




Looking West
SCALE: 1:100 mm

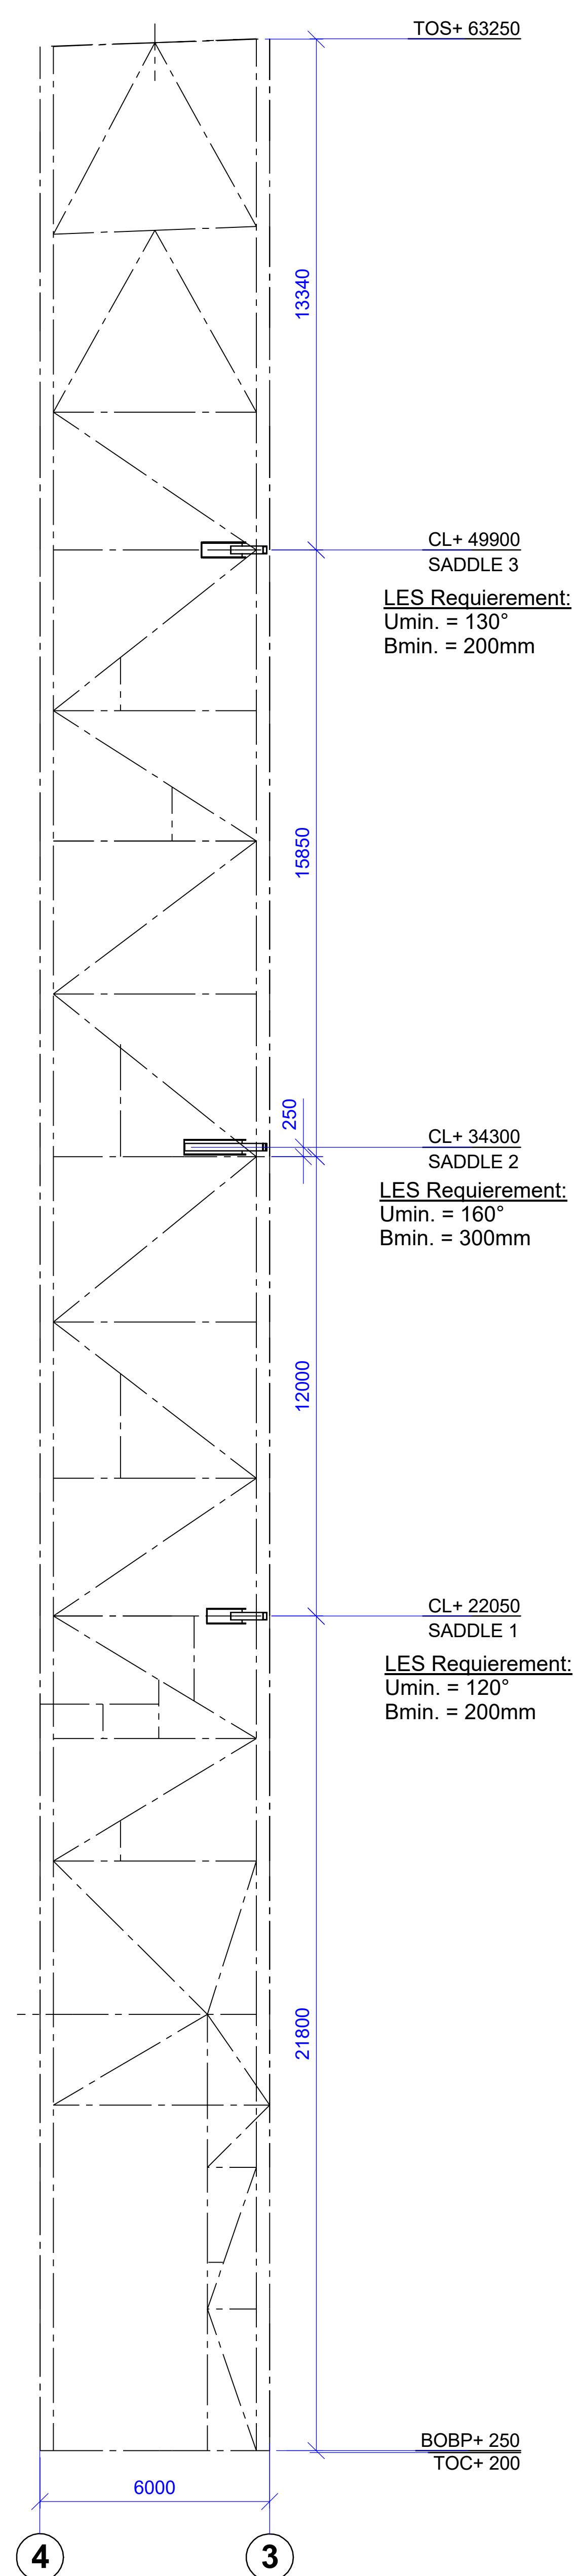


Looking Plan
SCALE: 1:25 mm

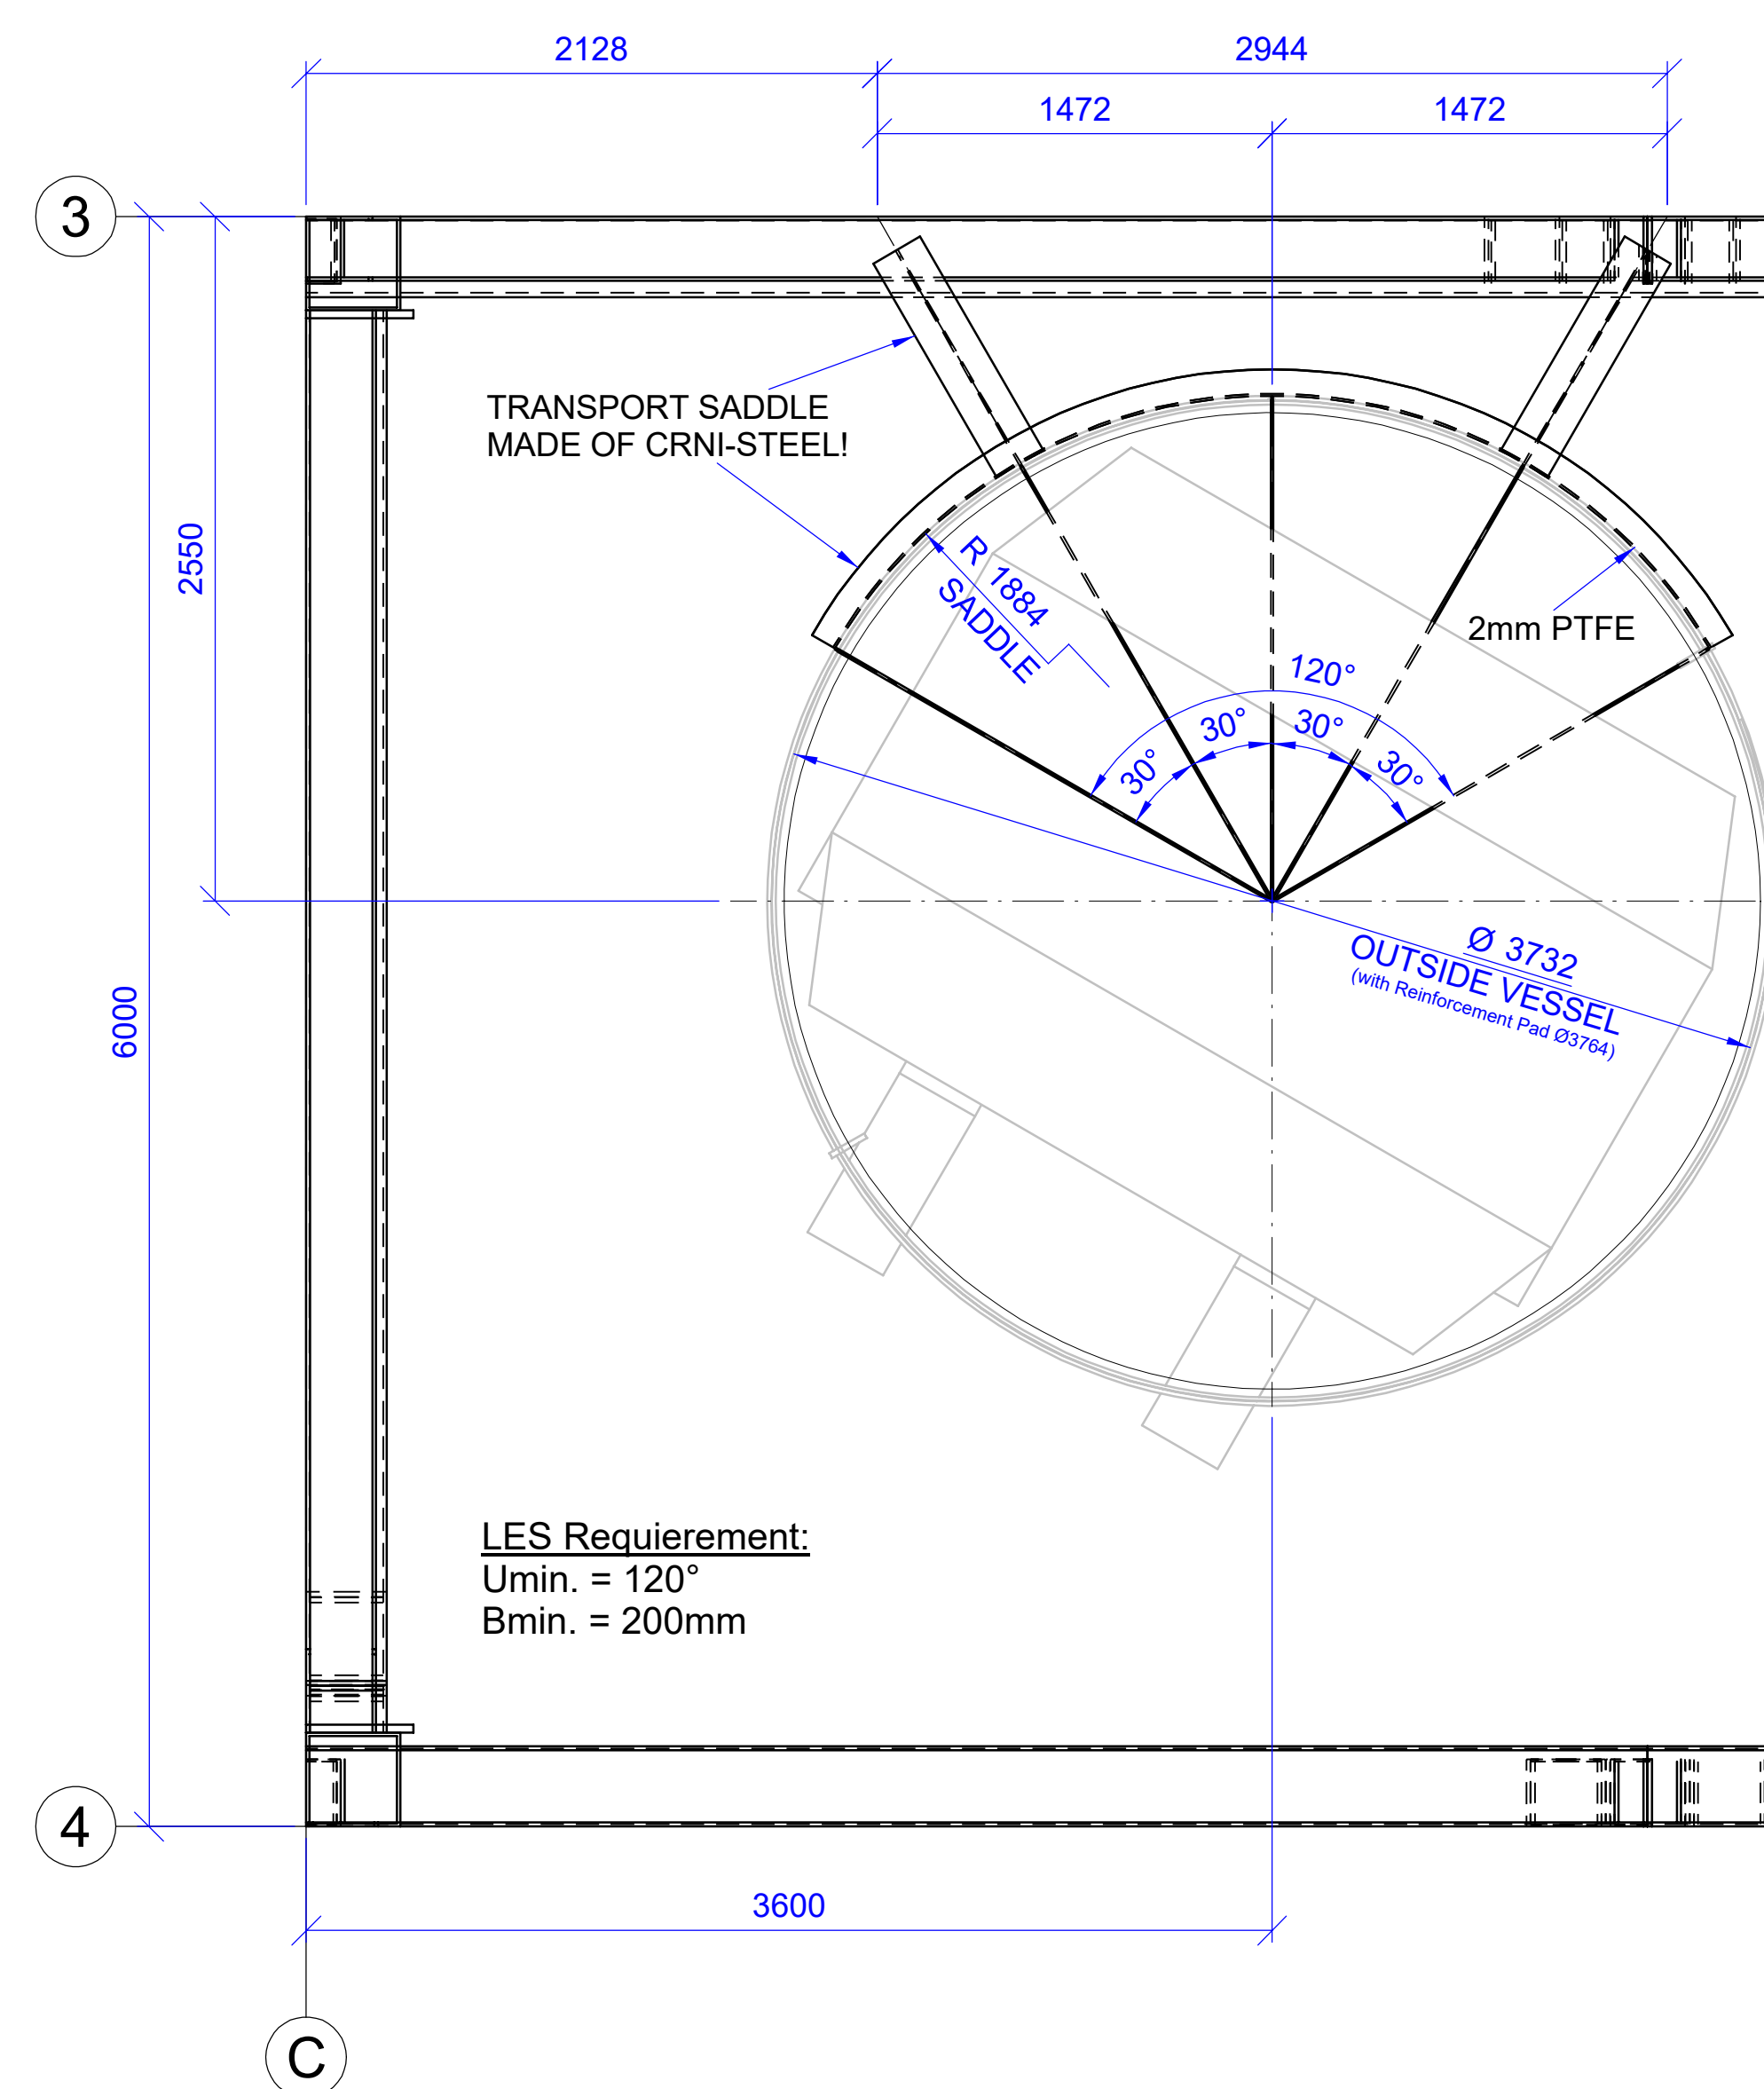


Looking Plan
SCALE: 1:25 mm

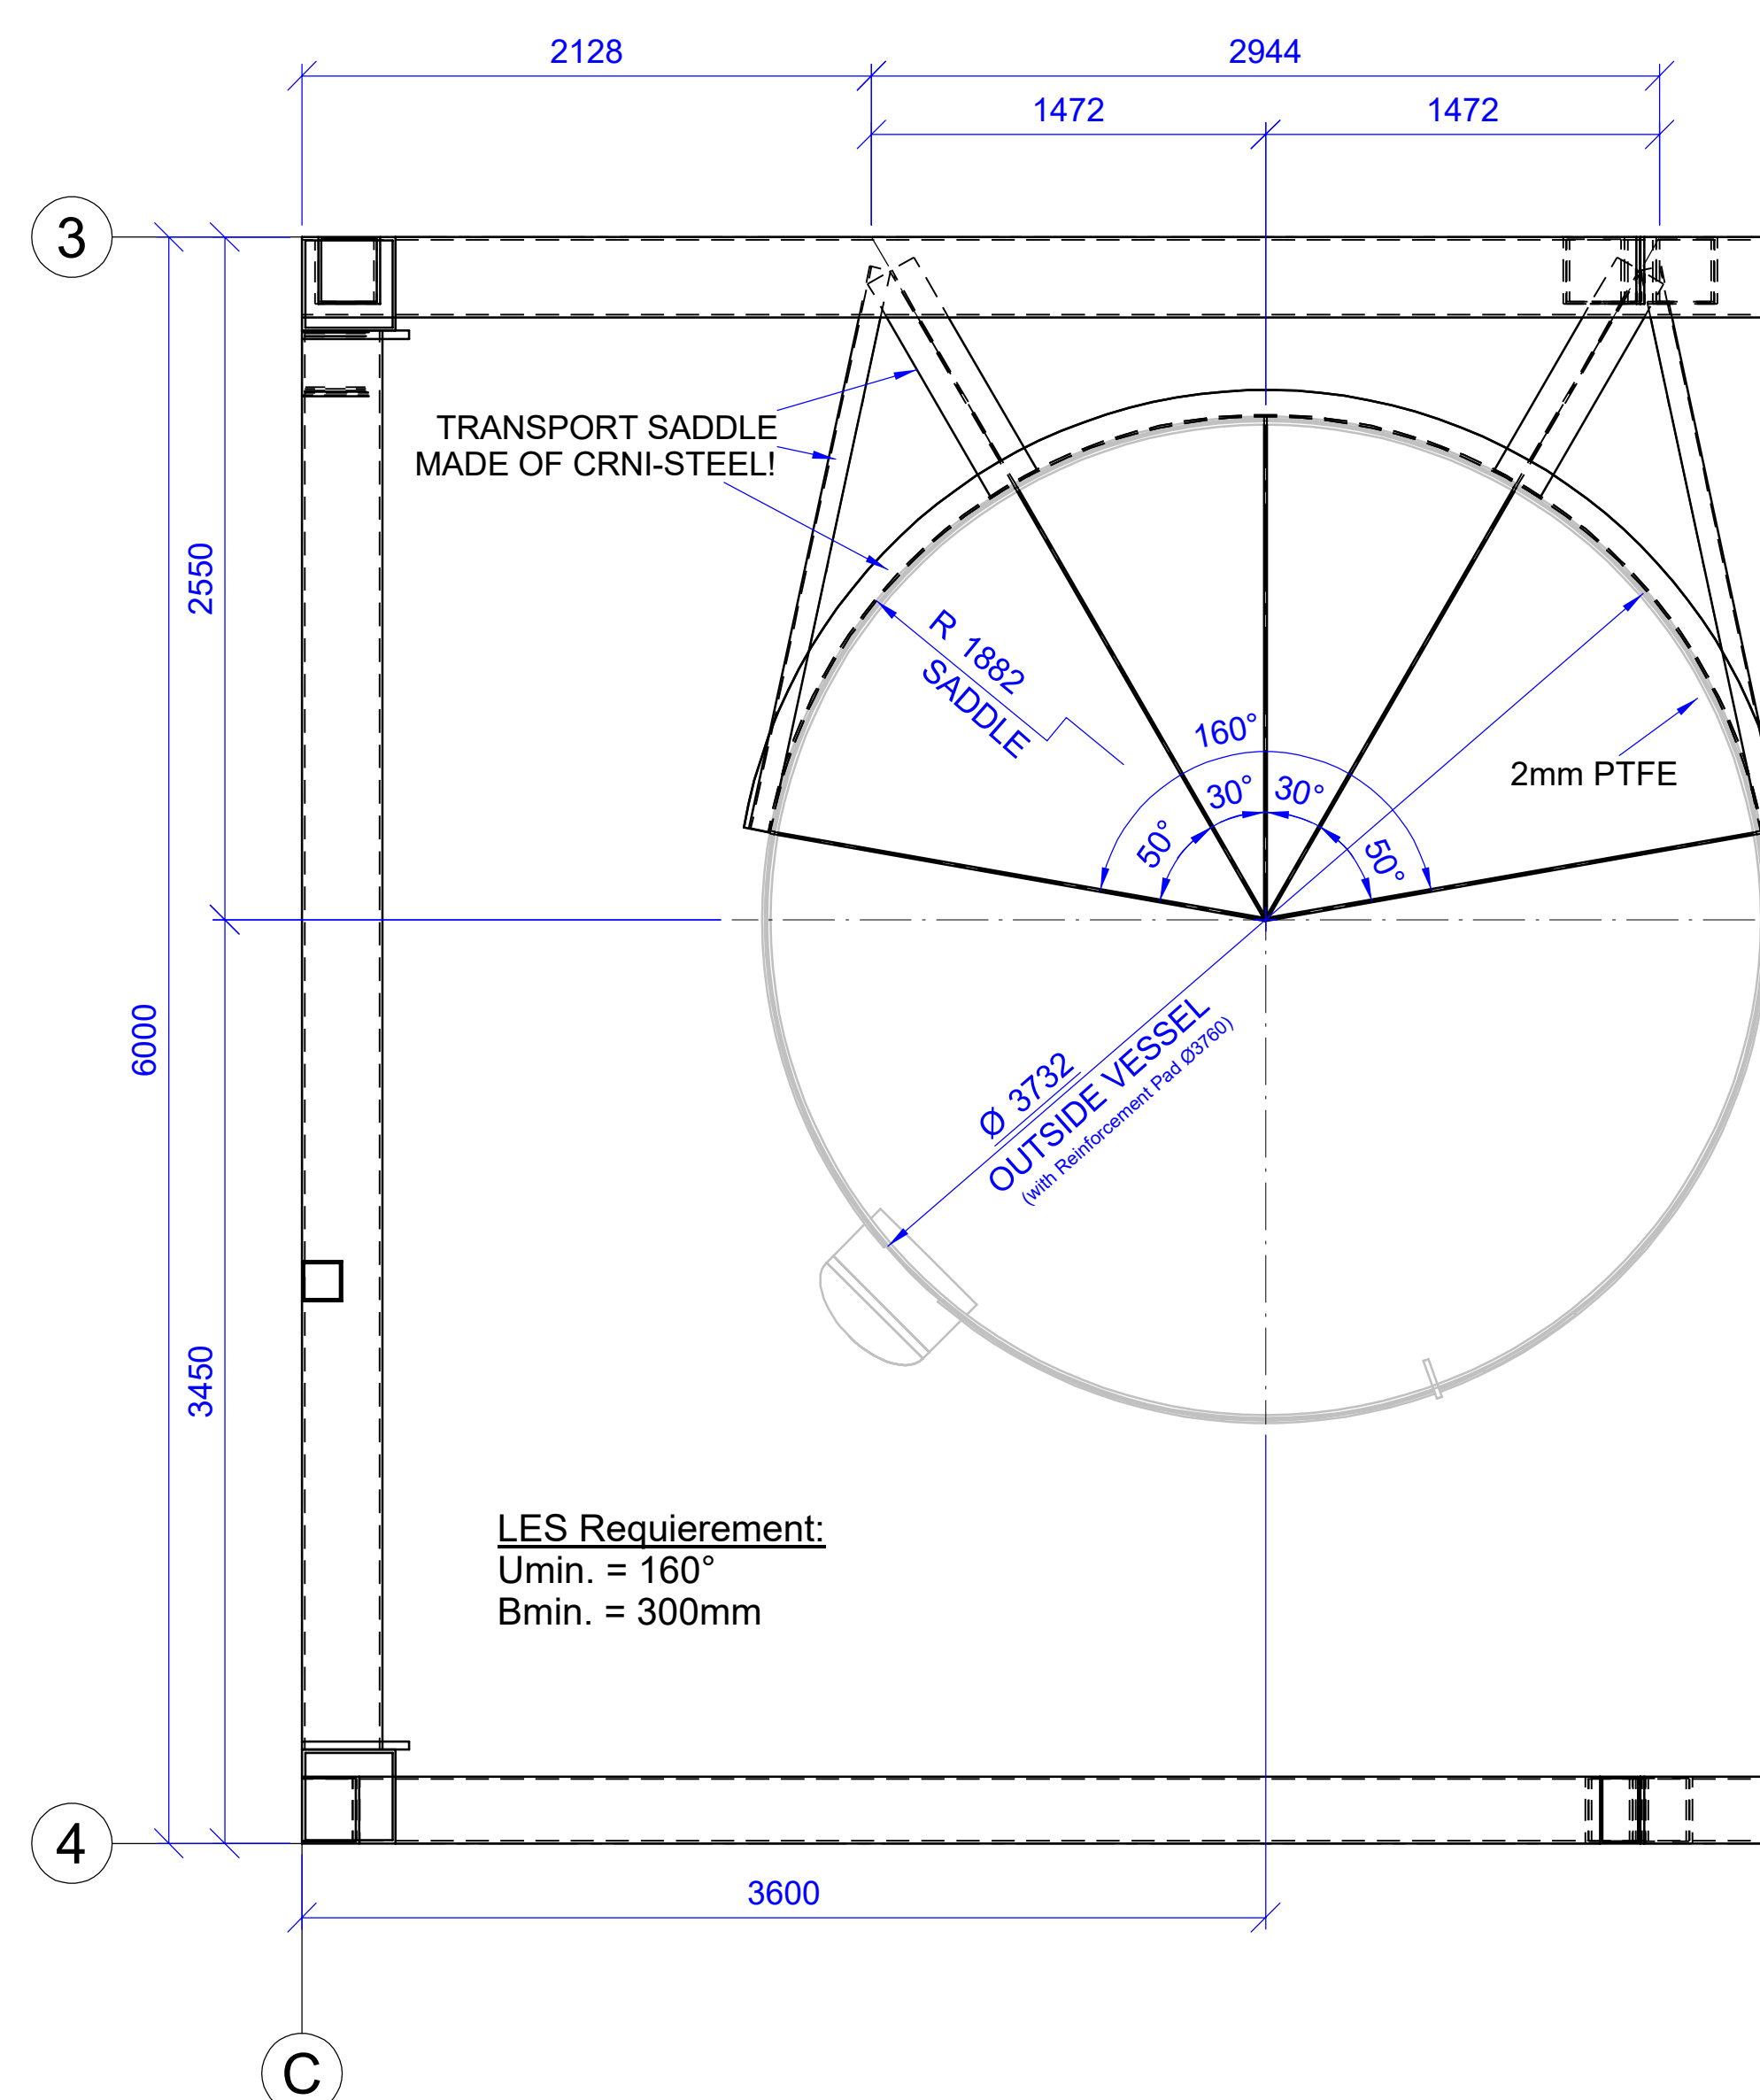
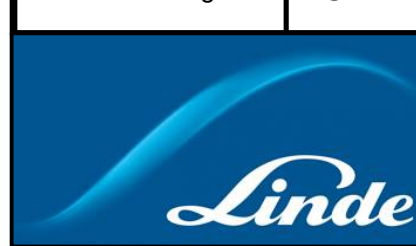


Looking Plan
SCALE: 1:25 mm

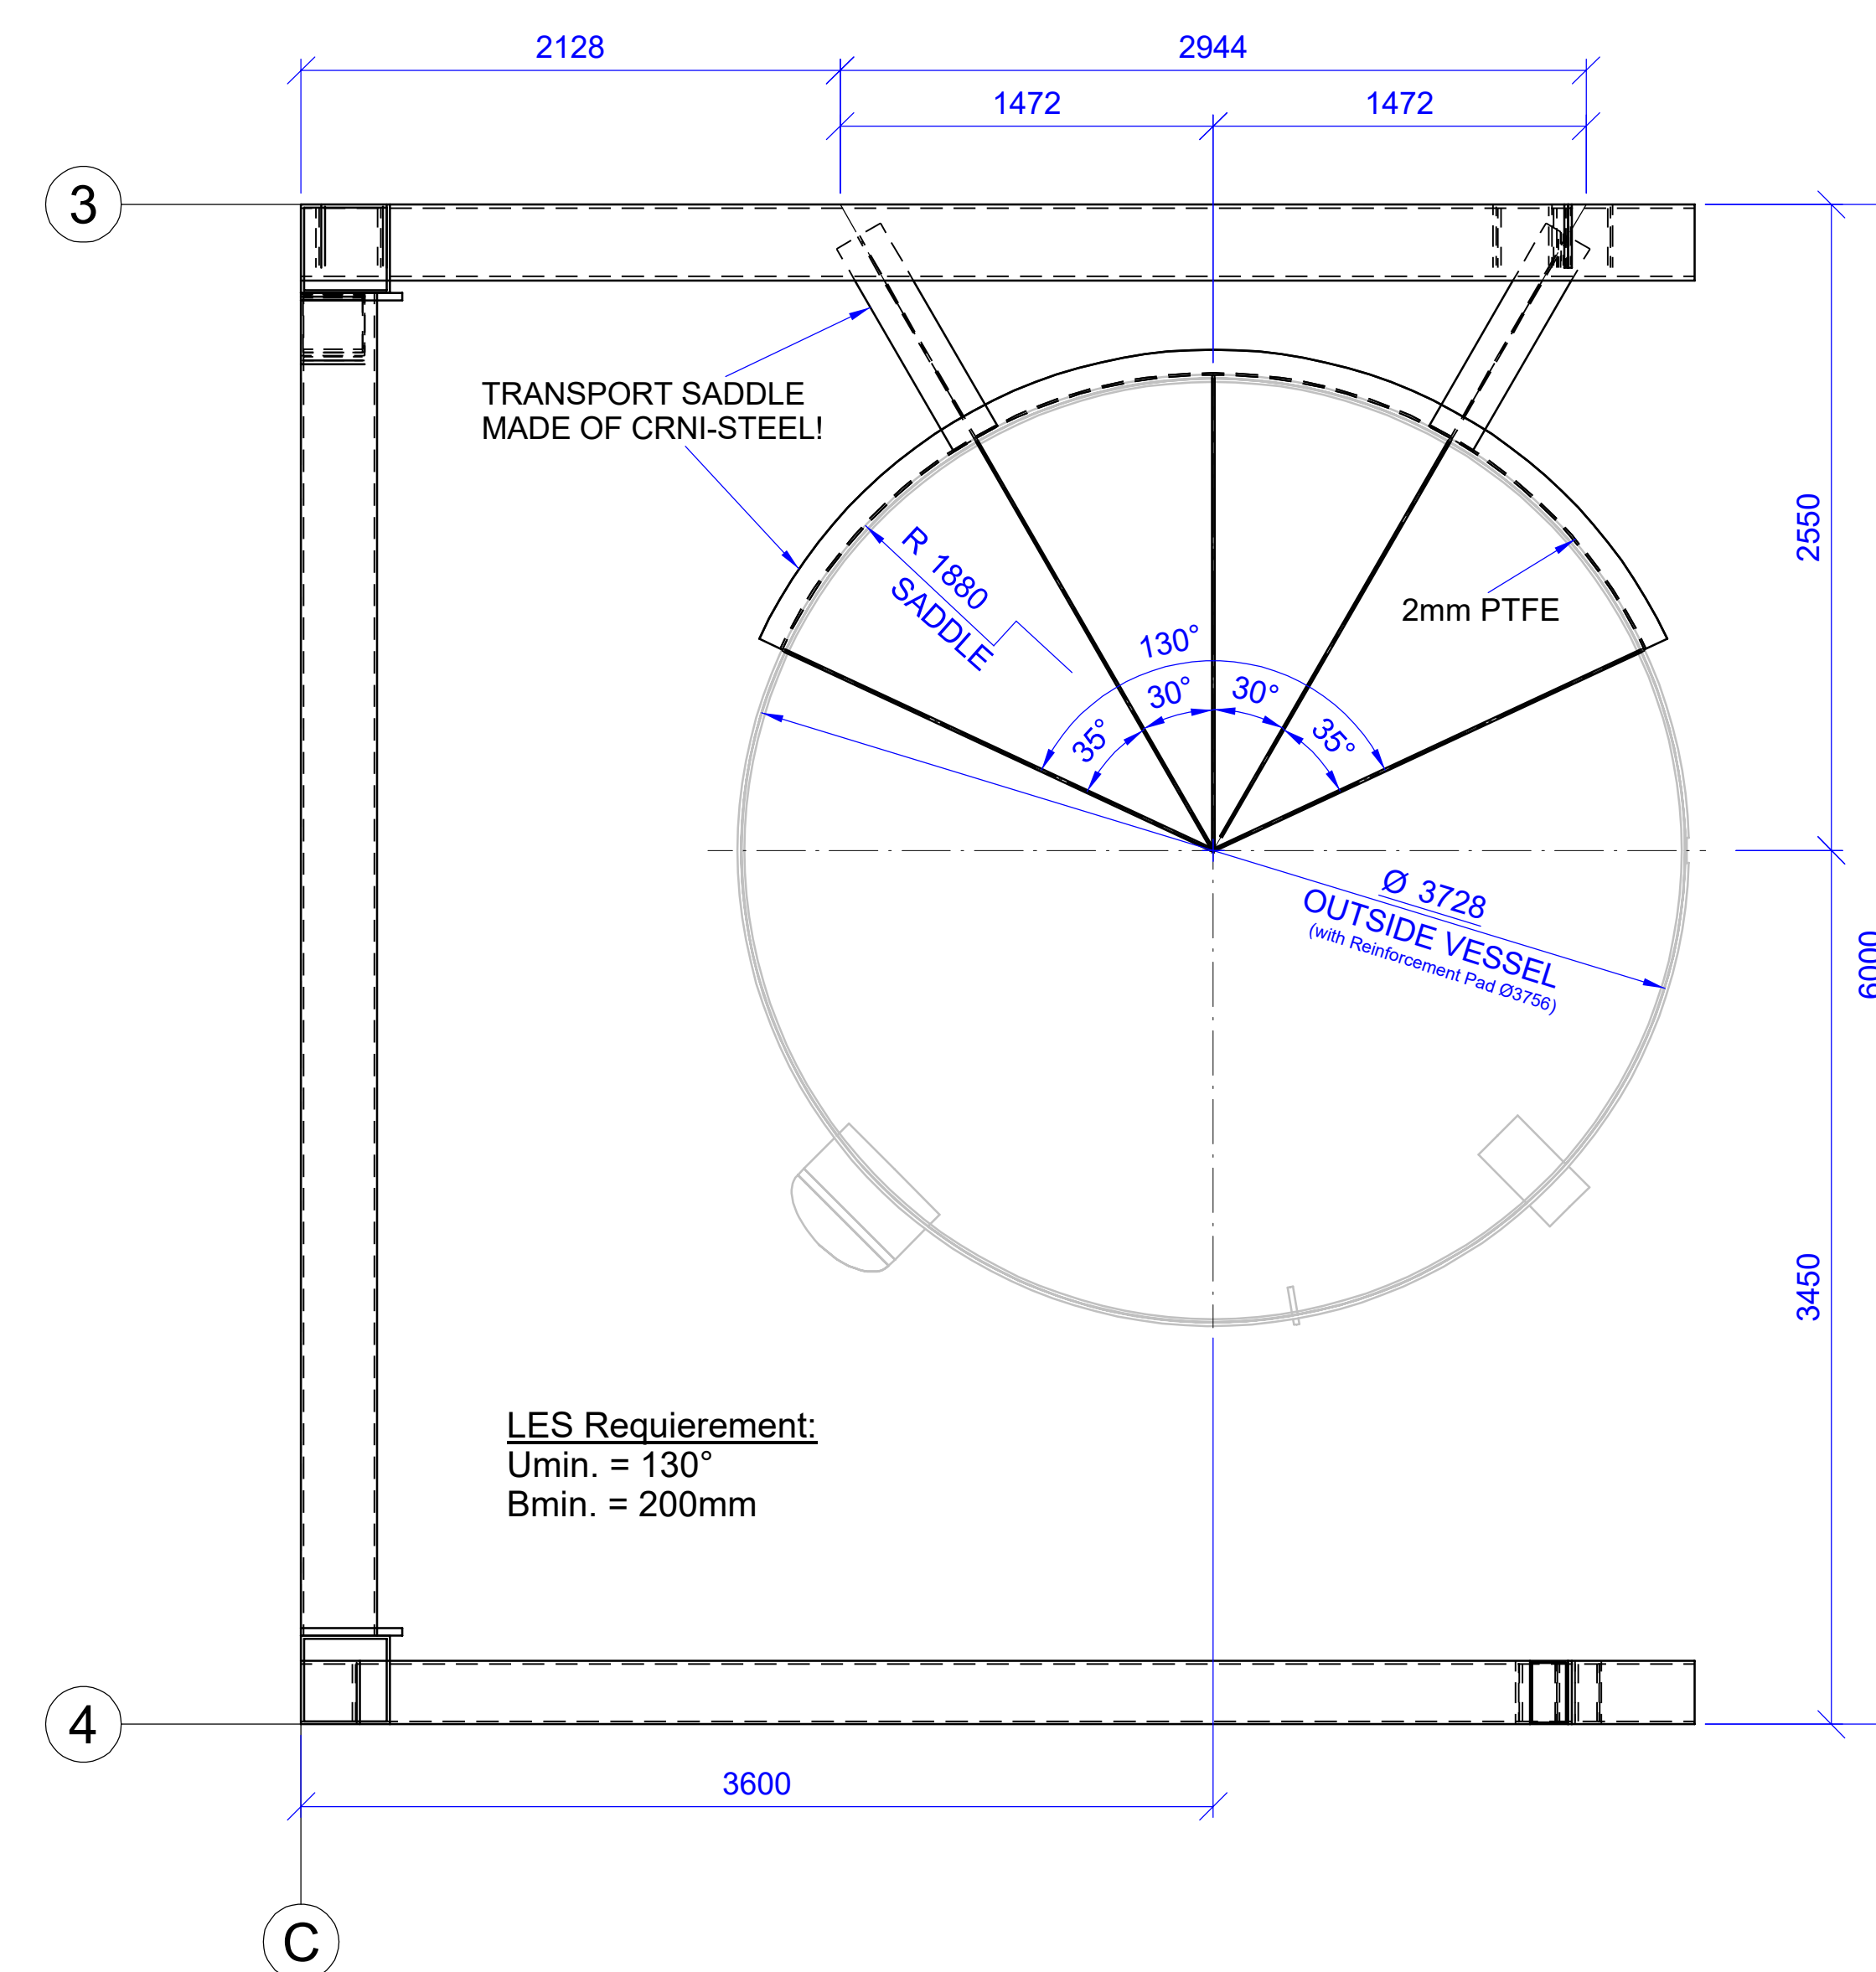

Looking Northeast (Down)
SCALE: 1:25 mm

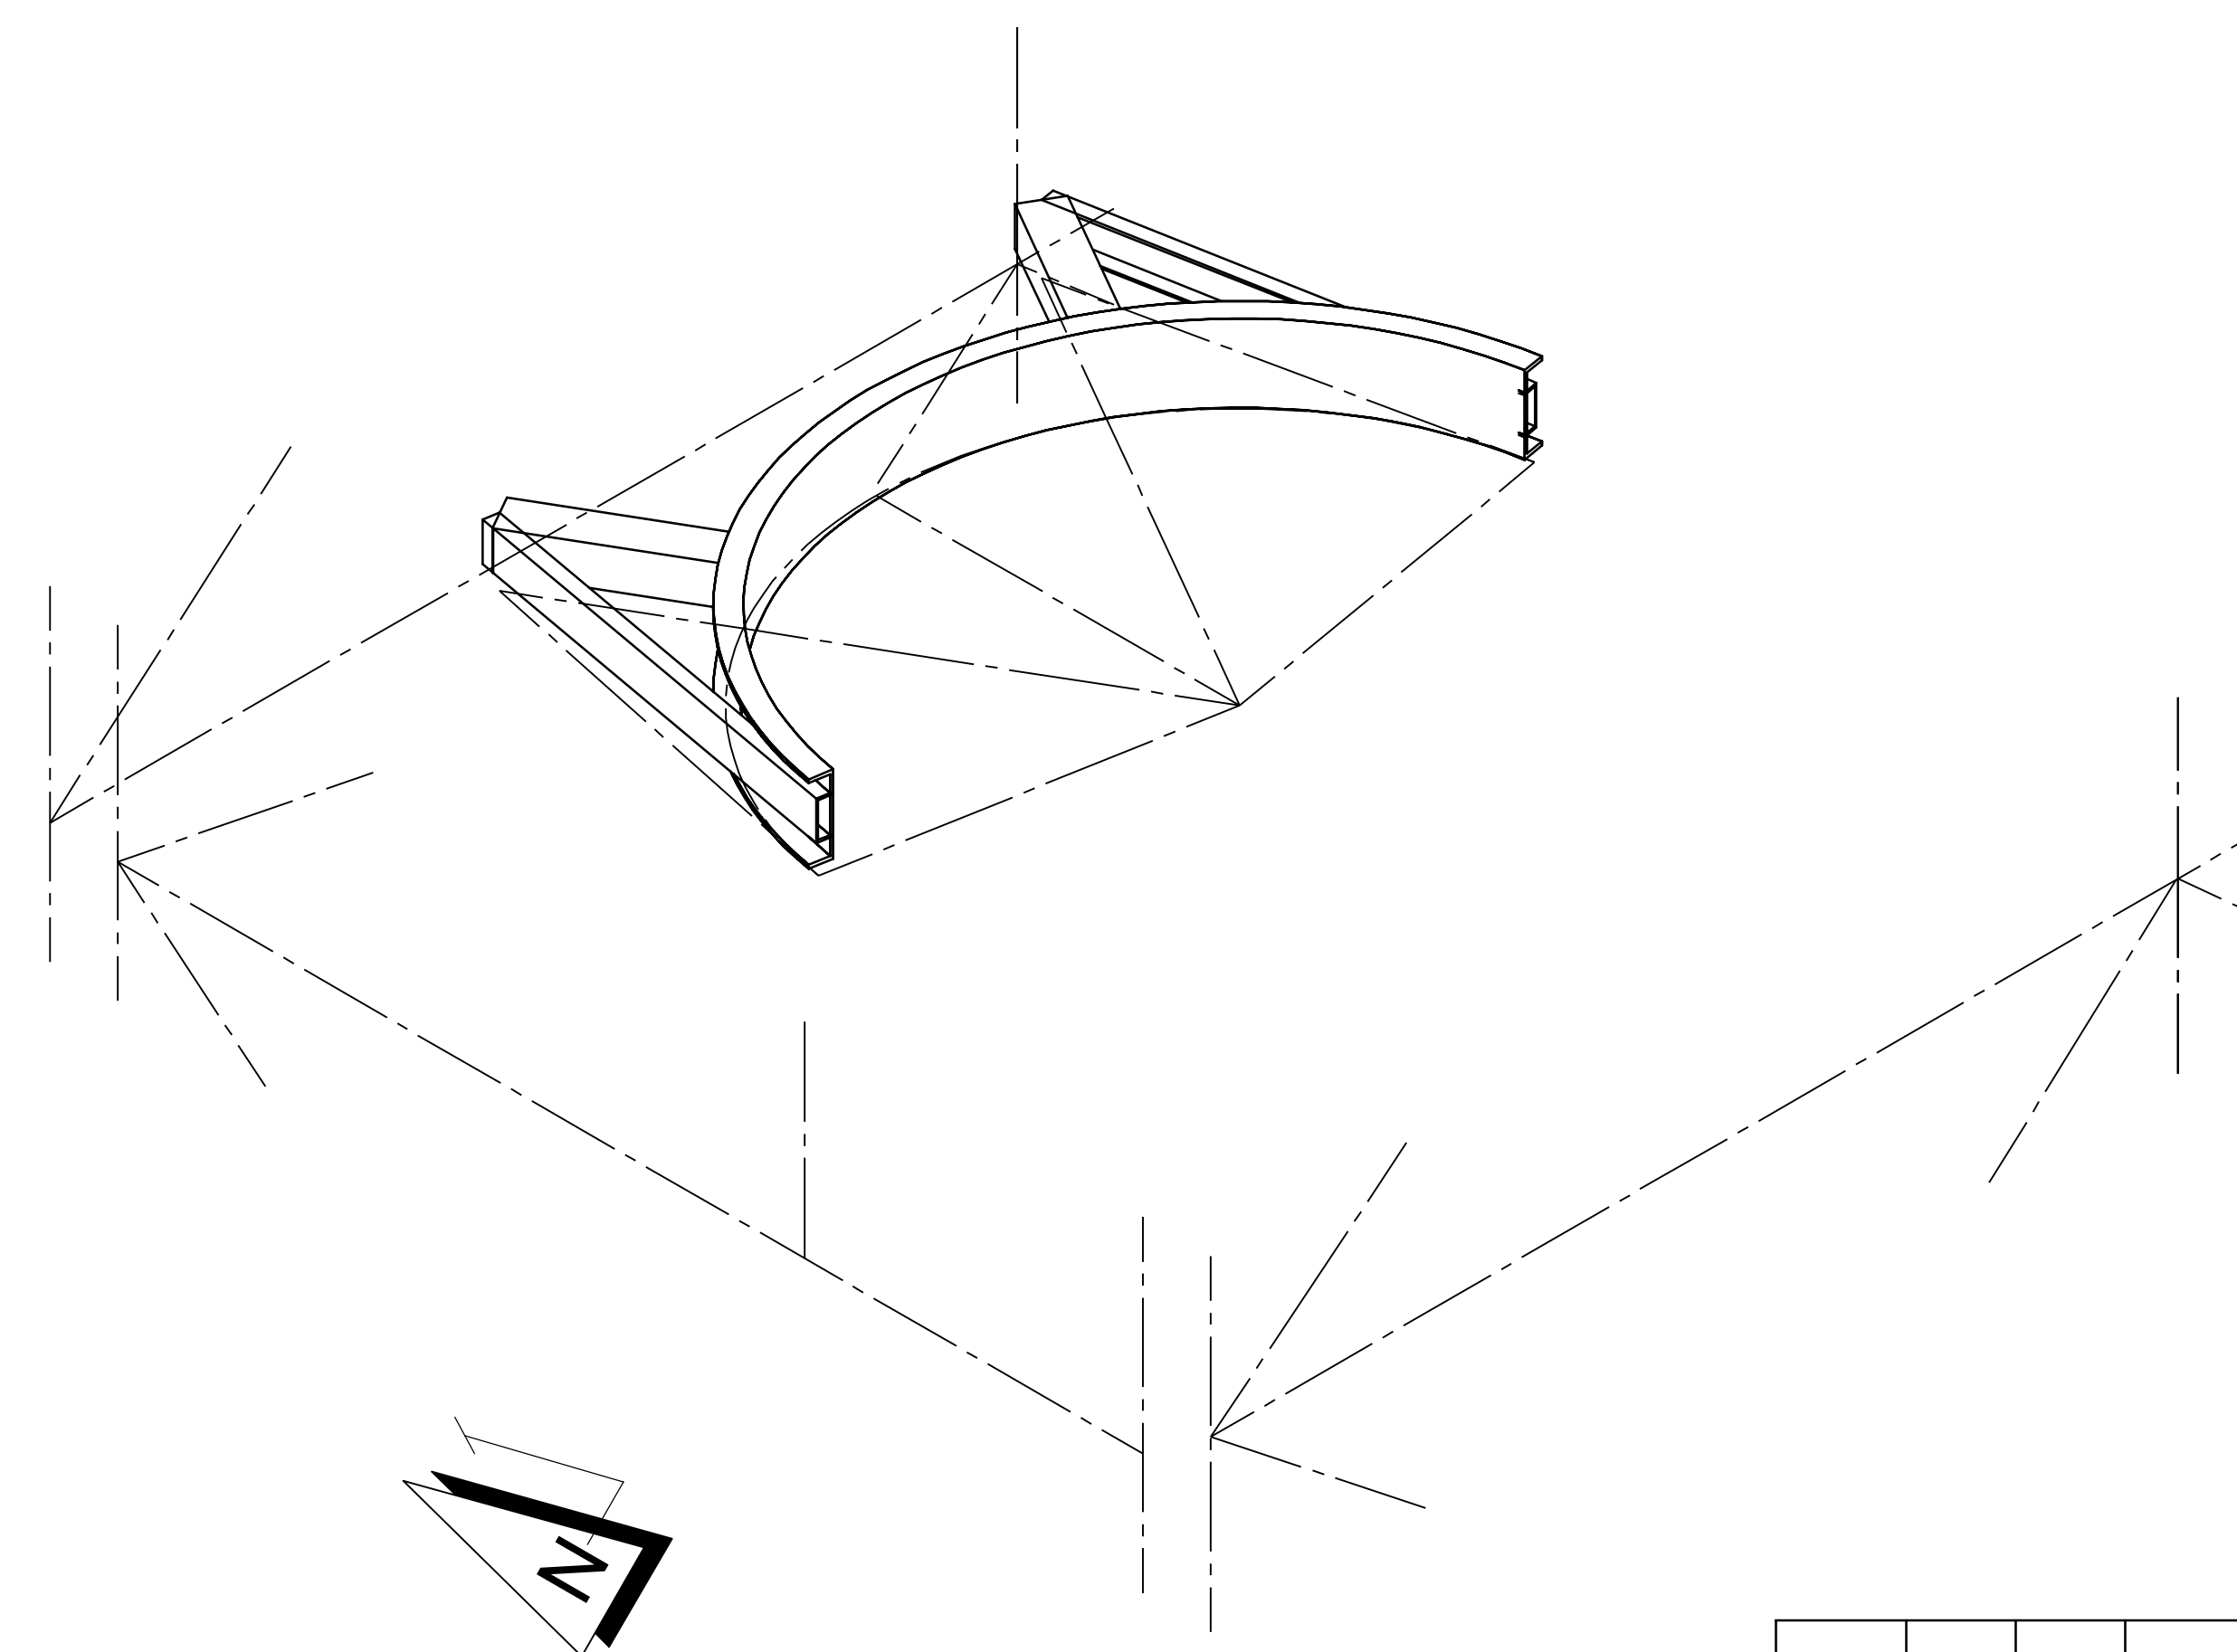

IDF	I.O.	05.12.22	ISSUED FOR DESIGN - STATIC CALC.	Fuchs	Schands	Haeberle
STATUS	ISSUE	DATE	DESCRIPTION	PREPARED	CHECKED	APPROVED
<div style="text-align: center;">  <h2 style="margin-top: 10px;">Engineering, Procurement, Construction and Commissioning Contract</h2> <h3 style="margin-top: 10px;">Air Separation Unit III</h3> </div>						
Client Drawing No.	HOLD	Client Project Name :				
		Client Job Code :				
<div style="text-align: center;">  <h2 style="margin-top: 10px; font-family: sans-serif;">LINDE GmbH</h2> <h3 style="margin-top: 10px; font-weight: normal;">LINDE ENGINEERING</h3> <p style="font-size: 1.2em; margin-top: 10px;">D-82049 PULLACH</p> </div> <p style="font-size: 0.8em; margin-top: 20px;">Confidential: The reproduction, distribution and utilization of this document as well as the incorporation of its contents to others may be subject to the terms and conditions of the EPC contract (No. 000000770). It shall remain the owner's if the plant or object, while being used, is transferred.</p>						
Linde Project No.	: 1510CD77	Linde Job Code :		Plock ASU III		
Title:	RECTIFICATION COLDBOX					Scale
	TRANSPORT SUPPORTS / SADDLES					
	BASIC DRAWING					
Linde Drawing No.	SASU (3-0022) N-ZJ 0001		Sheet	01 OF 01	Size	A0

ASU (3-0022) N-ZJ 0001 001