



PŌDORYS ZAKLADOV/PLANE OF FOUNDATIONS

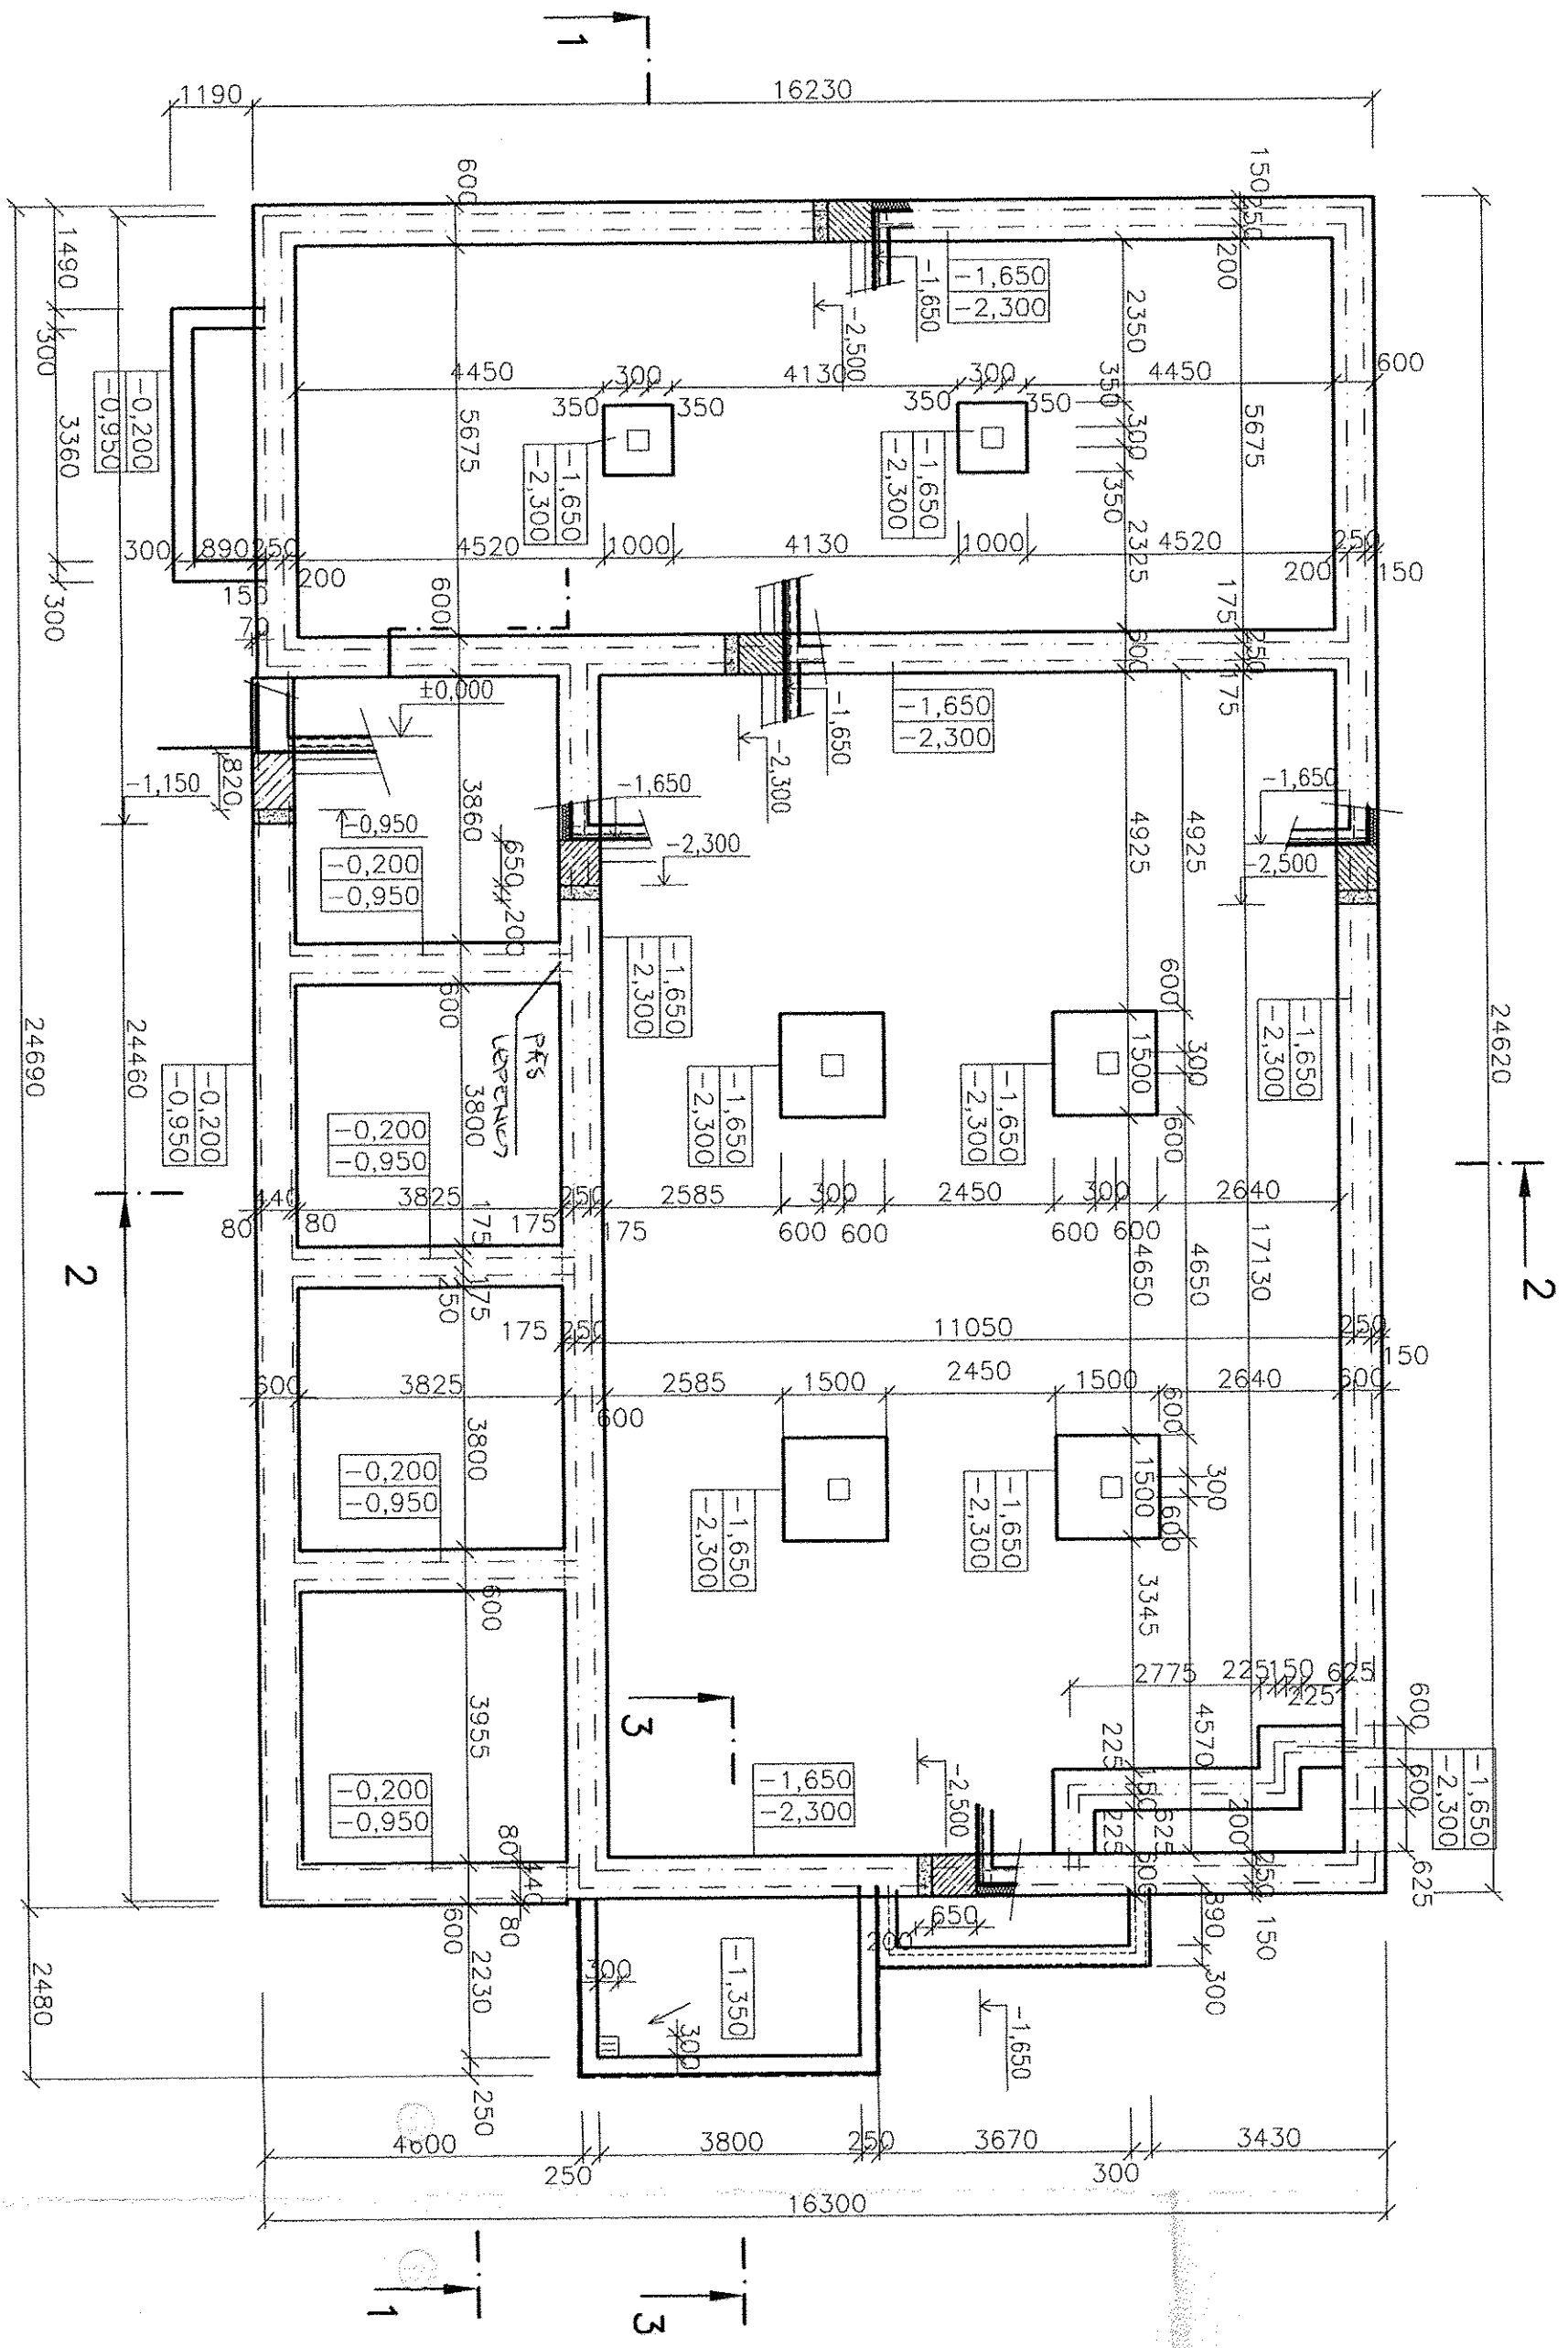

REZ 3-3/SECTION 3-3


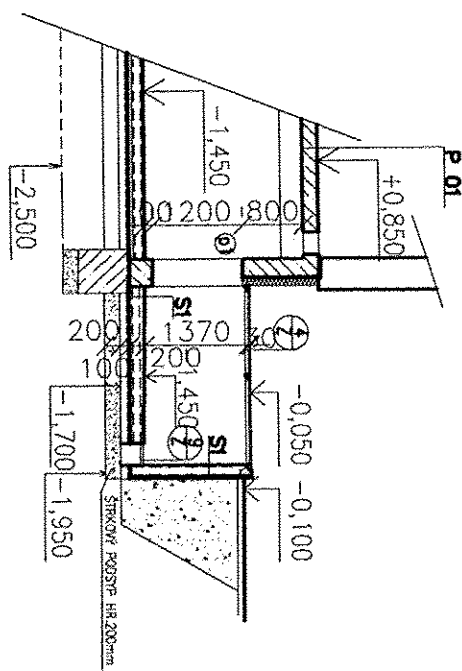


POZNÁMKY/NOTES
-ZEMANA TAZITELNOSTI 3
SOIL COMMERCIAL N3
-REZY 1-1,2-2 POZRI 792.87403.A
SECTIONS 1-1,2-2, SEE A-792.87403.A

LEGENDA HMŌT/LEGENDE SUBSTANCES

- MURIVO Z TEHL. POROTHERM HR.440m NA MWC
- BRICK MASONRY FROM POROTHERM
- ŽELEZOBETON REINFORCEMENT
- PROSITÝ BETON B15 CONCRETE PLAIN B 15
- ŠTRKOVÝ ZASP. ZHUTENÝ FRAKCIA 0-63

LEVELS
TOP OF INTERNAL ROADS: 225.00m n.m.
TOP OF FOUNDATION: 225.10m
BOTTOM OF STEEL STRUCTURE: 225.15m = ±0.00

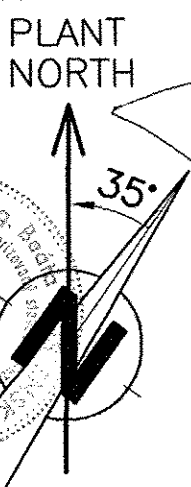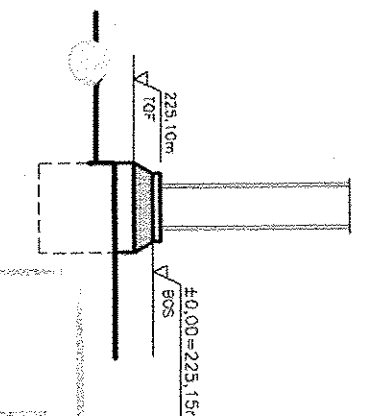

±0,000=225,150m.n.m
SPRACOVANÉ POD ZAKAZKOVÝM ČÍSLOM:158/2004/SO/

REFLEX-PRO spol. s r.o.

14.06. 2005	ING. KOŠŤENSKÁ	ING. RAČEK	PRÁVA KOT. PRÁVA PRÁVNÍK	B
10.06. 2005	ING. KOŠŤENSKÁ	ING. RAČEK	ZNĚNA DISPOZICE PRÁVA PRÁVNÍK	A
Date :	Nome :	Checked:	History file:	Rev.
10.02. 2005	ING. KOŠŤENSKÁ	ING. RAČEK		0

AIR LIQUIDE	Job code: K 70101	Scale 1:100	Original format DIN A2
Air Liquide AGS GmbH	Reference: ASU No.9 KOSICE	Sheet: --- of ---	Sheets

Replaces: 79	Title: ROZVODNÁ T81 ELECTRICAL ROOM T81	Drawing No.: 792.87399	Rev. B
Replaced by: 79	ZAKLADY/FOUNDATIONS		