


PÔDORYS ±0,000 / PLANE ±0,000

VÝKAZ PREKLADOV KPP  
SUMMARY OF CAPPING KPP

| dĺžka nosníka<br>length beam | ks<br>speed opening<br>pieces | počet celkom<br>v 1 preklade<br>pieces total |
|------------------------------|-------------------------------|--|
| Pr1                          | 2100                          | 6  |
| Pr2                          | 1800                          | 3  |
| Pr3                          | 1200                          | 3  |

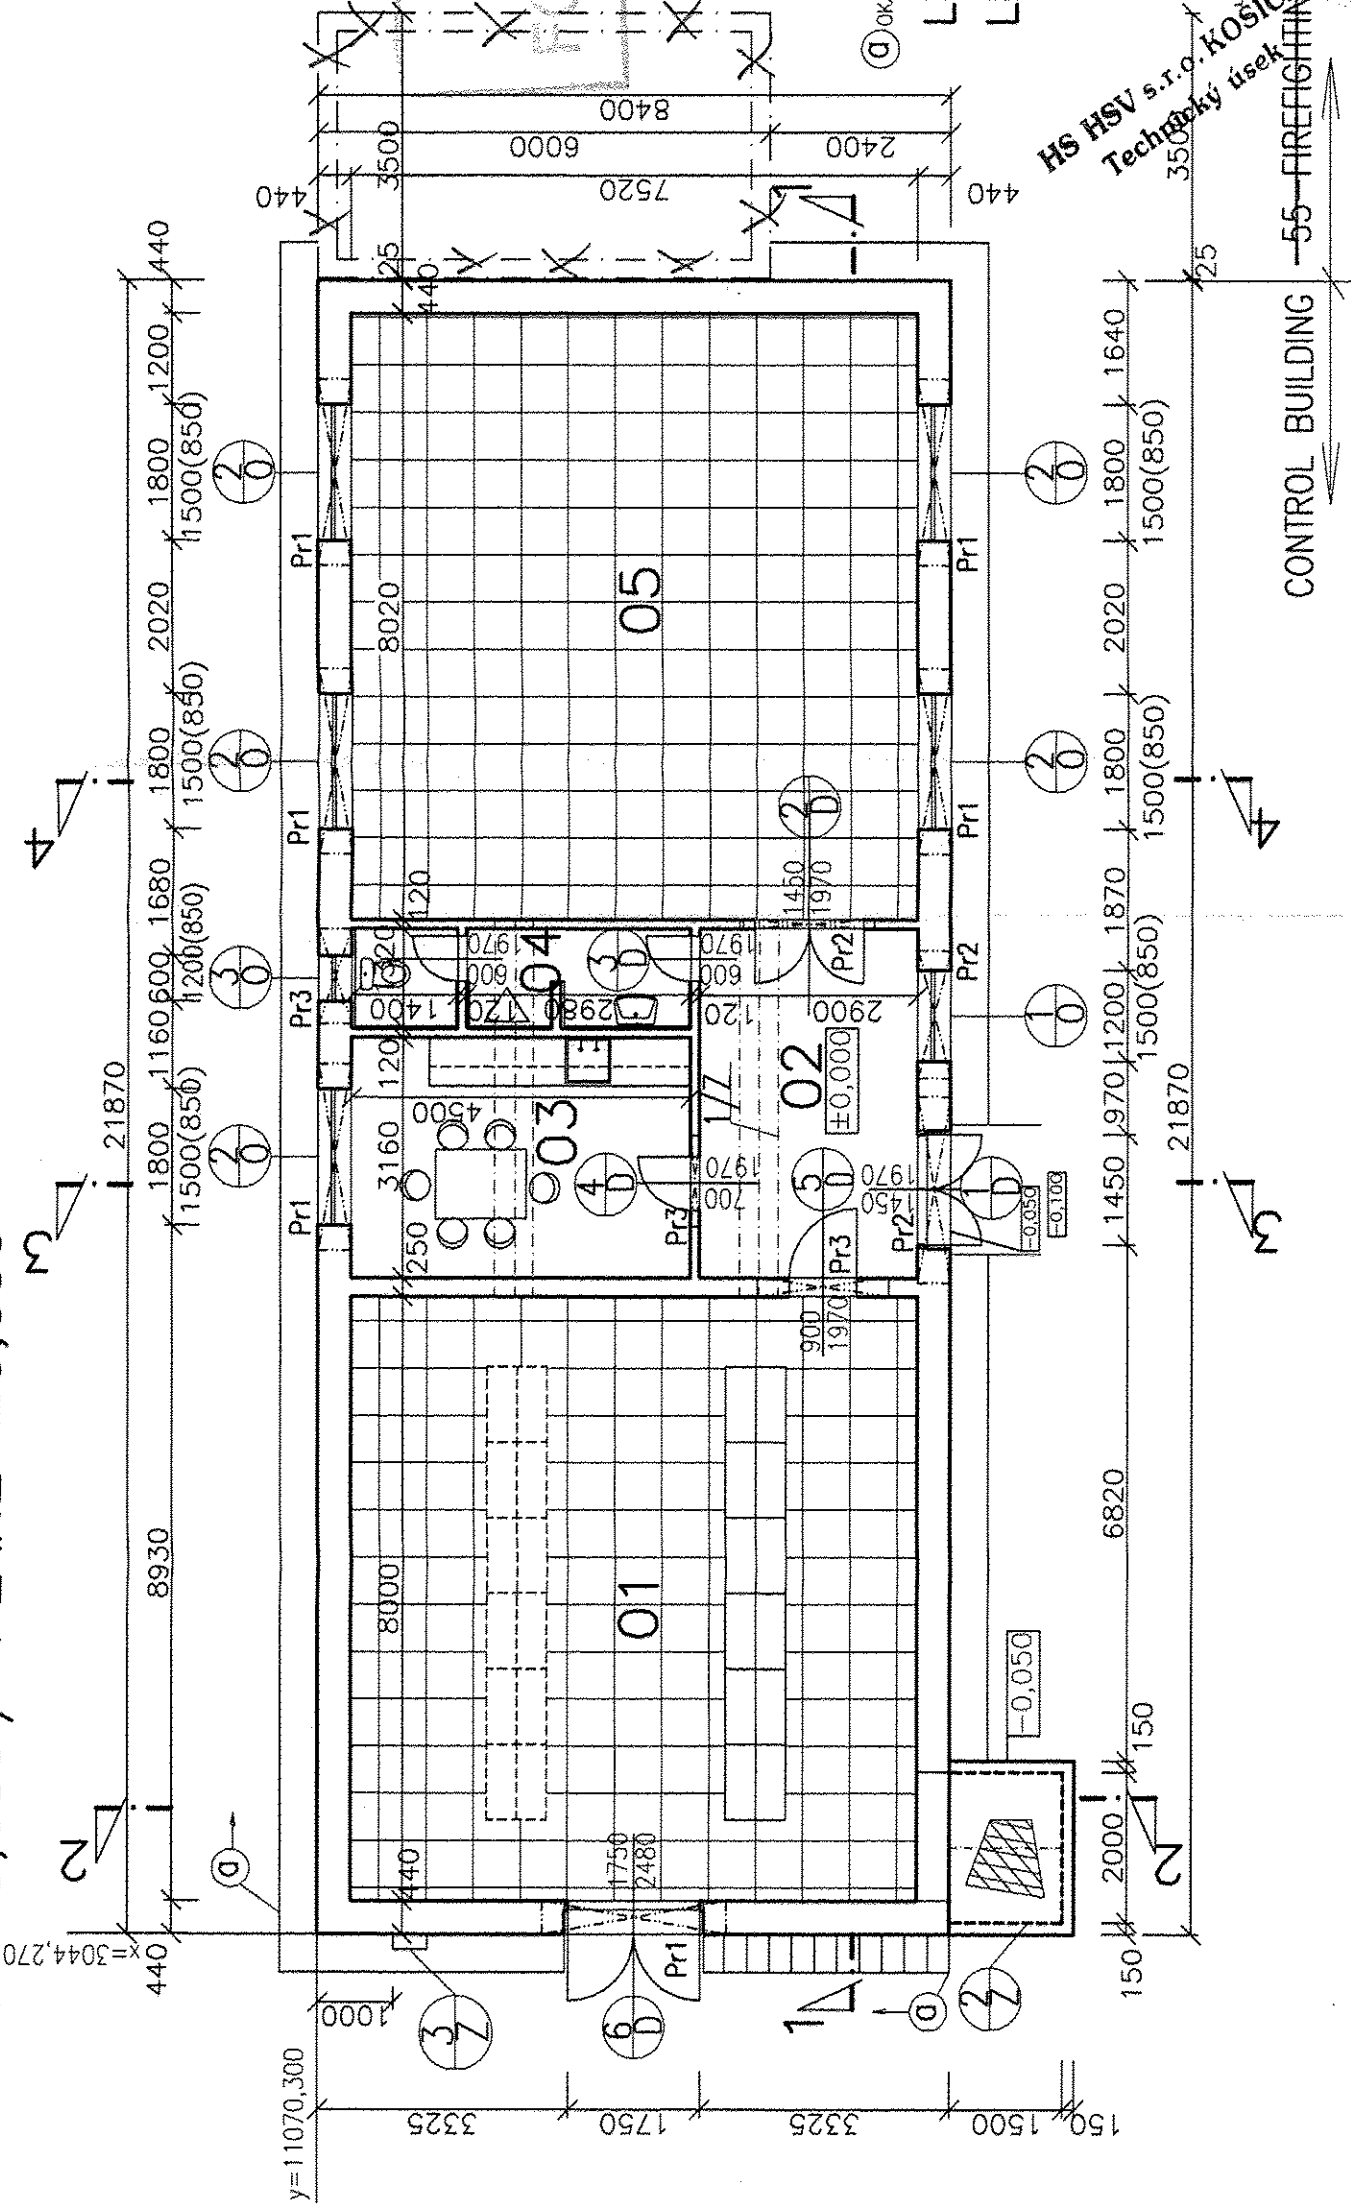


LEGENDA MIESTNOSTÍ / LEGEND OF ROOMS

| Č.M.<br>NO | NAZOV MIESTNOSTI<br>PURPOSE OF ROOMS | PLOCHA<br>AREA<br>m² | POVRCHOVÁ ÚPRAVA<br>SURFACE FINISH | PODLAHY<br>FLOORS                       | STIEN<br>SURFACES                       | STROPY<br>CEILINGS                    | POZNÁMKA<br>NOTES                                       |
|------------|--------------------------------------|----------------------|------------------------------------|---|---|---------------------------------------|---|
| 01         | MIESTNOST DCS<br>ROOM                | 58,50m²              | ZVOJENÁ PODLAHA<br>DOUBLE FLOOR    | VAP.CEM. OMIETKA<br>PLASTER CALTIC-CEM. | VAP.CEM. OMIETKA<br>PLASTER CALTIC-CEM. | PODHLAD-RIGIPS<br>PLASTER CALTIC-CEM. |   |
| 02         | CHODBA<br>CORRIDOR                   | 13,00m²              | KERAM. DIAŽBA<br>CERAMIC PAVING    | VAP.CEM. OMIETKA<br>PLASTER CALTIC-CEM. | VAP.CEM. OMIETKA<br>PLASTER CALTIC-CEM. | PODHLAD-RIGIPS<br>PLASTER CALTIC-CEM. |   |
| 03         | DENNA MIESTNOST<br>TEA PLACE         | 13,80m²              | KERAM. DIAŽBA<br>CERAMIC PAVING    | VAP.CEM. OMIETKA<br>PLASTER CALTIC-CEM. | VAP.CEM. OMIETKA<br>PLASTER CALTIC-CEM. | PODHLAD-RIGIPS<br>PLASTER CALTIC-CEM. |   |
| 04         | WC<br>TOILET                         | 13,55m²              | KERAM. DIAŽBA<br>CERAMIC PAVING    | VAP.CEM. OMIETKA<br>PLASTER CALTIC-CEM. | VAP.CEM. OMIETKA<br>PLASTER CALTIC-CEM. | PODHLAD-RIGIPS<br>PLASTER CALTIC-CEM. |   |
| 05         | RIADIACA MIESTNOST<br>CONTROL ROOM   | 58,50m²              | ZVOJENÁ PODLAHA<br>DOUBLE FLOOR    | VAP.CEM. OMIETKA<br>PLASTER CALTIC-CEM. | VAP.CEM. OMIETKA<br>PLASTER CALTIC-CEM. | PODHLAD-RIGIPS<br>PLASTER CALTIC-CEM. | KER.OBKUAD-VÝŠKA 2000mm<br>CERAMIC FACING-HEIGHT 2000mm |

±0,000=225,150m.n.m

SPRACOVANÉ POD ZÁKAZKOVÝM ČÍSLOM:158/2004/SO/

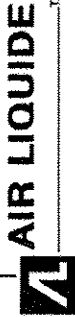

Air Liquide AGS GmbH

Replaces: 79...  
Replaced by: 79...

Title: VELÍN  
CONTROL BUILDING  
PODORYS±0,000/PLANE±0,000

Drawing No.:

792.87374

Reference: ASU No.9 KOSICE

Job code: K 70101

Date: 10.02. 2005

Name: ING.KOŠŤENSKÁ

Checked: ING.RAČEK

History file: 0

Scale

1:100

Original format

DIN A2

Sheet: ---

of ---

Sheets

Drawing No.:

792.87374

Rev.:

A