


OSVETLENIE / LIGHTING

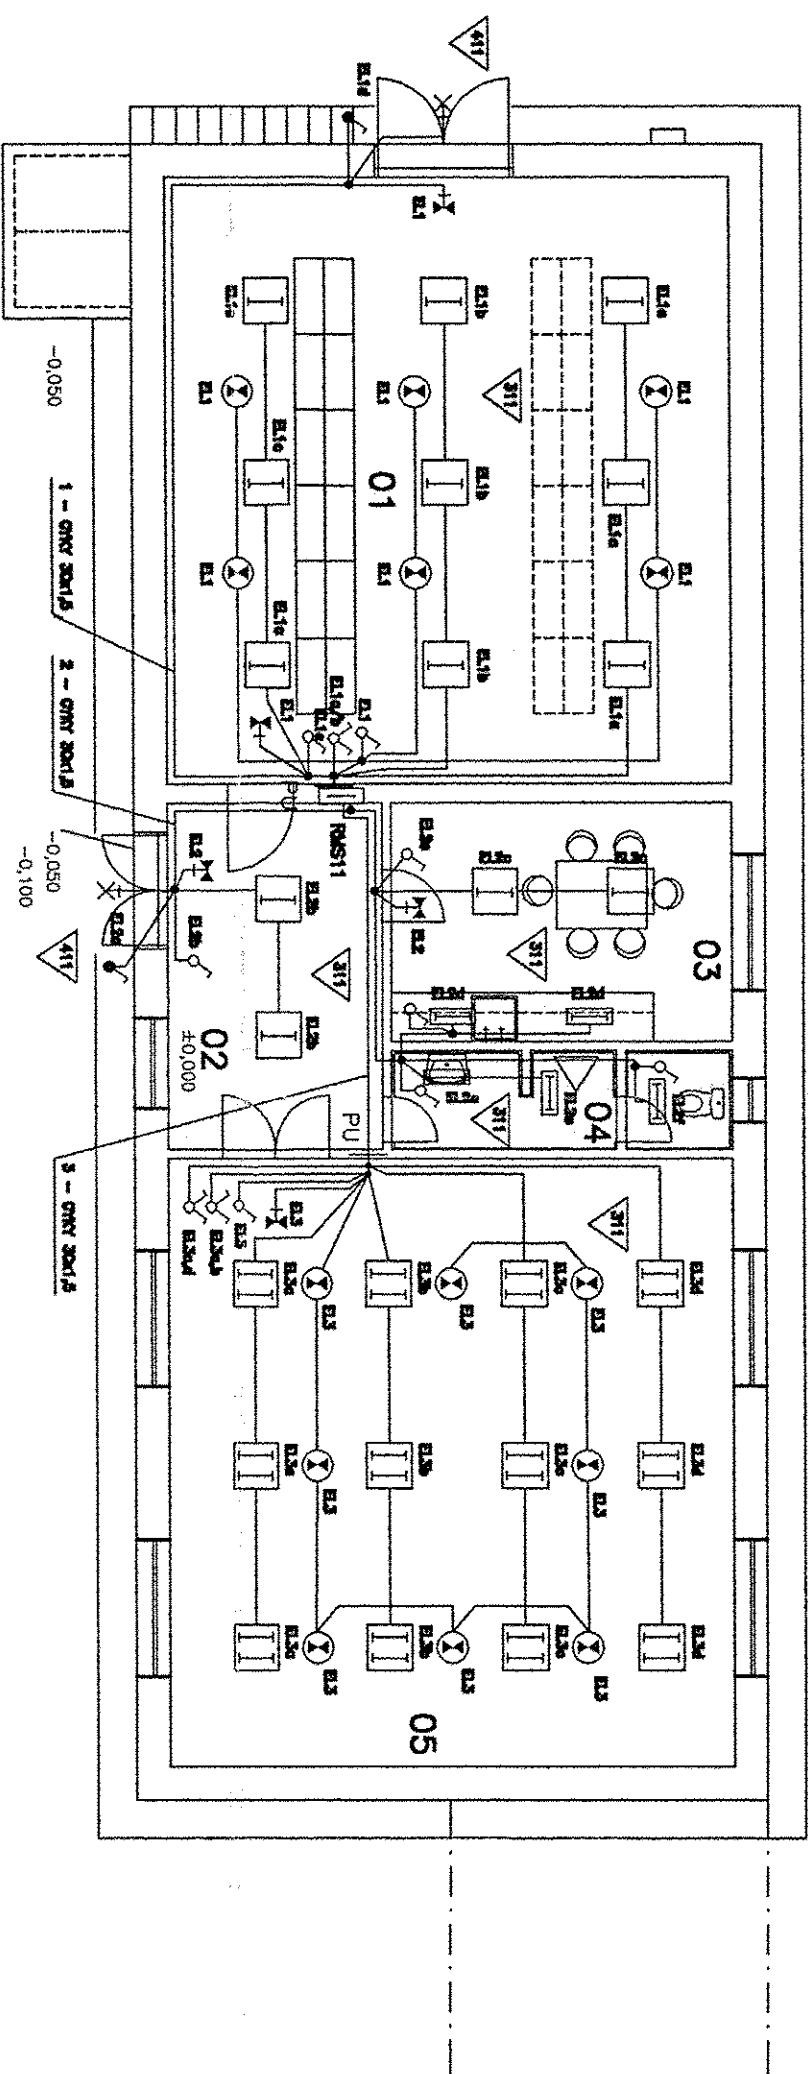

LEGEND

- FLUORESCENT CEILING FITTING 4x18W IP20
- FLUORESCENT CEILING FITTING 4x18W IP20, PARABOLIC GRID, POLISHED ALUMINIUM 60deg.
- MURAL INCANDESCENT LIGHT FITTING 1x60 W, 230 V, IP 20
- EMERGENCY CEILING FITTING WITH BUILT-IN SUPPLY M 1x11 W, 230 V, IP 44
- EMERGENCY MURAL FITTING WITH BUILT-IN SUPPLY NM 1x11 W, 230 V, IP 44
- SWITCH No.5, IP 20 UNDER SURFACE
- SWITCH No.1, IP 20 UNDER SURFACE
- MURAL SWITCH No.1, IP 44
- FIRE STOPPINGS


LEGENDA

- SVETIDLO ŽIARIKOVÉ 4x18W IP20 STROPNÉ
- SVETIDLO ŽIARIKOVÉ 4x18W IP20 STROPNÉ, PARABOLICKÁ MREŽKA LEŠTENÝ HLINÍK 60st.
- ŽIARIKOVÉ SVETIDLO 2x DZ11 W, 230 V, IP 20
- ŽIAROVKOVÉ NÁSTENNÉ 1x60 W, 230 V, IP 23
- NÚDZOVÉ SO ZABUDOVANÝM ZDROJOM STROPNÉ M 1x11 W, 230 V, IP 44
- NÚDZOVÉ SO ZABUDOVANÝM ZDROJOM NÁSTENNÉ NM 1x11 W, 230 V, IP 44
- VYPÍNAČ č.5, IP 20 POD OMIETKU
- VYPÍNAČ č.1, IP 20 POD OMIETKU
- NÁSTENNÝ VYPÍNAČ č.1, IP 44
- PROTIPOŽIARNE UPCHÁKY

LEGENDA MIESTNOSTÍ /LEGEND OF ROOMS

| Č.M.<br>NO | NÁZOV MIESTNOSTI<br>PURPOSE OF ROOMS | PLOCHA<br>AREA<br>m² | INT.OSVETLENIA<br>NOTES | POZNAMKA |
|------------|--------------------------------------|----------------------|-------------------------|----------|
| 01         | MIESTNOST DCS<br>DCS ROOM            | 58.50m²              | 300 Lx                  |          |
| 02         | CHODBA<br>CORRIDOR                   | 13.00m²              | 70 Lx                   |          |
| 03         | DEŇNÁ MIESTNOST<br>TEA PLACE         | 13.80m²              | 150 Lx                  |          |
| 04         | WC<br>TOILET                         | 13.55m²              | 70 Lx                   |          |
| 05         | RADIÁCIA MIESTNOST<br>CONTROL ROOM   | 58.50m²              | 500 Lx                  |          |

ZASUVKY / SOCKETS

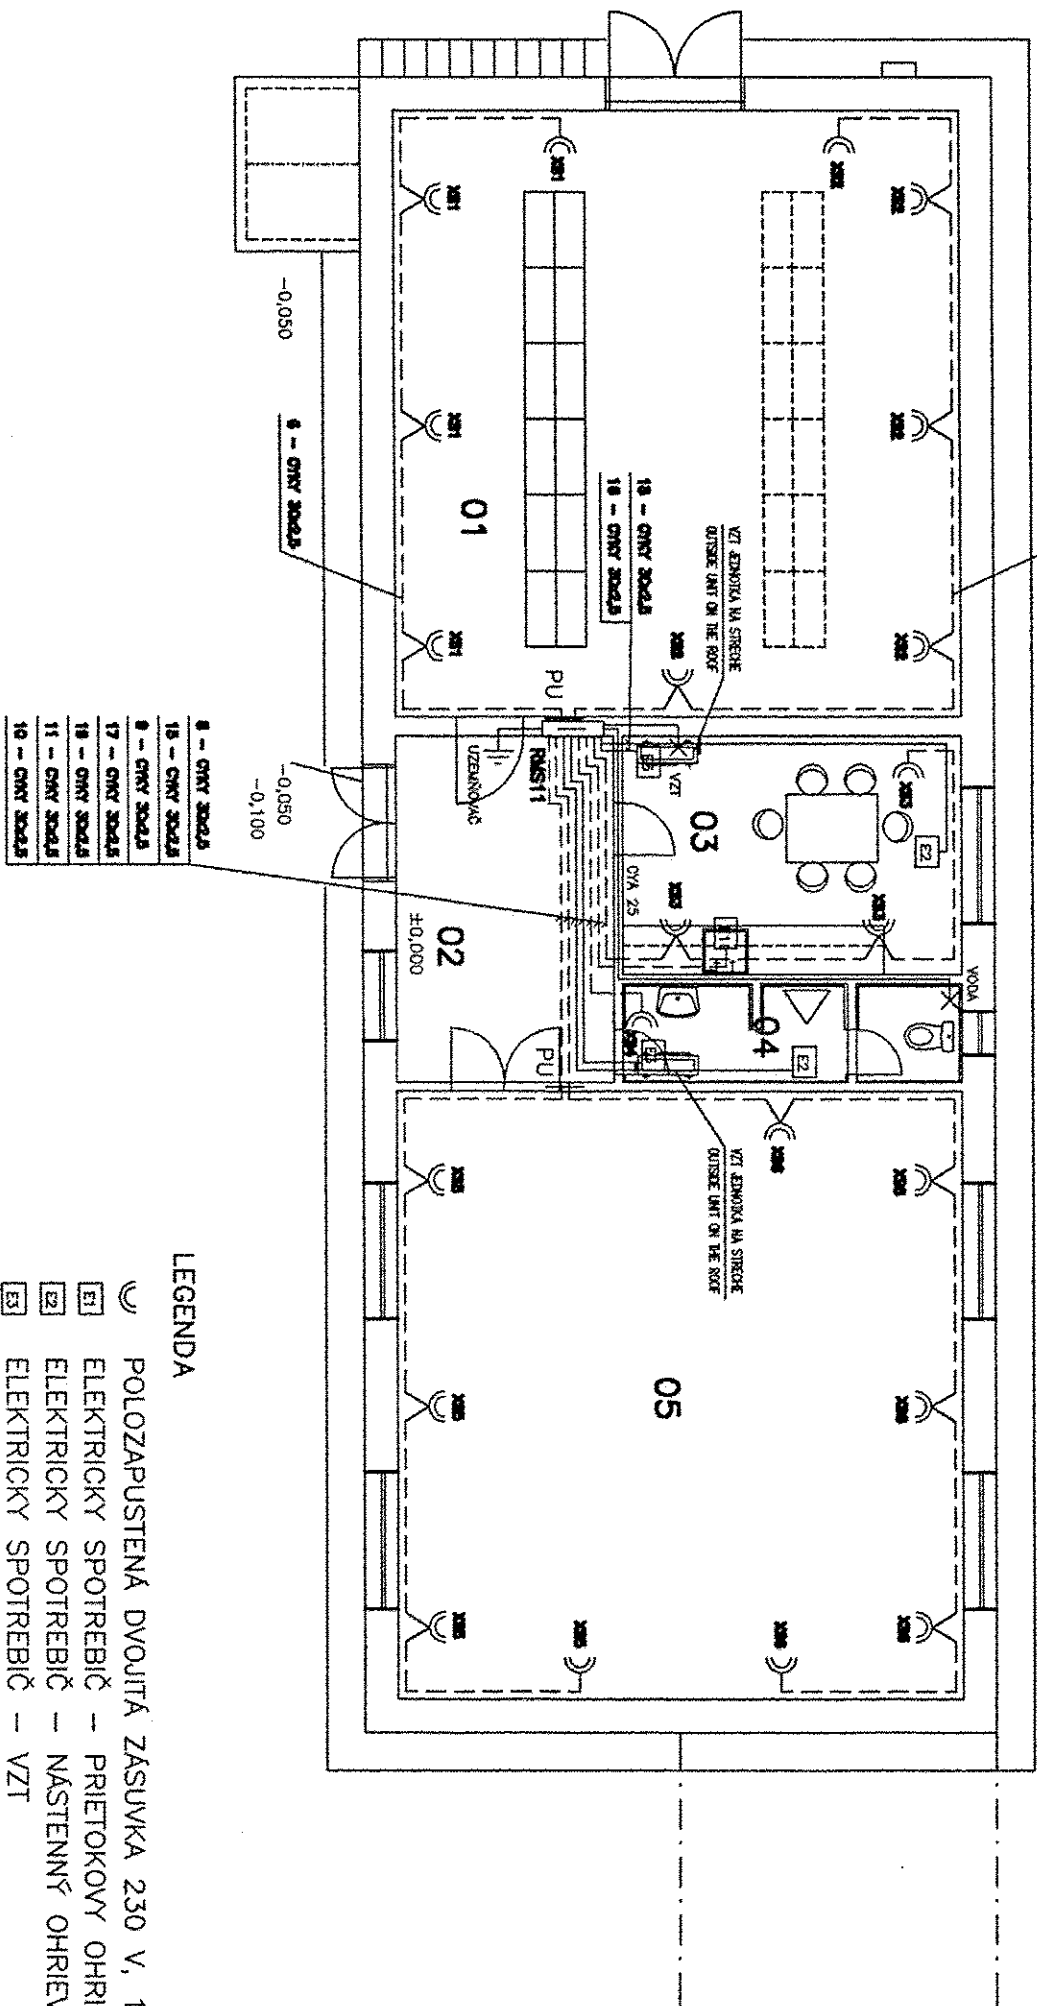

LEGENDA

- POLOZAPUSTENÁ DVOJITÁ ZASUVKA 230 V, 16 A
- ELEKTRICKÝ SPOTREBIČ – PRIETOKOVÝ OHRIEVAČ VODY
- ELEKTRICKÝ SPOTREBIČ – NÁSTENNÝ OHRIEVAČ
- ELEKTRICKÝ SPOTREBIČ – VZT

LEGEND

- HALF-COUNTERSUNK DOUBLE SOCKET 230 V, 16 A
- ELECTRICAL EQUIPMENT – INSTANTANEOUS WATER HEATER
- ELECTRICAL EQUIPMENT – MURAL HEATER
- ELECTRICAL EQUIPMENT – VZT

ROZVODNÁ SÚSTAVA : 3/N/PE AC 400 V 50 Hz, TN-S  
DISTRIBUTION SYSTEM : 3/N/PE AC 400 V 50 Hz, TN-S  
OCHRANA : SAMOČINNÝM ODPOJENÍM NÁPAJANIA  
PROTECTION : BY GROUNDING

FOR CONSTRUCTION  
Rea 06.04.05

±0,000=225,150m.n.m

SPRACOVANÉ POD ZÁKAZKOVÝM ČÍSLOM:158/2004/SO/

|                         |               |
|-------------------------|---------------|
| REFLEX-PRO spol. s r.o. |               |
| Date :                  | Name :        |
| 10.02. 2005             | Ing. Krišák   |
| Checked:                | History file: |
| 0                       | 0             |

|                              |                          |
|------------------------------|--------------------------|
| AIR LIQUIDE                  |                          |
| Job code:                    | K 70101                  |
| Reference:                   | ASU No.9 KOSICE          |
| Title:VELIN/CONTROL BUILDING | Sheet: --- of --- Sheets |
| Replaces: 79_                | Drawing No.: 792.87390   |
| Replaced by: 79_             | Rev. 0                   |