

s. Zchnng/drawing 05-101-502

s. Zchnng/drawing 05-101-504

s. Zchnng/drawing 05-101-503

s. Zchnng/drawing 05-101-503

s. Zchnng/drawing 05-101-504




s. Zchnng/drawing 05-101-504

s. Zchnng/drawing 05-101-505







s. Zchnng/drawing 05-101-504

s. Zchnng/drawing 05-101-506

s. Zchnng/drawing 05-101-507

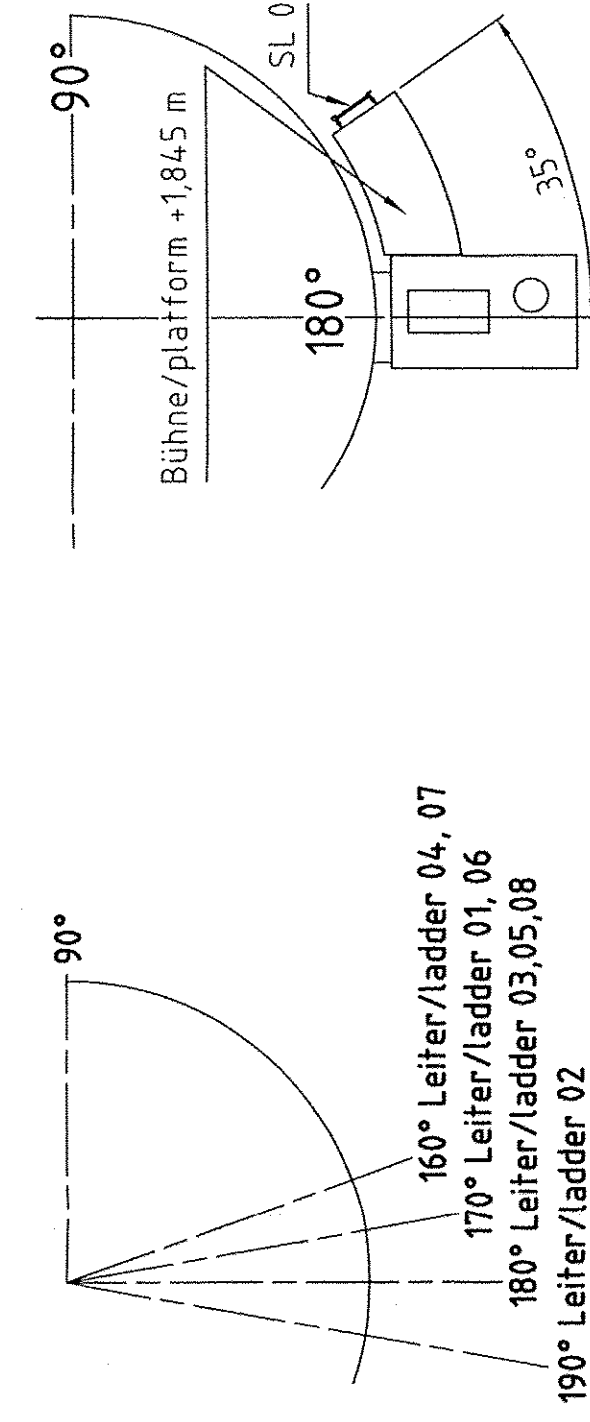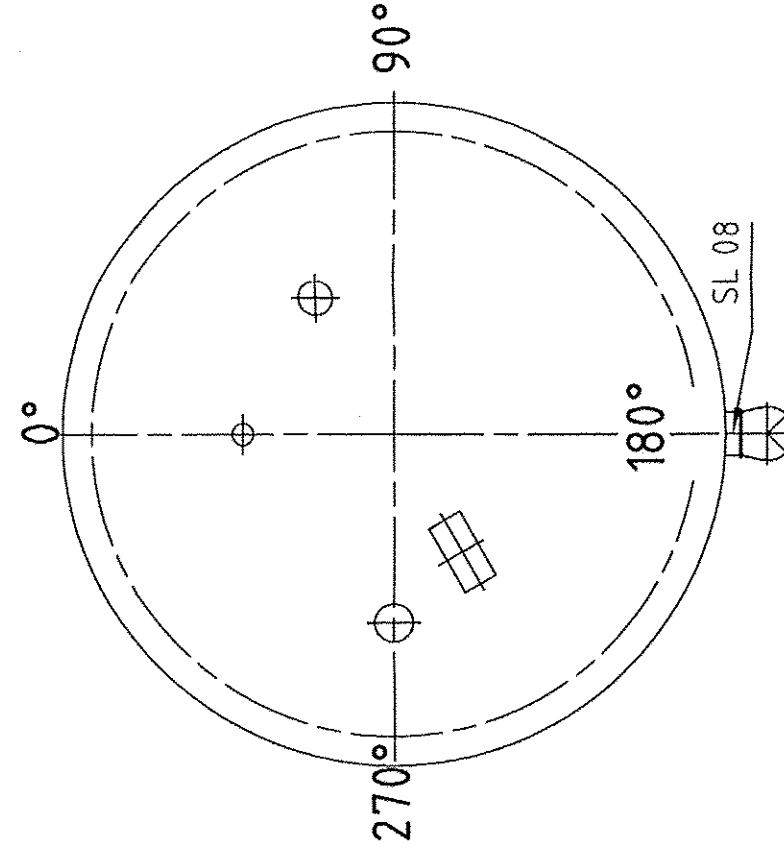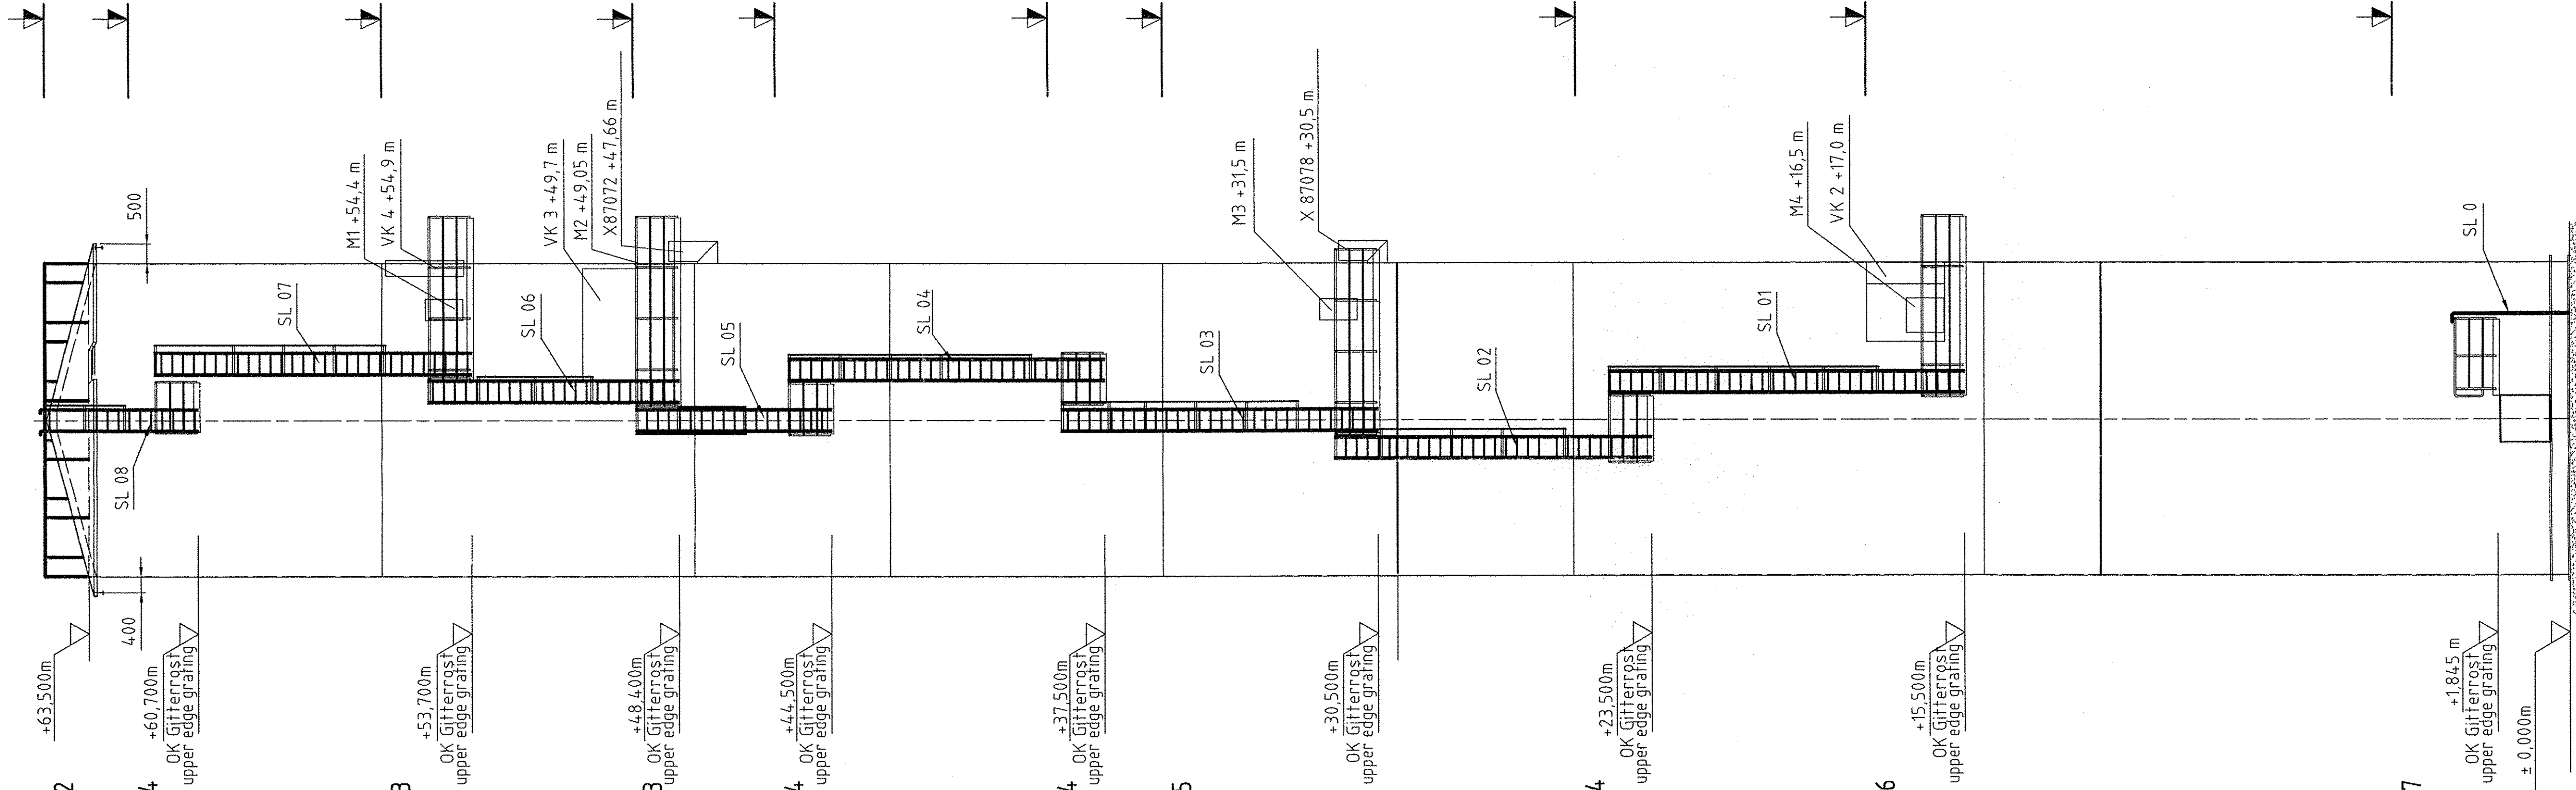

160° Leiter/ladder 04, 07  
170° Leiter/ladder 01, 06  
180° Leiter/ladder 03, 05, 08  
190° Leiter/ladder 02

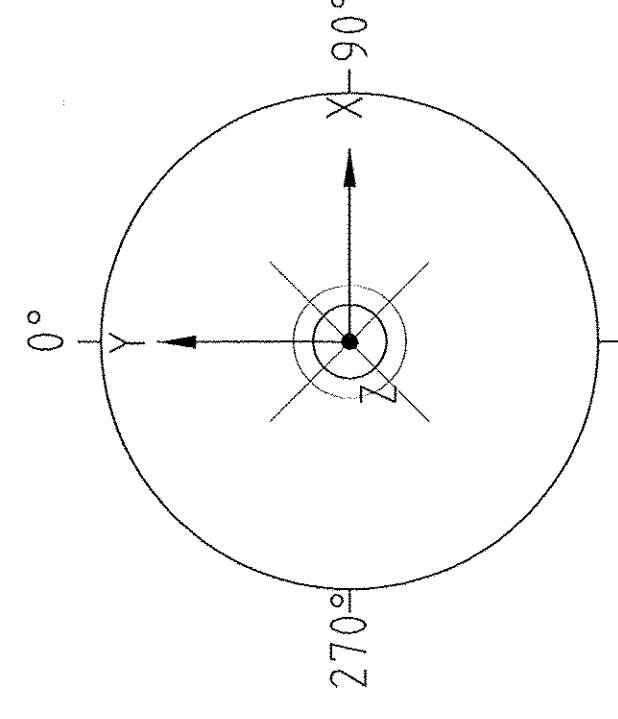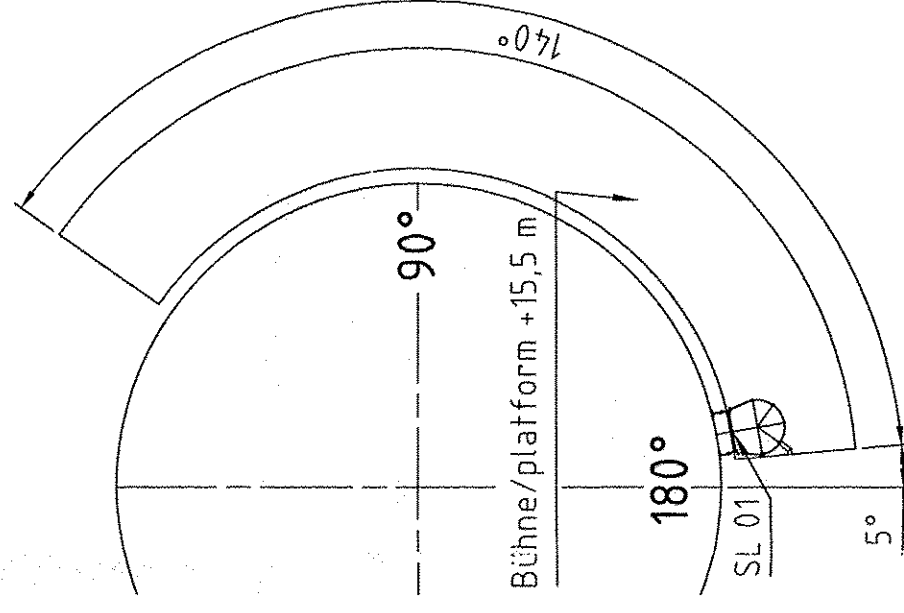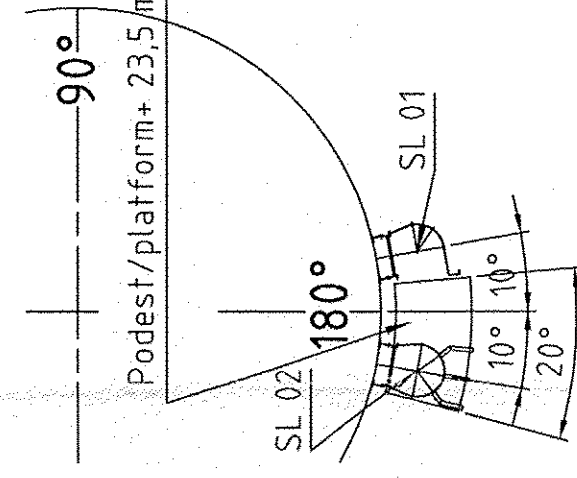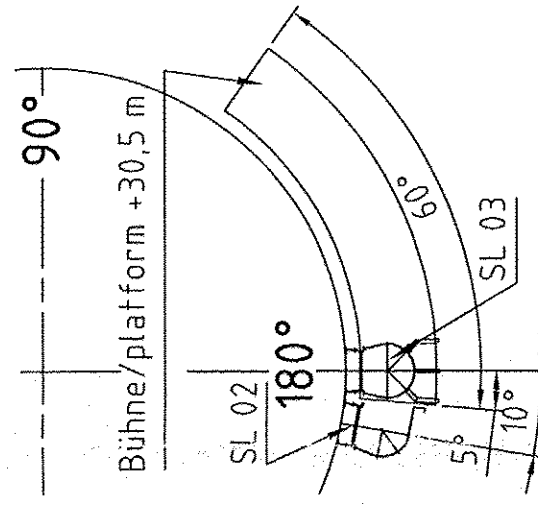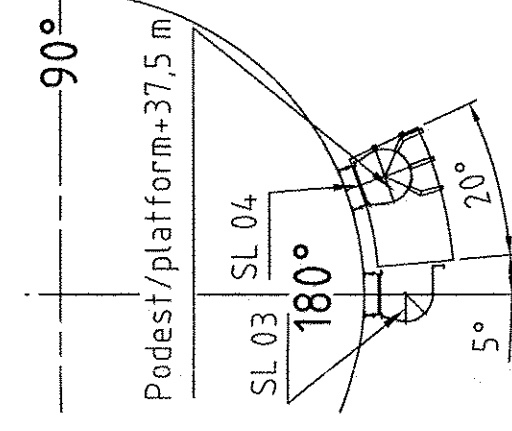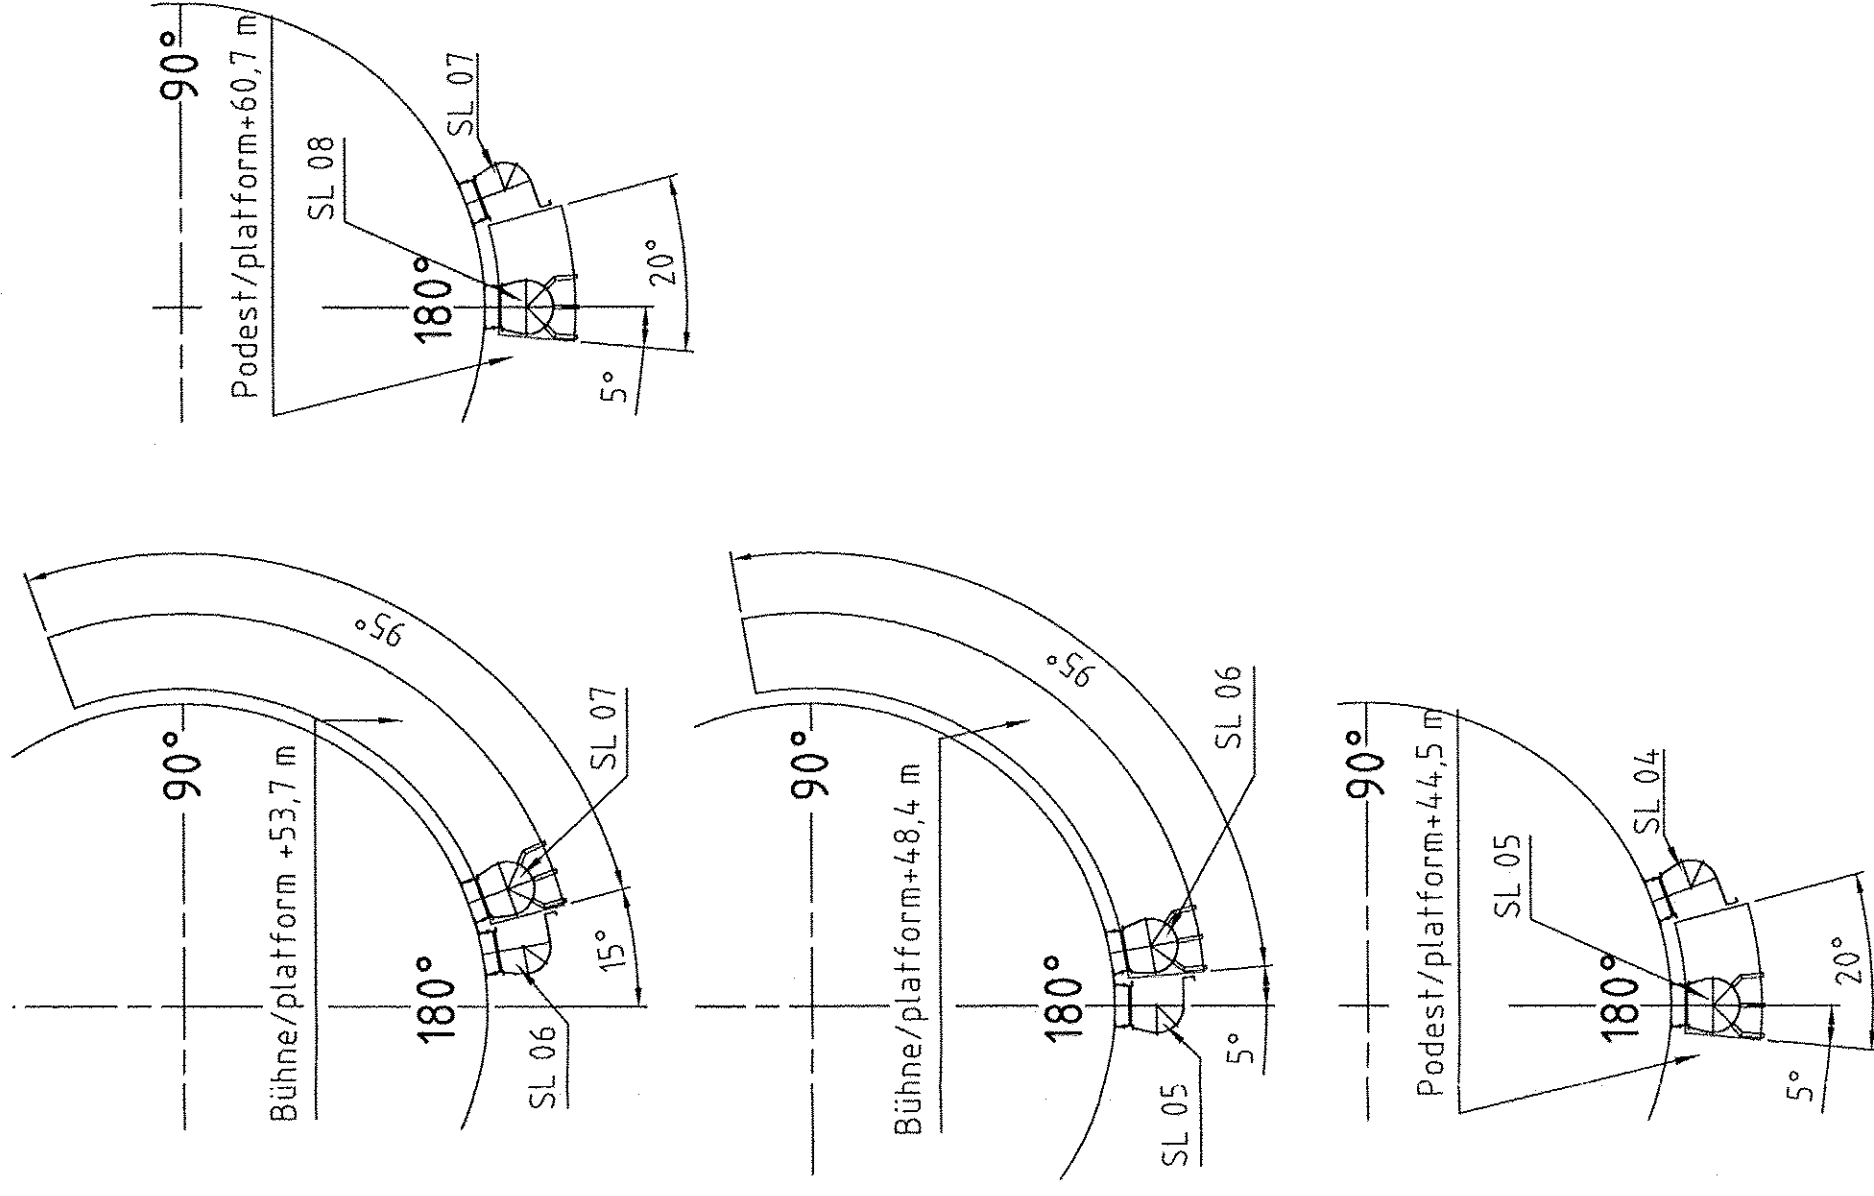

Hierzu gehört Zeichnung:  
see also drawing:  
05-101-501 SicherungsSchranke/Safety door  
05-101-502 Bühne Dach/Rooftopplatform  
05-101-503 Bühne/Platform +53,7 m, +48,4 m  
05-101-504 Podeste/Landings  
05-101-505 Bühne/Platform +30,5 m  
05-101-506 Bühne/Platform +15,5 m  
05-101-507 Bühne/Platform +184,5 m  
05-101-508 Leitern/Ladders SL00, SL08  
05-101-509 Leitern/Ladders SL02, SL03, SL04, SL07  
05-101-510 Leitern/Ladders SL01, SL05, SL06  
05-101-511 Tropfblech/drop sheet metal

## REVISIONS

AIR LIQUIDE

Air Liquide AGS GmbH

Air  
System  
Barthge

DATE: 18.04.05  
JOB CODE: K70101 ASU No. 9 Kosice  
REFERENCE: SHEET: 1 OF 1 SHEETS

NAME: Speer  
CHECKED: Eisele  
HISTORY FILE: 05-101-501\_Zeichnung

SCALE: 1:100  
ORIGINAL FORMAT: DM A1  
DRAWING No.: 05-101-500  
REV. 0

REPLACES: general arrangement  
REPLACED BY: 05-101-500