


TOP VIEW SLAB SCALE 1/50  
( LIN TANK B72001 )

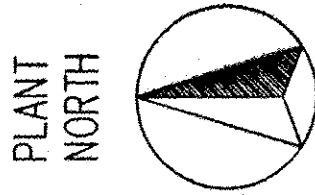

OPENING EXISTING  
SEE DRAWING NO 7574-14


32 STRAPS SEE DRAWING-NO 7574-14

X=3105,03

REINFORCEMENT...SEE DRAWING  
NO 7574-16

TYPE	RADIUS m	NO.REQU.	DIA (ø) mm	X=BETWEEN CENTRES cm
R1	0,52	4	14	SEE TOP VIEW
R2	1,03	16	14	X= 40cm
R3	1,54	24	14	X= 40cm
R4	2,05	52	14	X= 25cm
R5	2,56	64	14	X= 25cm
R6	3,07	64	14	X= 30cm
R7	3,41	71	14	X= 30cm
R8	3,75	79	14	X= 30cm
R9	4,09	86	14	X= 30cm
R10	4,43	93	14	X= 30cm
R11	5,45	45	14	X= 75cm
①				
?= 598 ø14.....MARK				
R12	6,20	194	14	X= 20cm
②				
194 ø14.....MARK				


DETAIL SCALE 1/5

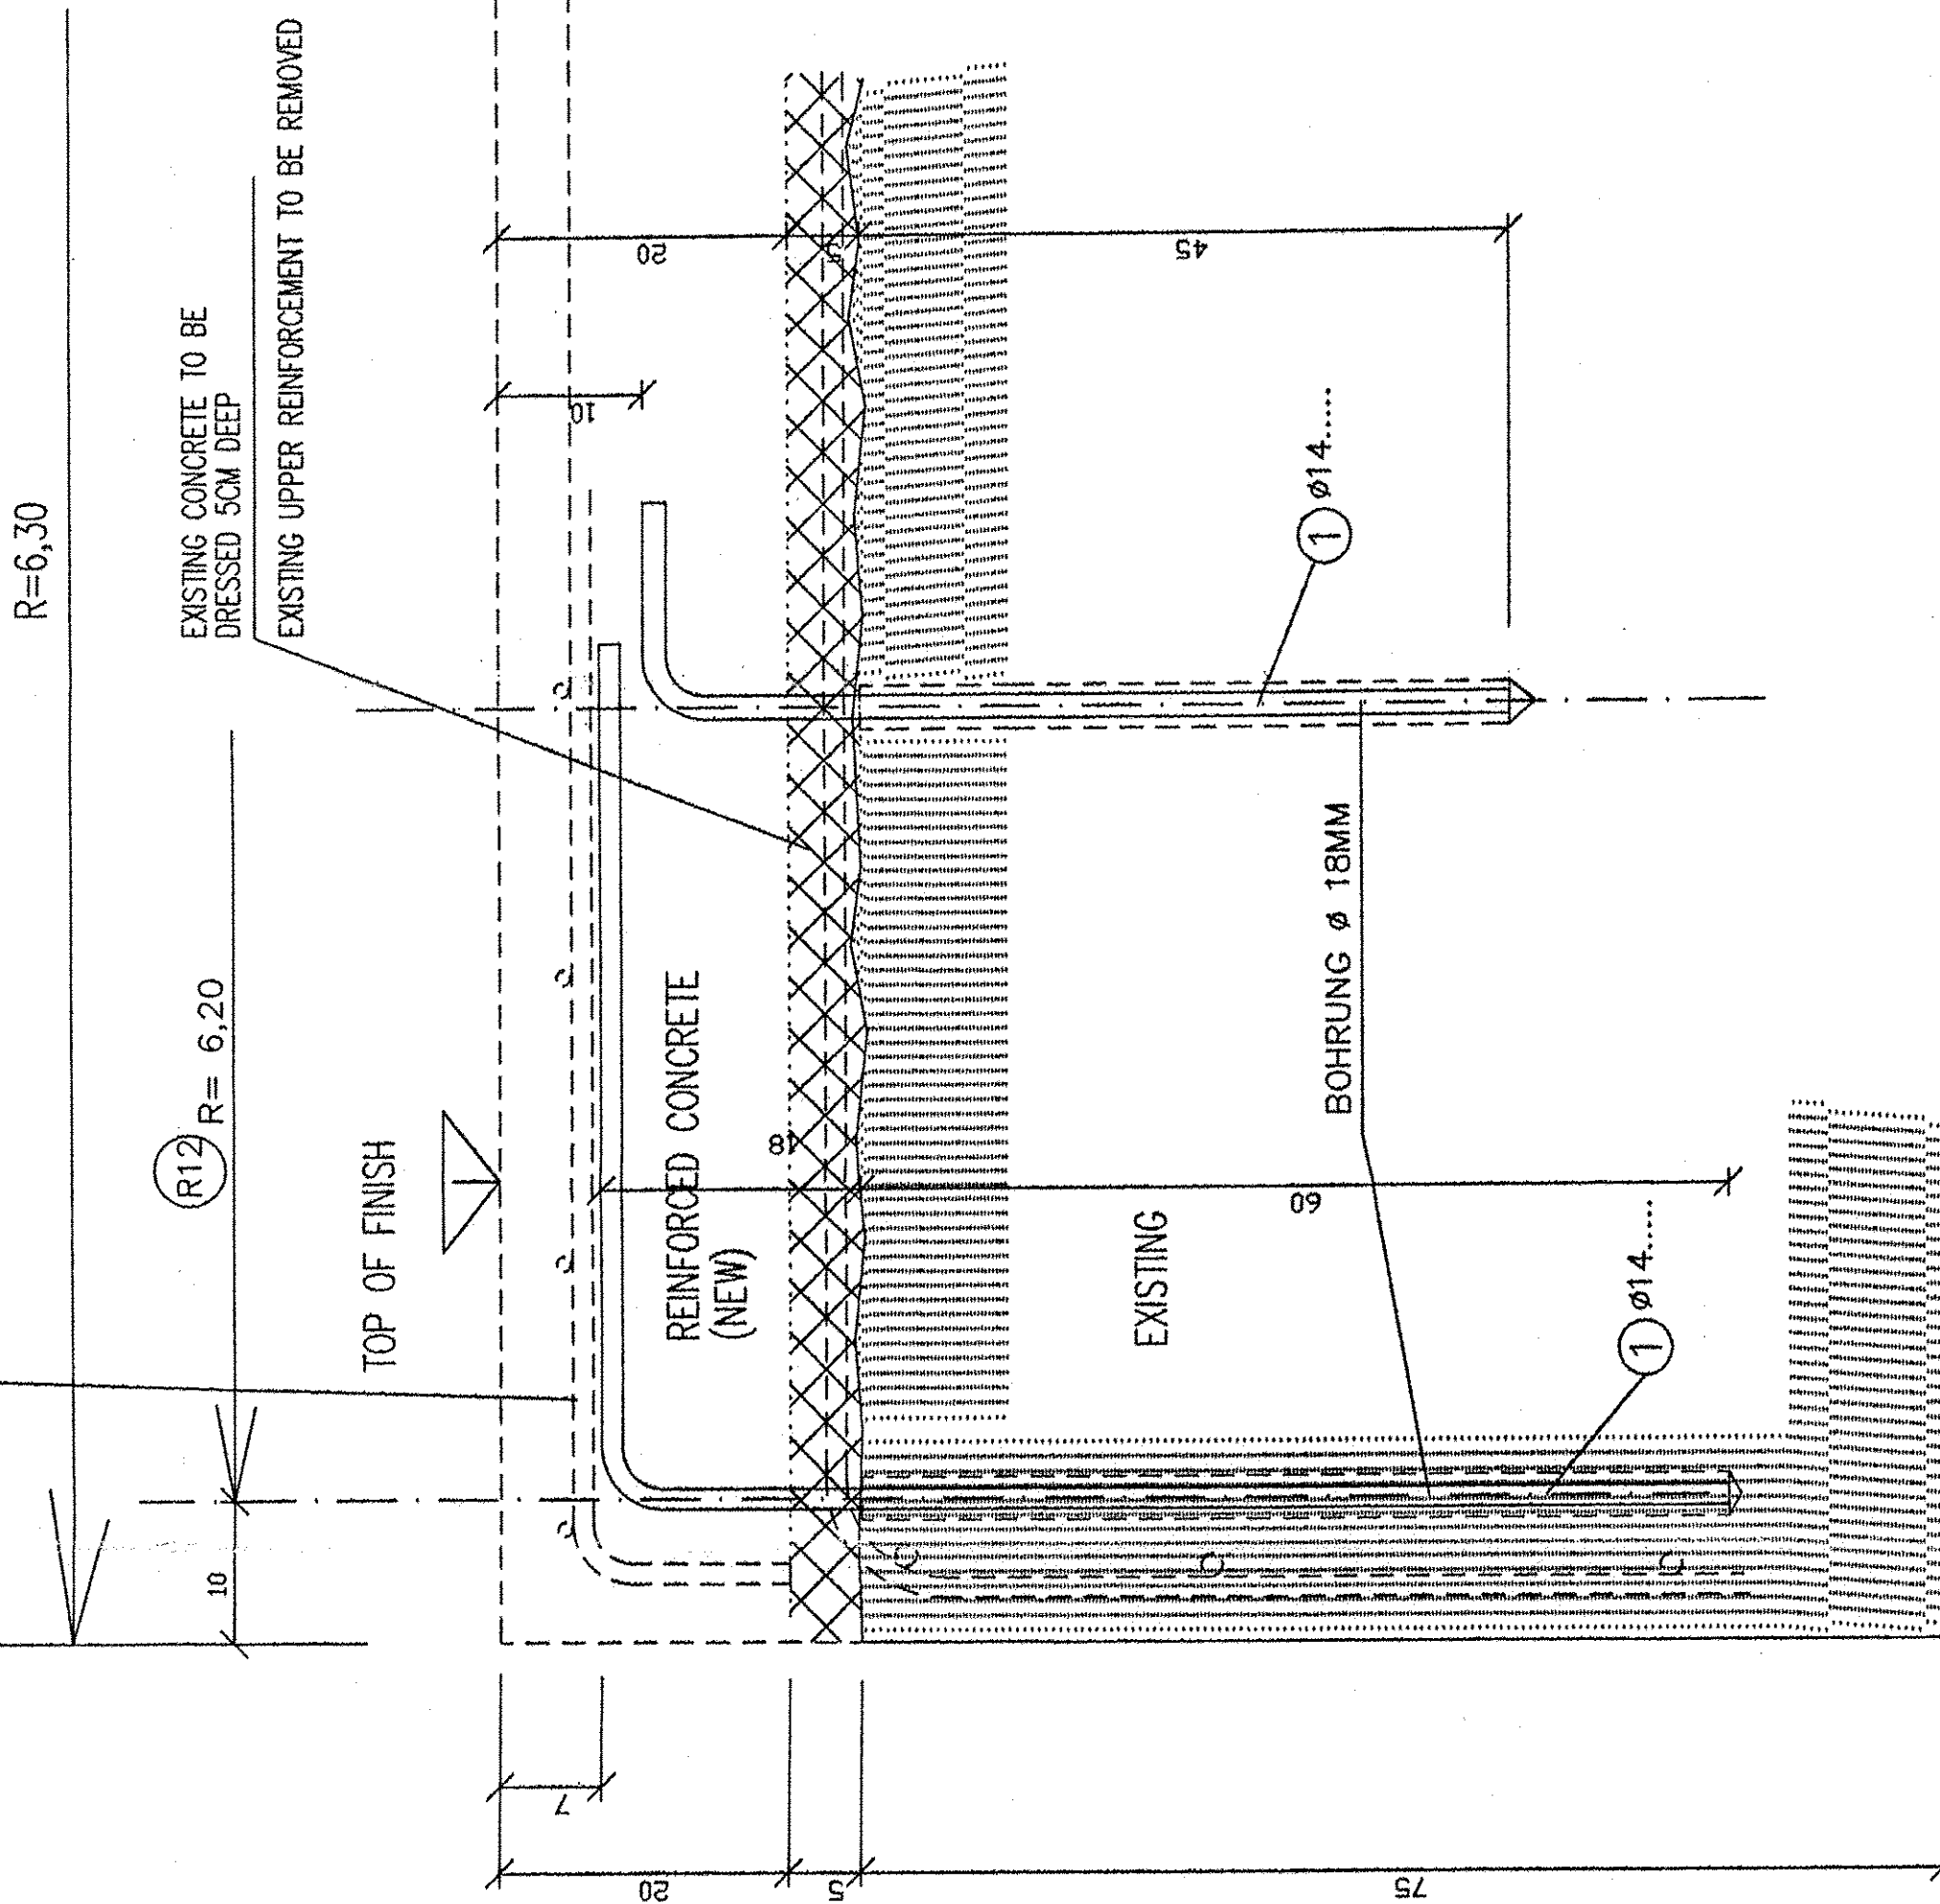

BST 500S				
Pos.	Anz.	ø	Länge	Bem.:
1	598	14	0.75	
2	194	14	1.68	
ø (mm)	L (m)	G (kg)		
14	774.42	937.048		
ø. (mm)			G (kg)	
6 - 28			937.048	
Gesamtgewicht			937.048 kg	

1 598ø14...0.75

2 194ø14...1.68

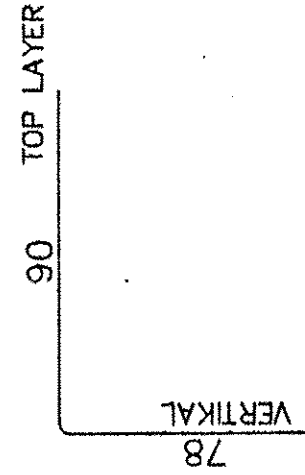

SECTION

BETWEEN CENTRES

FORMWORK TABLE SAB,  
SEE DRAWING NO. 7574-14

MATERIAL:  
CONCRETE GRADE: B 25  
Bst 500 (Bst IV)

CONCRETE COVER  
FOR REINFORCEMENT : 4CM

PROJEKT SUBSTANCIE  
VYHOTOVENIA

FREIGABE  
FOR CONSTRUCTION  
Re 17.11.14

Ing. M. H. SV. s.r.o. KOŠICE  
Technický úsek

Rev.	Revisions	Date	Name	Entered
0	PRISHLUBEN	15.11.2004	SP	M. H.

Plan-Nr. : 7574-15  
SUBJECT: LATER CONNECTION FOR REINFORCEMENT  
DOMELING FOR EXISTING TABLE SLAB  
LIN STORAGE TANK

AIR LIQUIDE		Date :	12.11.2004	Name :	Speicher	Scale :	1:50 1:5	Original Stamp :	AI
Air Liquide SAS GmbH		Job code :	K70101	Reference :	ASU No. 9 KOSICE	Sheet :	of	Sheets :	Rek.
Replaces : 79		Title :	LIN-TANK B 72001	Drawing No. :	792.87054				

LATER CONNECTION FOR REINFORCEMENT WITH HILTI INJECTION MORTAR  
HIT-HY-150,  
REGISTRATION NR. Z-21.8-1648  
EXECUTION OF BOREHOLE.....SEE INDICATION OF PRODUCER

ALL BENDING DIMENSIONS ARE  
OUTER DIMENSIONS