

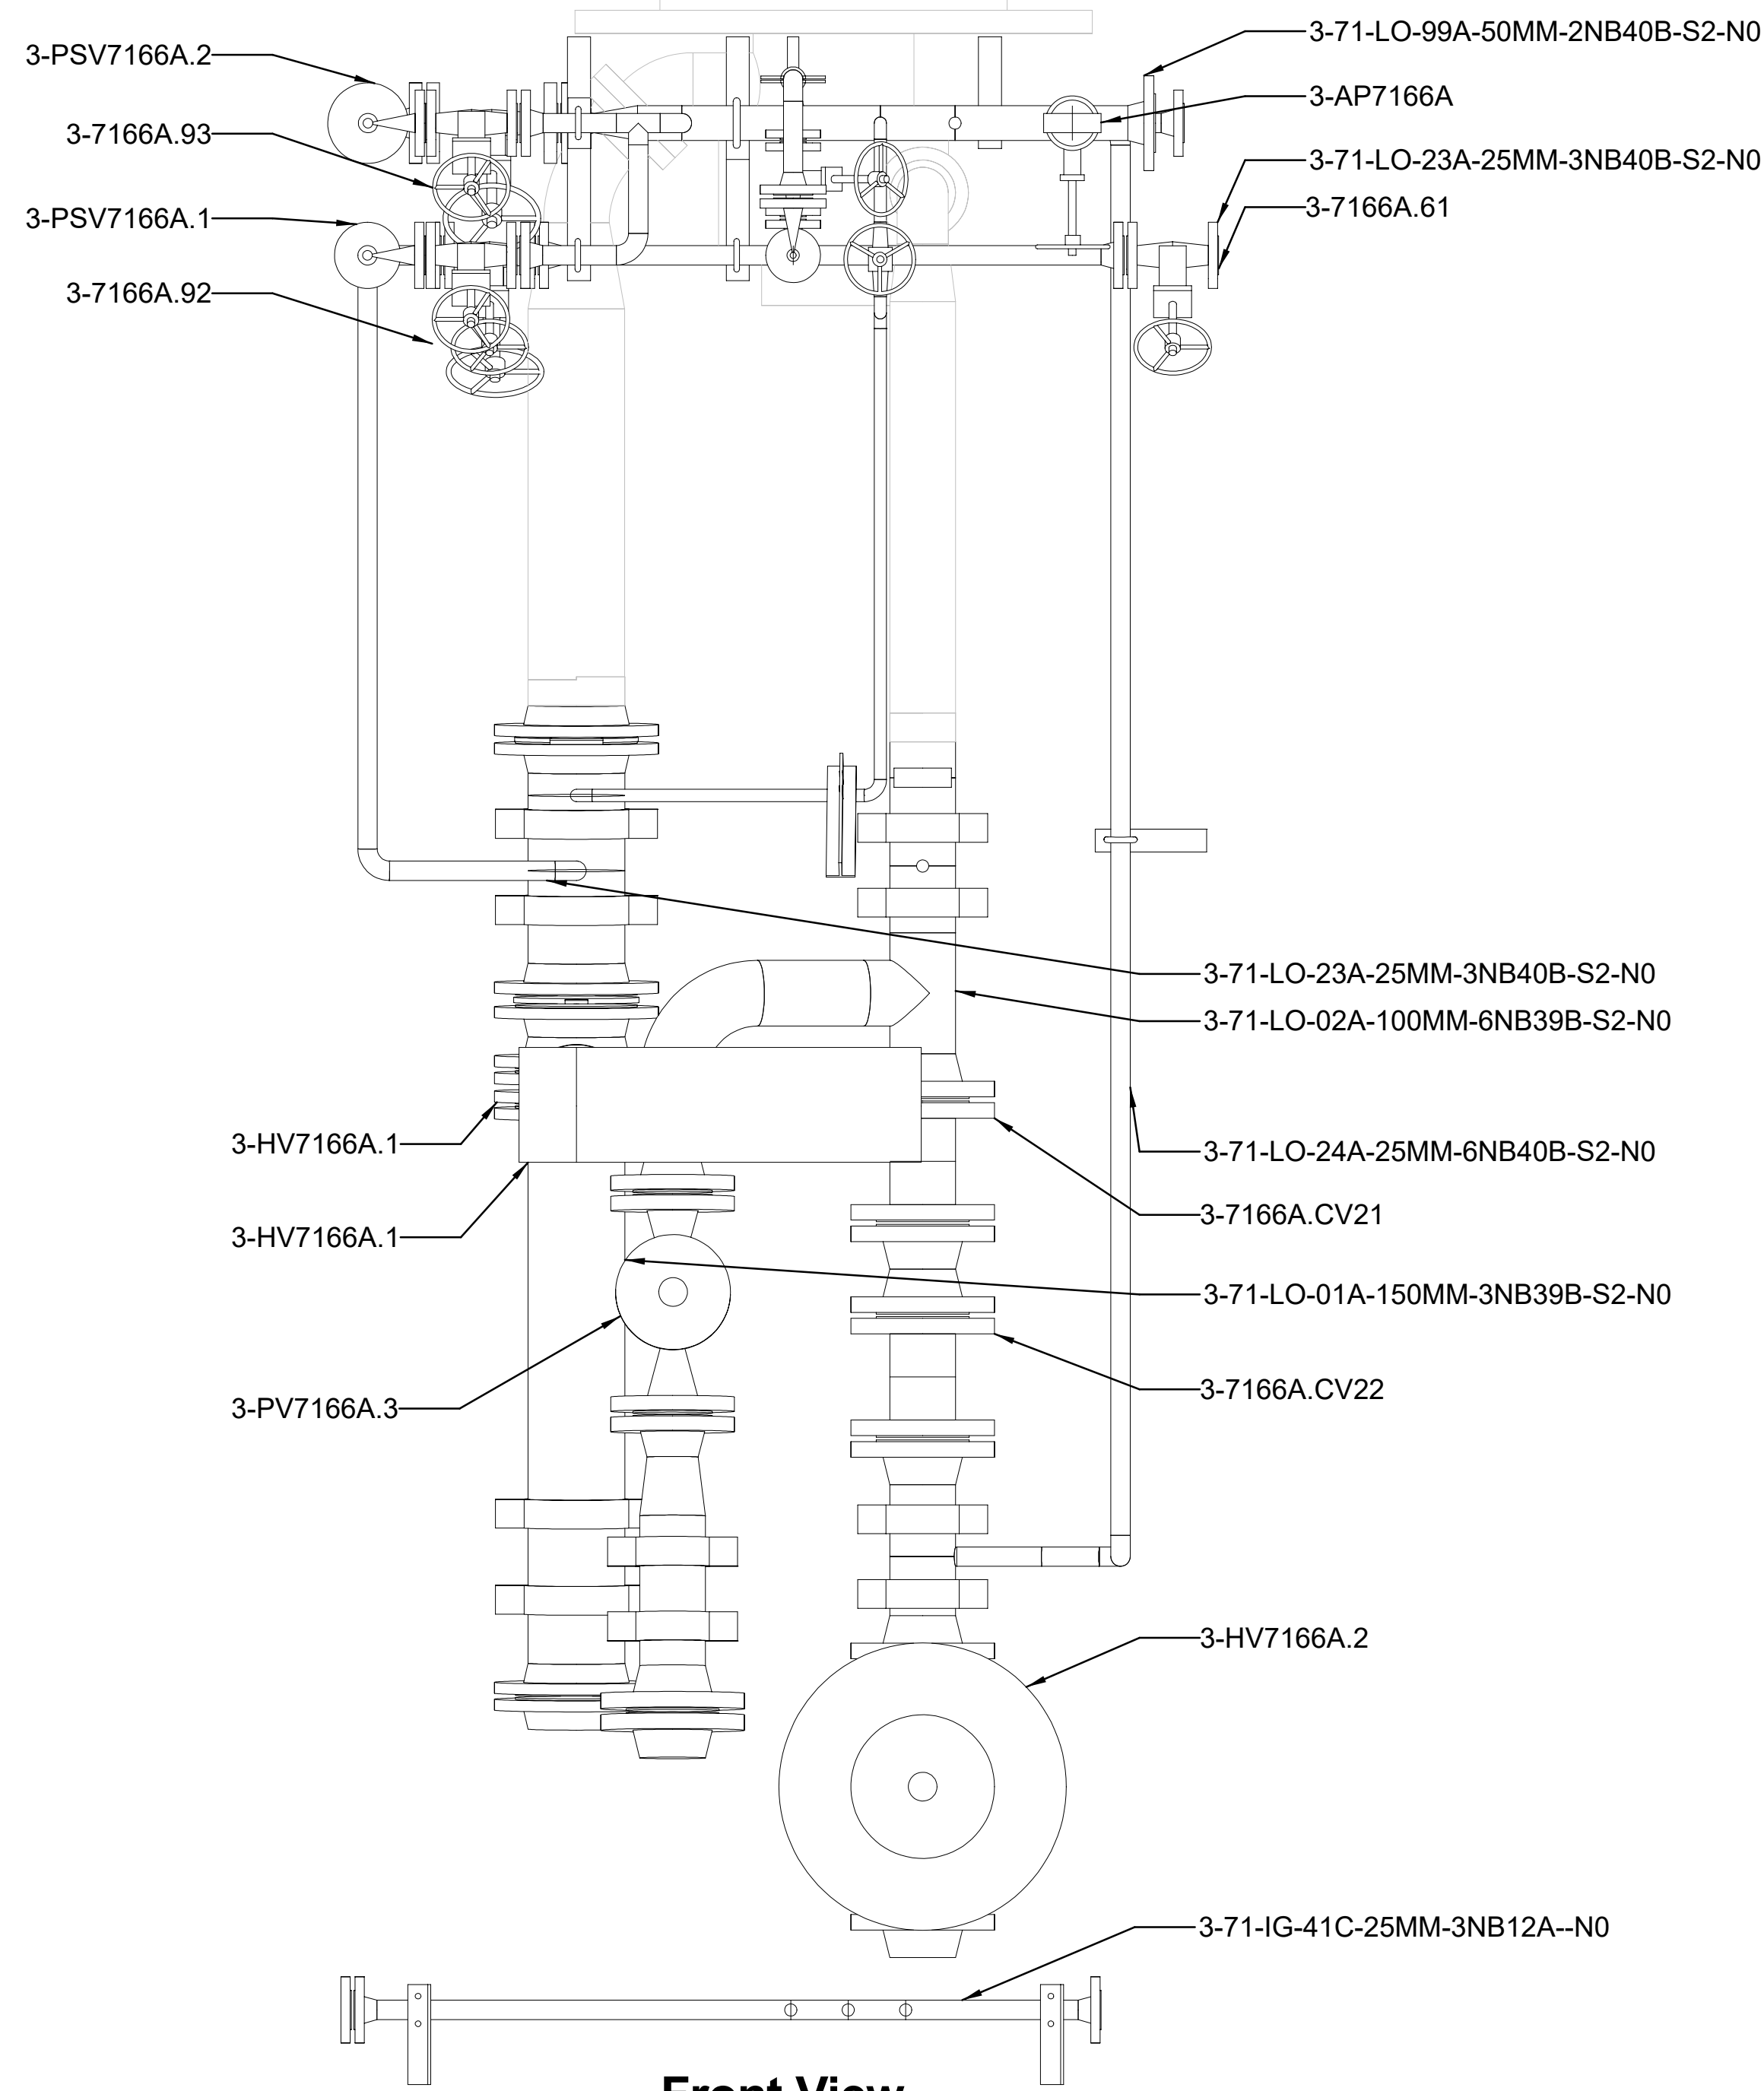



**Top View**  
Looking Plan  
SCALE: 1:10 mm

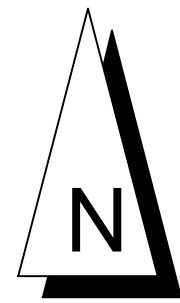

**Front View**  
Looking North  
SCALE: 1:10 mm

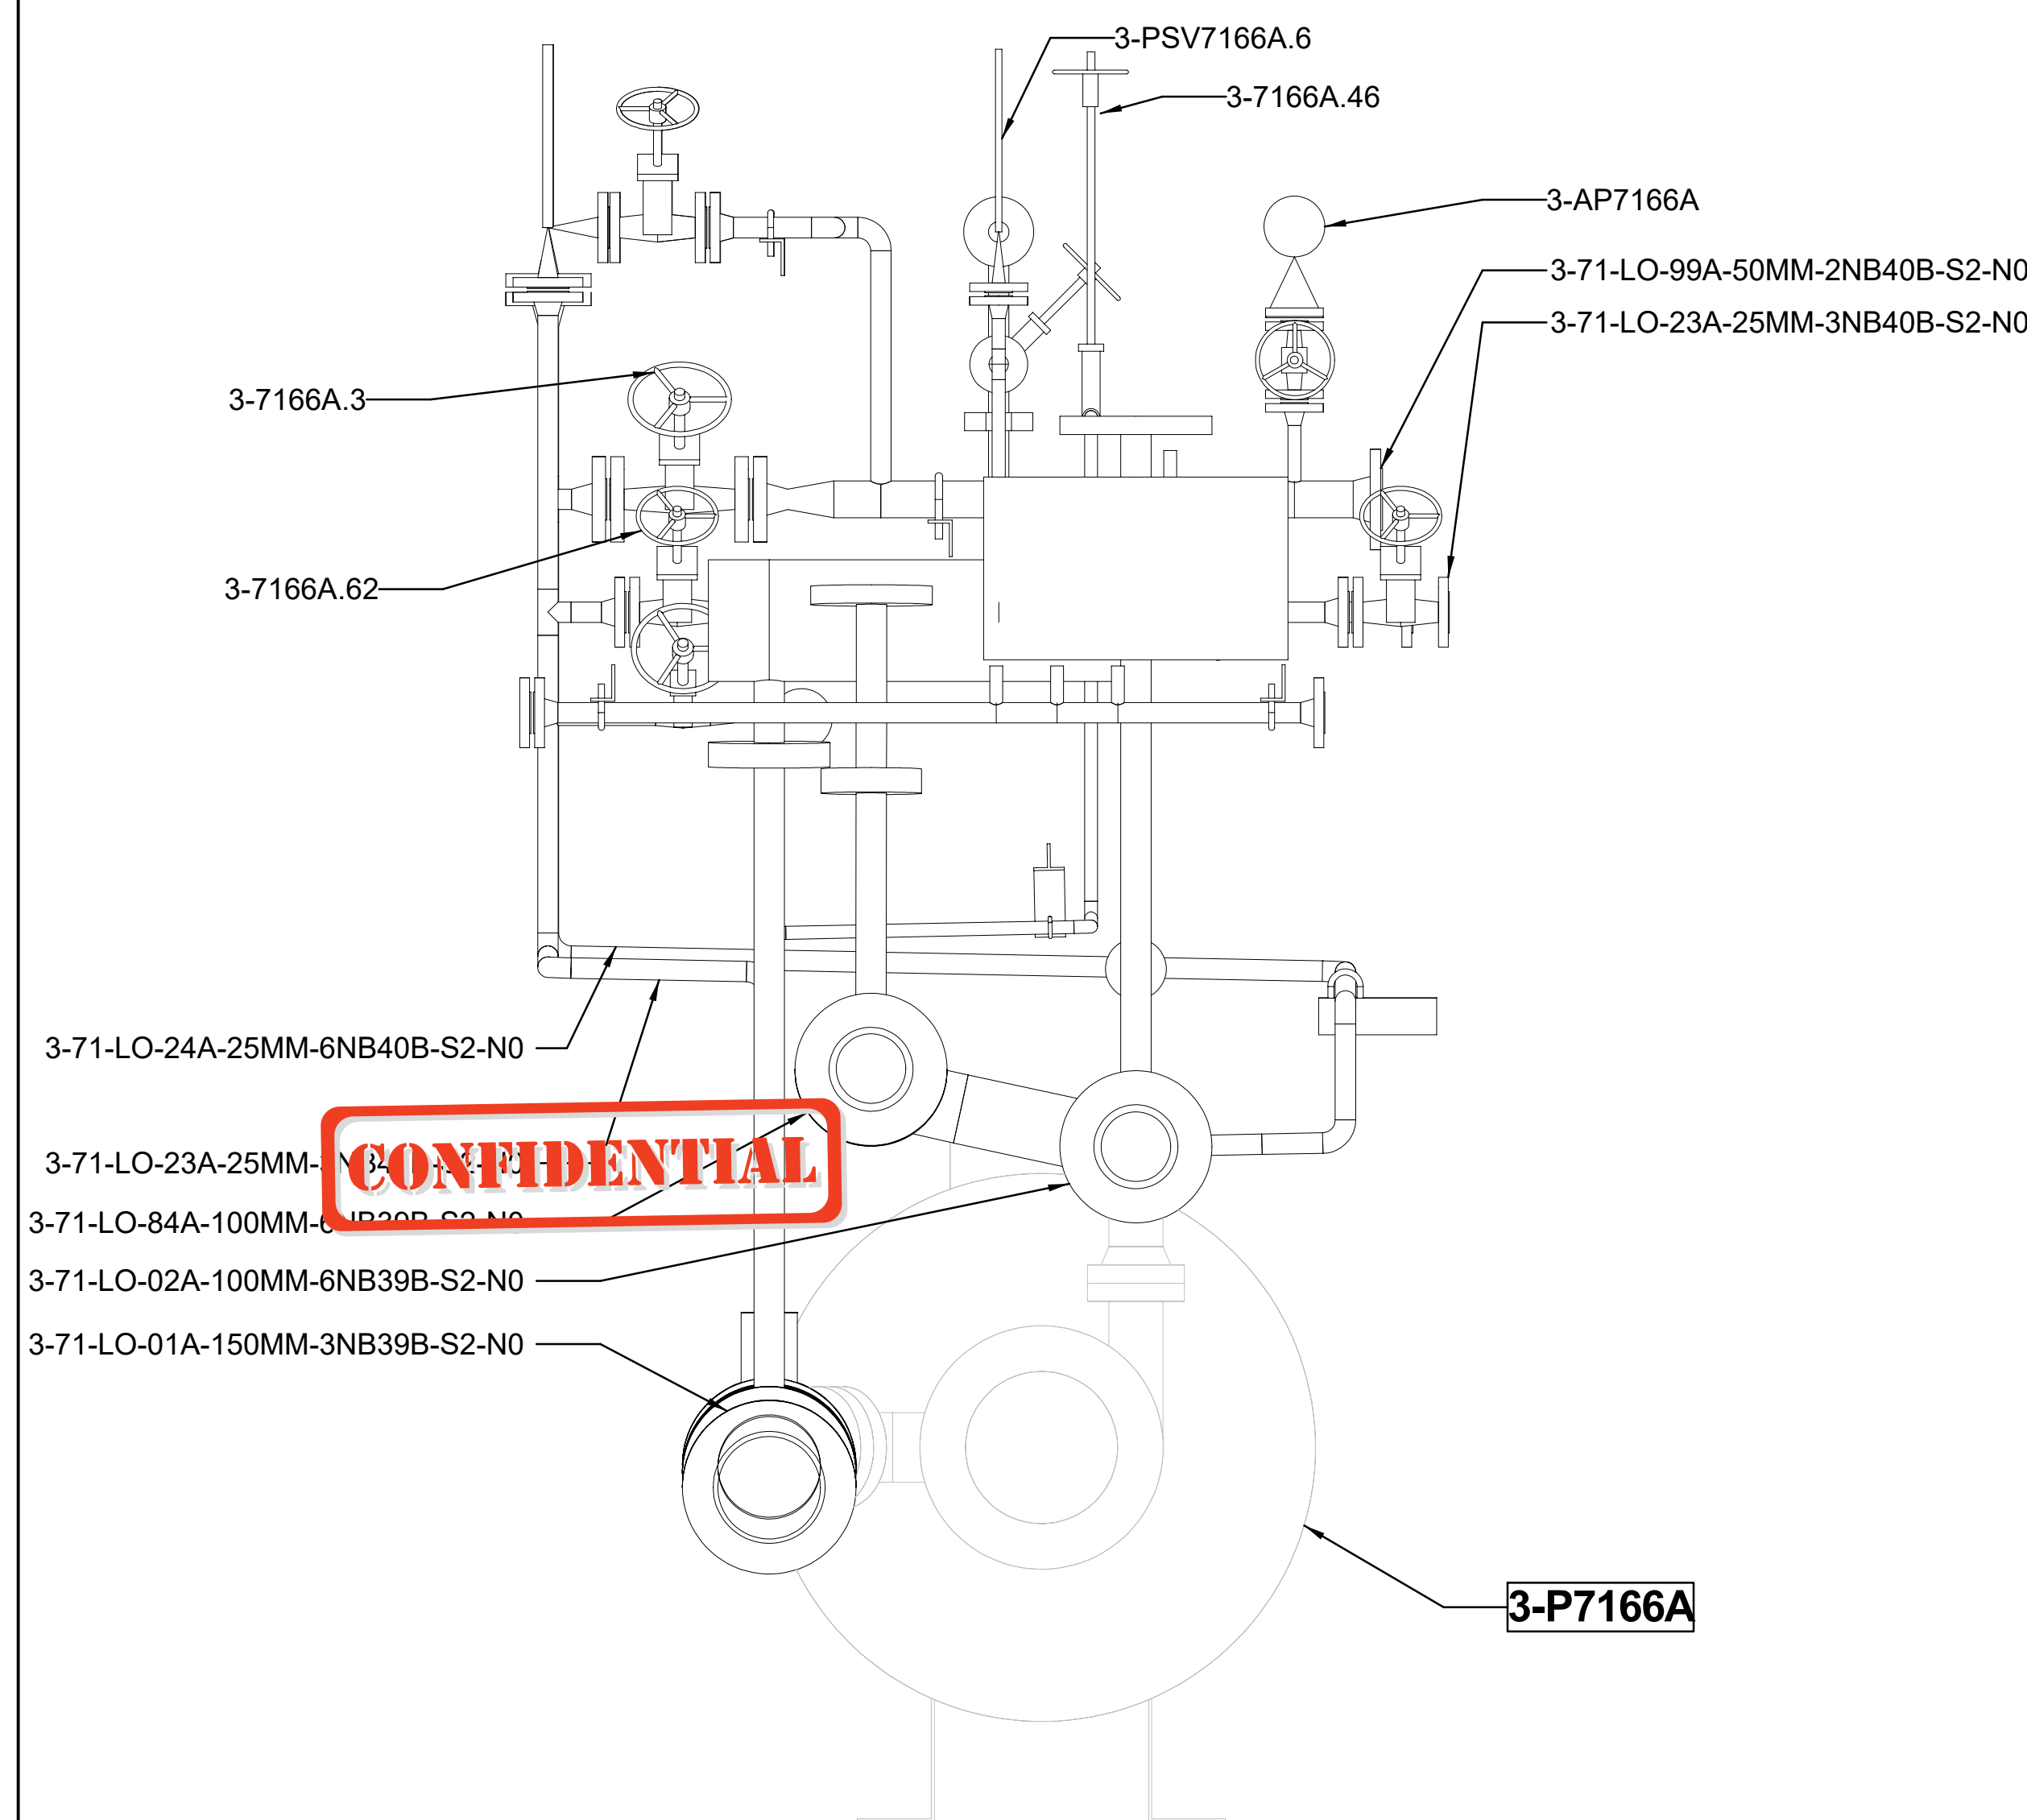


**Detail view**  
Looking North  
SCALE: 1:5 mm

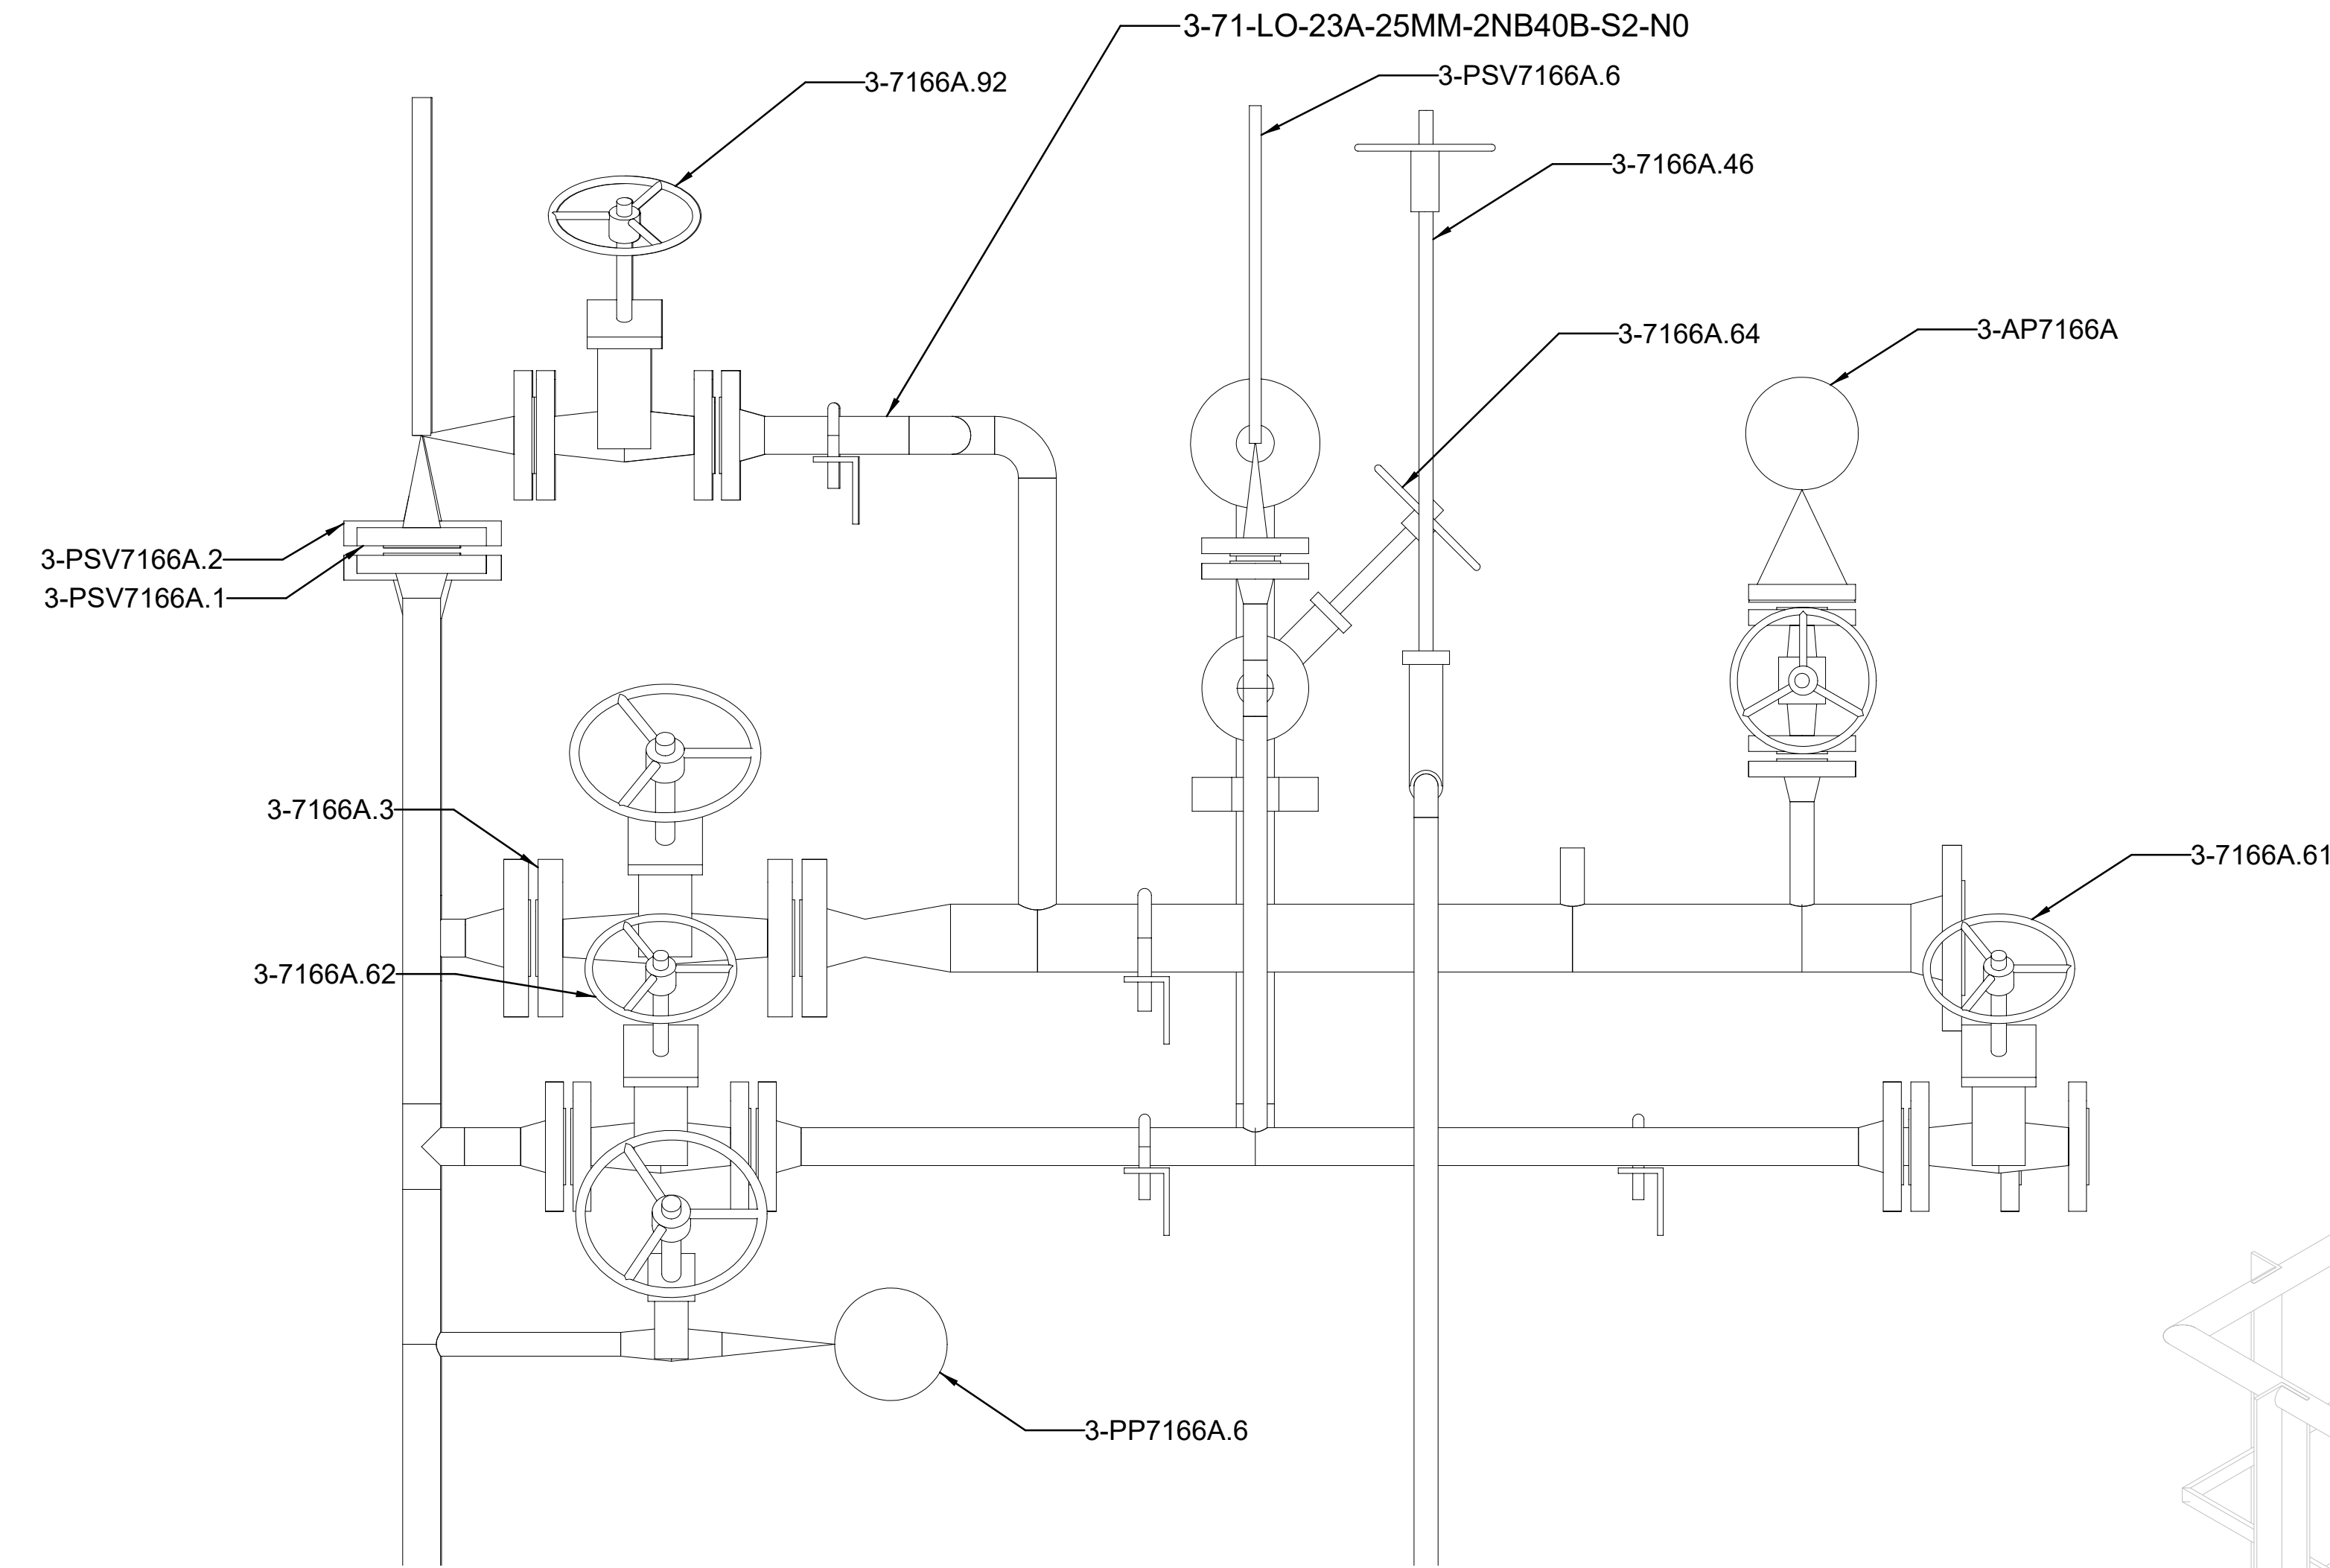

REFERENCE - SAMPLE

**Side View**  
Looking West  
SCALE: 1:10 mm

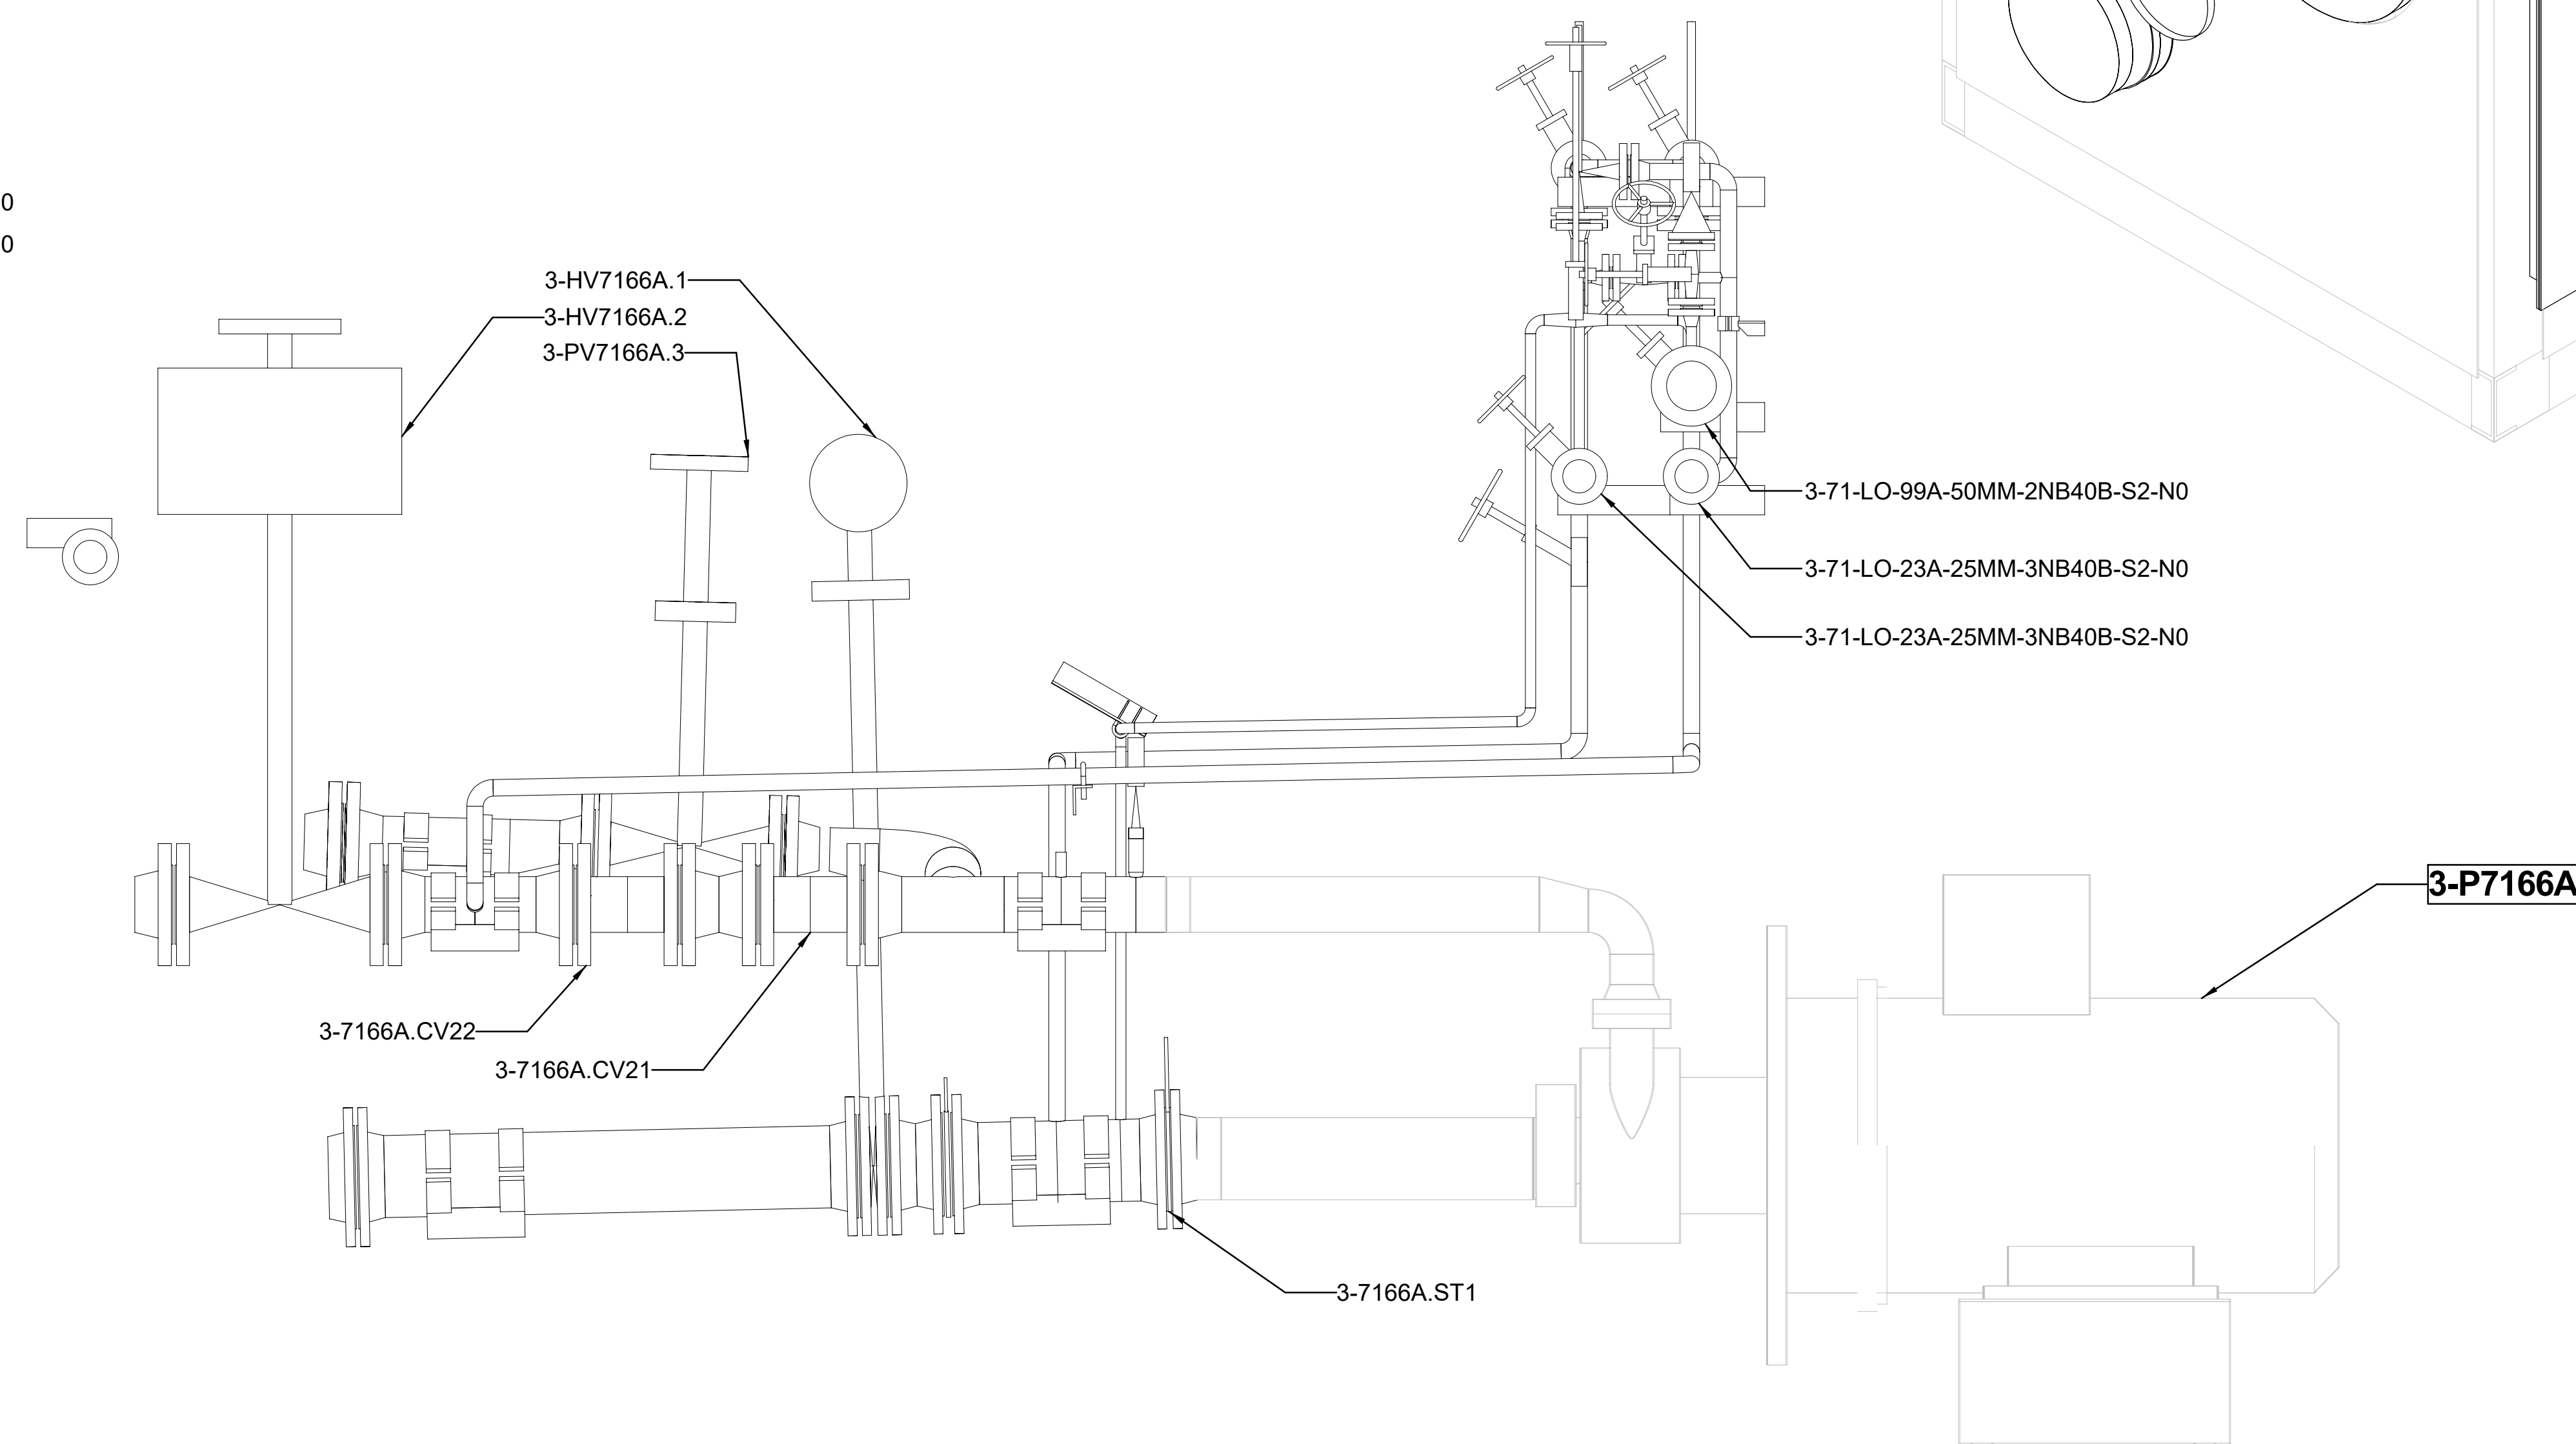

**Isometric View**  
Looking Northwest (Down)  
SCALE: 1:10 mm

