



TOP VIEW FOUNDATION

SCALE 1/50

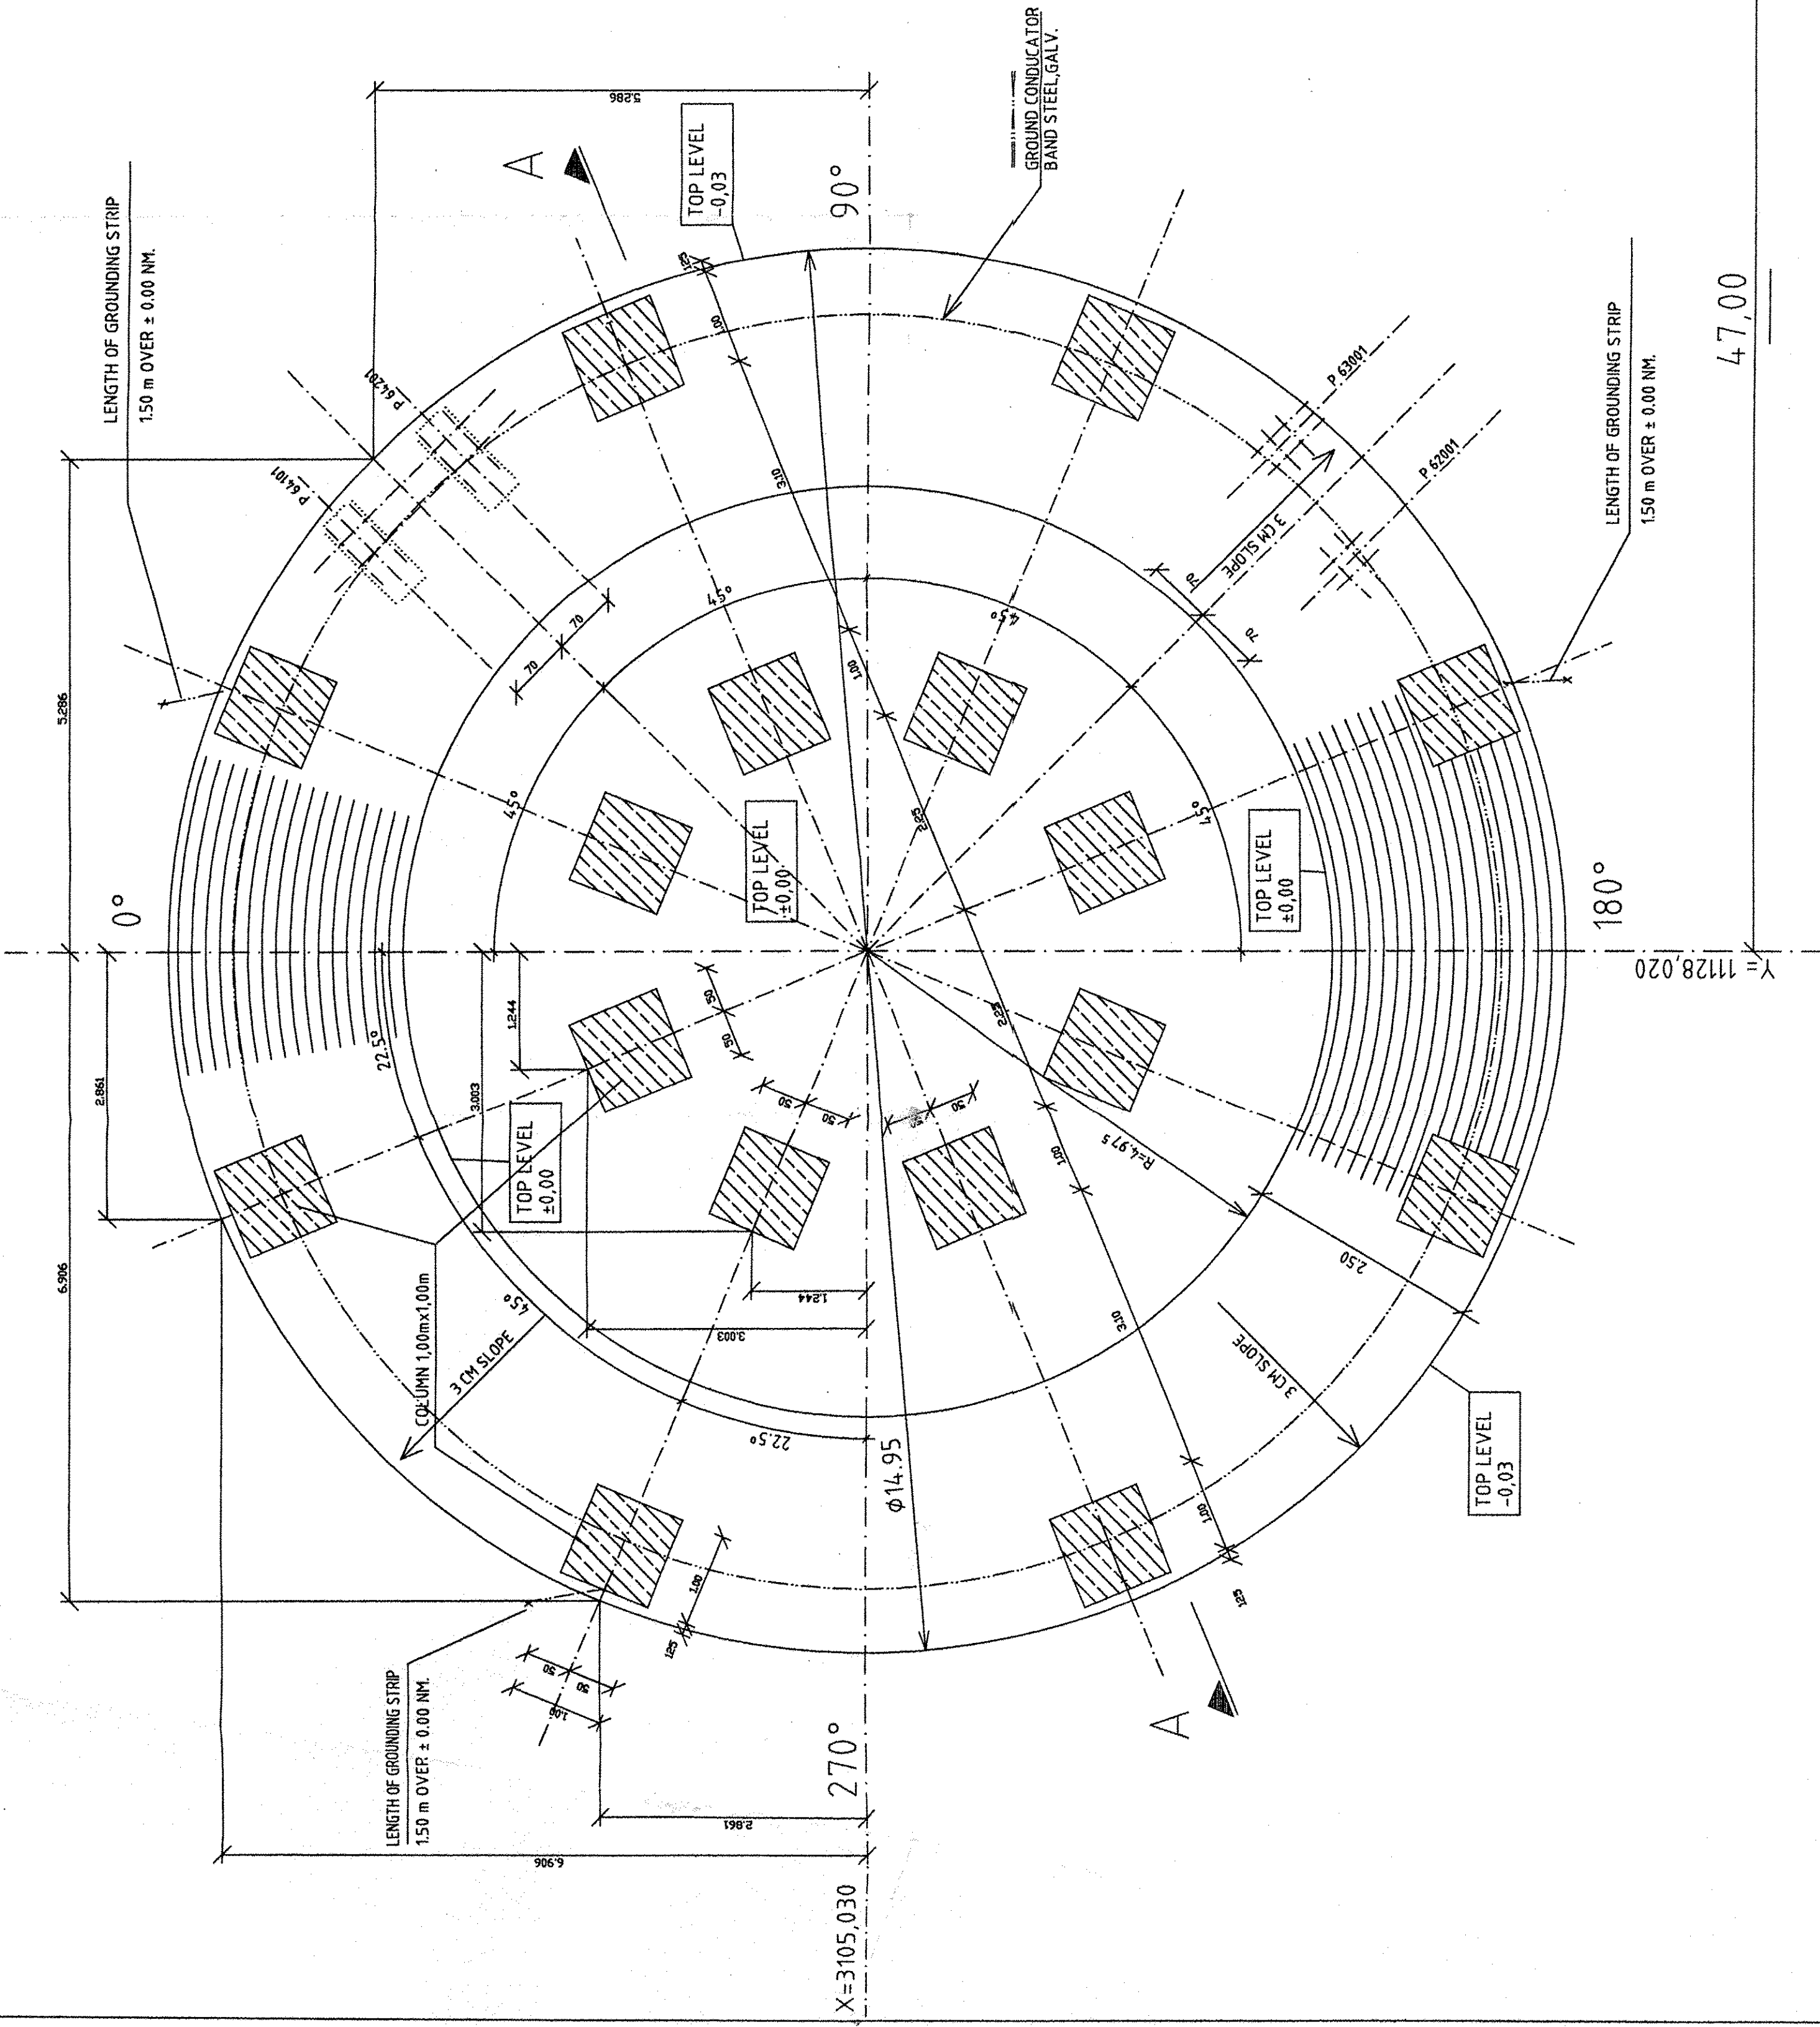


TOP VIEW +3,50m

SCALE 1/50

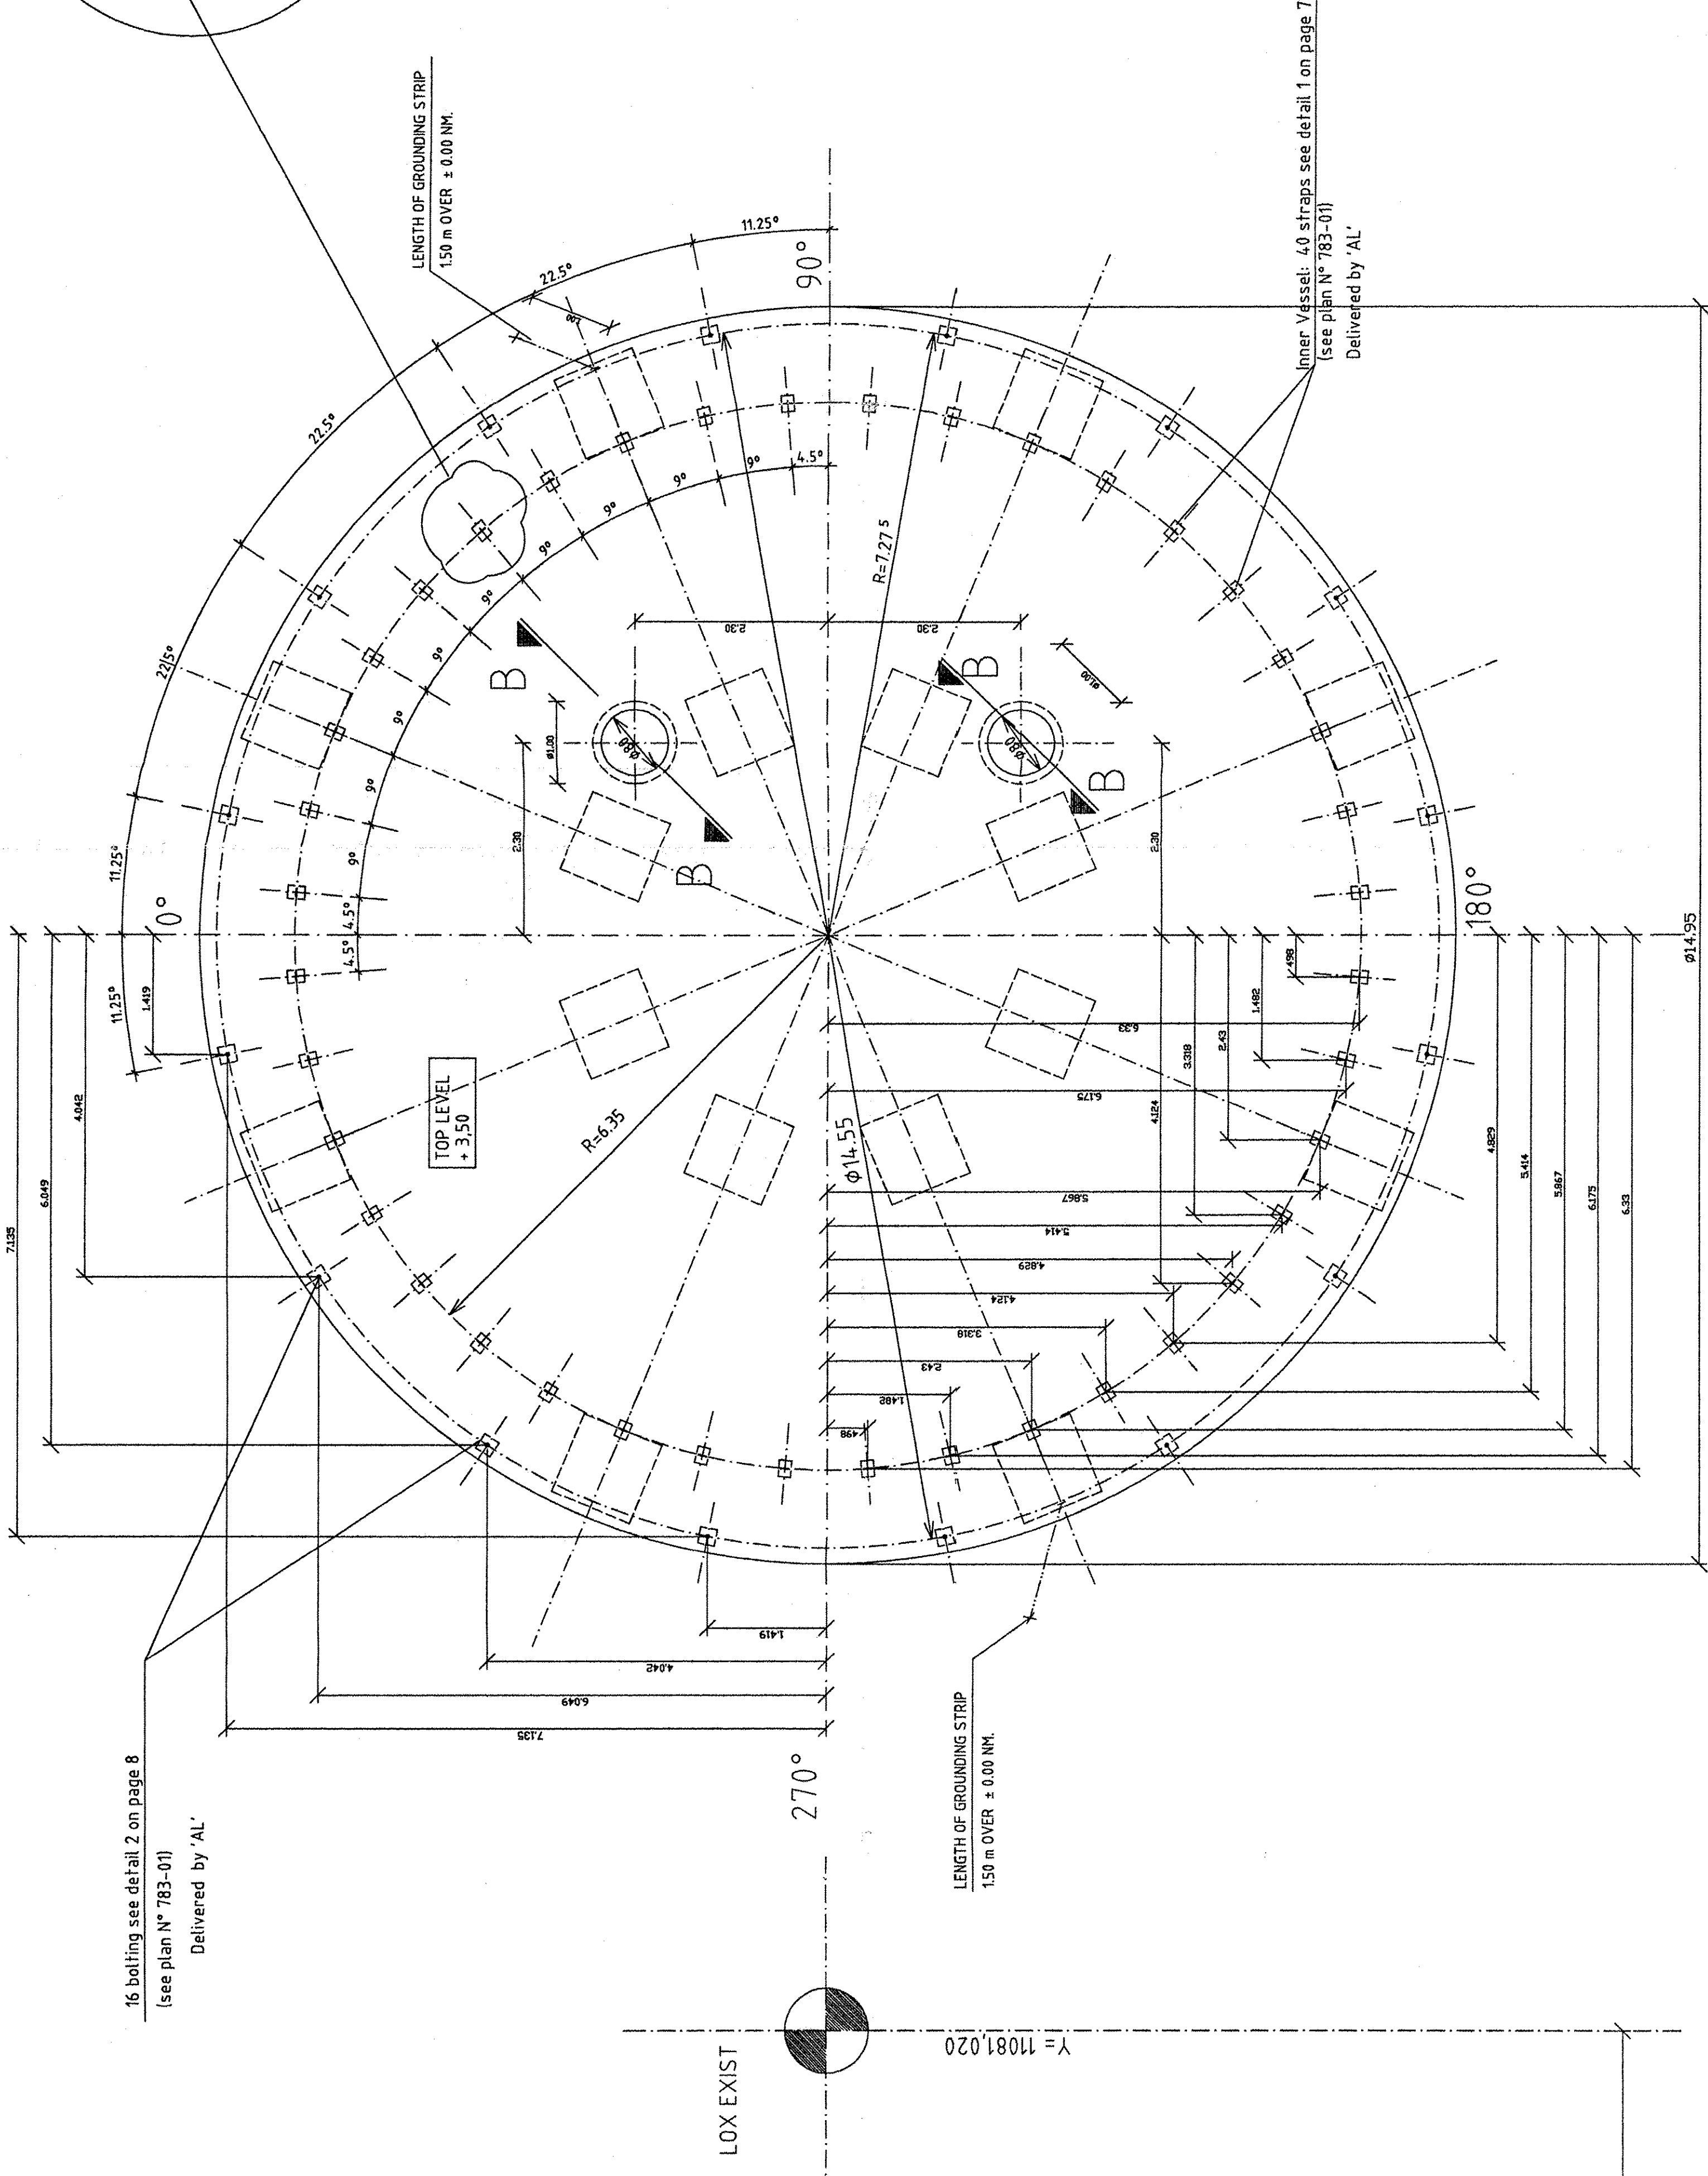

SECTION B-B

SCALE 1/25

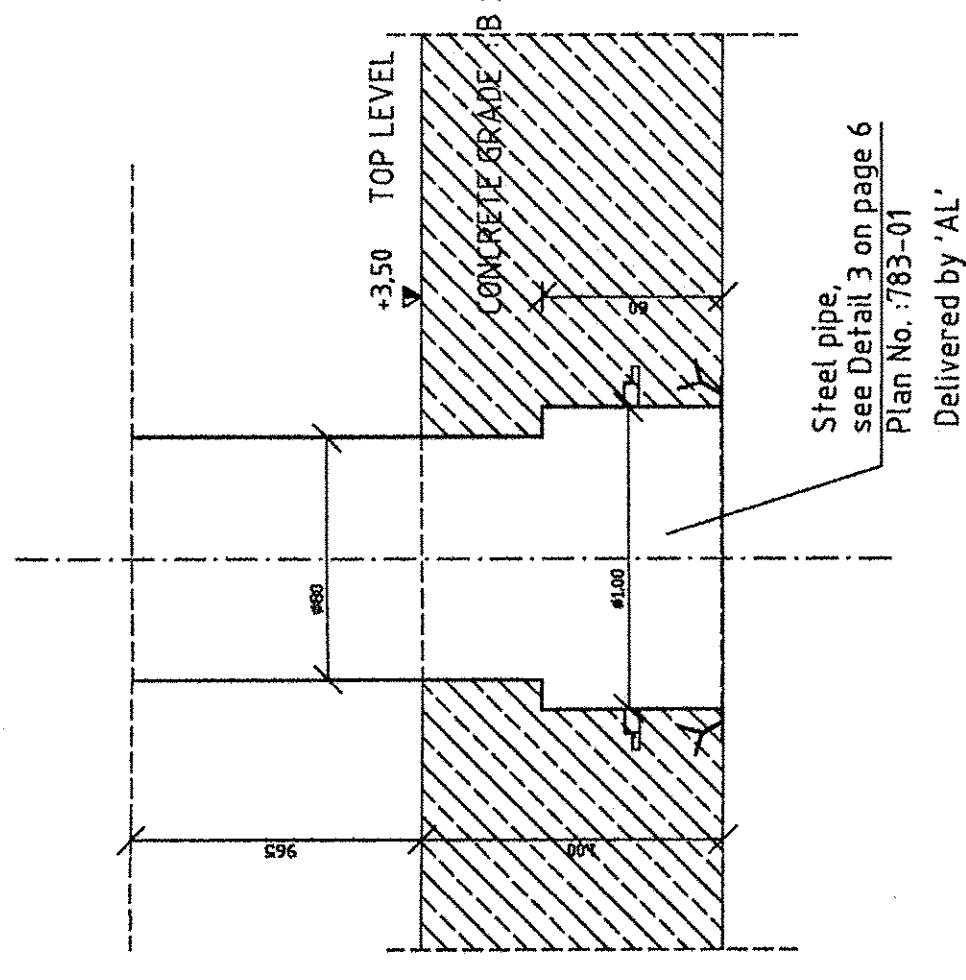

TOP OF INTERNAL ROADS: 225,00m NM. = -0,15m

BOTTOM OF STEEL STRUCTURE :

225,15m NM. = ±0,00m

LEVEL OF STRUCTURE WITHOUT FINISH

LEVEL OF STRUCTURE WITH FINISH

LEVEL OF STRUCTURE WITHOUT FINISH =

LEVEL OF STRUCTURE WITH FINISH

LEVELS

TOP OF INTERNAL ROADS: 225,00m n.m.

TOP OF FOUNDATION: 225,10m

BOTTOM OF STEEL STRUCTURE: 225,15m

RS RSU s.r.o. KOSICE  
Technický úsek

Plan-No: 7574-1  
LP-LOX TANK  
PLAN AND SECTIONS

DATE: 28.08.2004  
SHEET: 1/1  
JOB CODE: K70101  
REFERENCE: ASU No. 9 KOSICE  
TANK FARM

REQUIRED FOUNDATION PRESSURE  
G APPROVAL = 250 KN/m<sup>2</sup>  
APPROVED MASS TOLERANCE ±0,5 cm TO CONCRETE  
APPROVED MASS TOLERANCE ±2,0 mm TO STEEL (ANCHOR)  
CONCRETE GRADE : B 25

SUBSEQUENT TREATMENT OF CONCRETE ACC. TO PARTICULAR  
SLOVAKIAN REGULATIONS.

