

KEY PLAN


SCALE 1/100

FORMWORK FLOOR SLAB FOR CONTROL-BOX,
SEE DRAWING NO 7574-13

FOUNDATION-TYPE (3x)
SCALE 1/25


FOUNDATION TYPE A (3x)
SCALE 1/25

FOUNDATION TYPE A1(2x)
SCALE 1/25

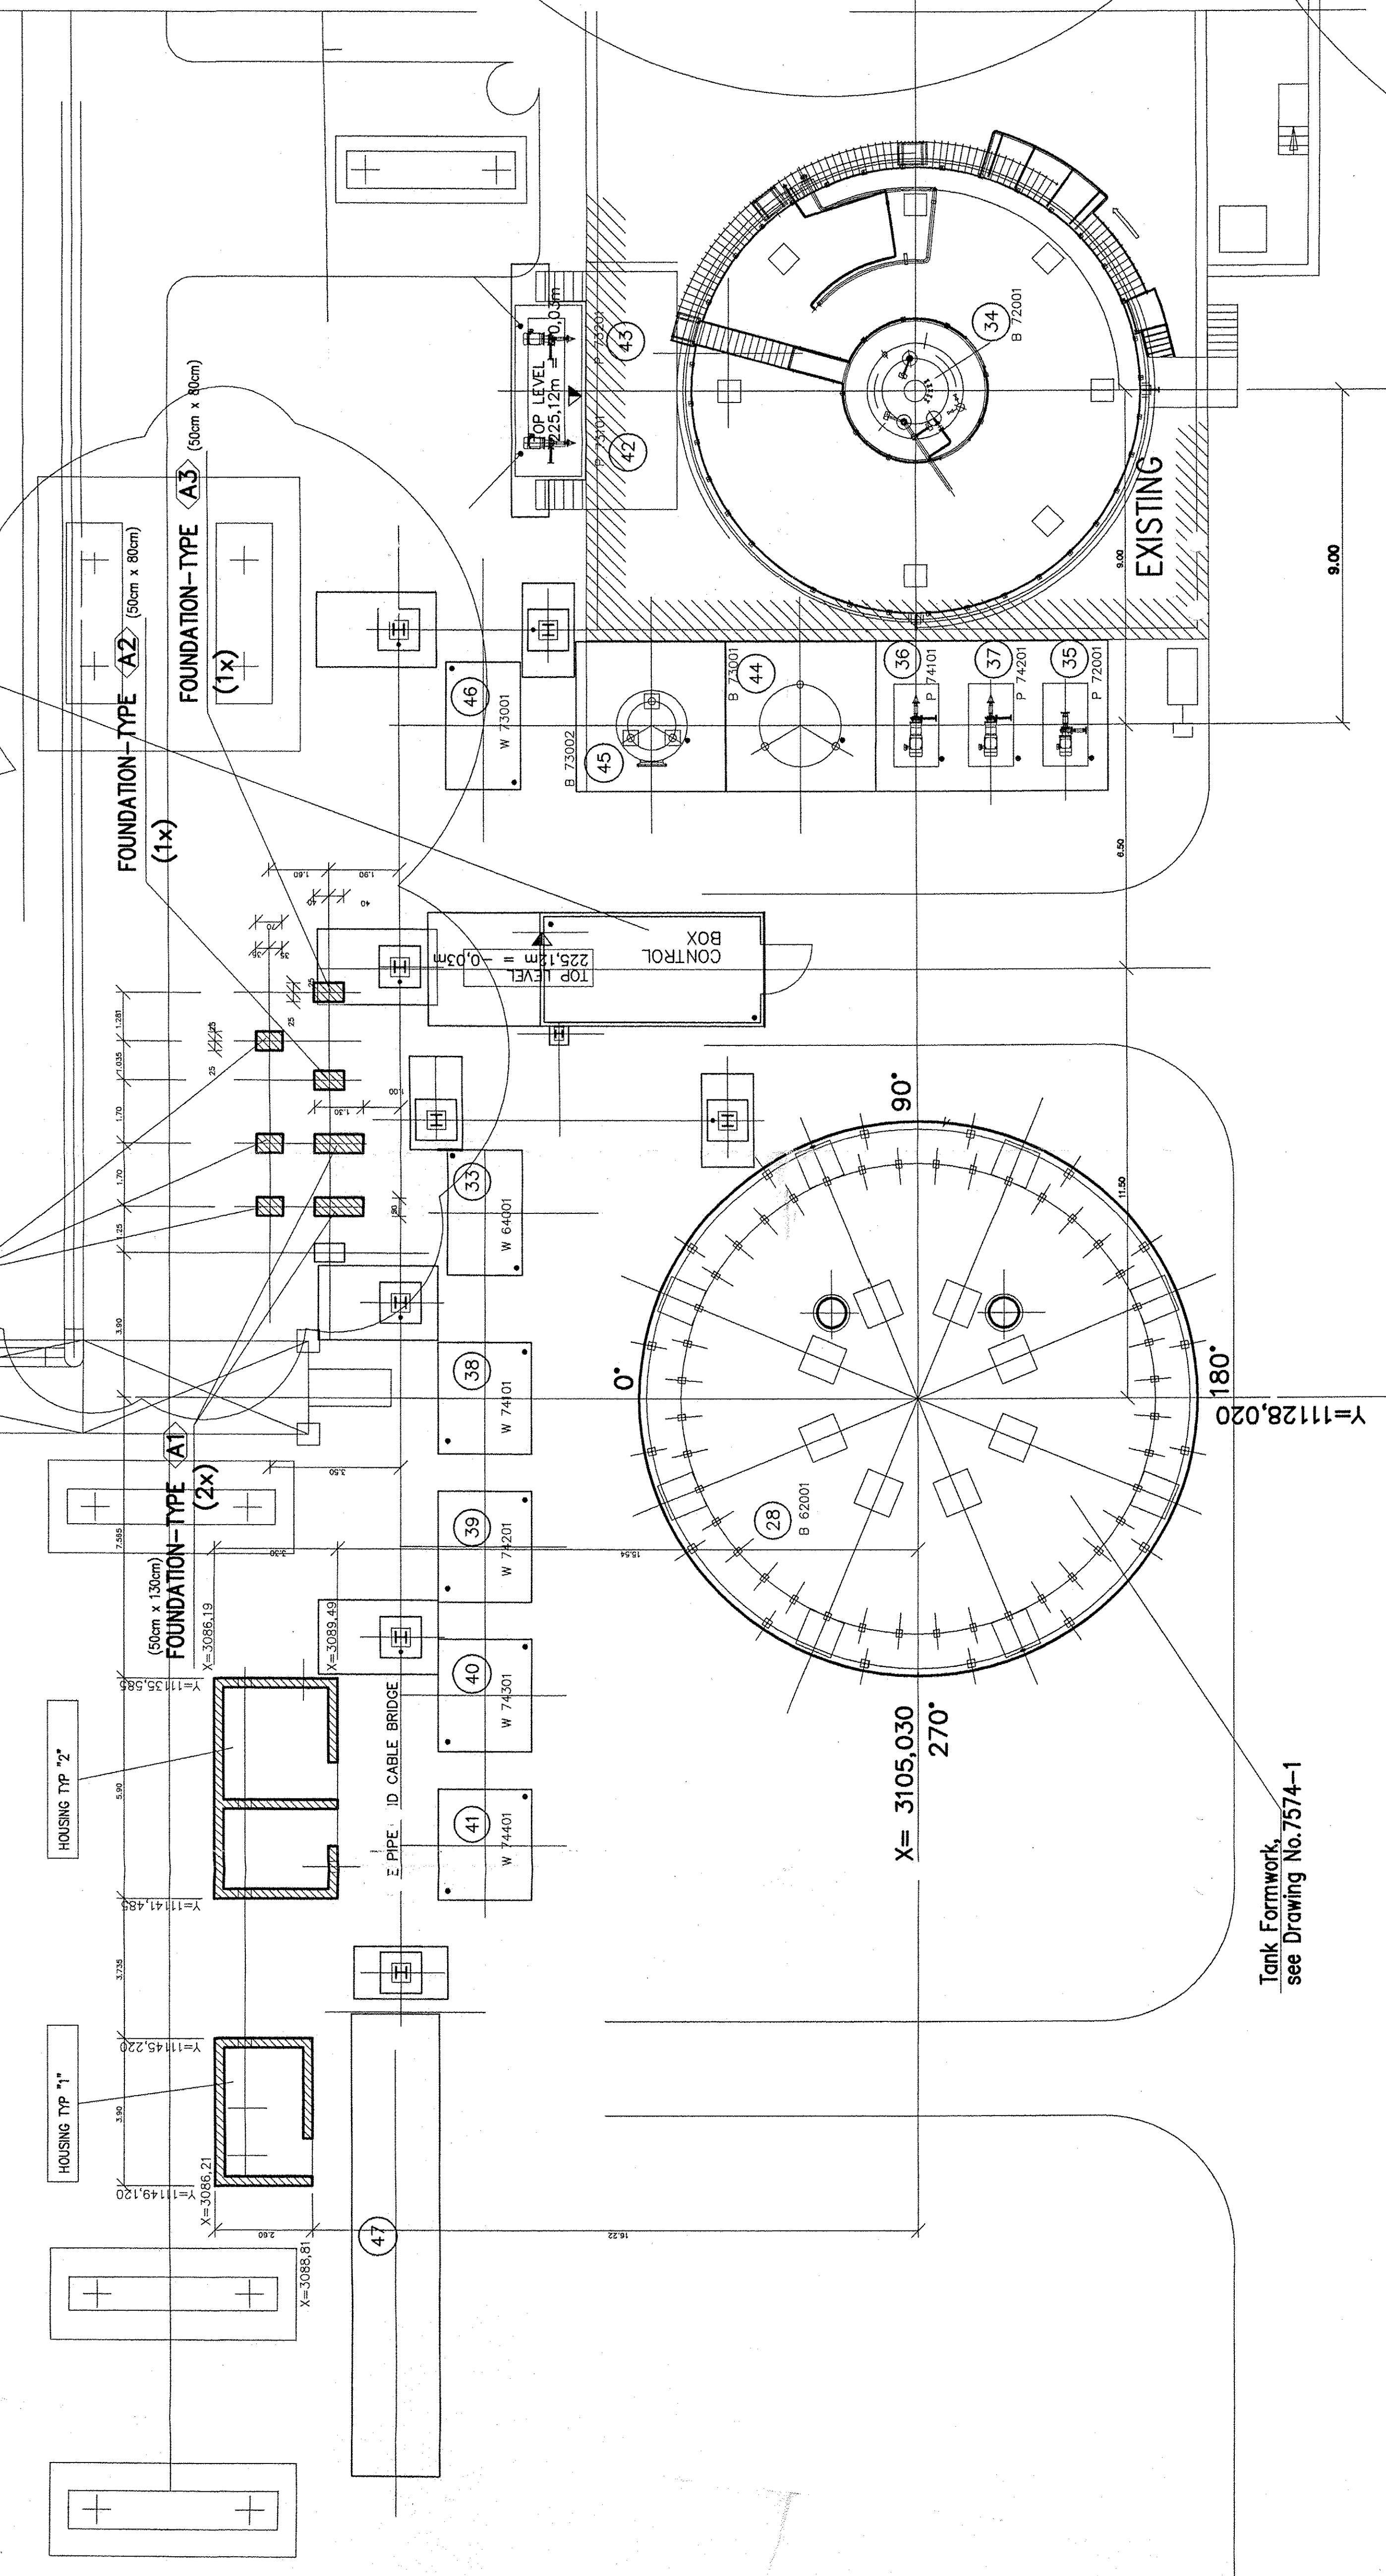


Tank Formwork,
see Drawing No.7574-1


PLAN
HOUSING TYP "1"

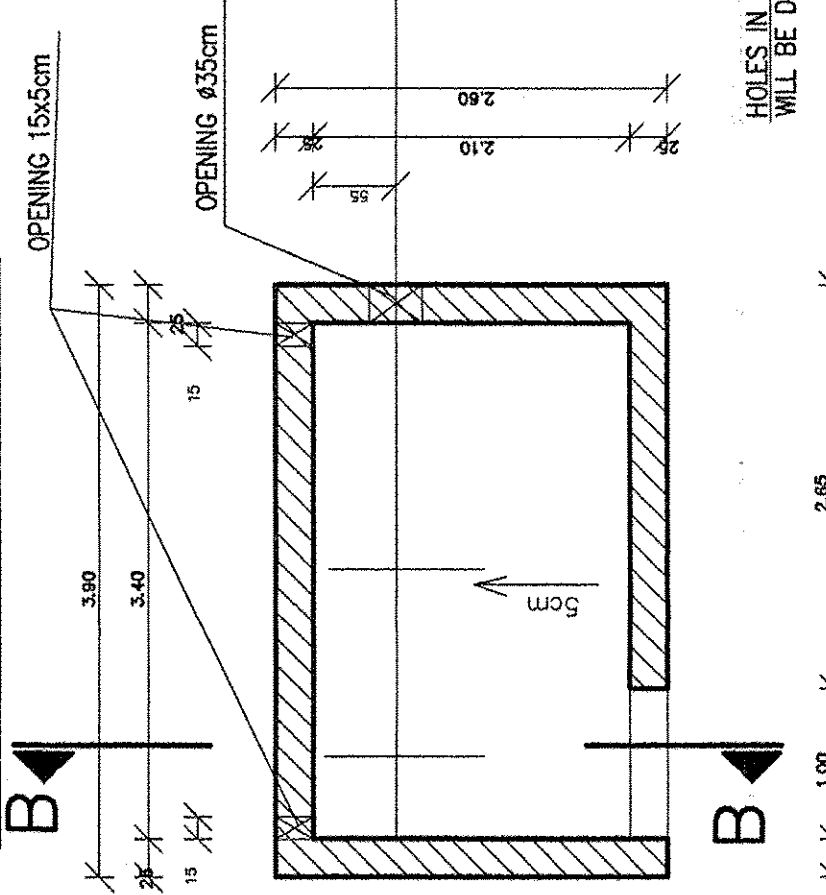


PLAN
HOUSING TYP "2"

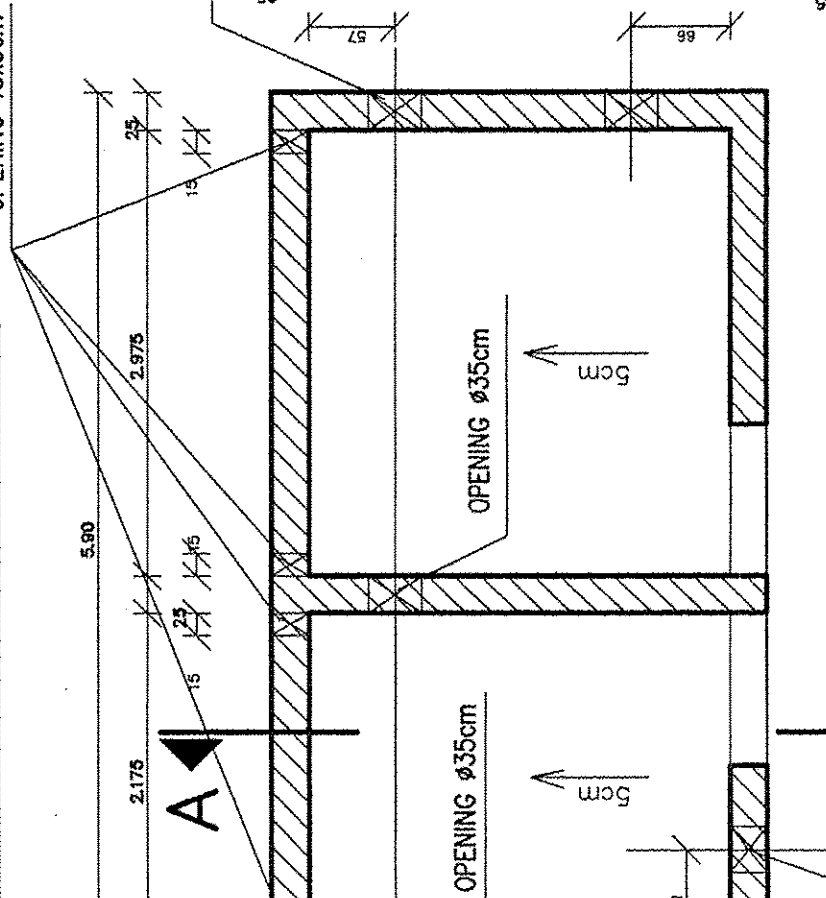


TOP VIEW +3,25m
HOUSING TYP "1"

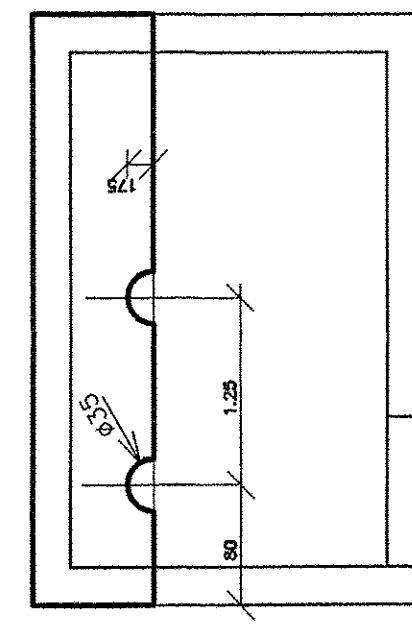


TOP VIEW +3,25m
HOUSING TYP "2"

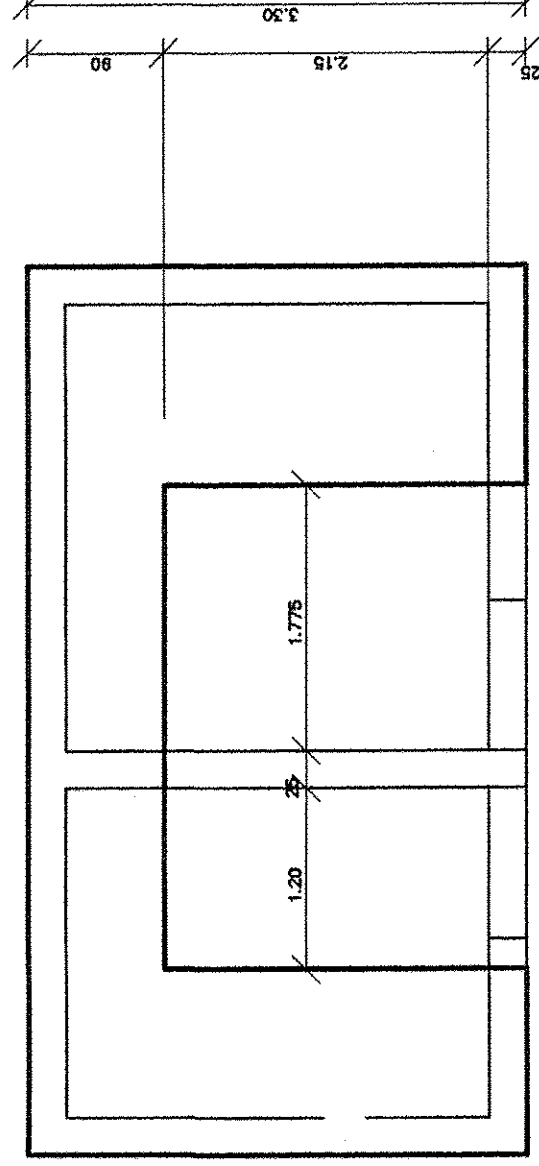

VIEW HOUSING "1"

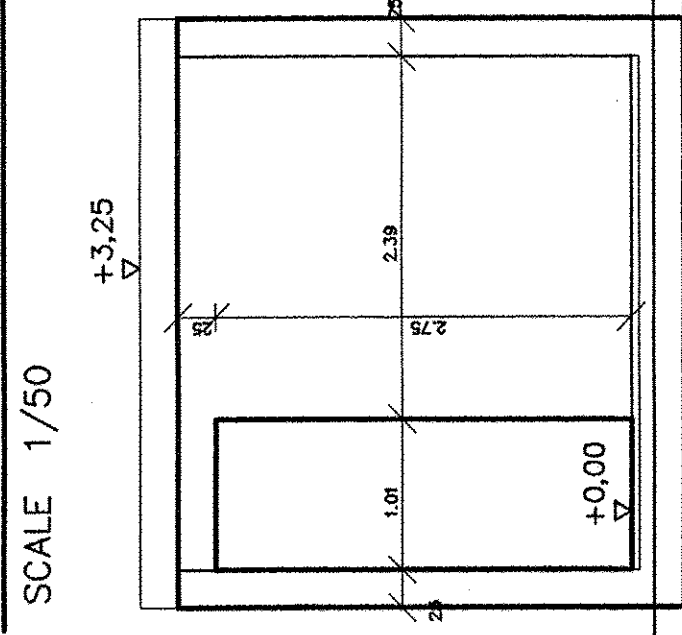


VIEW HOUSING "2"

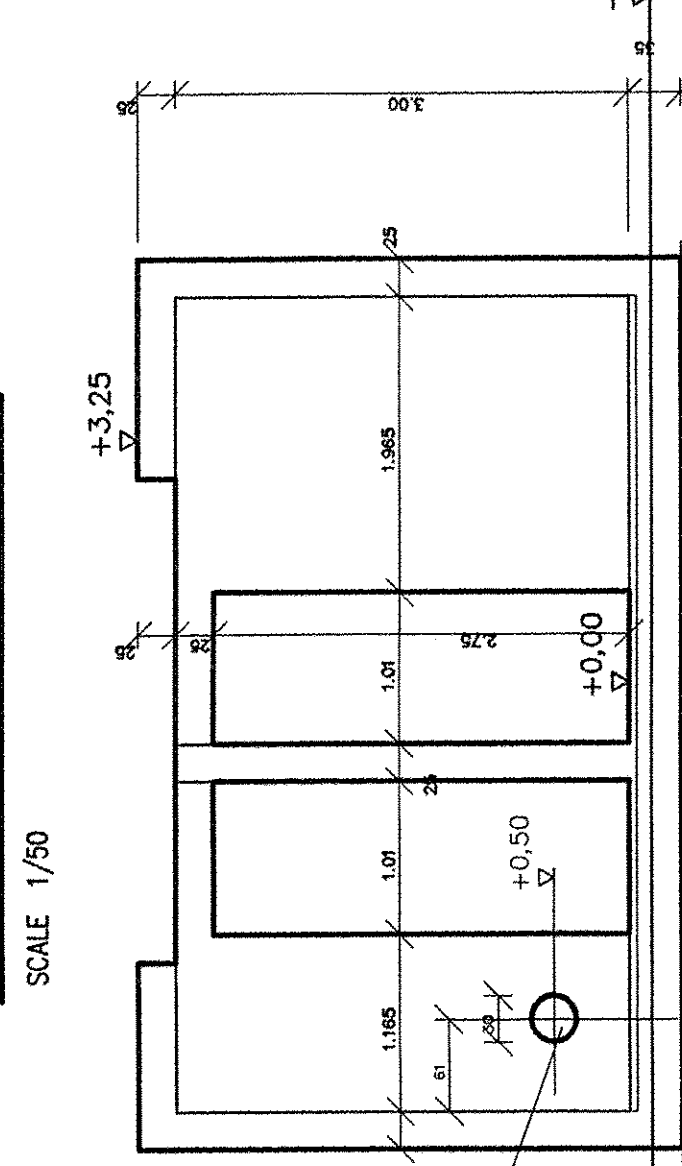


SCALE 1/33.3

SECTION A-A
HOUSING TYP "2"

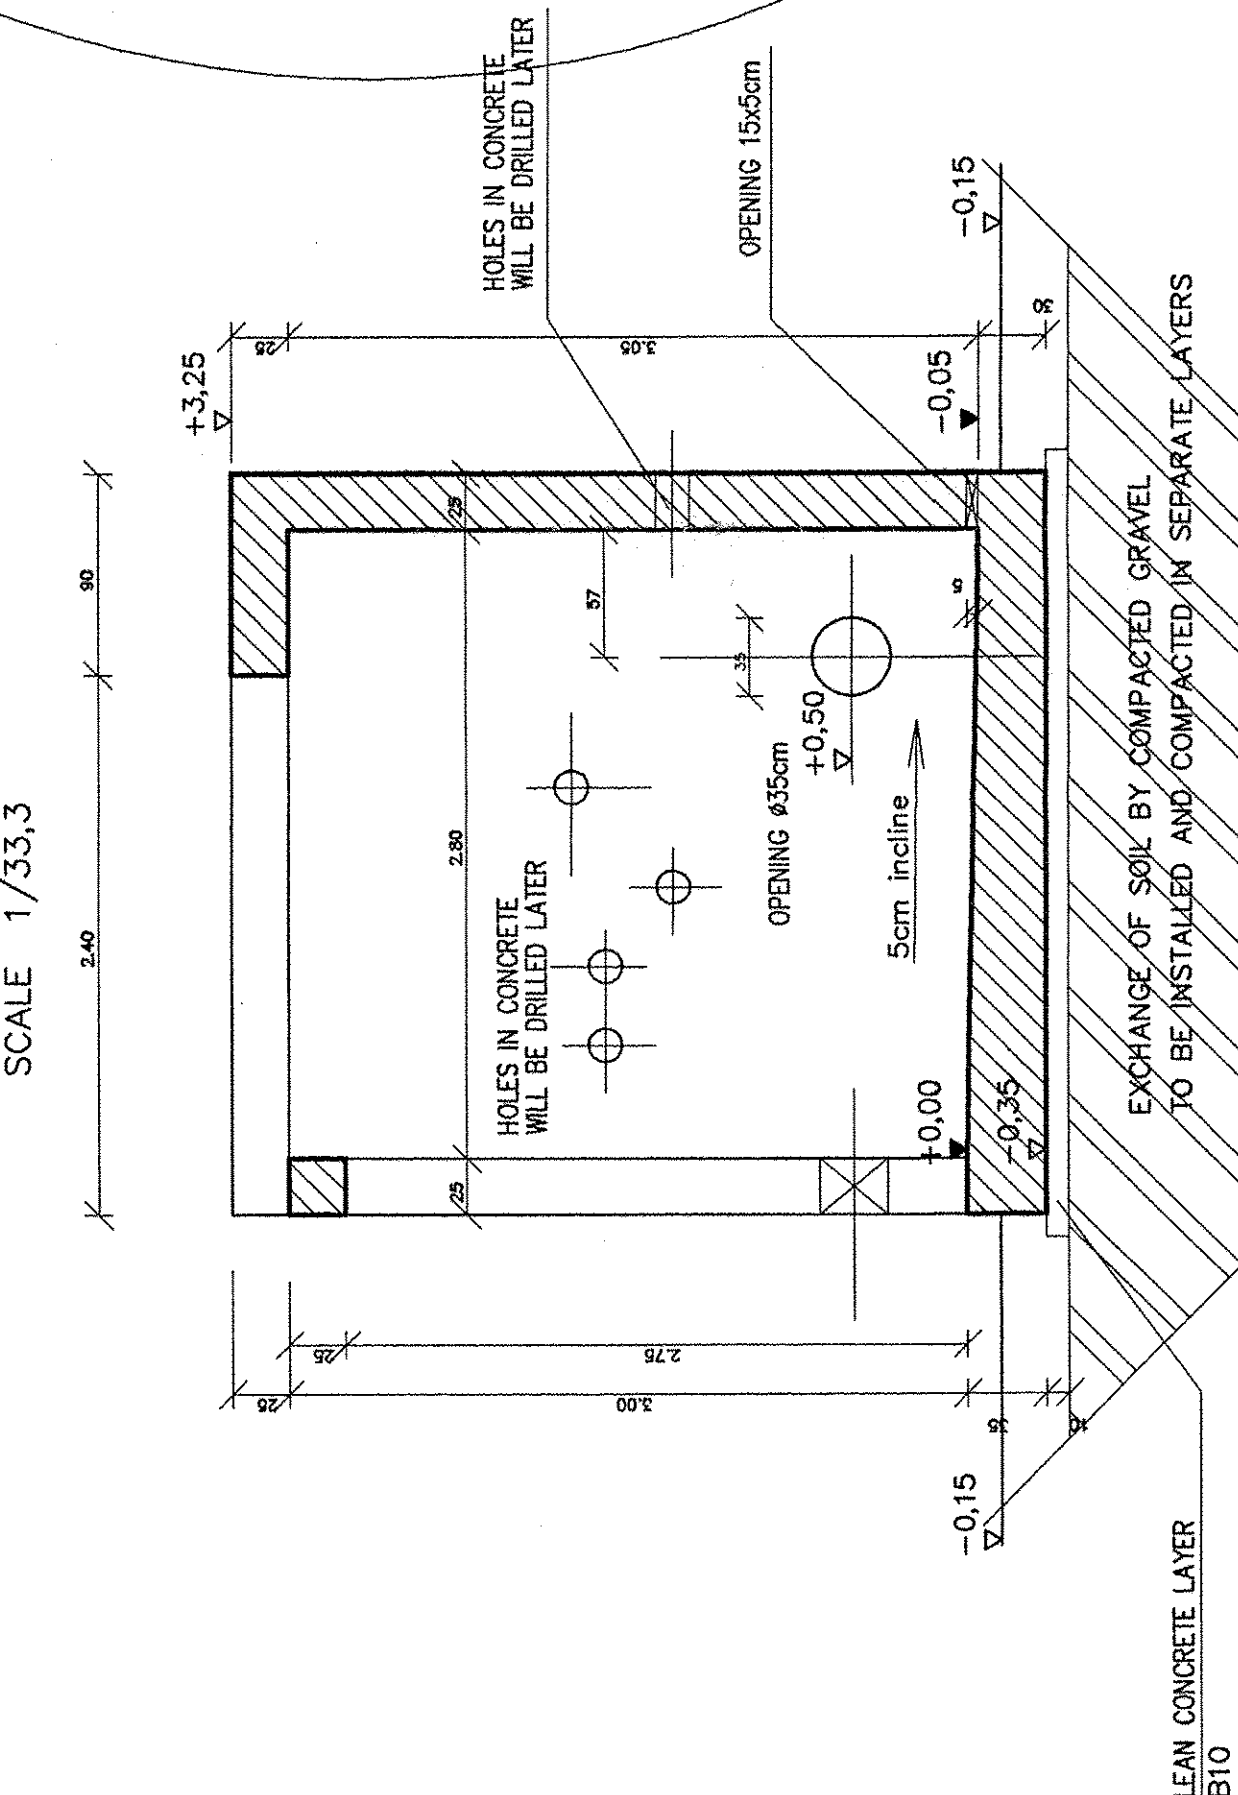

SCALE 1/33.3

SECTION B-B
HOUSING TYP "1"

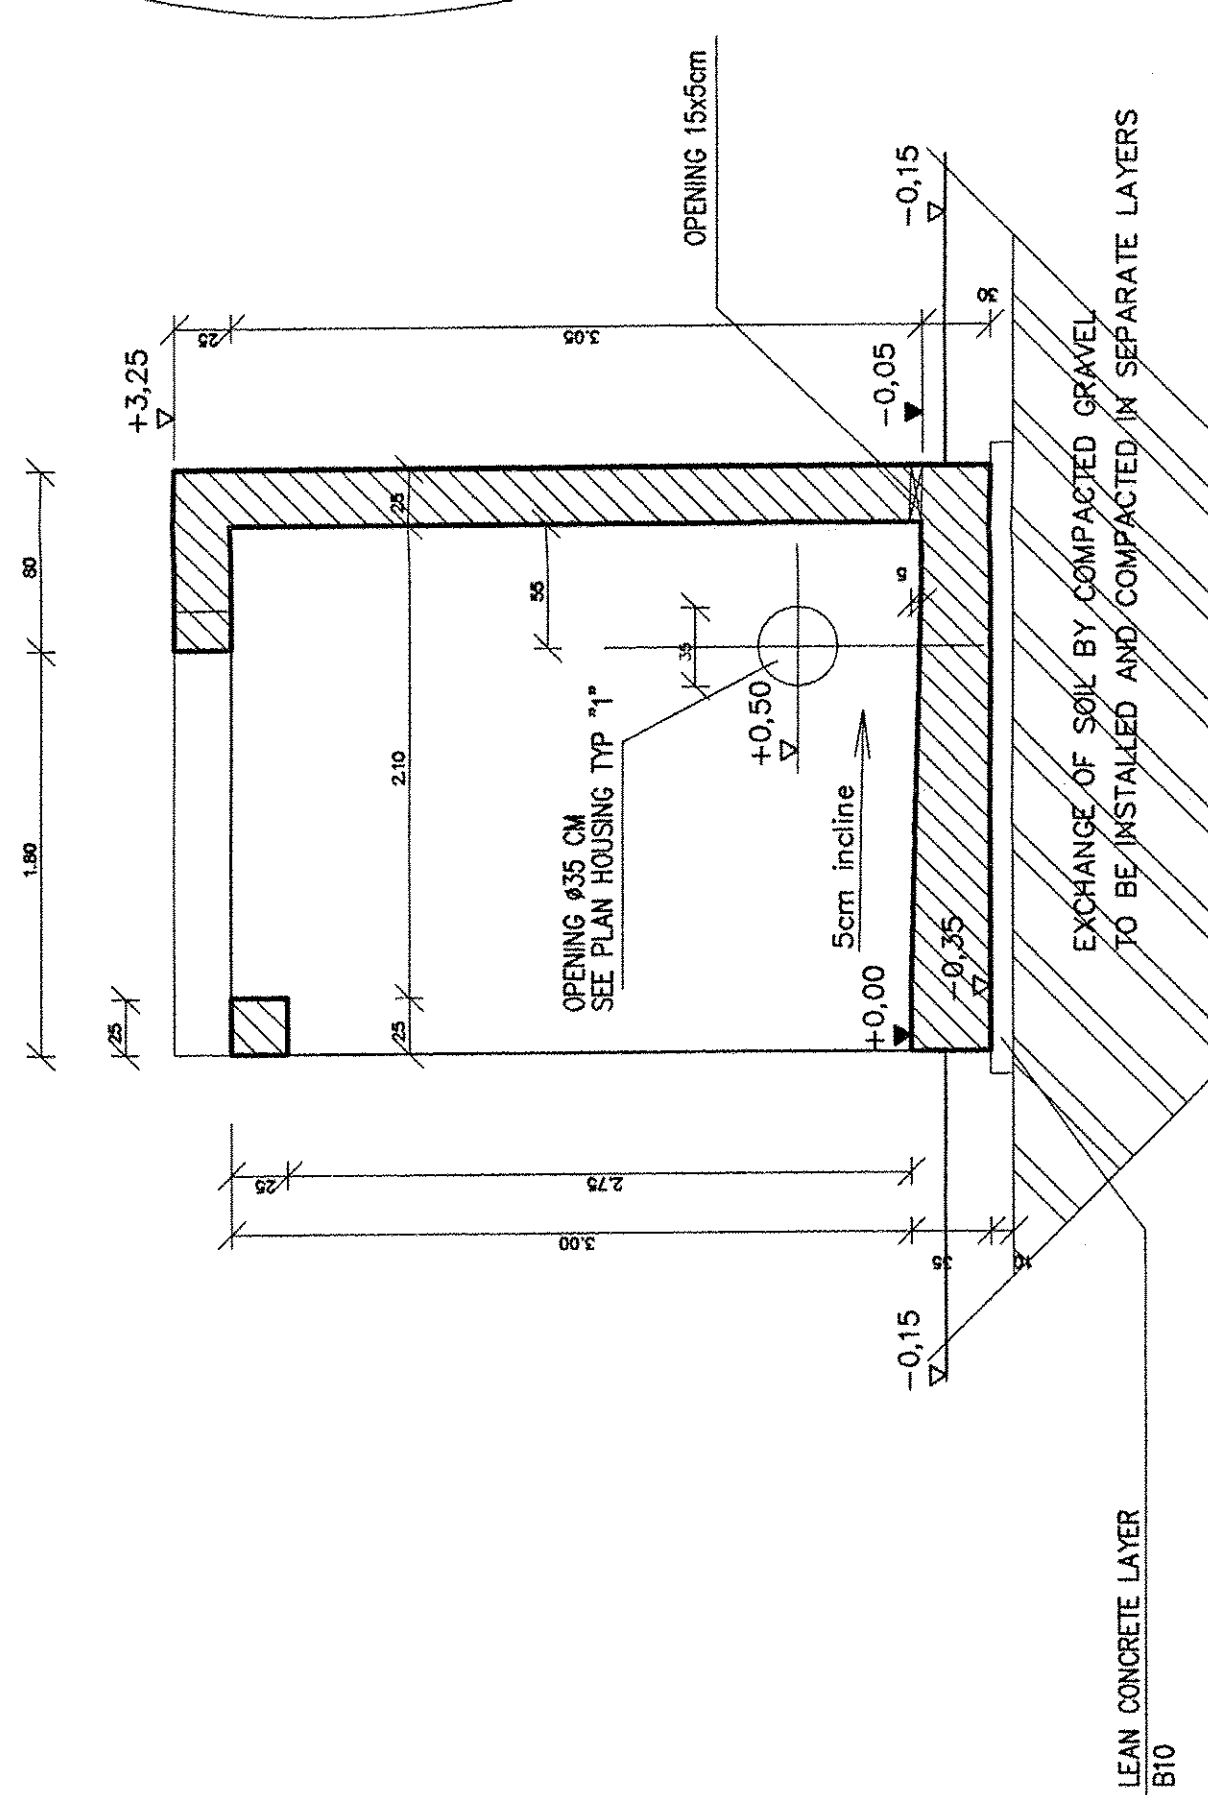

REQUIRED FOUNDATION PRESSURE
sigma APPROVAL = 250 kN/qm
APPROVED MASS TOLERANCE $\pm 0.5\text{cm}$ OF CONCRETE
CONCRETE GRADE : B 25

SUBSEQUENT TREATMENT OF CONCRETE ACC. TO PARTICULAR
SLOVAKIAN REGULATIONS.

TOP OF INTERNAL ROADS: 225,00m NM. = -0,15m

BOTTOM OF STEEL STRUCTURE :

225,15m NM. = $\pm 0,00\text{m}$


LEVEL OF STRUCTURE
WITHOUT FINISH

LEVEL OF STRUCTURE
WITH FINISH

LEVEL OF STRUCTURE WITHOUT FINISH =
LEVEL OF STRUCTURE WITH FINISH

FOUNDATION TYPE A3 (1x)

(0.50 x 0.80 x 1,28m)

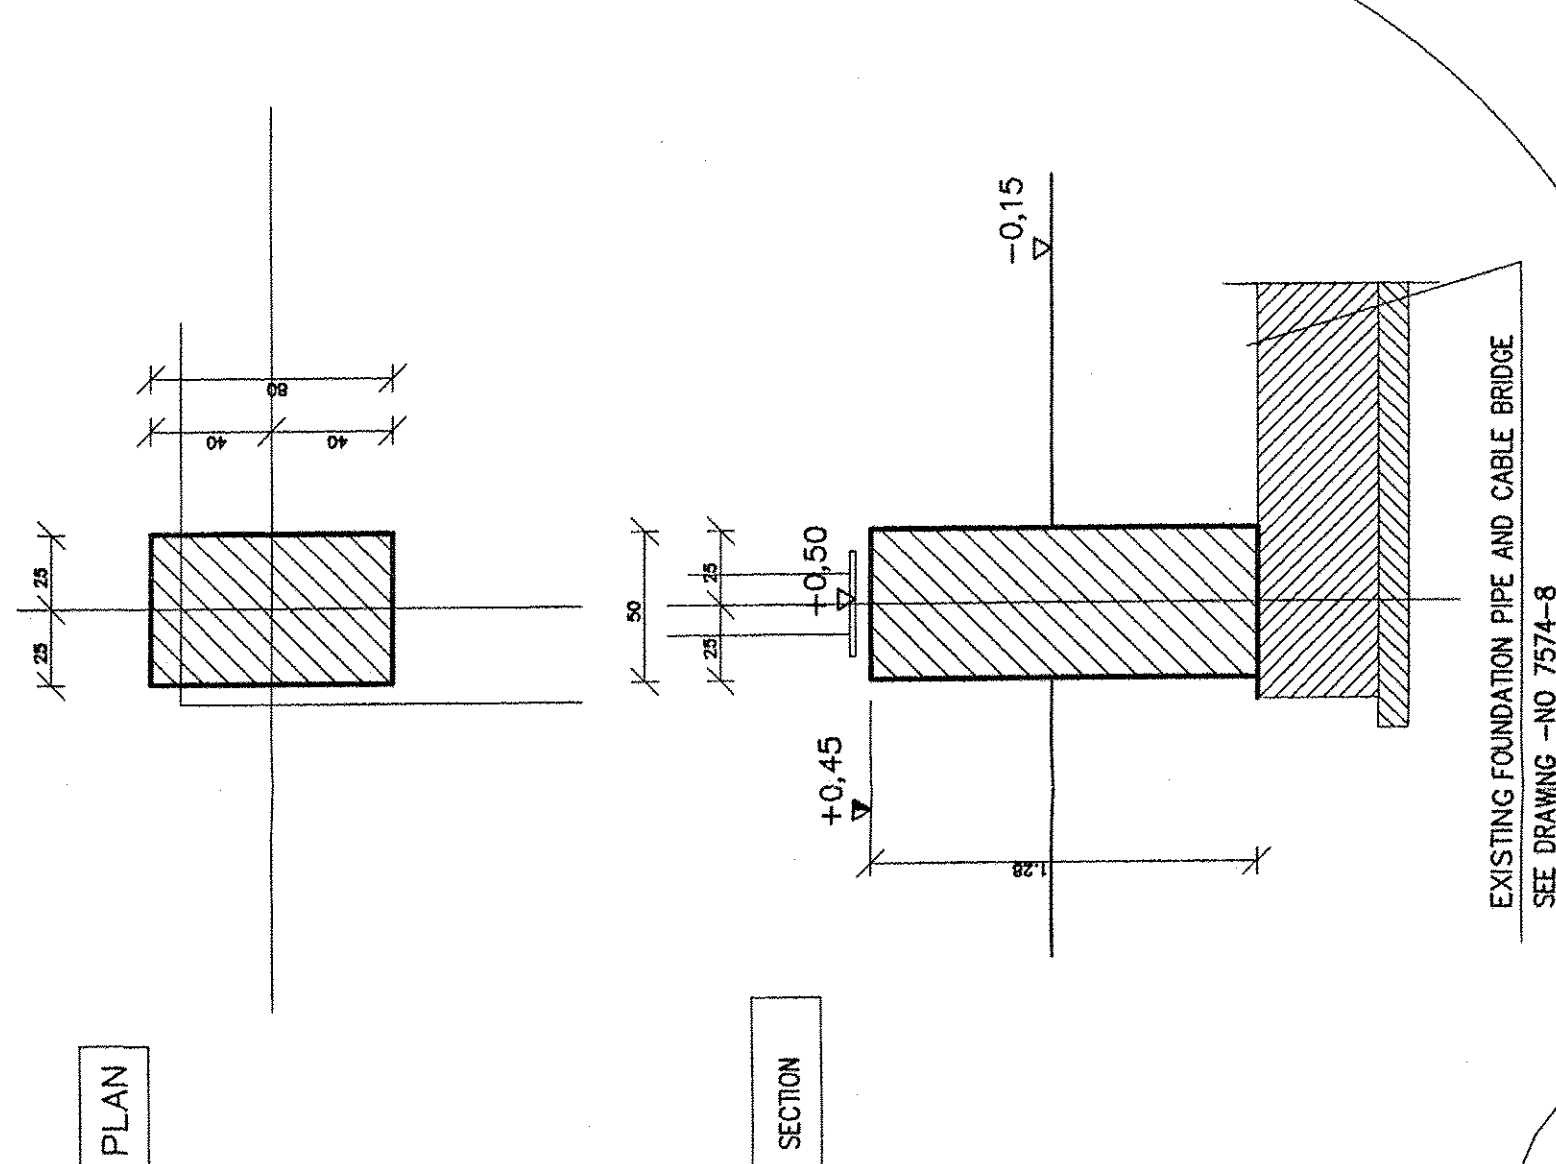

FREIGELASSE
FÜR KONSTRUKTION

HS REV. s.r.o. KOŠICE
Technický list

Plan-No.: 7574-20"A"

SUBJECT: FOUNDATIONS GAN/GOX
HOUSING OXYGEN STATION

Job code: K70101

Reference: ASU No. 9 KOSICE

Title: OXYGEN STATION

792.87059A