


KEY PLAN

SCALE 1/100

AXE GAN/BOX
BLOW OUT

SEE PLAN-NO 7574-10

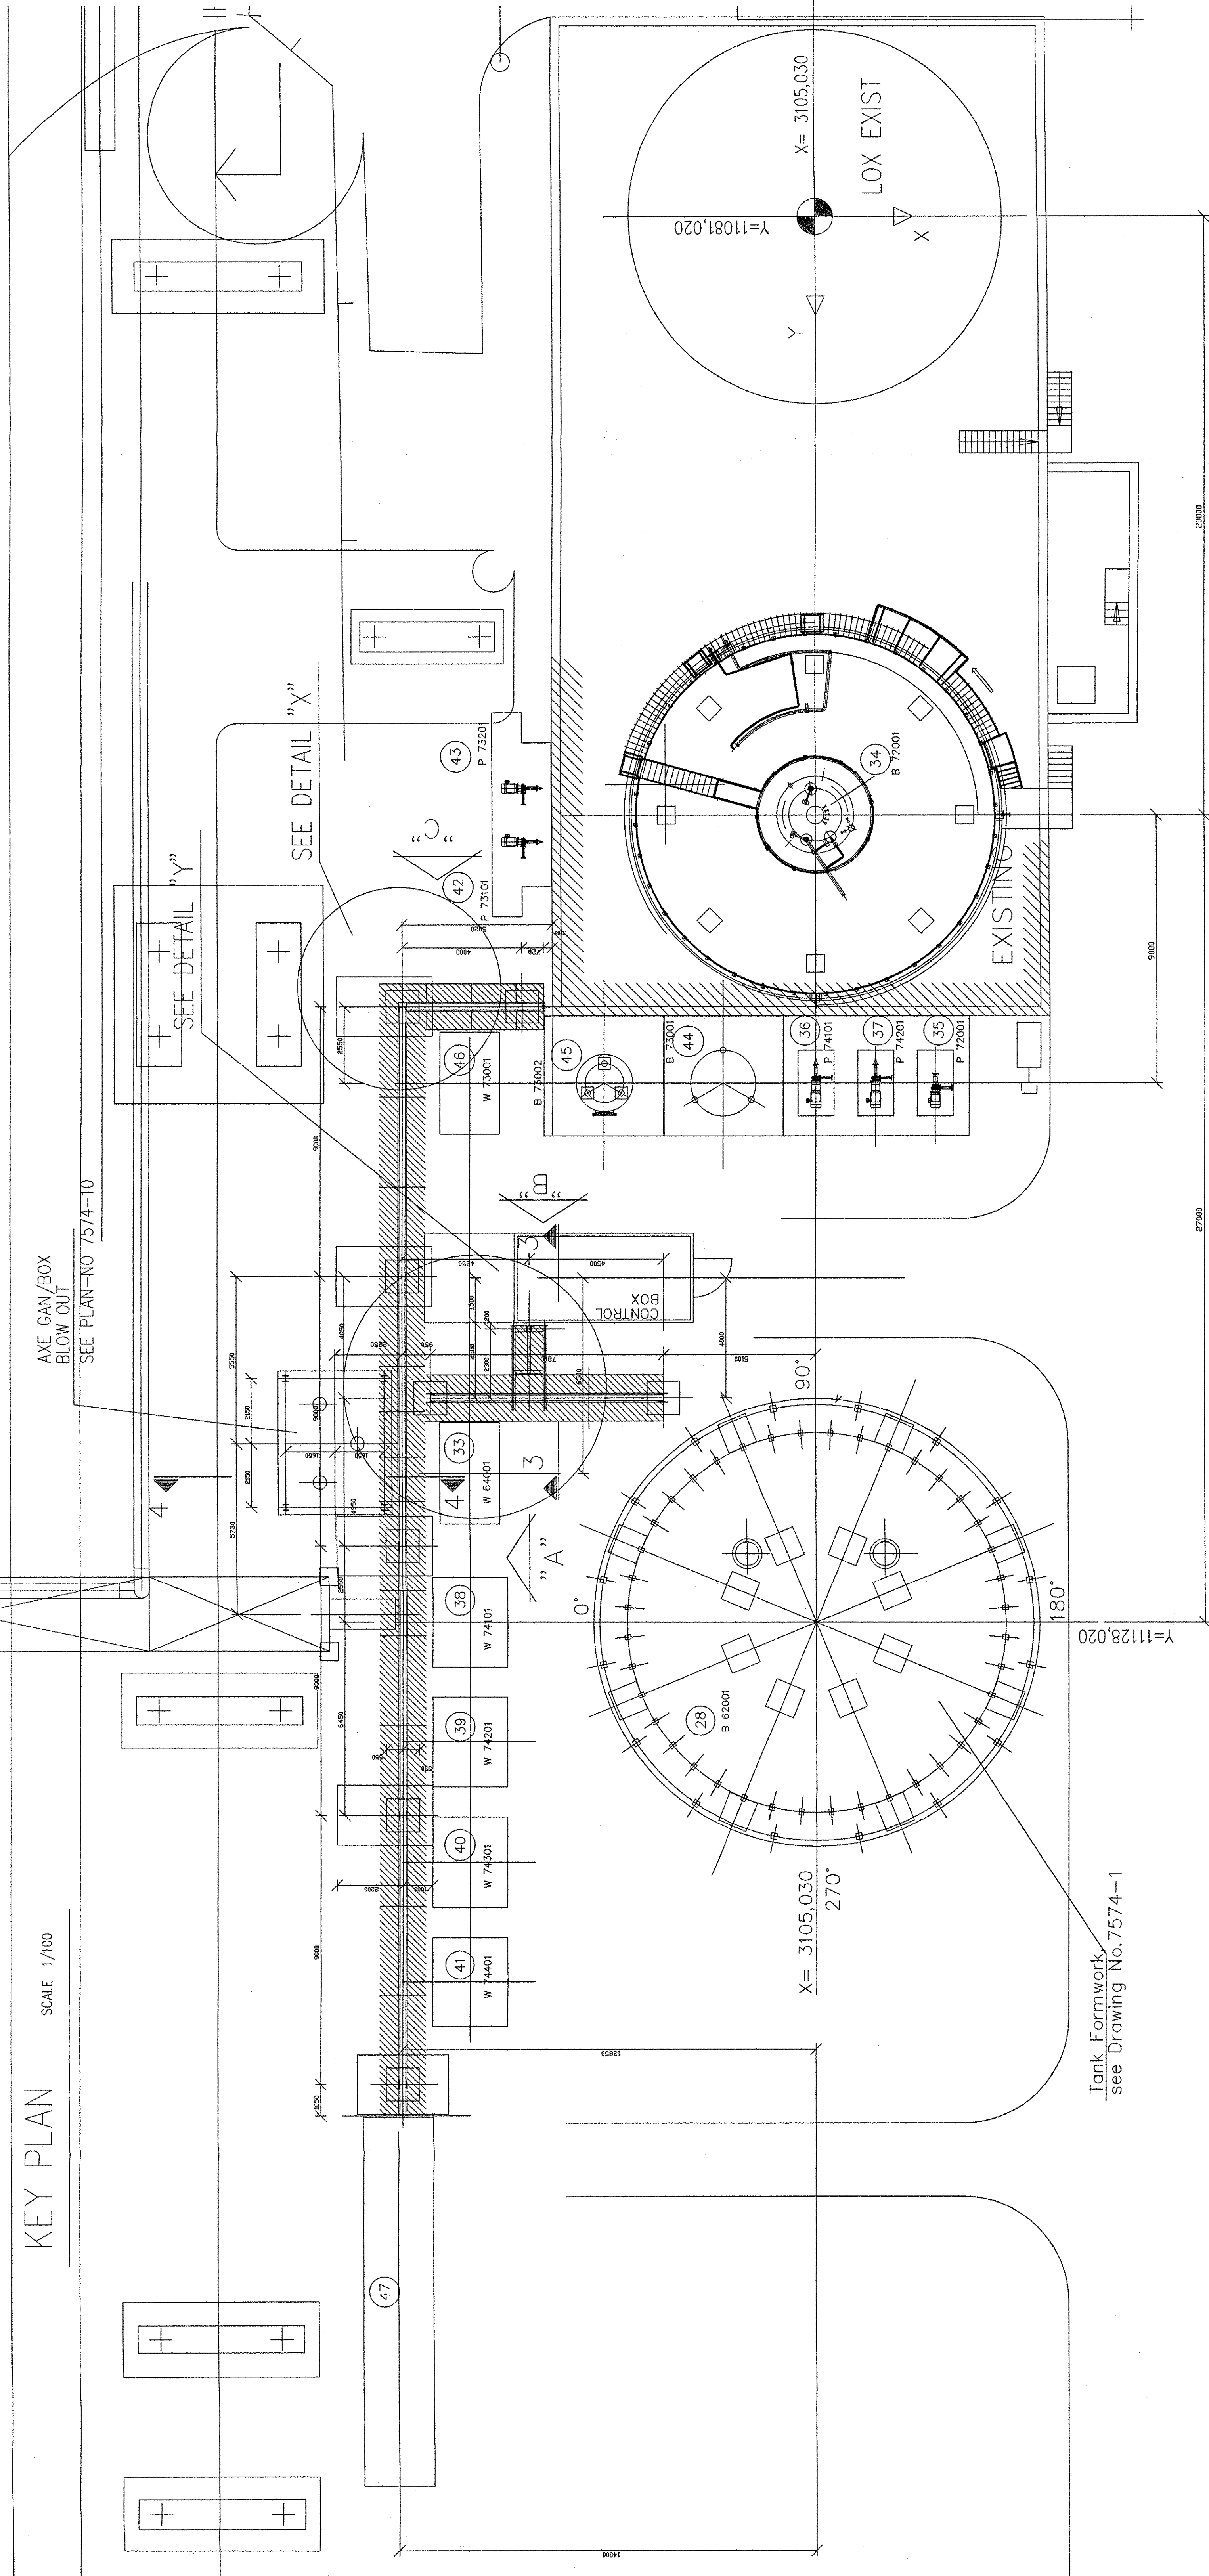


Tank Formwork
see Drawing No.7574-1

DETAIL "X"

SCALE 1:50


(CABLE TRAYS.....TOP VIEW)

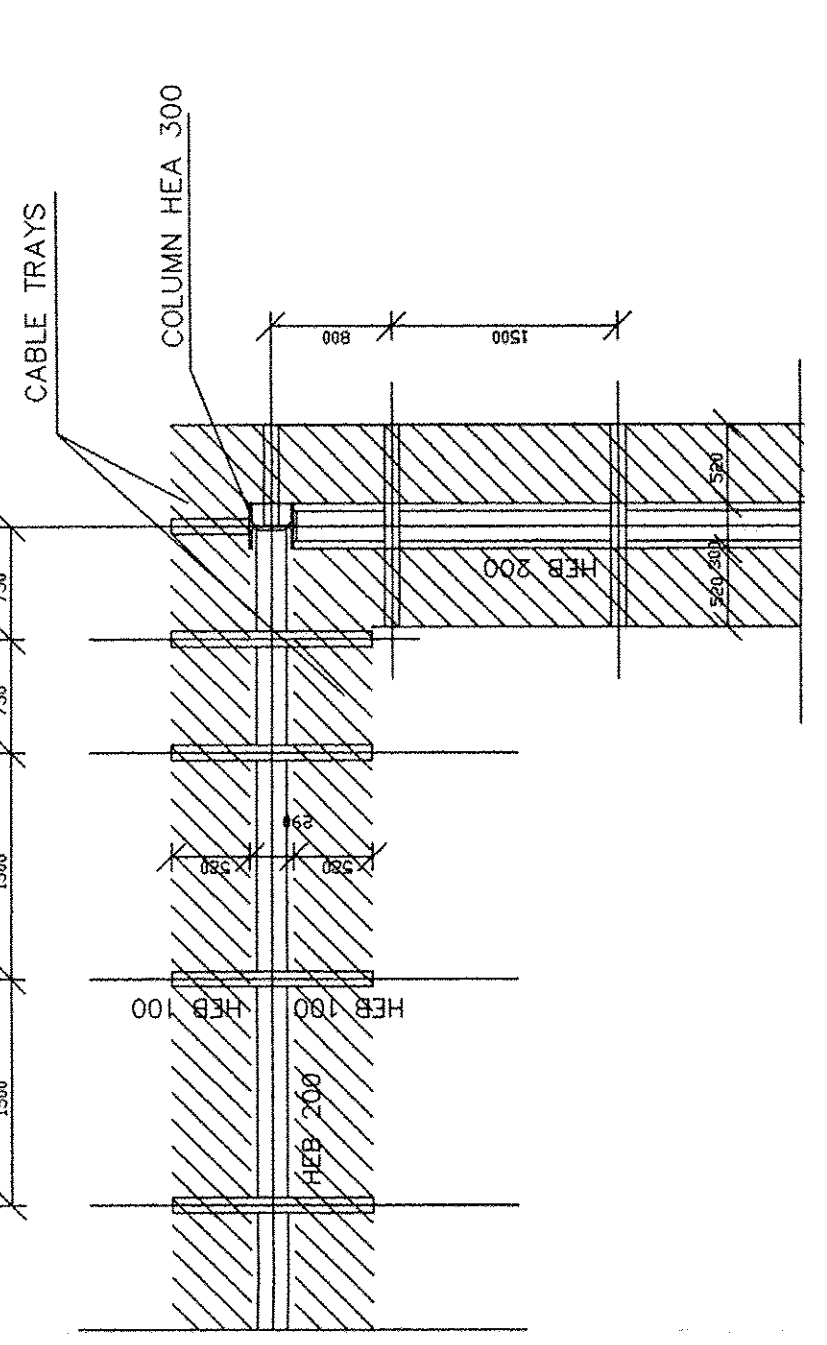

DETAIL "Y"

SCALE 1:50

(CABLE TRAYS.....TOP VIEW)

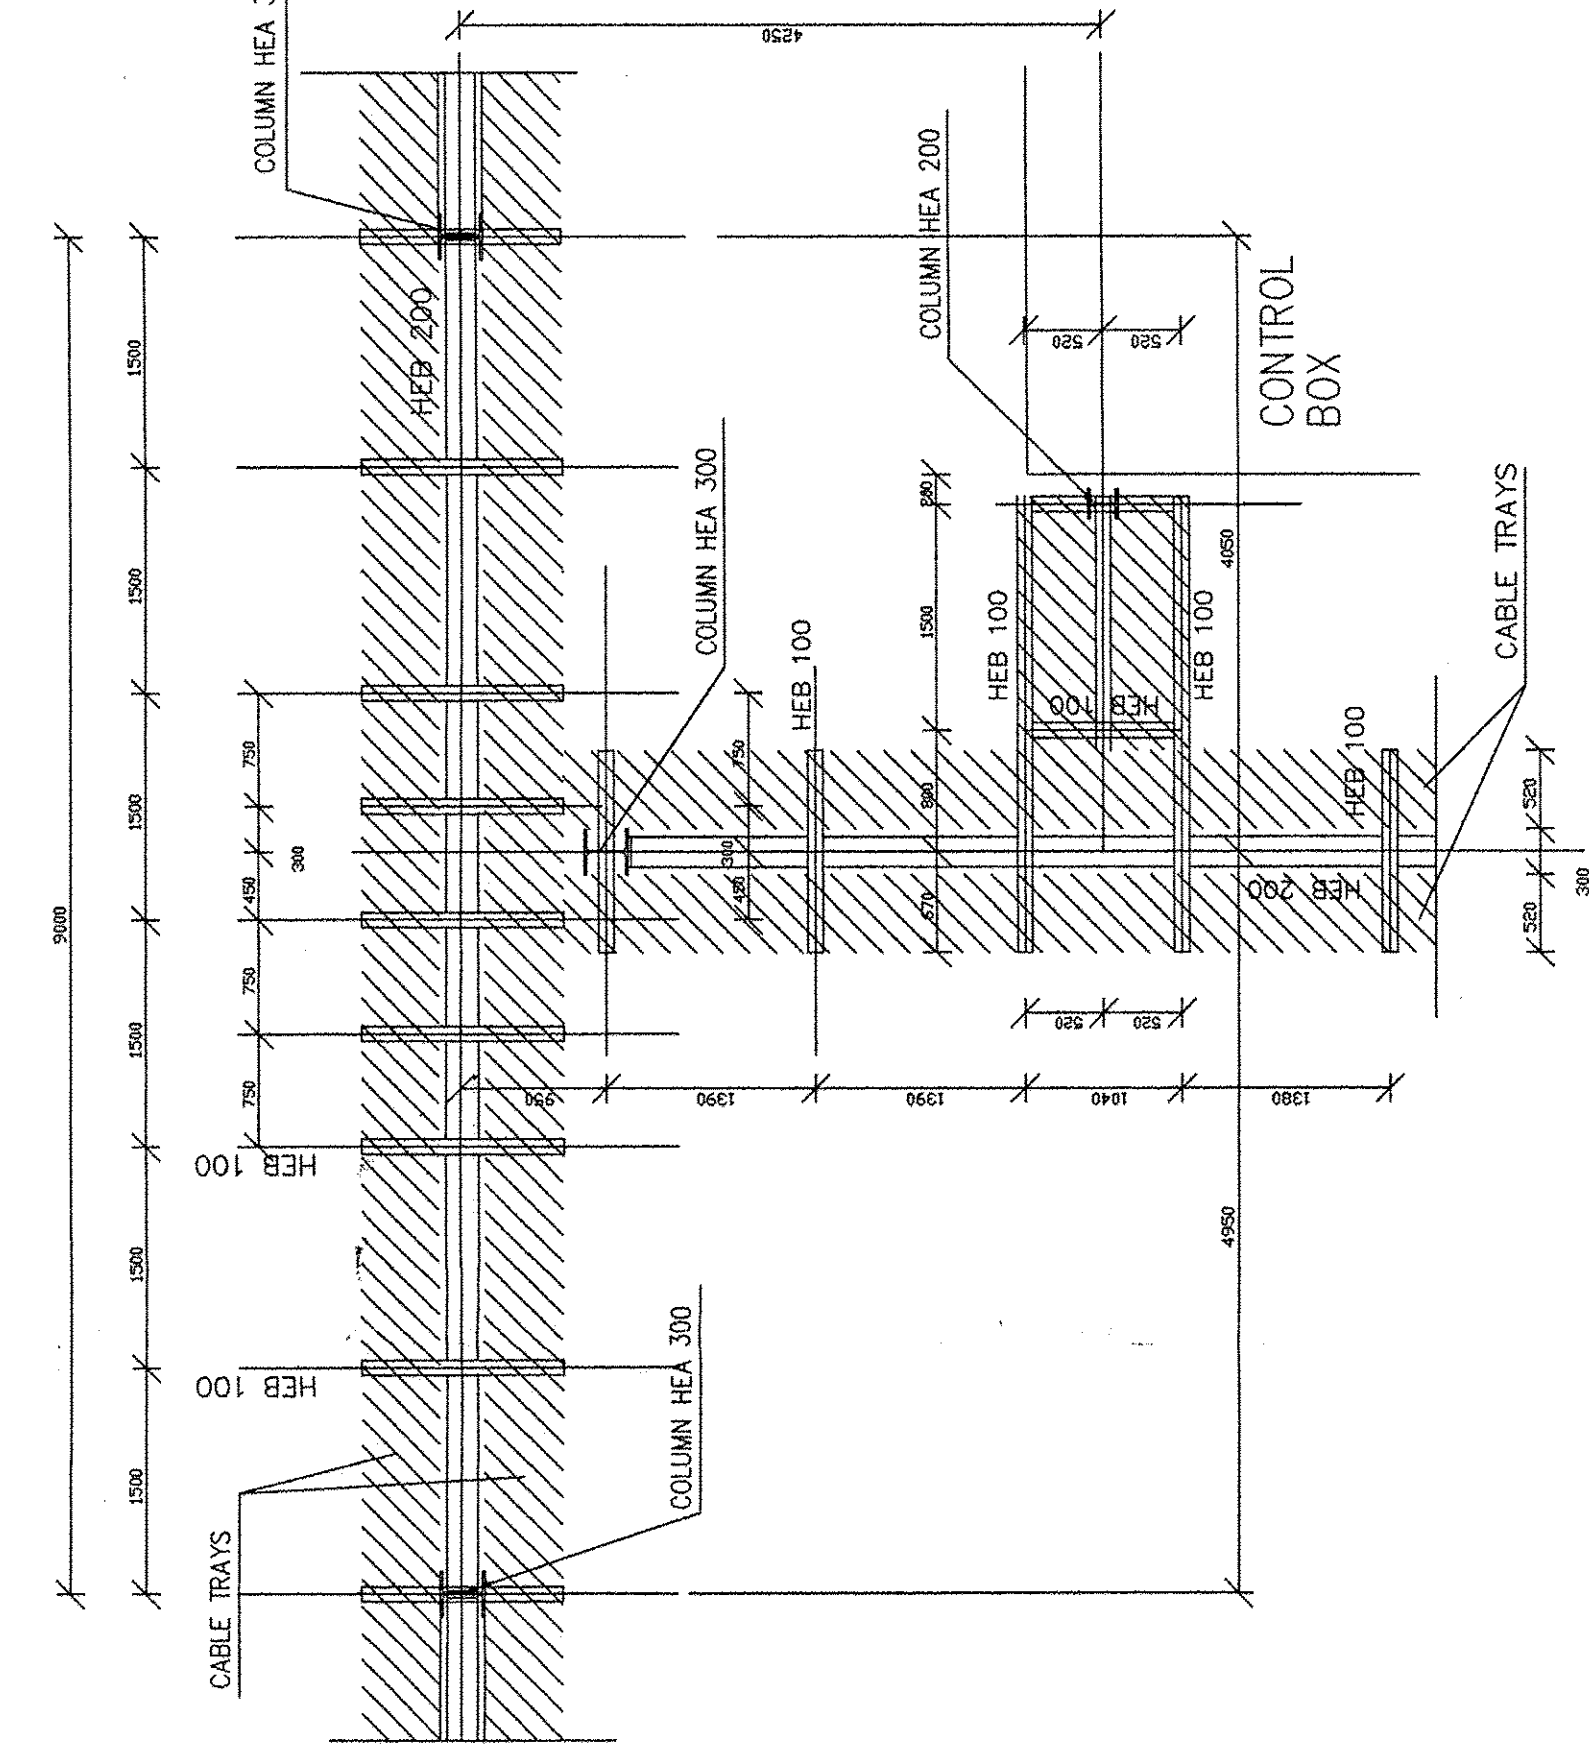

VIEW "A"




SCALE 1:100

VIEW "B"

SCALE 1:100

VIEW "C"

SCALE 1:100

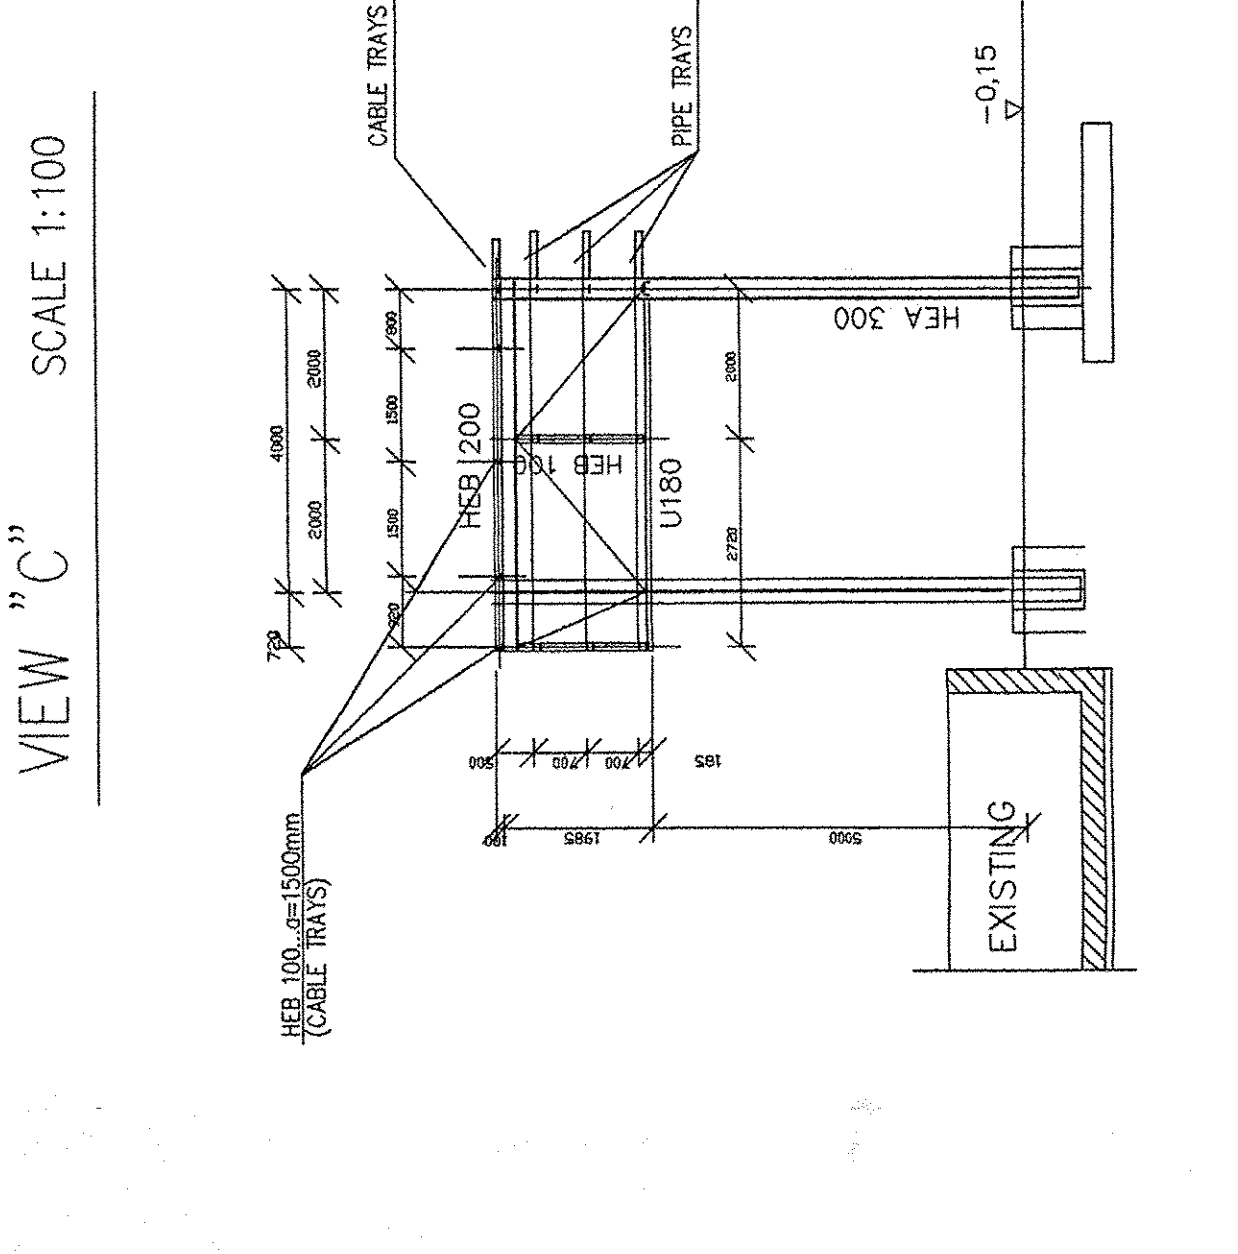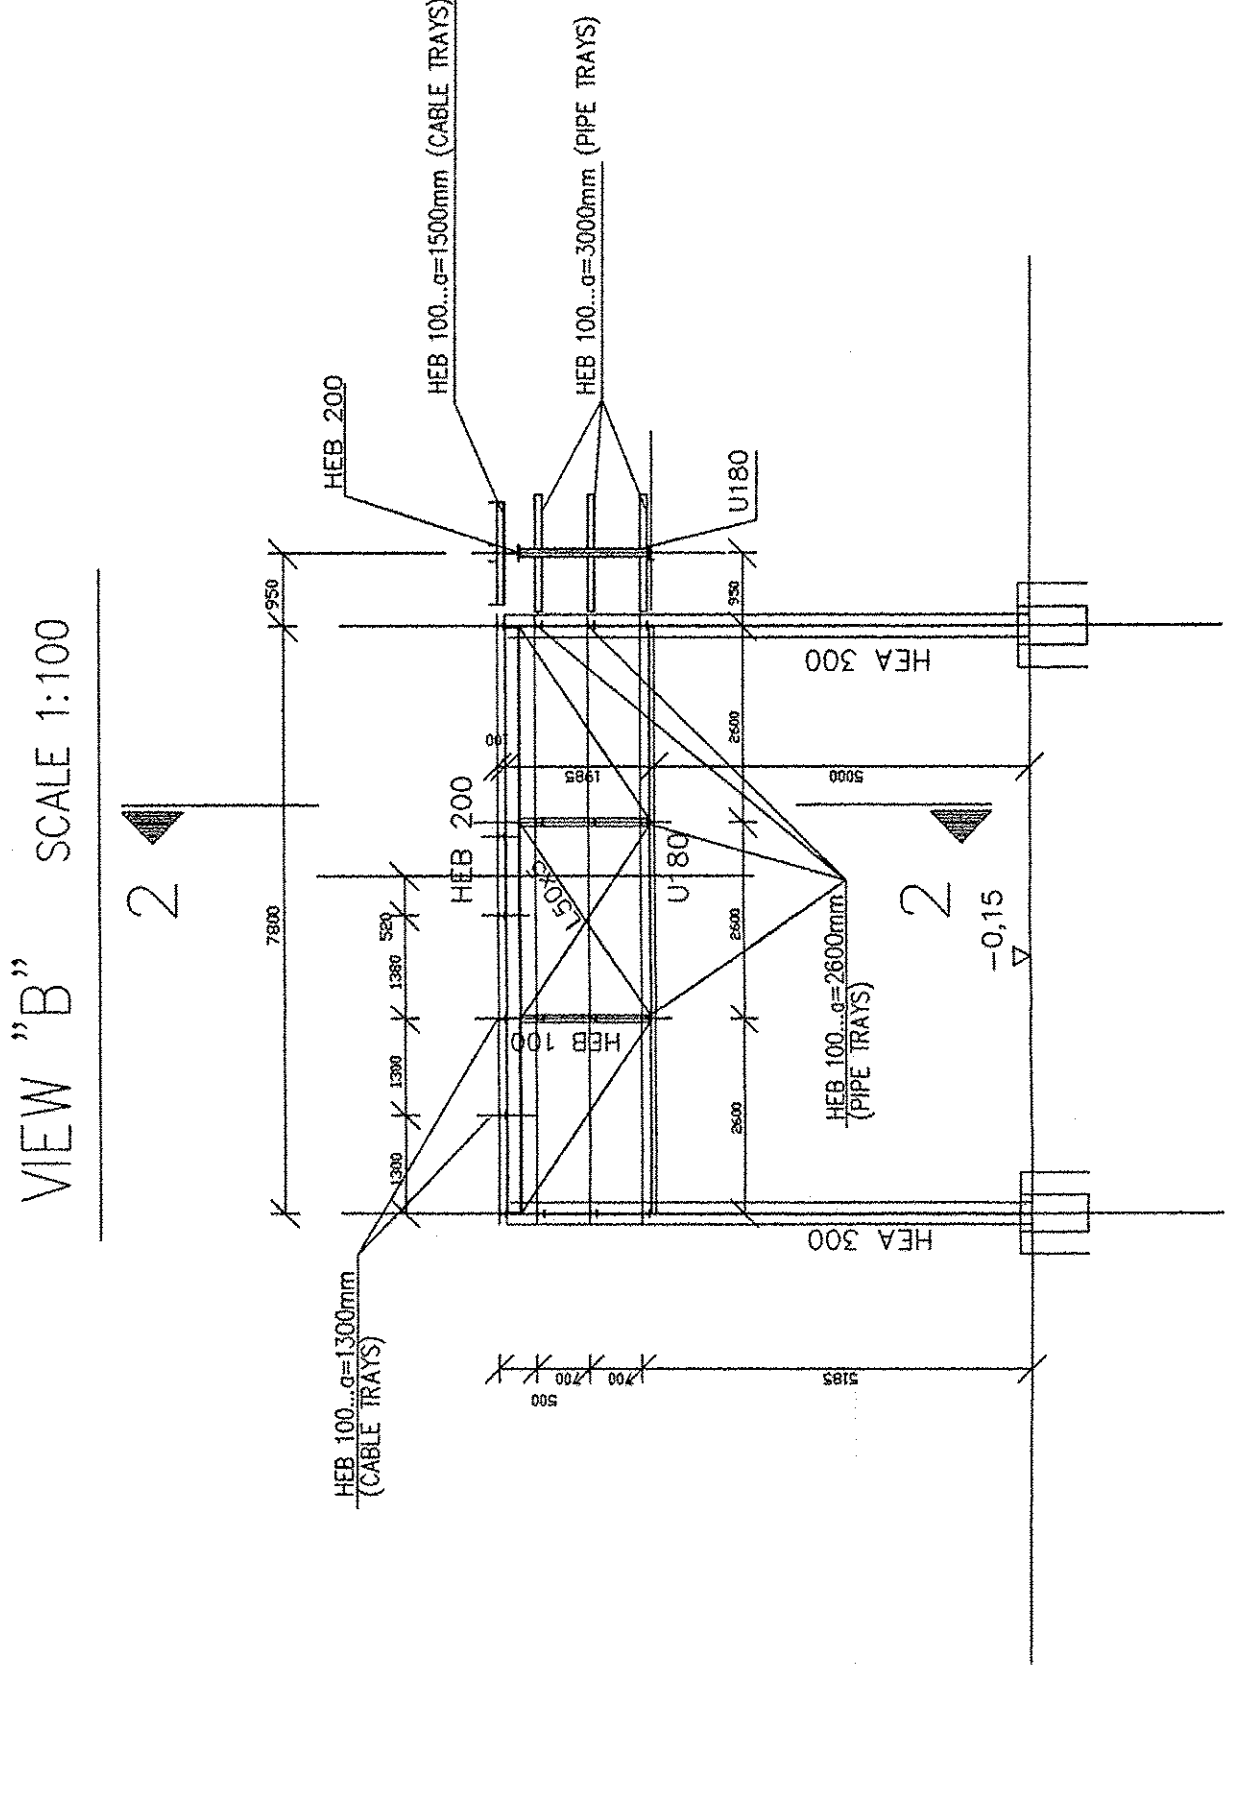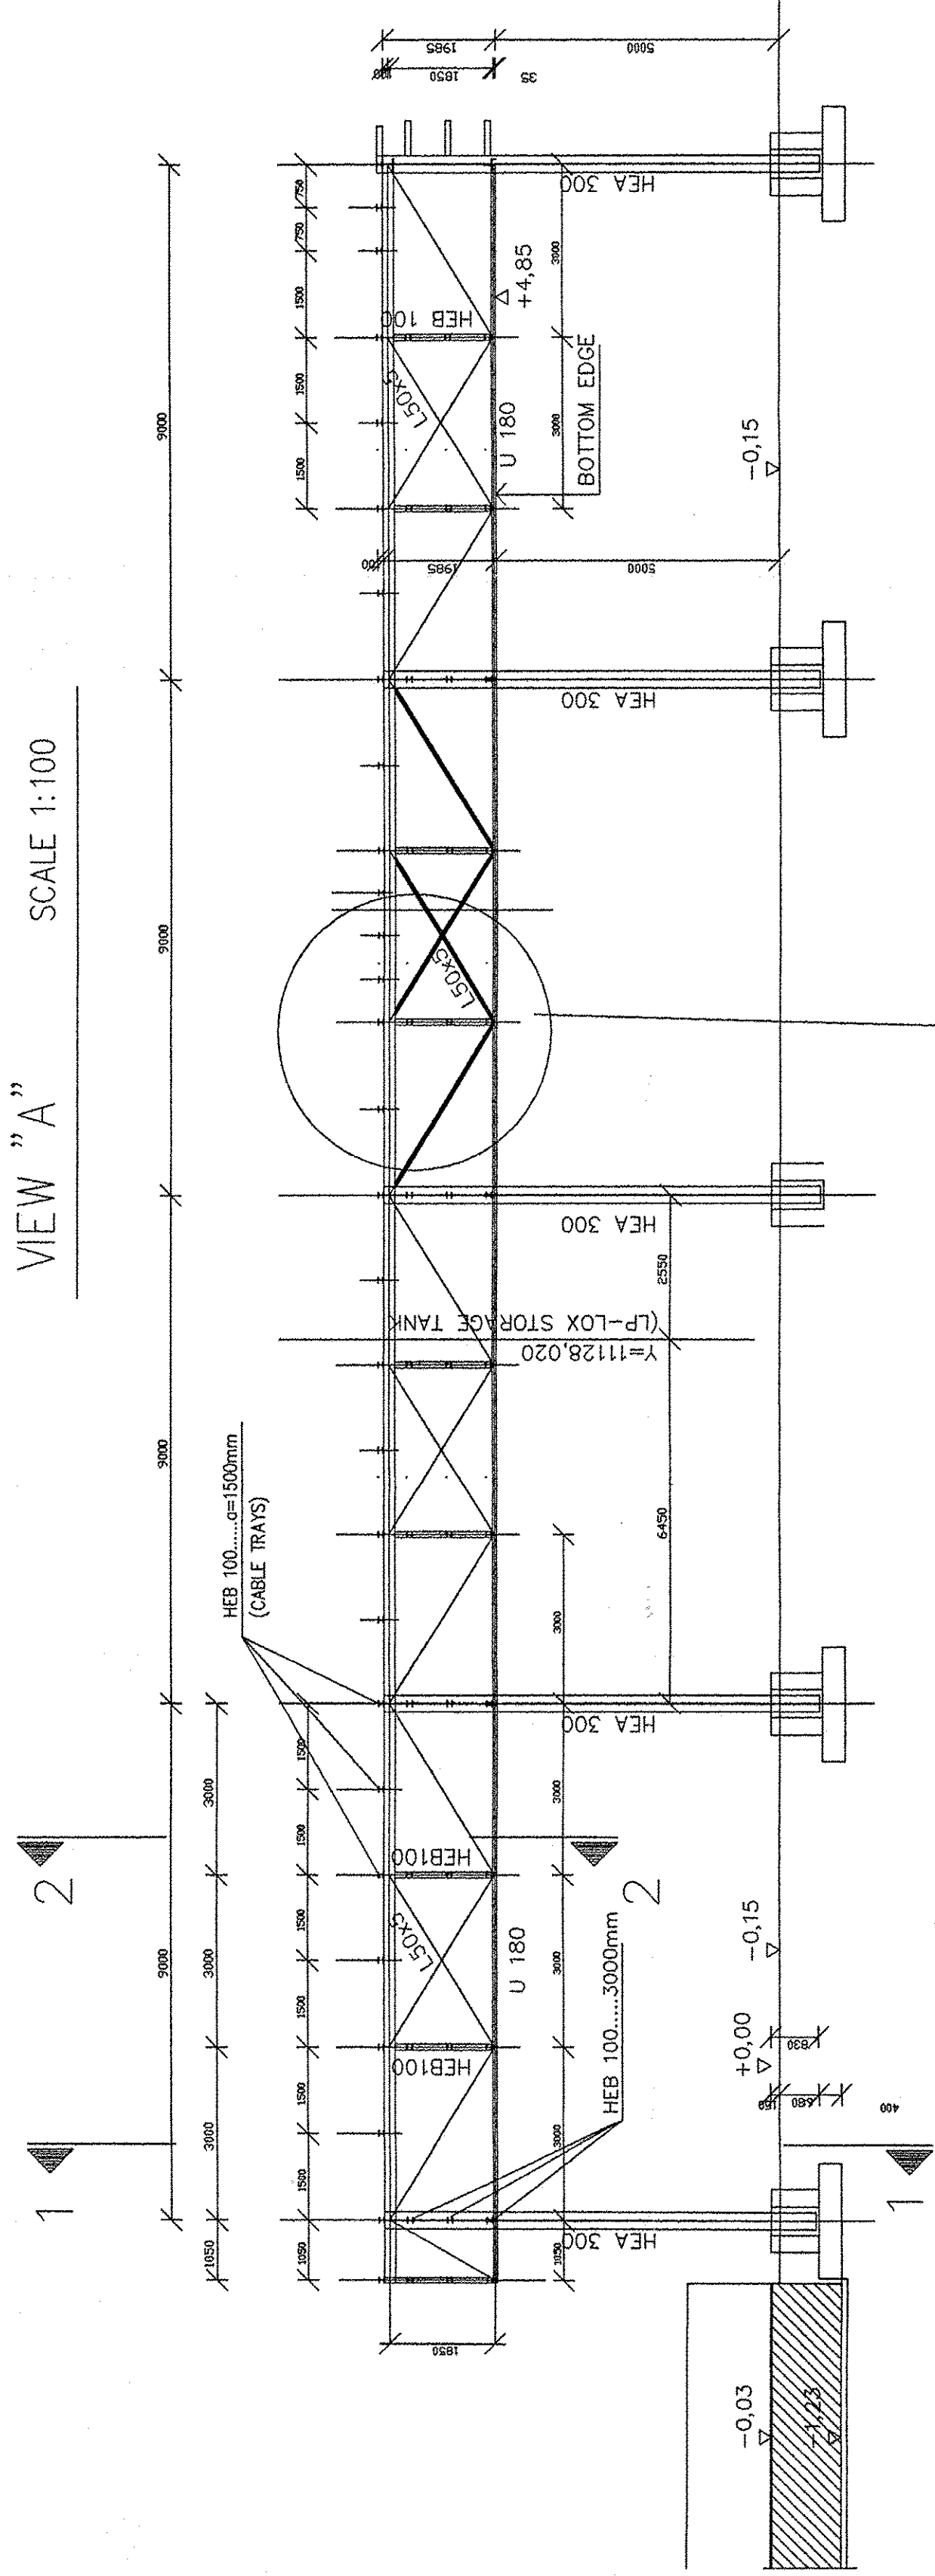

SECTION 1-1

SCALE 1:50

SECTION 2-2






SCALE 1:50

SECTION 3-3

SCALE 1:50


SECTION 4-4

SCALE 1:50

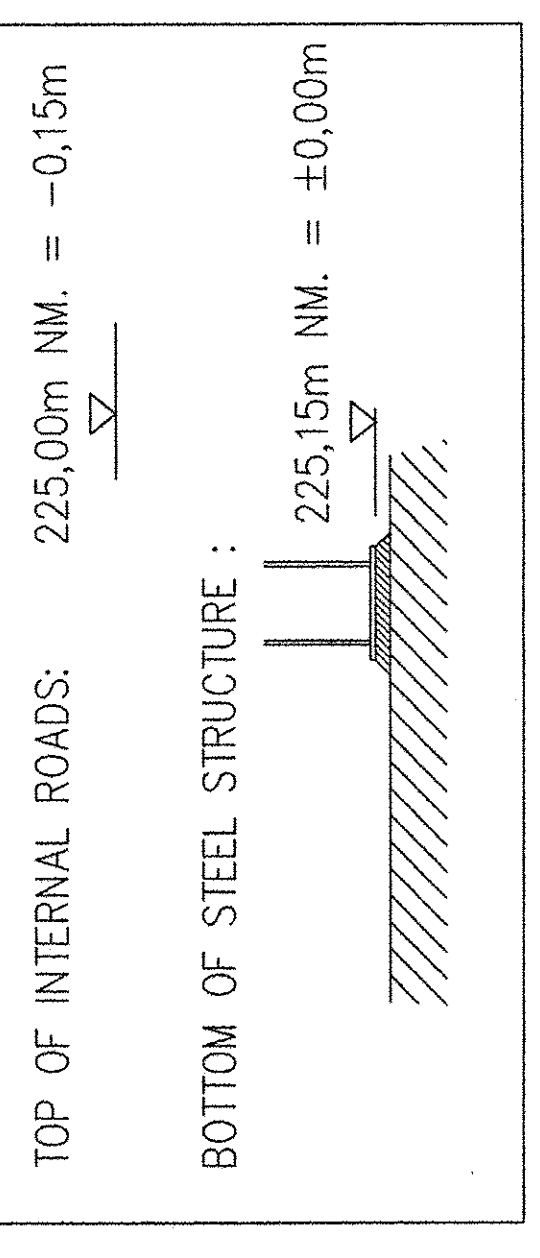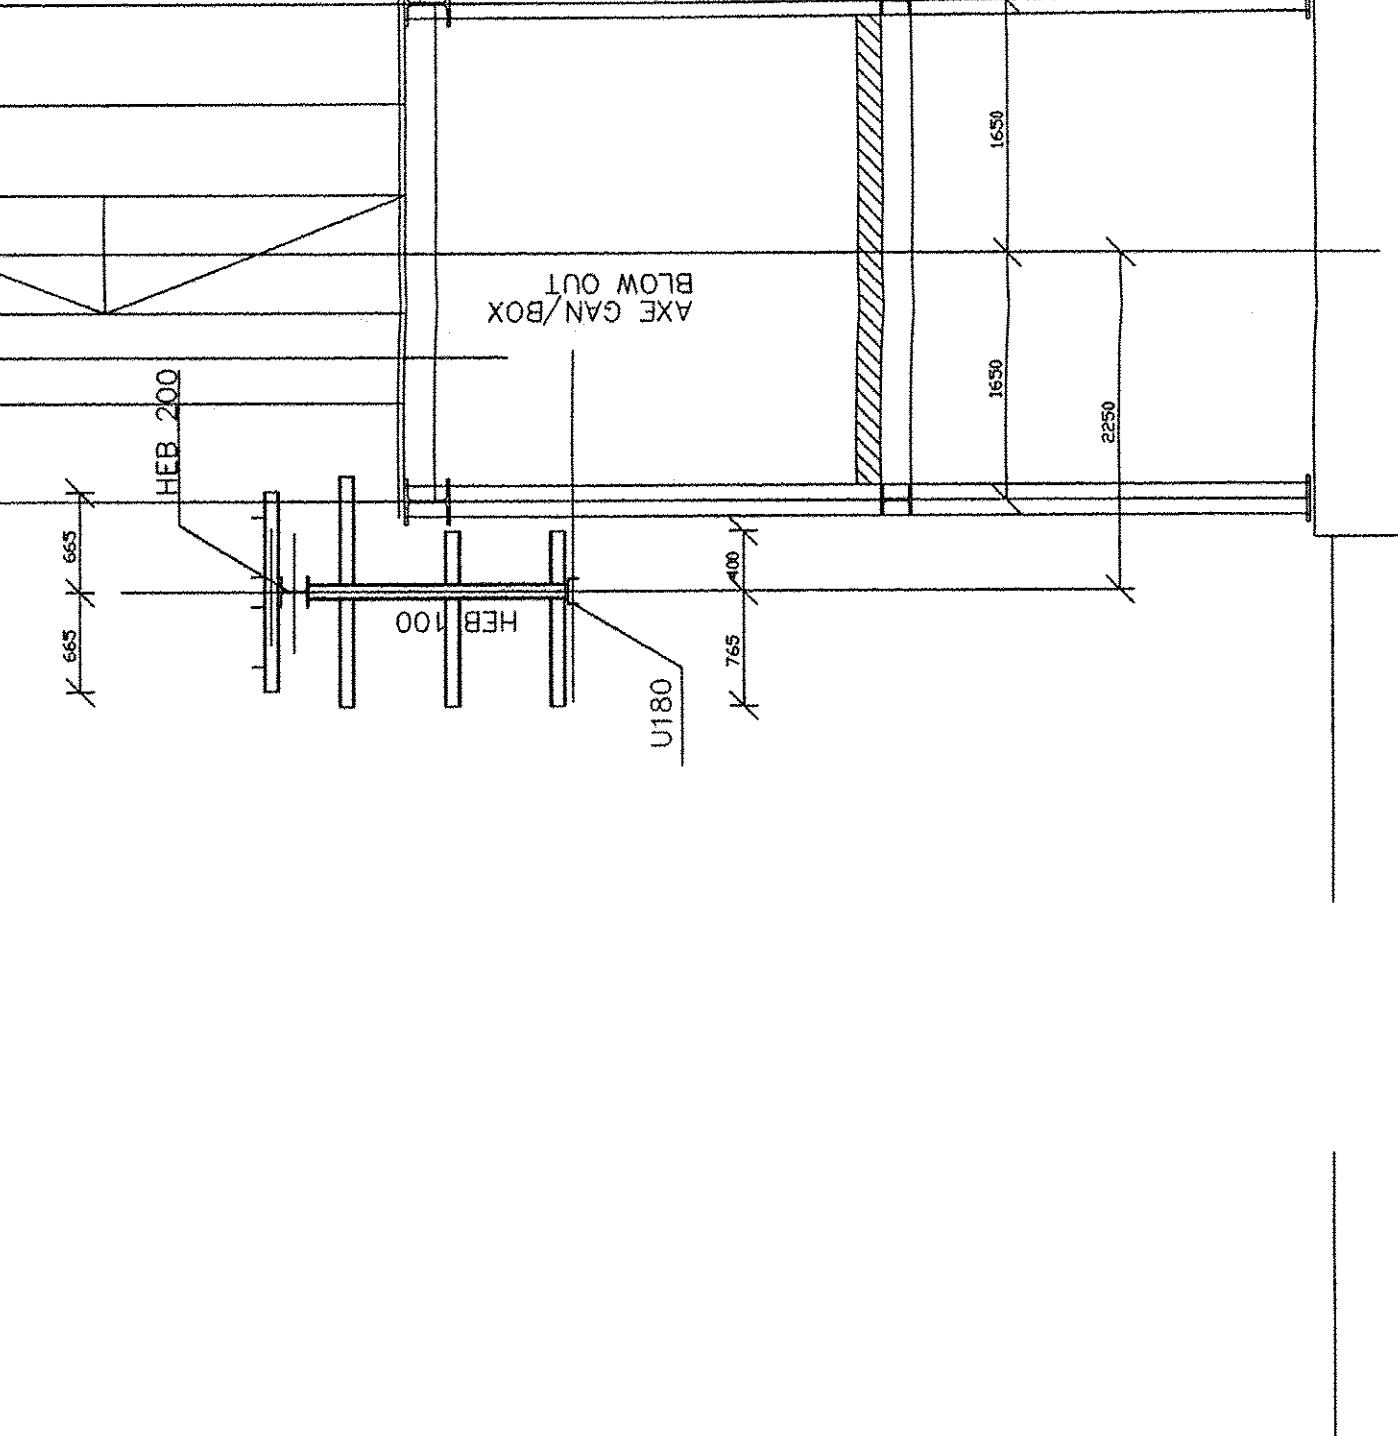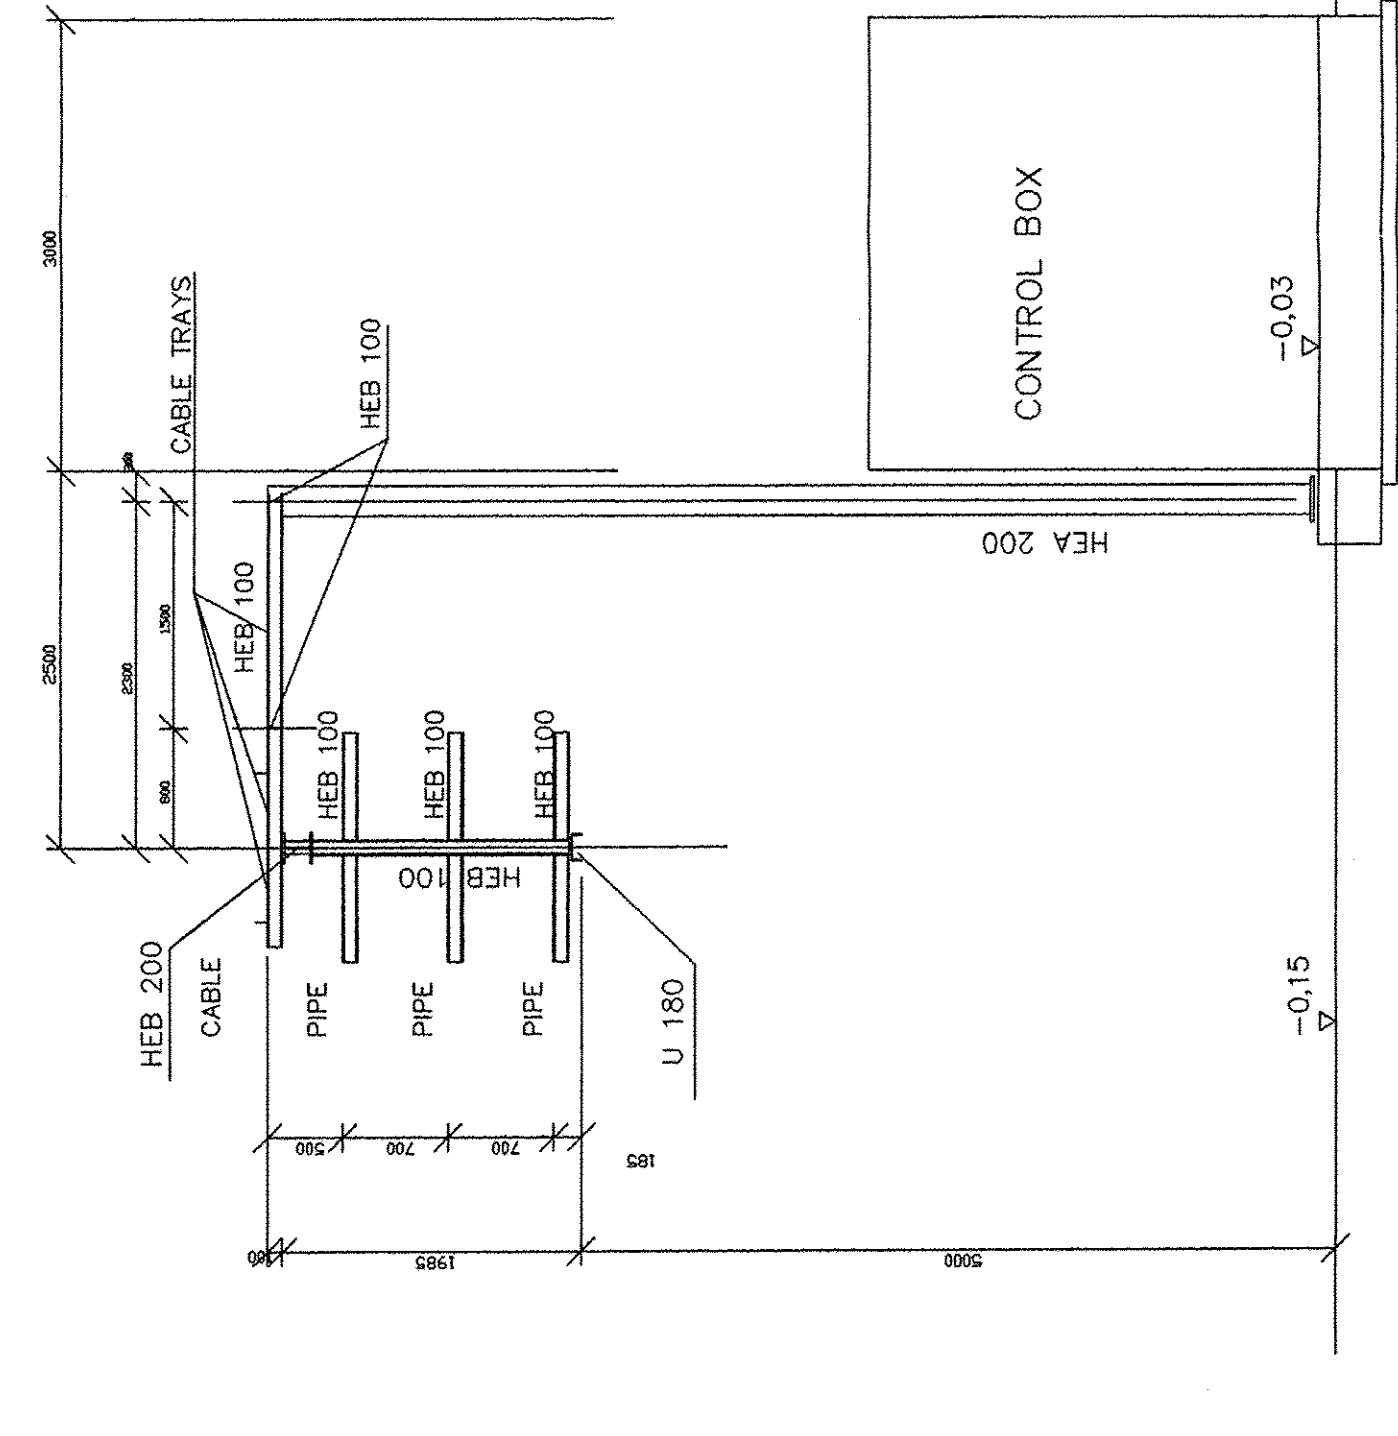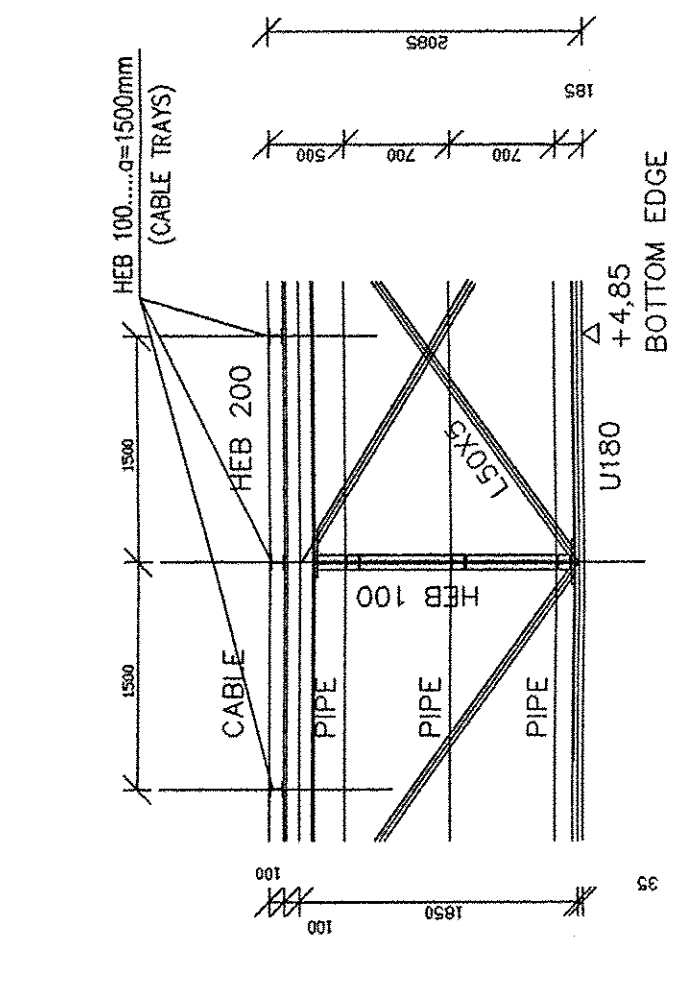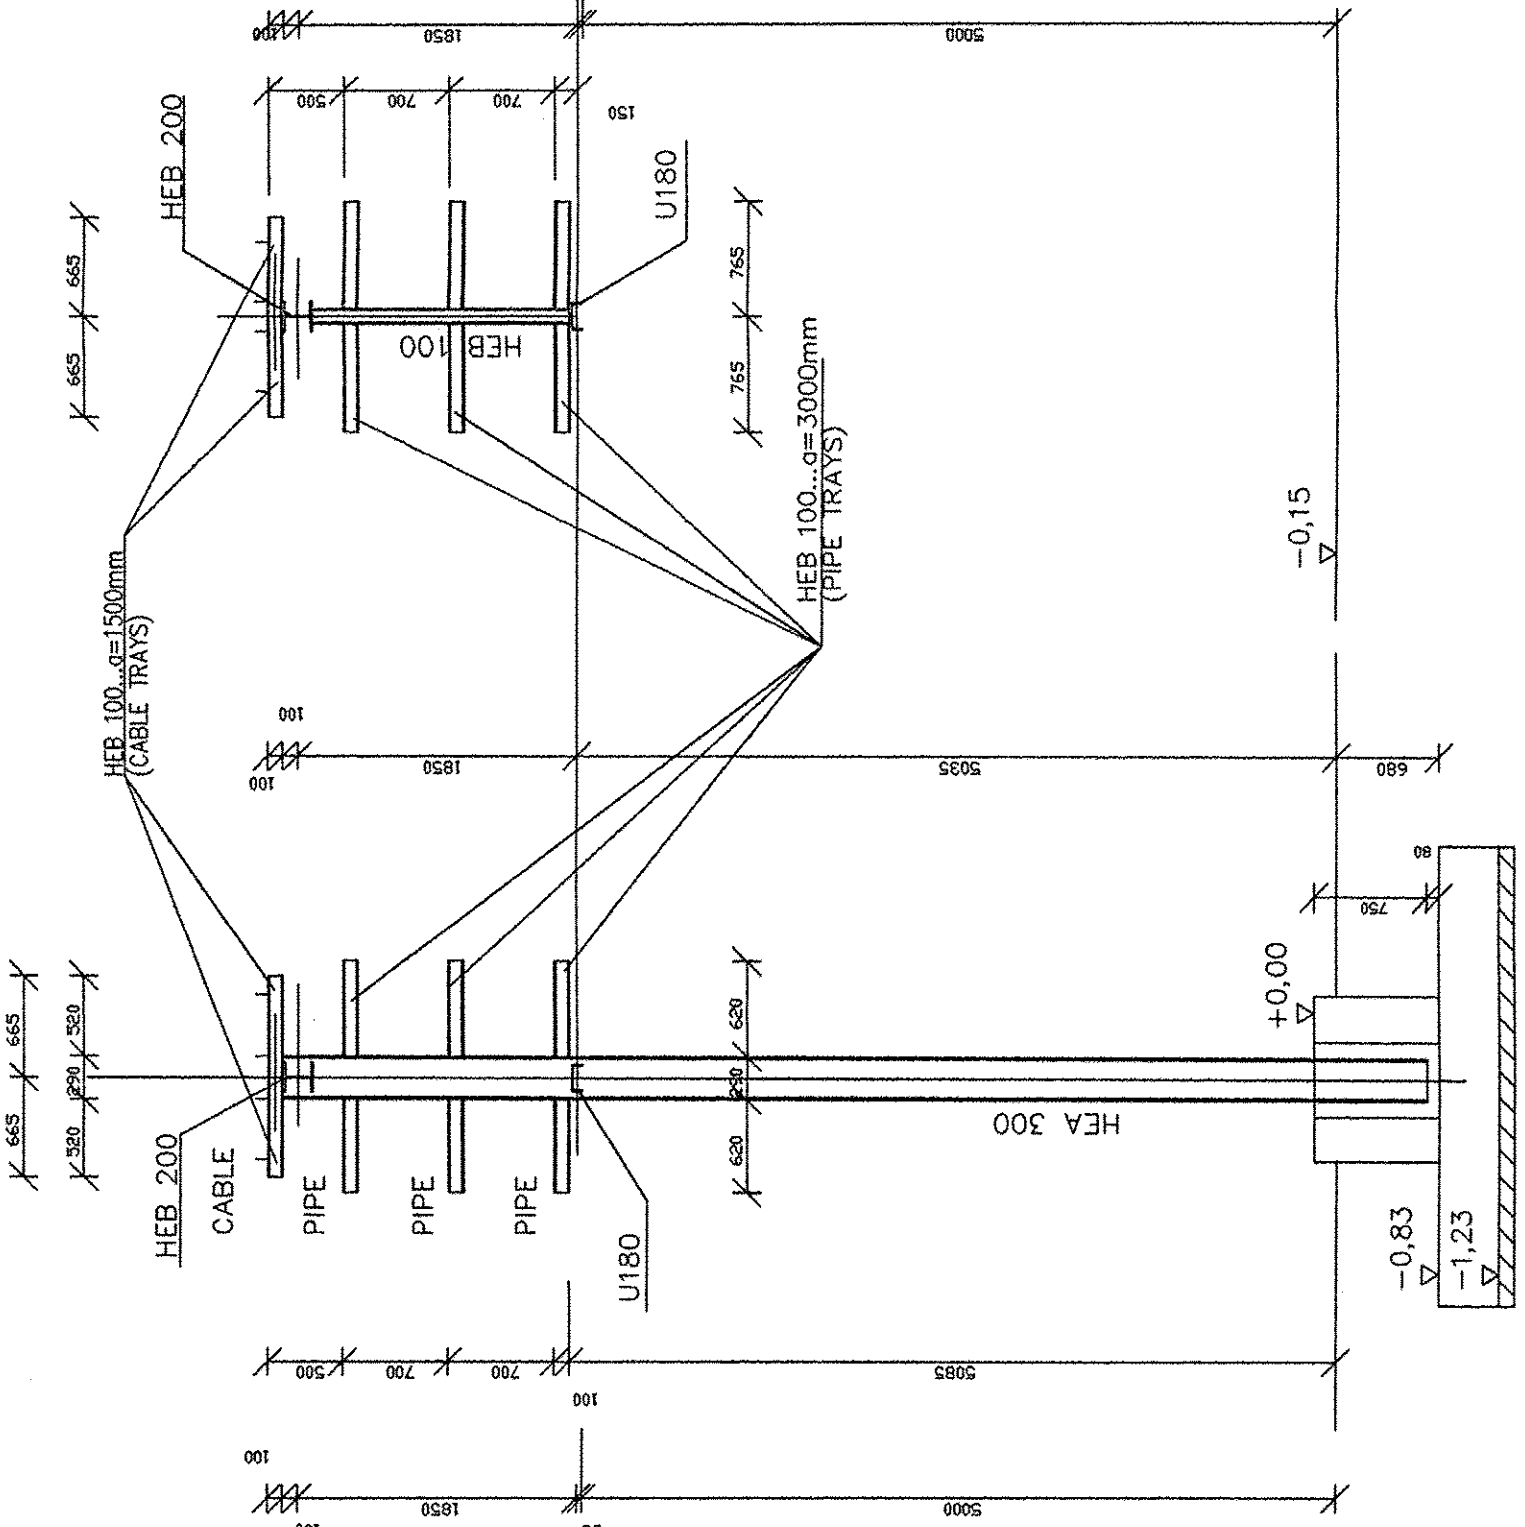

MATERIAL : STEEL S235 JR

ARE IN mm
ELEVATIONS ARE IN m.

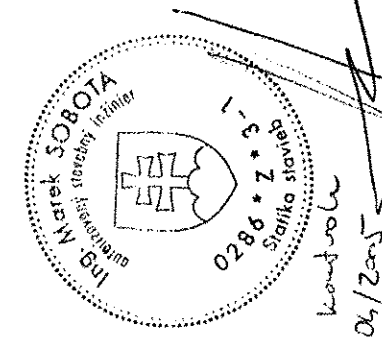

