





**CGS Analysen-  
Mess- und  
Regeltechnik  
GmbH**

Keltenstraße 3  
D-85095  
Denkendorf  
**Telefon**  
08466/9415-0  
**Telefax**  
08466/9415-49

# Documentation

**ANALYSER EQUIPMENT  
ASU No. 9 Kosice  
Mounting Plate QE23013**

**AIR LIQUIDE AGS GmbH  
D-47805 Krefeld**

**Project-No.:  
05/142  
Order-No.:  
4500025169**

## revision list

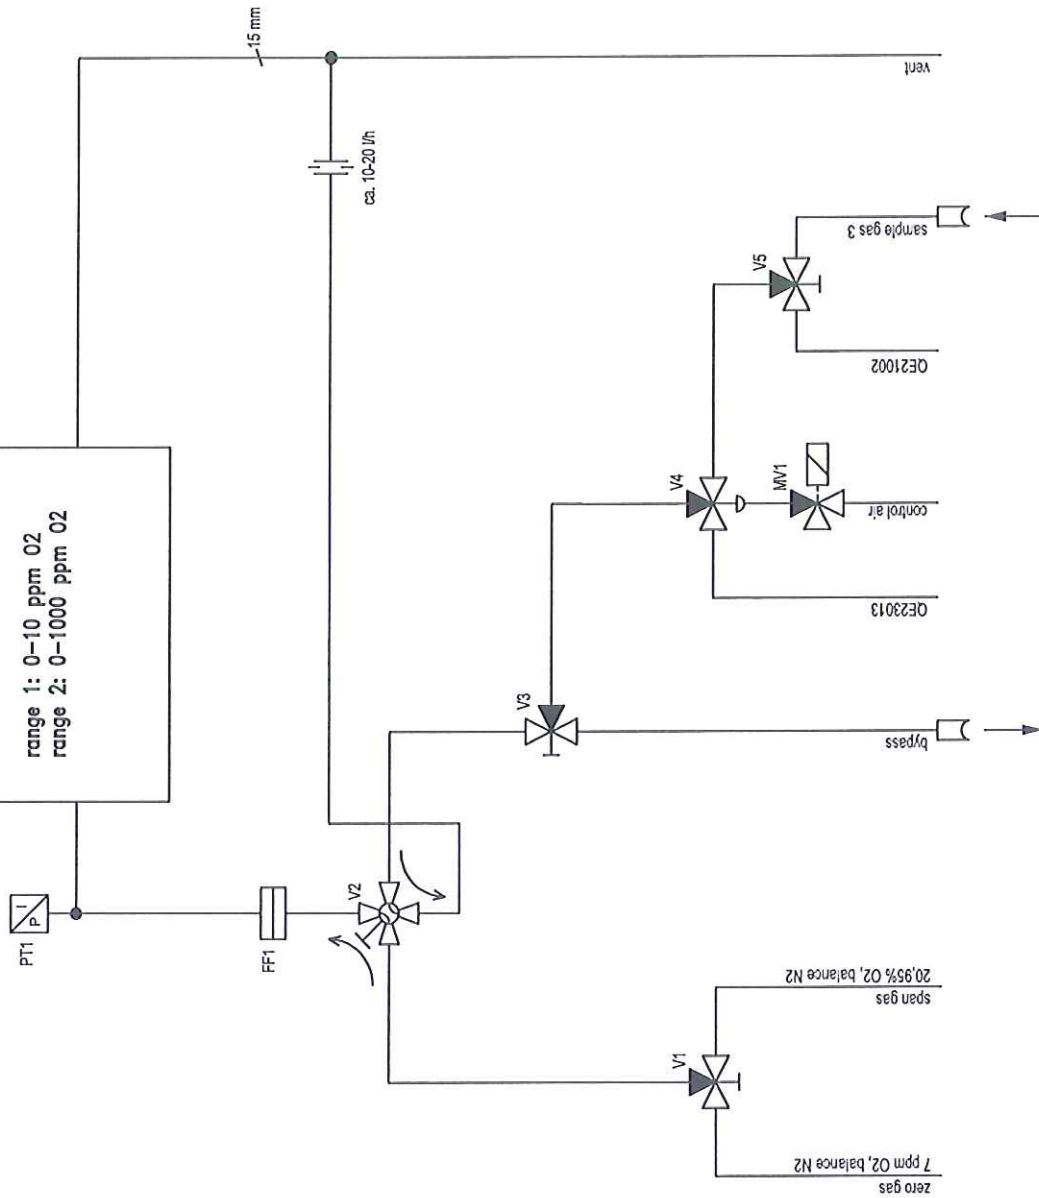
[illegible][illegible]

[illegible]

QE23013

Servomex 4100 C

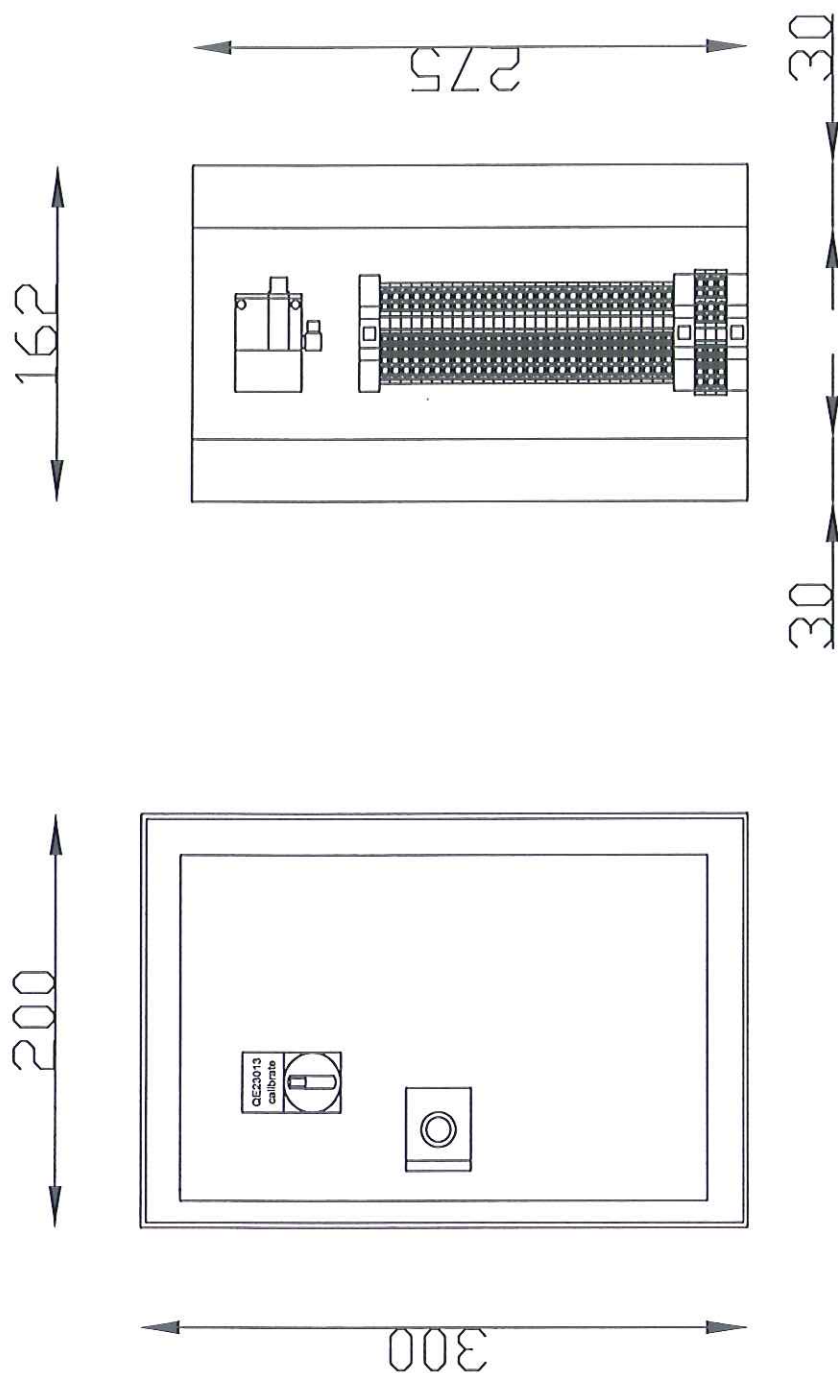
range 1: 0-10 ppm O<sub>2</sub>  
range 2: 0-1000 ppm O<sub>2</sub>



pipng 6 mm stainless steel

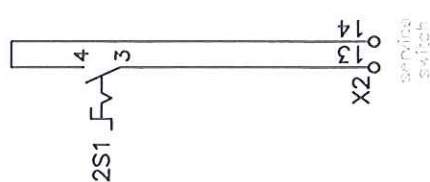
quick connect

date		08.06.05	Drawn by		CGS GmbH	AIR LIQUIDE		gas flow schematic		QE23013		project name		ASU Kosice		QE23013	
name		Wendlik	CGS GmbH		Keltenstr.3	AIR LIQUIDE		QE23013		QE23013		ASU Kosice		ASU Kosice		QE23013	
sheet		04	D-85095 Denkendorf		05-142	Air Liquide AGS GmbH		QE23013		QE23013		ASU Kosice		ASU Kosice		QE23013	
revision			D-85095 Denkendorf		05-142	Air Liquide AGS GmbH		QE23013		QE23013		ASU Kosice		ASU Kosice		QE23013	
drawing number			D-85095 Denkendorf		05-142	Air Liquide AGS GmbH		QE23013		QE23013		ASU Kosice		ASU Kosice		QE23013	
sheet		04	D-85095 Denkendorf		05-142	Air Liquide AGS GmbH		QE23013		QE23013		ASU Kosice		ASU Kosice		QE23013	

[illegible]



[illegible]

[illegible]



[illegible]

[illegible]