





**CGS Analysen-  
Mess- und  
Regeltechnik  
GmbH**

Keltenstraße 3  
D-85095  
Denkendorf  
Telefon  
08466/9415-0  
Telefax  
08466/9415-49

# Documentation

## ANALYSER EQUIPMENT ASU No. 9 Kosice Bottle Rack

AIR LIQUIDE AGS GmbH  
D-47805 Krefeld

Project-No.:  
05/142  
Order-No.:  
4500025169


## revision list

[illegible]



8 ppm H<sub>2</sub>, balance Ar  
8 ppm N<sub>2</sub>, balance Ar  
4 ppm CO<sub>2</sub>, balance Ar  
1,6 ppm CO, balance Ar  
1,6 ppm CnHm, balance Ar

[illegible]

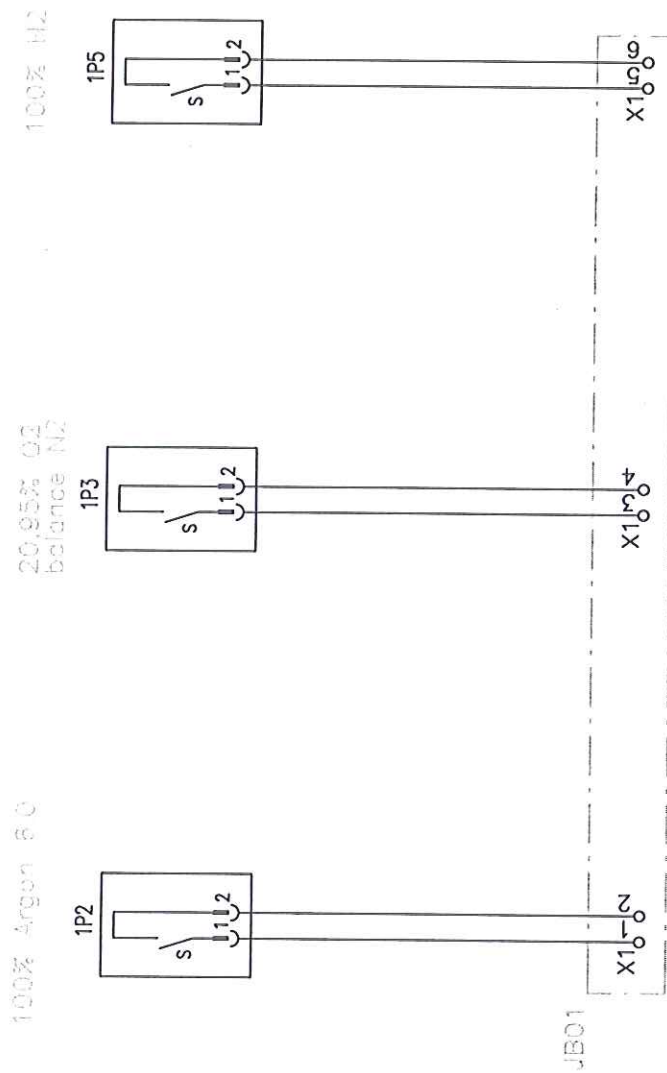

date		21.11.05	Erstellt durch		CCS GmbH	project name:		ASU Kosice	project name:		ASU Kosice
name		Wendlik	CCS		85095 Denkendorf	order number		4500025169	drawing number		+
check			file		05-142 Kosice	bottle rack		contact making pressure gauge	sheet 1		sheet 1
norm			Air Liquide AGS GmbH			bottle rack		contact making pressure gauge	sheet 1		sheet 1
name			Air Liquide AGS GmbH			bottle rack		contact making pressure gauge	sheet 1		sheet 1
date			Air Liquide AGS GmbH			bottle rack		contact making pressure gauge	sheet 1		sheet 1
revision			Air Liquide AGS GmbH			bottle rack		contact making pressure gauge	sheet 1		sheet 1



[illegible][illegible][illegible][illegible]