


Poznamky: POZNAMKY A REZY M1,M2 SÚ NA VÝKR. 1071-07-1

B33	1	3150	109	130	2911	97
B32	1	2773	90	107	2576	96
B31	1	3173	121	105	2911	95
B30	1	2788	102	86	2600	94
B29	2	3520	113	123	3284	93
B28	1	3799	151	161	3487	92
B27	1	3145	111	128	2906	91
B26	1	3936	166	122	3648	90
B25	1	2527	93	57	3577	89
B24	1	4258	275	184	3801	88
B23	1	4391	190	282	3919	87
B22	1	2782	95	94	2593	86
B21	1	2571	84	76	2411	85
B20	1	4383	165	188	4030	84
D/elec	Ks	q	b	c	D	

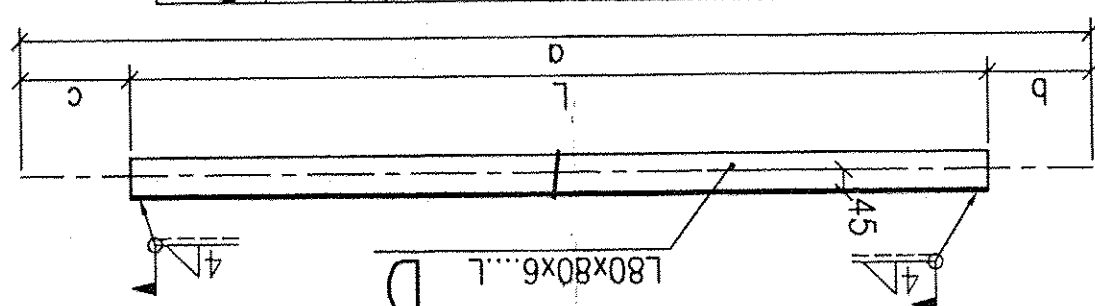

BA20-BA33

