






PLECH - VAZNICE

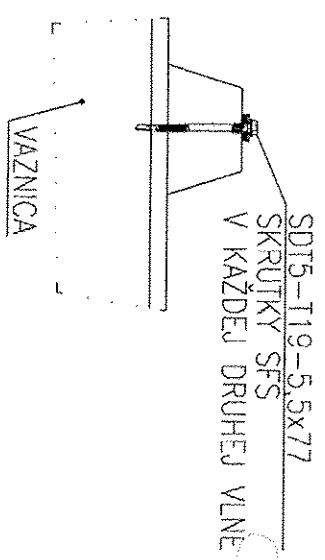

REZ R10-R10 M 1:10
SECTION R10-R10
8010

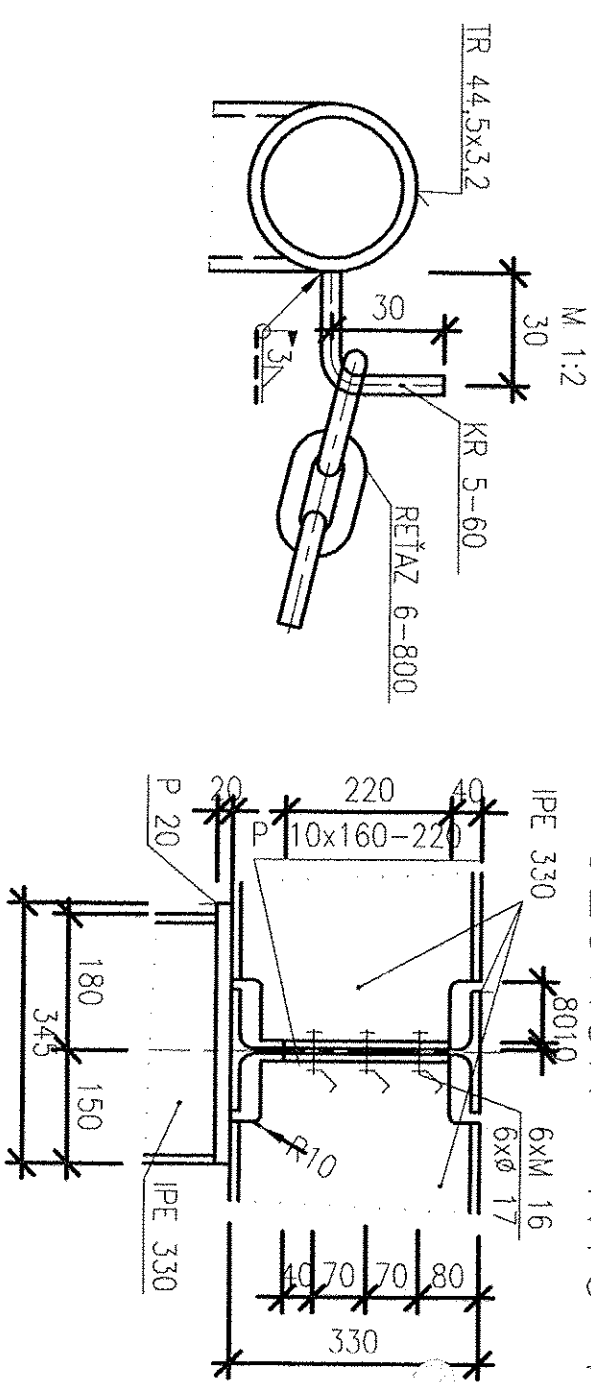

M 1:2

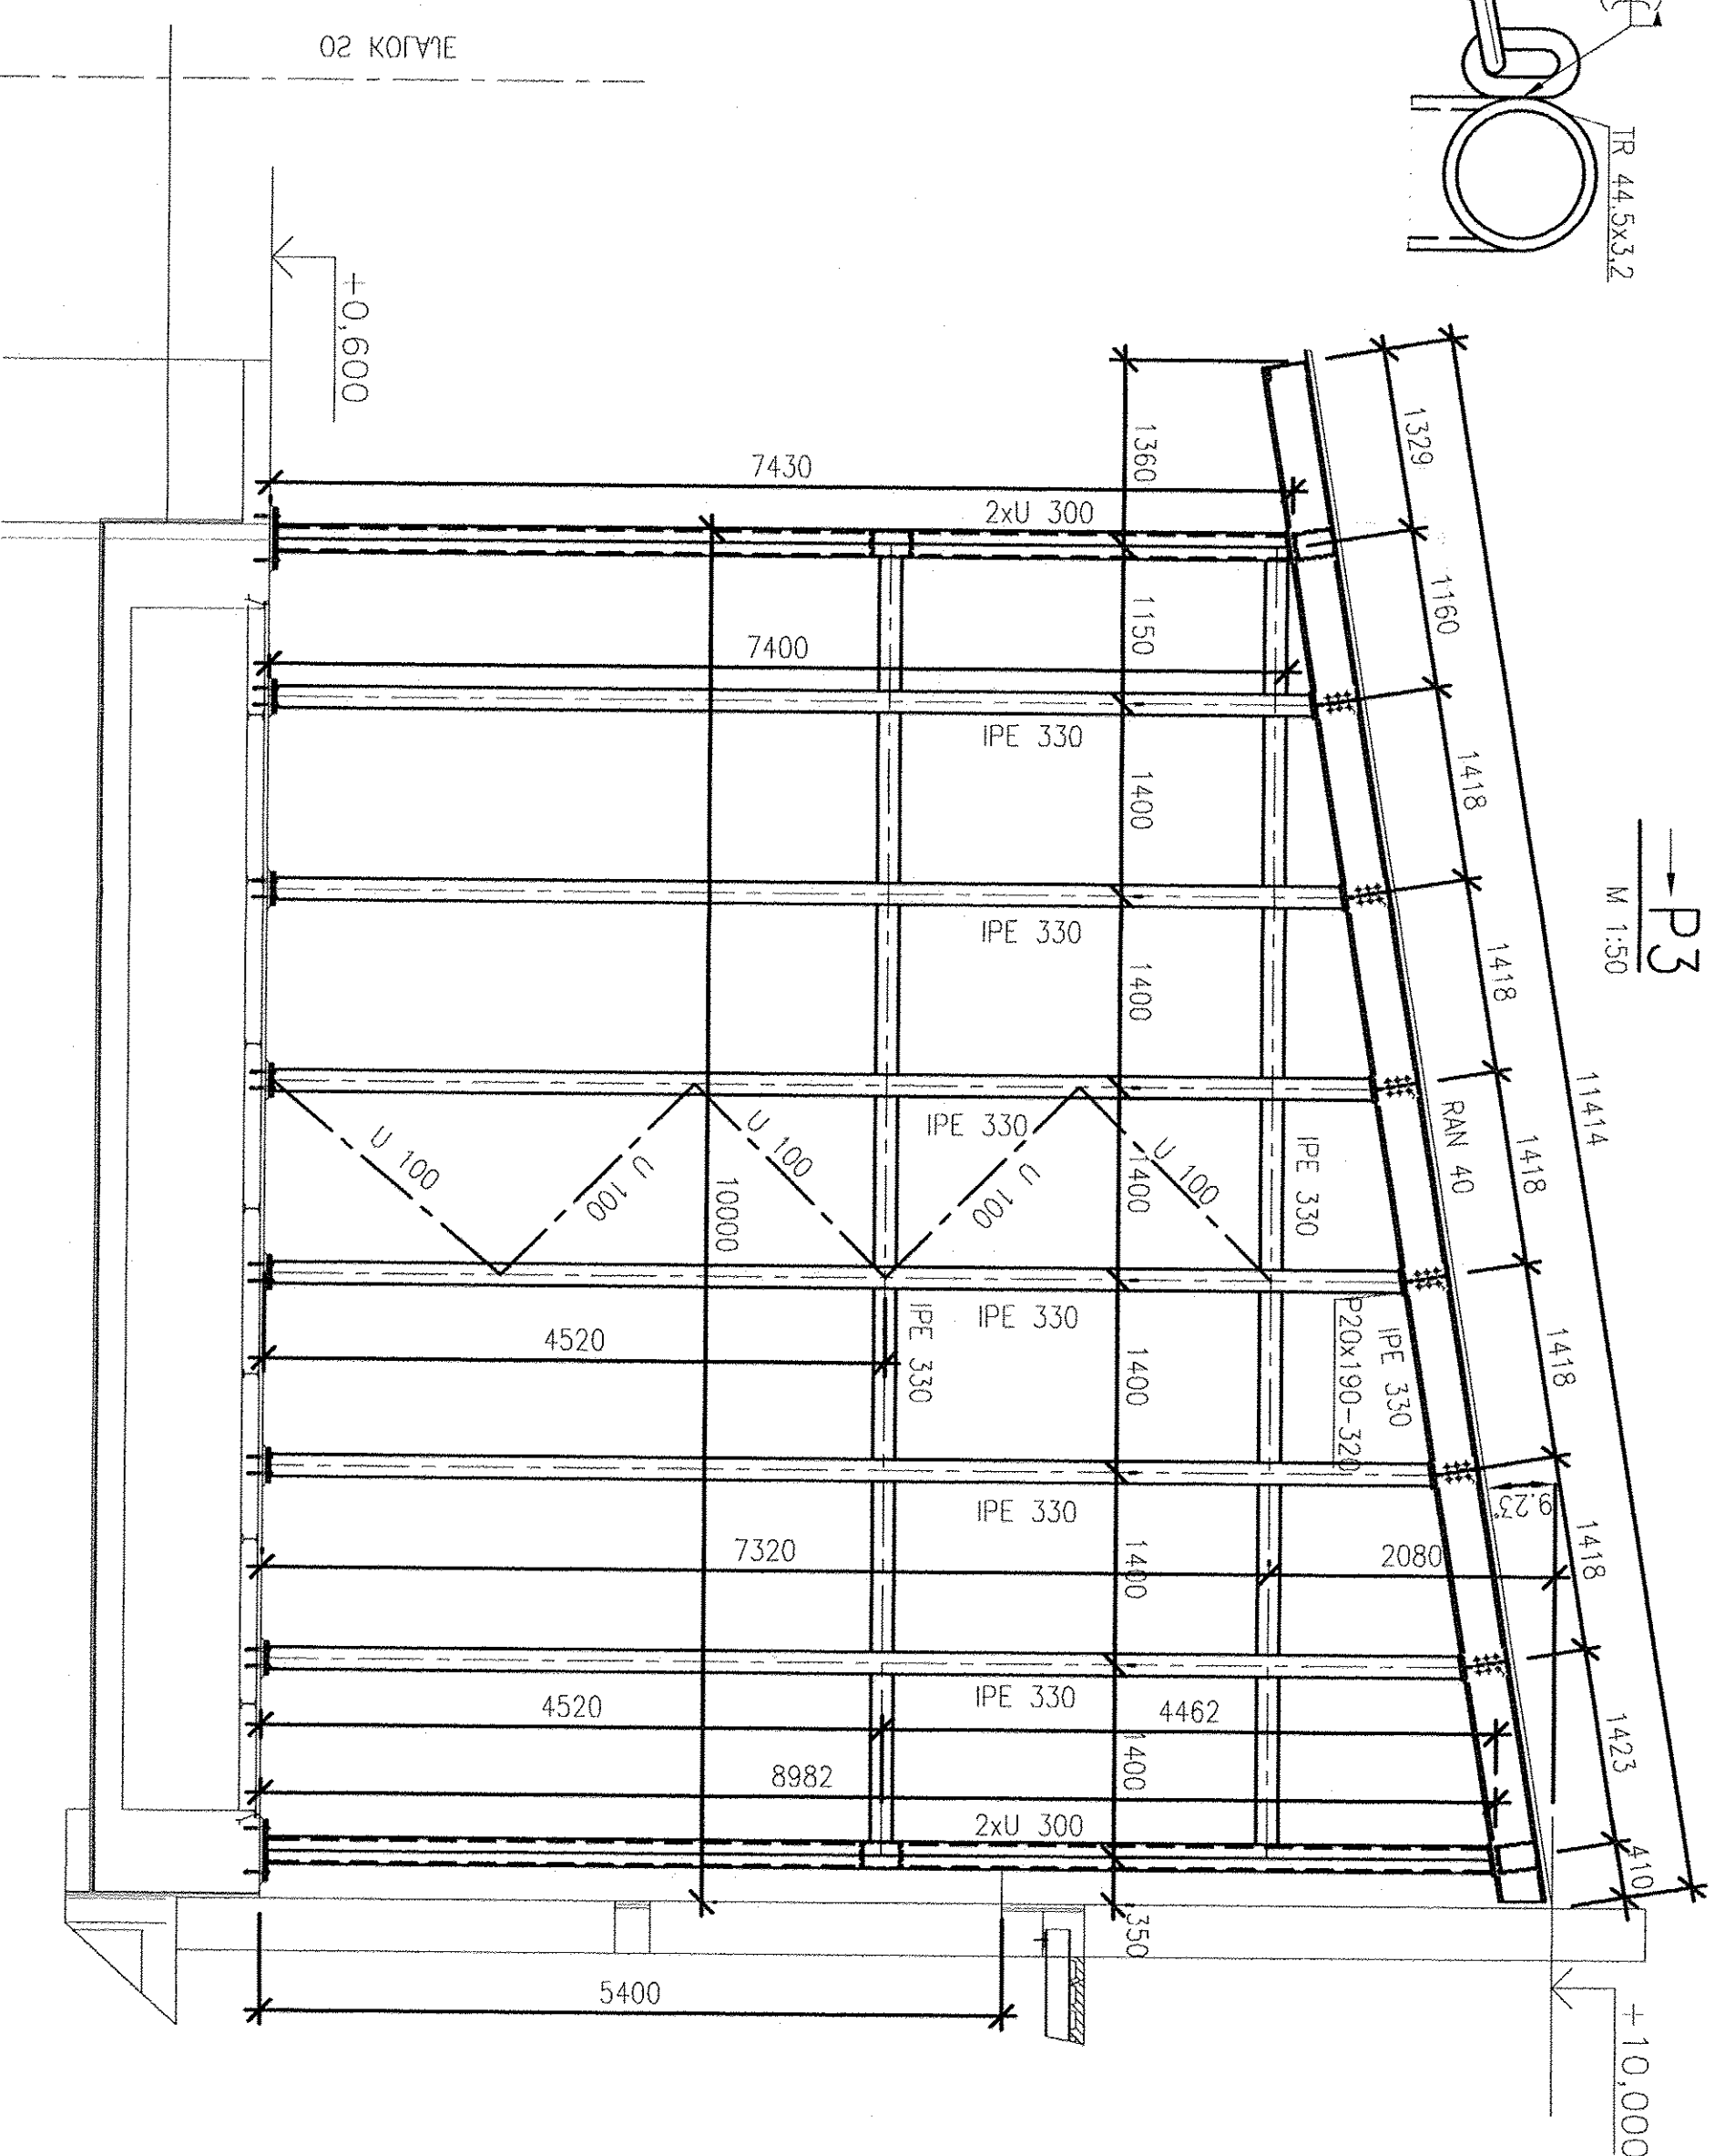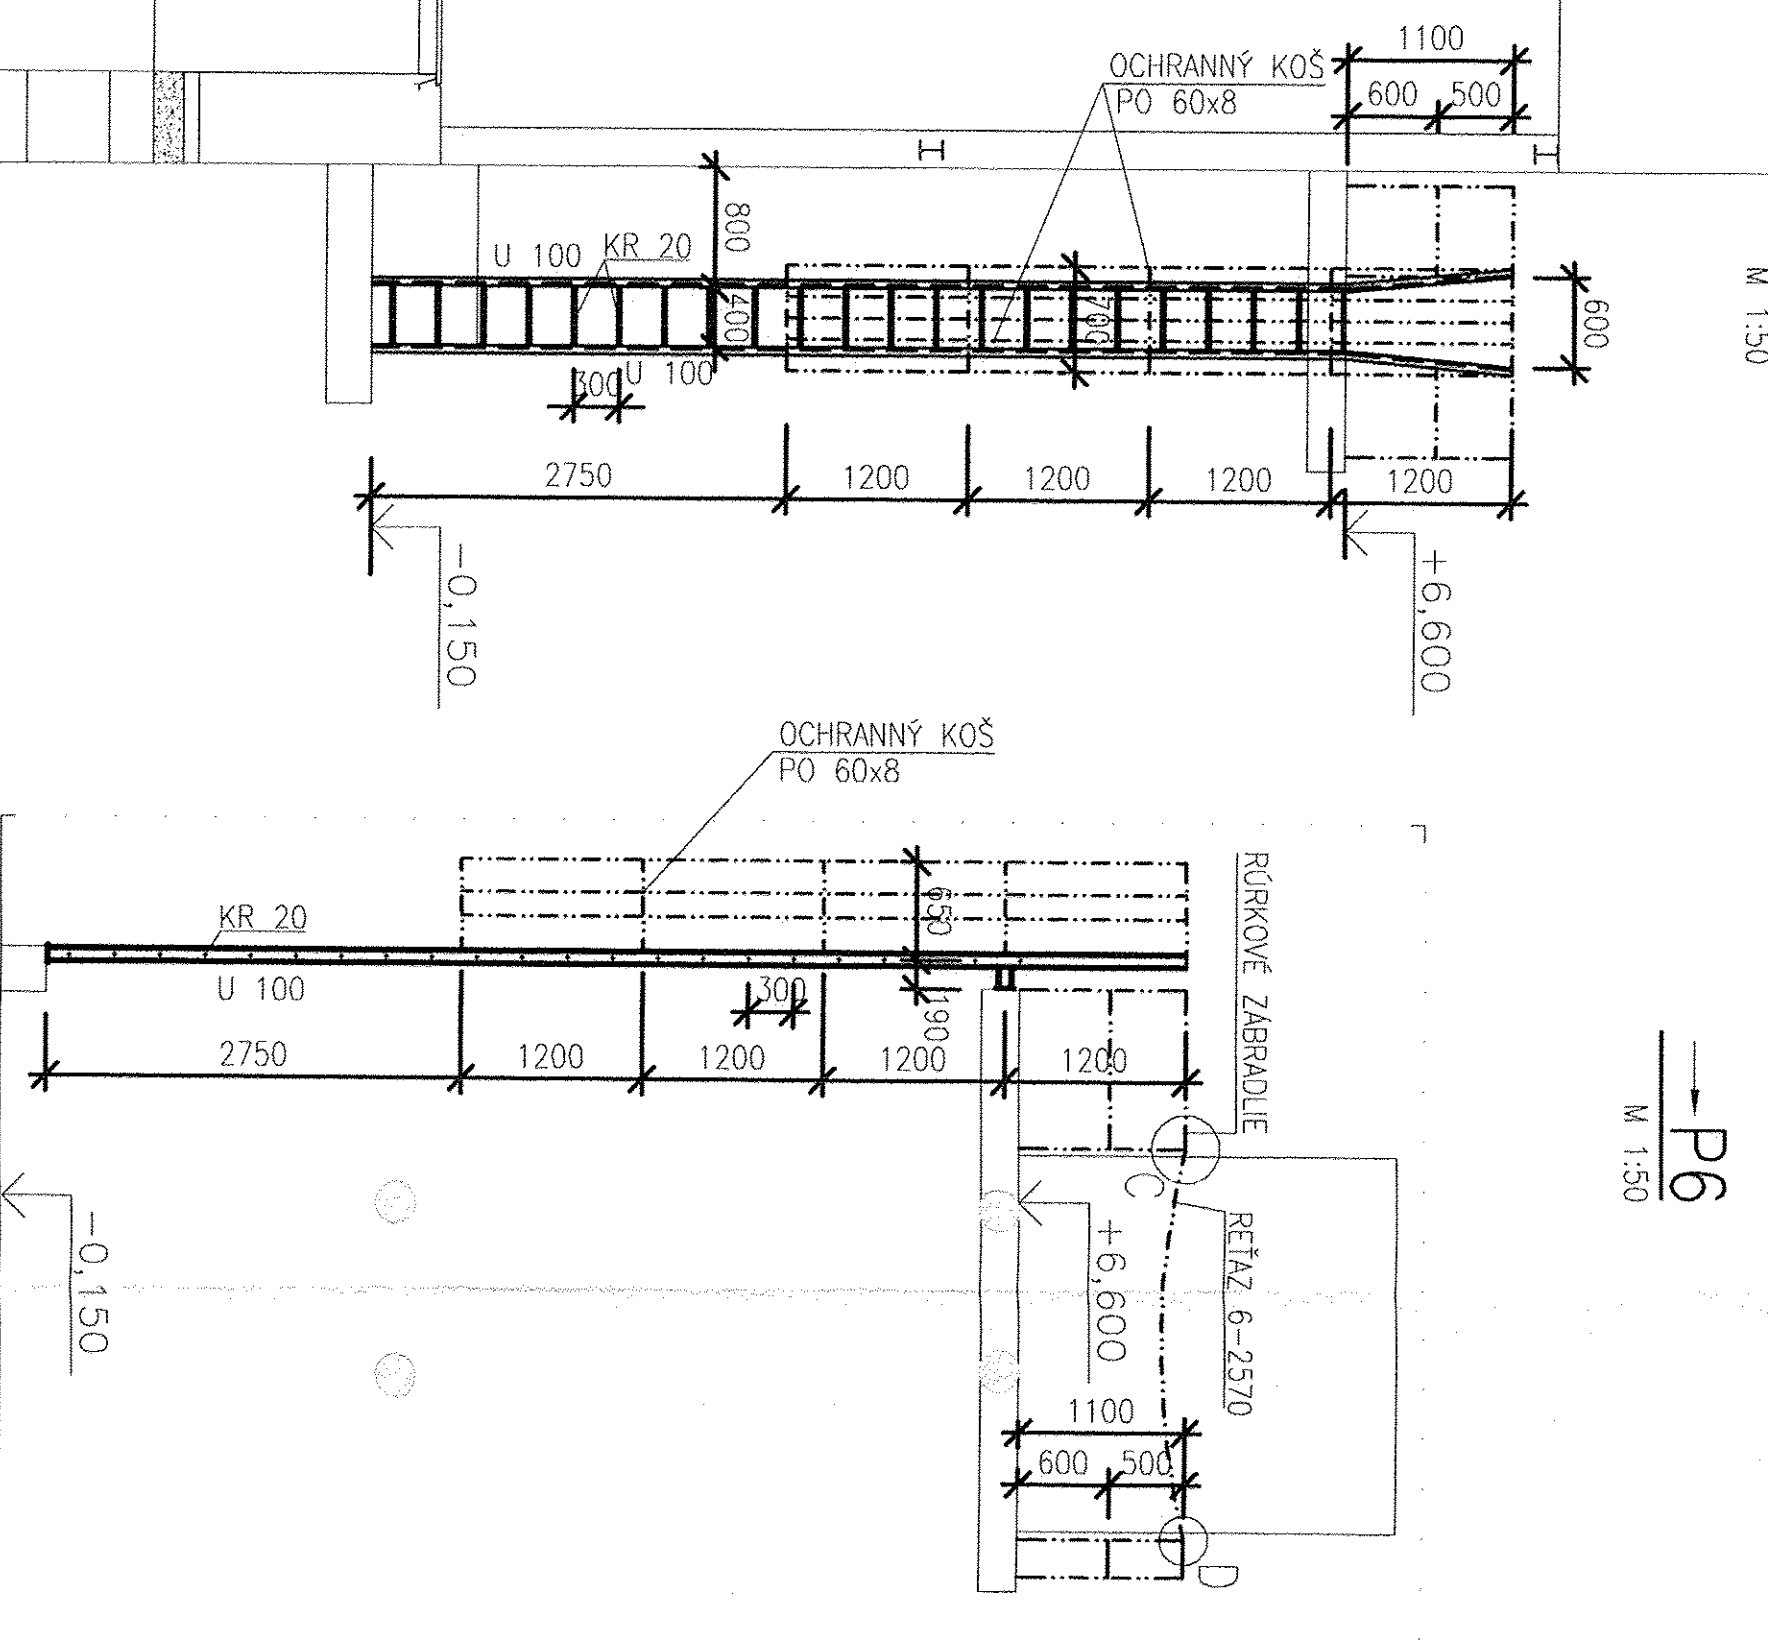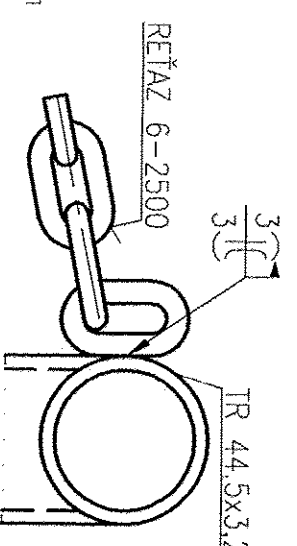

1) VAZNICE A VODOROVNÉ ZAVETROVANIE JE SKRUTKOVANÉ.

RÚRKOVÉ ZABRADLIE:

- HORNÉ MADLO	TR 44,5x3,2
- SPODNÉ MADLO	TR 31,8x3,2
- STUPLIK	TR 44,5x3,2
- ČOKOPOVÝ PLECH	PO 100x5

Page 07.09.05

 $\pm 0,000 = 224,530 \text{ m.n.m}$

SPRACOVANÉ POD ZÁKAZKOVÝM ČÍSLOM:168/2005/OK/

--	--