



## Schnitt / section A.3-A.3

M 1:5

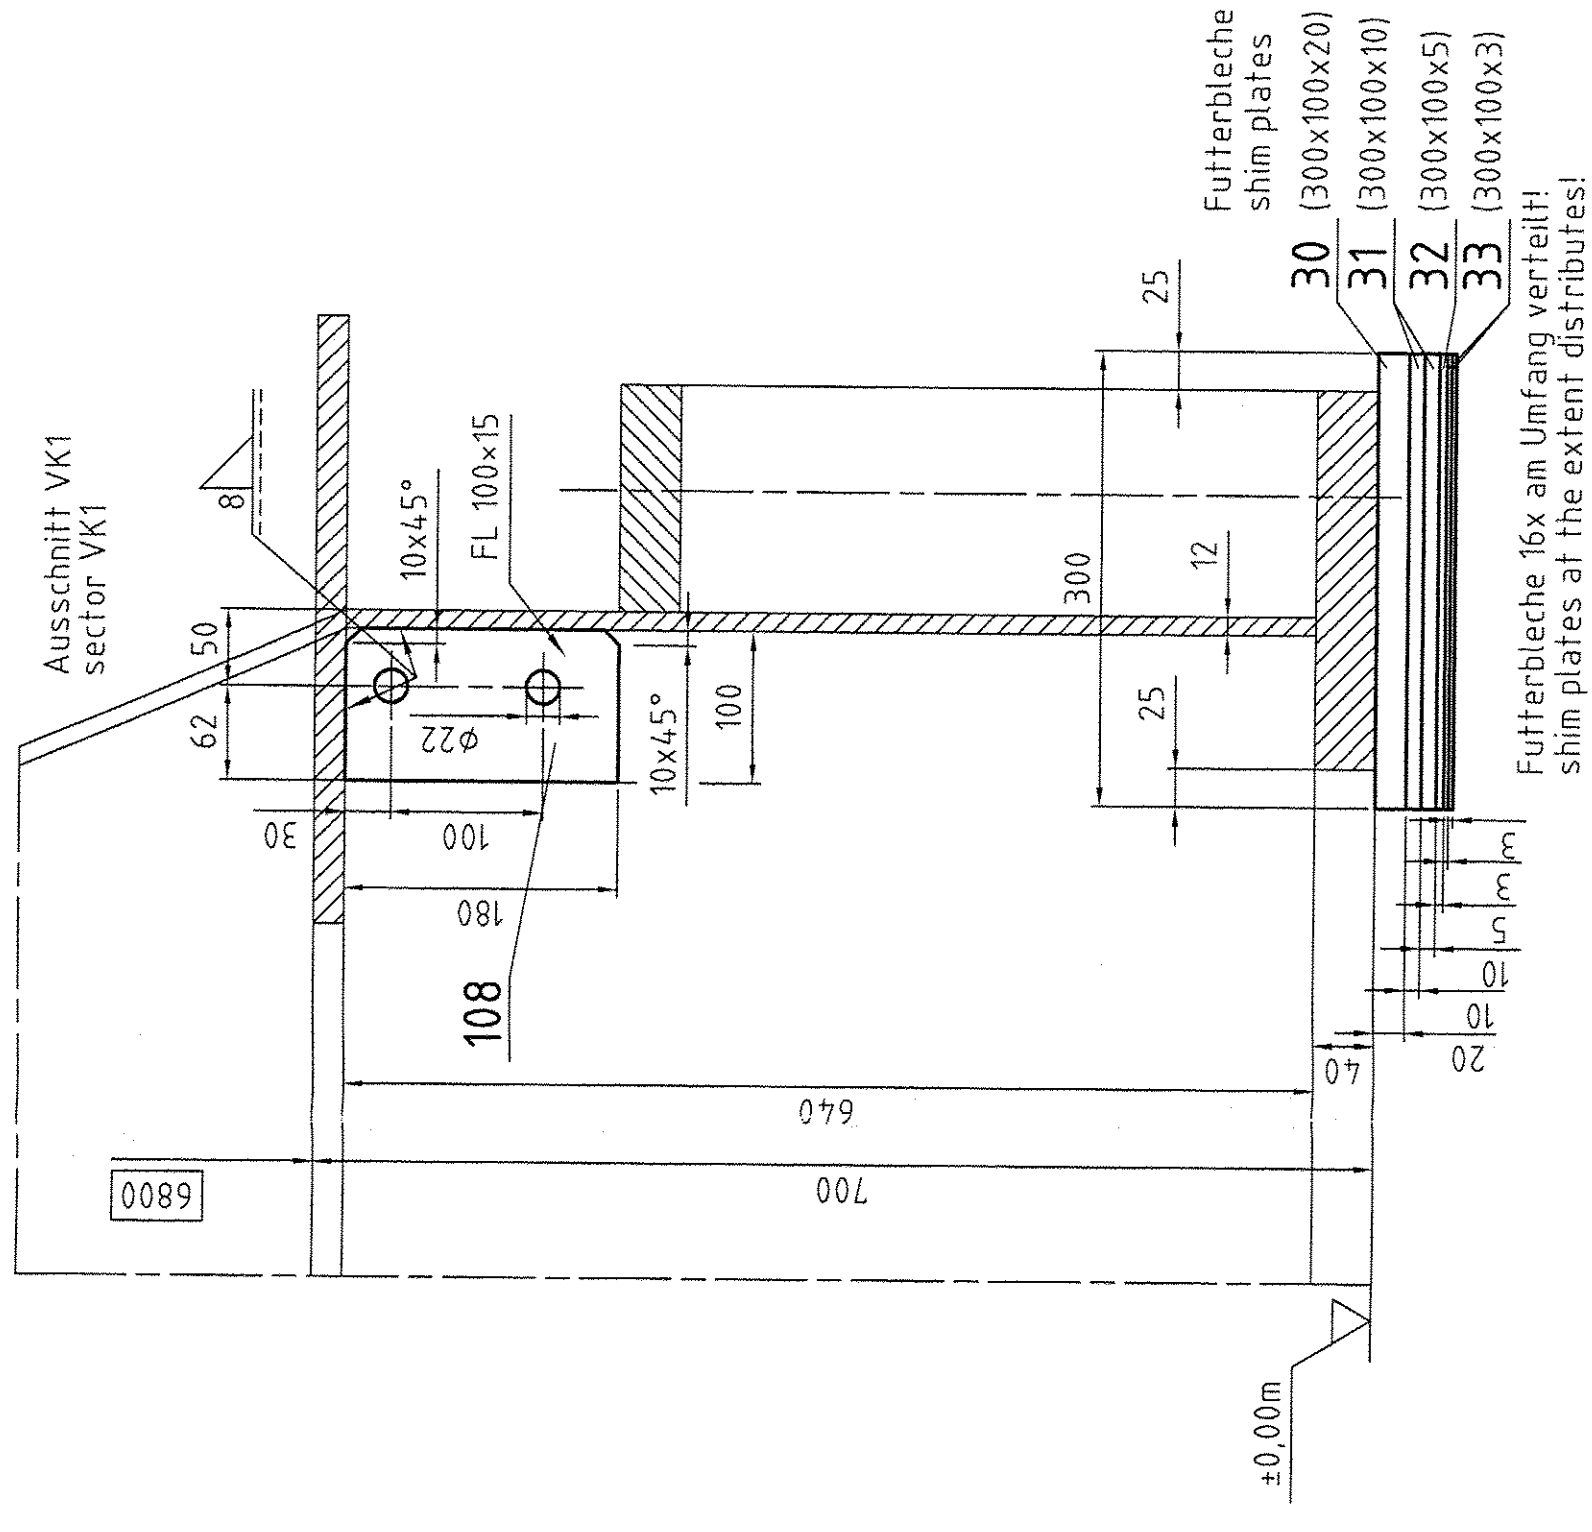

M 1:5

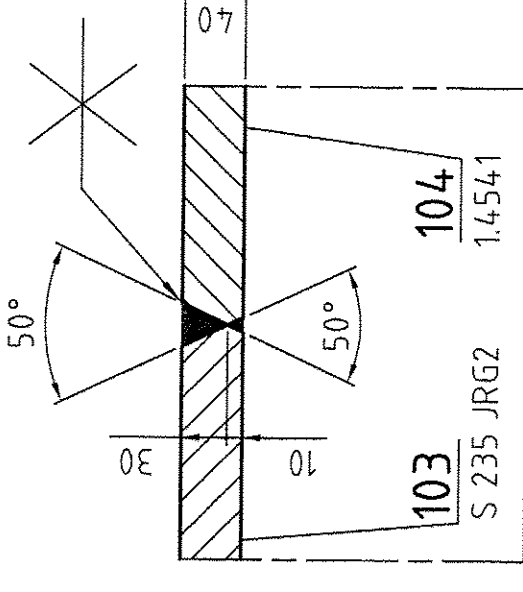

to:

11

## REVISIONS