

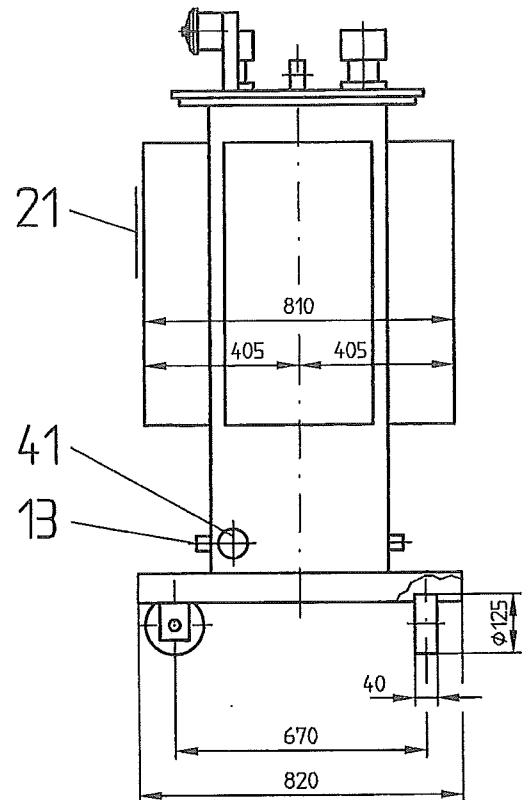


### 3.OUTLINE DRAWING

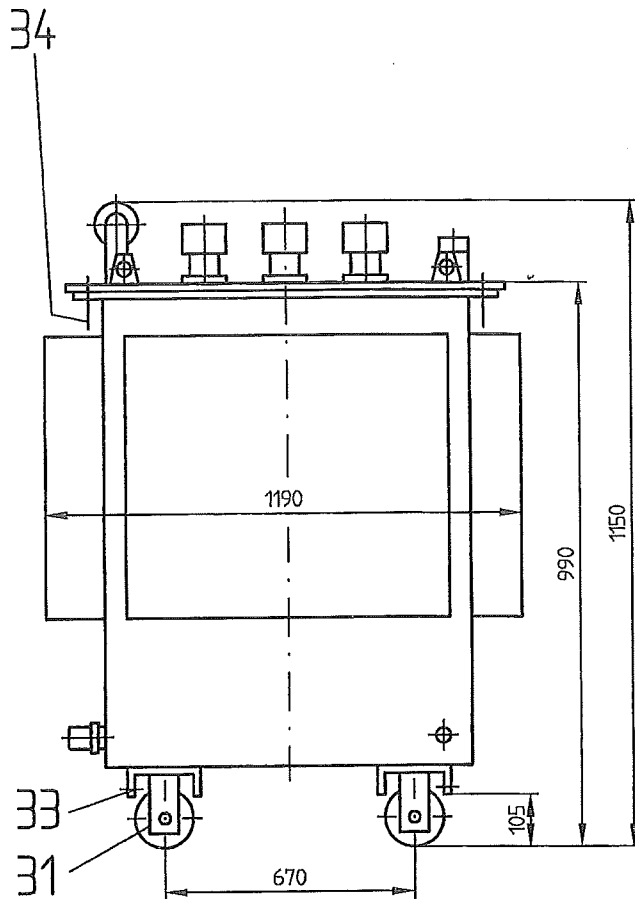

Top view

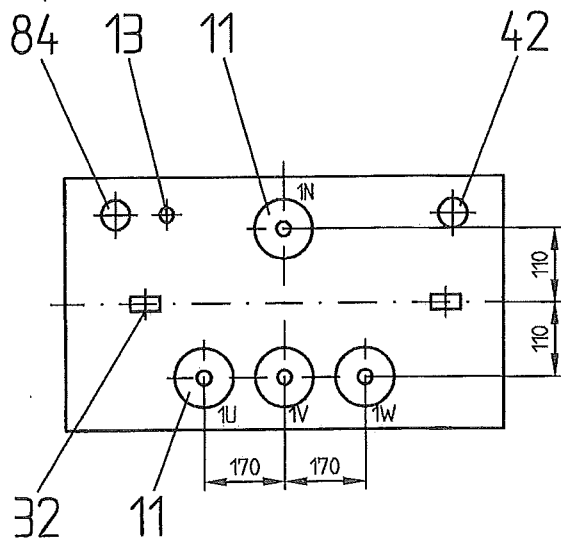

- 11 Plug-In socket CONNEX Pfisterer-Gr.: 0  
24 kV - 250 A Pfisterer-Nr.: 827158001
- 13 Earthing terminal BM12 DIN 48088
- 21 Rating plate (movable)
- 31 Roller H 125 (bidirectional)
- 32 Lifting lugs
- 33 Haulage lugs longitudinal and transverse movement
- 34 Fixing lugs
- 41 Oil draining device A22 DIN 42551
- 42 Filling pipe with G 1 1/2 A
- 84 Dial thermometer

Total weight: 850 kg Weight of oil: 210 kg

SÄCHSISCH - BAYERISCHE  
STARKSTROM - GERÄTEBAU  
GmbH

Bearb.: 20.04.2005 OH

Gepr.:

Outline drawing M P45002

DOTP 250 H/10

(400 kVA earth-fault capacity)

6,3 kV ZN

**SGB**  
STARKSTROM

Modification A