


Rittal KS 1444.600
RAL 7032, 200 mm deep
Protection class: IP66

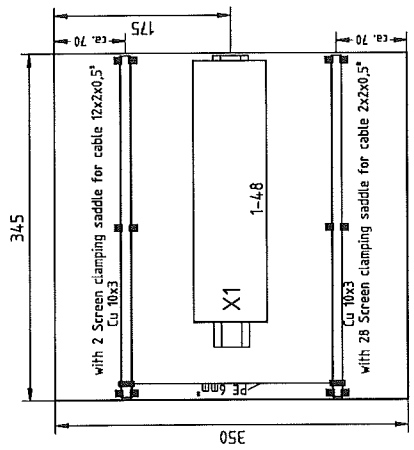

Mounting plate

Scale = 1 : 5
(refer to DIN A3)

ELCAD (R)		Assembly plan		K 70101		= +JB 20200	
c	date	8.2.2005	Tank Farm	AIR LIQUIDE		Q9776604-1	
b	made	Damm-Kauven	ASU Kosite	Air Liquide AGS GmbH		page 1	
a	check		replaced:	based		sh.	
revision	date	name	stand.	replaced:			

[illegible]