



Rittal KS 1444.600  
RAL 7032, 200 mm deep  
Protection class: IP66

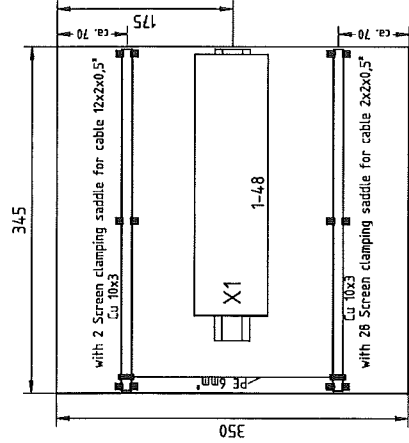

Mounting plate

Scale = 1 : 5  
(refer to DIN A3)

ELCAD (R)										Assembly plan										K 70101		=		+JB 72001		page 1	
c				date	8.2.2005	Tank Farm				<div>AIR LIQUIDE</div> <div>Air Liquide AGS GmbH</div>																	
b				made	Damm-Kauven																						
a				check																							
revision		date	name	stand.		replaced:				replaced:						based:		Q9776604-11		sh.							





1		2		3		4		5		6		7		8	
Nr.	Stck.	Benennung				Hersteller	Kennzeichnung		Type	Bemerkung					
No.	Qty.	Description				Manufacturer	Mark		Type	Notes					
1	1	Junction Box HxBxD: 400x400x200mm				Rittal			KS 1444.600						
		Unterverteiler HxBXT: 400x400x200													
2	4	Wall mounting parts				Rittal			KS 1483.000						
		Wandbefestigungswinkel													
3	24	Skintop screwing ,with nut							M20						
		Skintop Verschraubung mit Gegenmutter													
4	2	Skintop screwing ,with nut							M32						
		Skintop Verschraubung mit Gegenmutter													
5	48	Terminals				Wago			880-681						
		Klemmen													
6	1	Locking plate grey				Wago			880-308						
		Abschlußplatte grau													
7	1	Screw driver for terminals				Wago			777-310						
		Schraubendreher für Klemmen													
8	6	Isolated mounting carrier for busbar				Wago			790-100						
		isolierter Halbleblock für Sammelschiene													
9	2	Screen clamping saddle 27mm wide				Wago			790-124	6 to 24mm					
		Schirm-Klembügel 27mm breit													
10	28	Screen clamping saddle 11mm wide				Wago			790-108	up to 8mm					
		Schirm-Klembügel 11mm breit													
11		Busbar, tin plated Cu 10mm x 3mm				Wago			210-133	(1000 mm)					
		Sammelschiene, verzinkt Cu 10mm x 3mm													
	</														