

1	2	3	4	5	6	7	8
---	---	---	---	---	---	---	---

SCHEIB ELEKTROTECHNIK GmbH
DÜSSELDORF


DECKBLATT
COVER SHEET

AUFTRAGS - NR. : 09/7766/04 - II
ORDER NO.
STEUERUNGART : Junction Box JB64002
TYPE OF CONTROL
KUNDE : Air Liquide AGS
CUSTOMER Tank Farm ASU Kosice


Betriebsspannung :
operating voltage
Steuerspannung :
control voltage
Signalspannung :
signal voltage
Ventilspannung :
valve voltage

Insgesamt 3 Blätter
total sheets

ELCAD (R)				Cover sheet		K 70101		= +JB 64002		page 0	
c			date	B.2.2005		Tank Farm				JB64002	
b			made	Damm-Kauven		ASU Kosice				Q9776604-9	
a	revision	date	name	stand.	replaced:	replaced:				3 sh.	

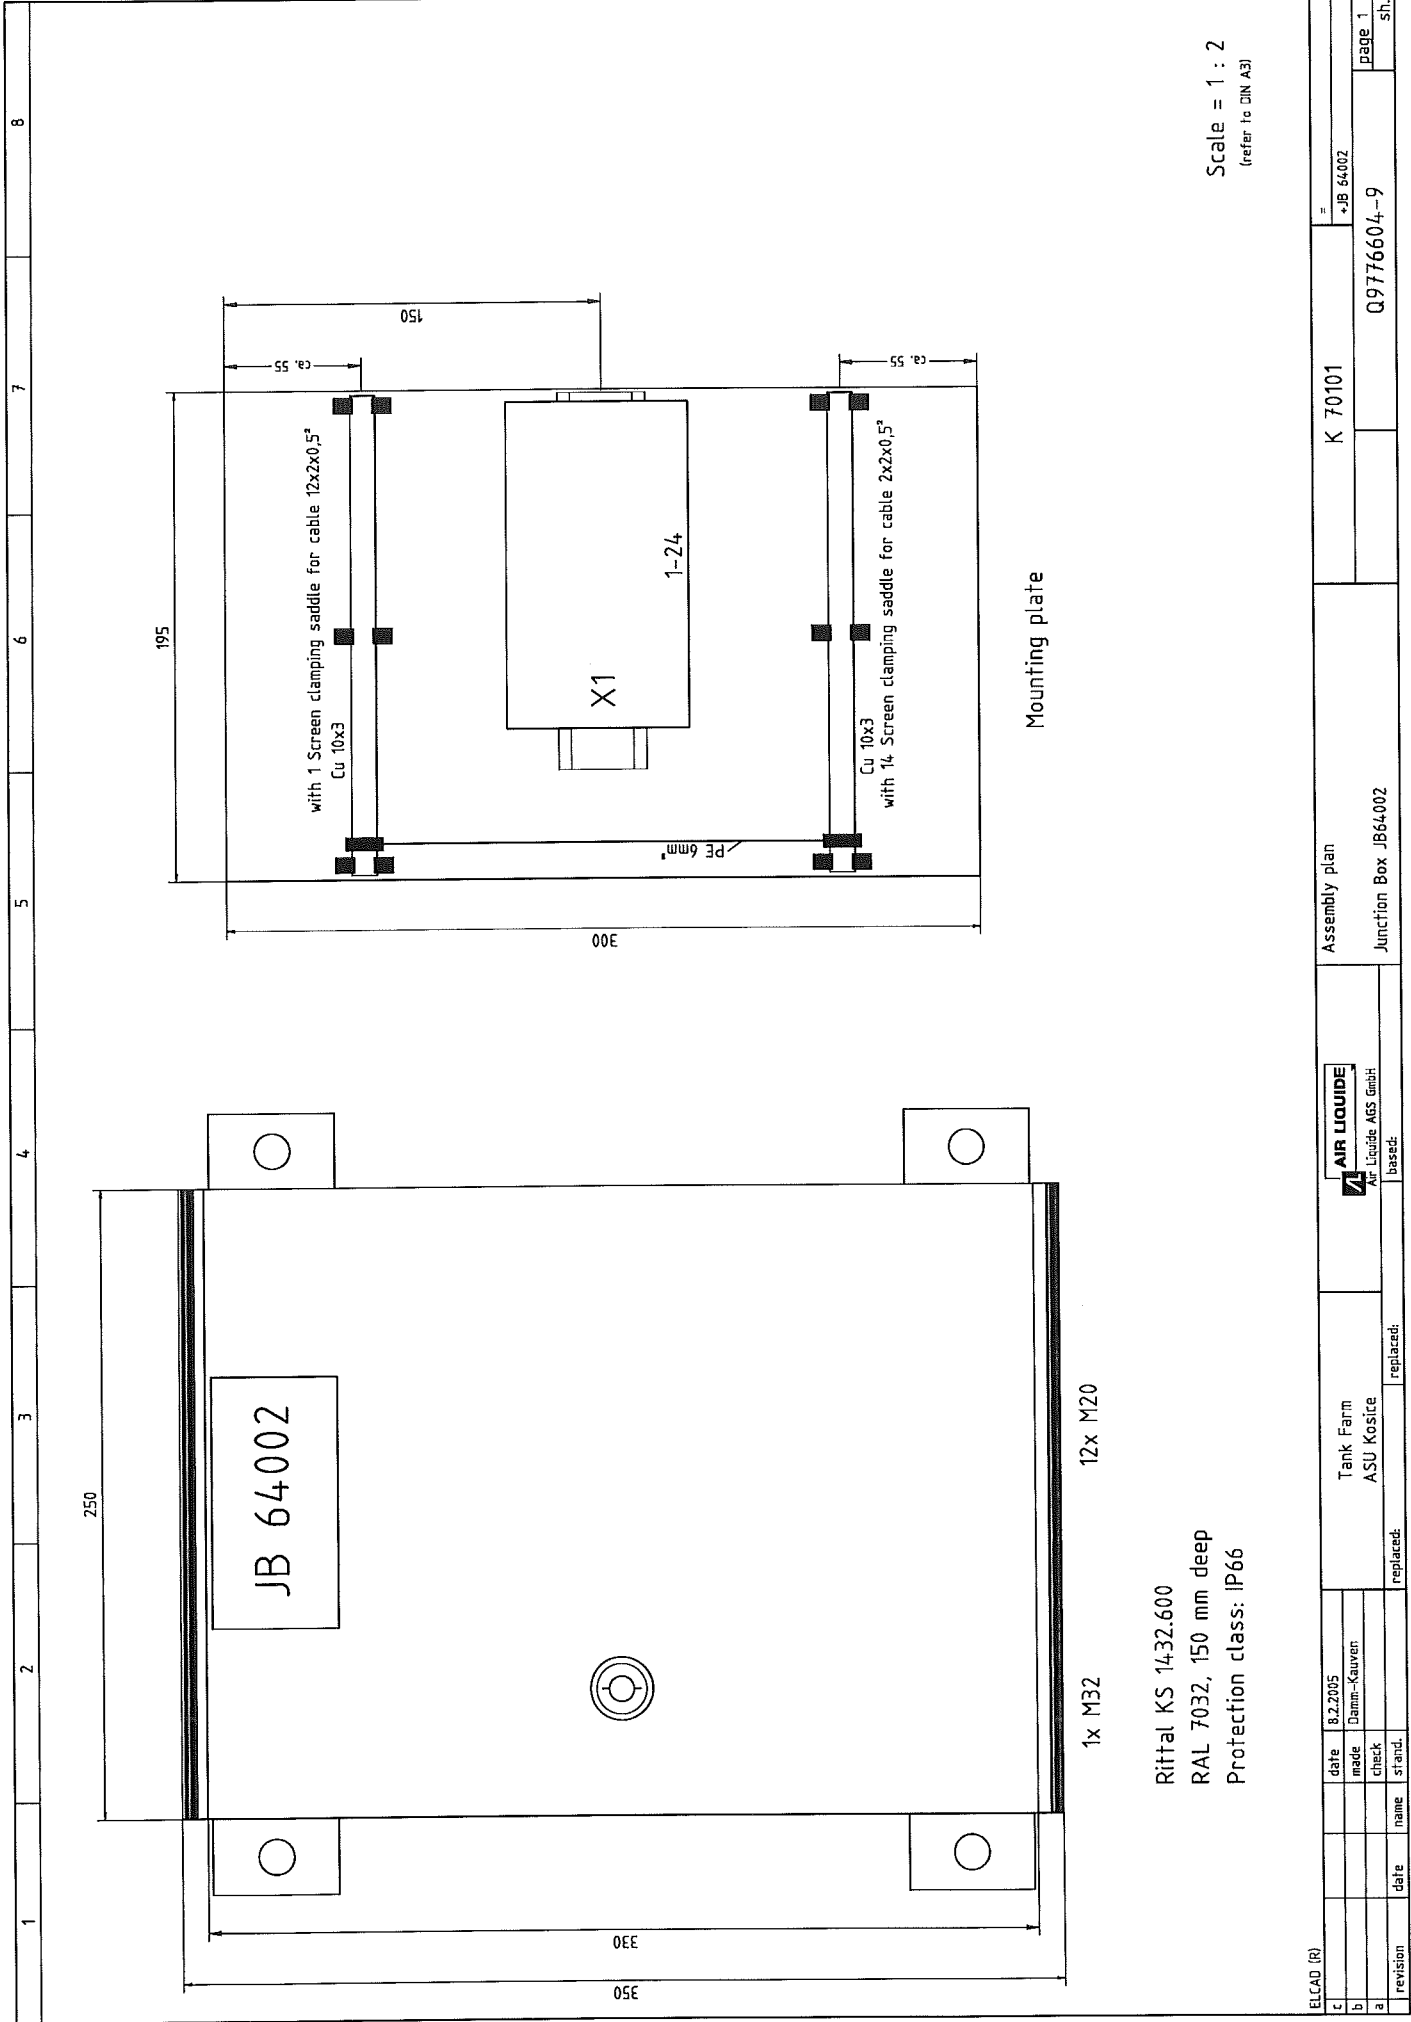

Rittal KS 1432.600
RAL 7032, 150 mm deep
Protection class: IP66

ELCAD (R)										Assembly plan										K 70101		+JB 64002		page 1	
c			date	8.2.2005						Tank Farm						<div><div>AIR LIQUIDE</div><div> Air Liquide AGS GmbH</div></div>						JB64002		Q9776604-9		sh.	
b			made	Damm-Kauven						ASU Kosice	
a			check							replaced:						replaced:	
	revision		date				name	

Cable Je-LiYCY										device comments										Terminal connecting plan										K 70101										+JB64.002										Page 2										sh.	
ELCAD (R)										date										Tank Farm										AIR LIQUIDE										-X1										Q9776604-9	
revision										name										ASU Kosice										Air Liquide AGS GmbH	
made										check										replaced:										based:	
8.2.2005										Damm-Kauven	
device comments										device comments										64002X1 1a										64002X1 1b										64002X1 1c										64002X1 1d										64002X1 1e										64002X1 1f										64002X1 1g										64002X1 1h										64002X1 1i										64002X1 1j										64002X1 1k										64002X1 1l										64002X1 1m										64002X1 1n										64002X1 1o										64002X1 1p										64002X1 1q										64002X1 1r										64002X1 1s										64002X1 1t										64002X1 1u										64002X1 1v										64002X1 1w										64002X1 1x										64002X1 1y										64002X1 1z										64002X1 2a										64002X1 2b										64002X1 2c										64002X1 2d										64002X1 2e										64002X1 2f										64002X1 2g										64002X1 2h										64002X1 2i										64002X1 2j										64002X1 2k										64002X1 2l										64002X1 2m										64002X1 2n										64002X1 2o										64002X1 2p										64002X1 2q										64002X1 2r										64002X1 2s										64002X1 2t										64002X1 2u										64002X1 2v										64002X1 2w										64002X1 2x										64002X1 2y										64002X1 2z										64002X1 3a										64002X1 3b										64002X1 3c										64002X1 3d										64002X1 3e										64002X1 3f										64002X1 3g										64002X1 3h										64002X1 3i										64002X1 3j										64002X1 3k										64002X1 3l										64002X1 3m										64002X1 3n										64002X1 3o										64002X1 3p										64002X1 3q										64002X1 3r										64002X1 3s										64002X1 3t										64002X1 3u										64002X1 3v										64002X1 3w										64002X1 3x										64002X1 3y										64002X1 3z										64002X1 4a										64002X1 4b										64002X1 4c										64002X1 4d										64002X1 4e										64002X1 4f										64002X1 4g										64002X1 4h										64002X1 4i										64002X1 4j										64002X1 4k										64002X1 4l										64002X1 4m										64002X1 4n										64002X1 4o										64002X1 4p										64002X1 4q										64002X1 4r										64002X1 4s										64002X1 4t										64002X1 4u										64002X1 4v										64002X1 4w										64002X1 4x										64002X1 4y										64002X1 4z										64002X1 5a										64002X1 5b										64002X1 5c										64002X1 5d										64002X1 5e										64002X1 5f										64002X1 5g										64002X1 5h										64002X1 5i										64002X1 5j										64002X1 5k										64002X1 5l										64002X1 5m										64002X1 5n										64002X1 5o										64002X1 5p										64002X1 5q										64002X1 5r										64002X1 5s										64002X1 5t										64002X1 5u										64002X1 5v										64002X1 5w										64002X1 5x										64002X1 5y										64002X1 5z										64002X1 6a										64002X1 6b										64002X1 6c										64002X1 6d										64002X1 6e										64002X1 6f										64002X1 6g										64002X1 6h										64002X1 6i										64002X1 6j										64002X1 6k										64002X1 6l										64002X1 6m										64002X1 6n										64002X1 6o										64002X1 6p										64002X1 6q										64002X1 6r										64002X1 6s										64002X1 6t										64002X1 6u										64002X1 6v										64002X1 6w										64002X1 6x										64002X1 6y										64002X1 6z										64002X1 7a										64002X1 7b										64002X1 7c										64002X1 7d										64002X1 7e										64002X1 7f										64002X1 7g										64002X1 7h										64002X1 7i										64002X1 7j										64002X1 7k										64002X1 7l										64002X1 7m										64002X1 7n										64002X1 7o										64002X1 7p										64002X1 7q										64002X1 7r										64002X1 7s										64002X1 7t										64002X1 7u										64002X1 7v										64002X1 7w										64002X1 7x										64002X1 7y										64002X1 7z										64002X1 8a										64002X1 8b										64002X1 8c										64002X1 8d										64002X1 8e										64002X1 8f										64002X1 8g										64002X1 8h										64002X1 8i										64002X1 8j										64002X1 8k										64002X1 8l										64002X1 8m										64002X1 8n										64002X1 8o										64002X1 8p										64002X1 8q										64002X1 8r										64002X1 8s										64002X1 8t										64002X1 8u										64002X1 8v										64002X1 8w										64002X1 8x										64002X1 8y										64002X1 8z										64002X1 9a										64002X1 9b										64002X1 9c										64002X1 9d										64002X1 9e										64002X1 9f										64002X1 9g										64002X1 9h										64002X1 9i										64002X1 9j										64002X1 9k										64002X1 9l										64002X1 9m										64002X1 9n										64002X1 9o										64002X1 9p										64002X1 9q										64002X1 9r										64002X1 9s										64002X1 9t										64002X1 9u										64002X1 9v										64002X1 9w										64002X1 9x										64002X1 9y										64002X1 9z										64002X1 10a										64002X1 10b										64002X1 10c										64002X1 10d										64002X1 10e										64002X1 10f										64002X1 10g										64002X1 10h										64002X1 10i										64002X1 10j										64002X1 10k										64002X1 10l										64002X1 10m										64002X1 10n										64002X1 10o										64002X1 10p										64002X1 10q										64002X1 10r										64002X1 10s										64002X1 10t										64002X1 10u										64002X1 10v										64002X1 10w										64002X1 10x										64002X1 10y										64002X1 10z										64002X1 11a										64002X1 11b										64002X1 11c										64002X1 11d										64002X1 11e										64002X1 11f										64002X1 11g										64002X1 11h										64002X1 11i										64002X1 11j										64002X1 11k										64002X1 11l										64002X1 11m										64002X1 11n										64002X1 11o										64002X1 11p										64002X1 11q										64002X1 11r										64002X1 11s										64002X1 11t										64002X1 11u										64002X1 11v										64002X1 11w										64002X1 11x										64002X1 11y										64002X1 11z										64002X1 12a										64002X1 12b										64002X1 12c										64002X1 12d										64002X1 12e										64002X1 12f										64002X1 12g										64002X1 12h										64002X1 12i										64002X1 12j										64002X1 12k										64002X1 12l										64002X1 12m										64002X1 12n										64002X1 12o										64002X1 12p										64002X1 12q										64002X1 12r										64002X1 12s										64002X1 12t										64002X1 12u										64002X1 12v										64002X1 12w										64002X1 12x										64002X1 12y										64002X1 12z										64002X1 13a										64002X1 13b										64002X1 13c										64002X1 13d										64002X1 13e										64002X1 13f										64002X1 13g										64002X1 13h										64002X1 13i										64002X1 13j										64002X1 13k										64002X1 13l										64002X1 13m										64002X1 13n										64002X1 13o										64002X1 13p										64002X1 13q										64002X1 13r										64002X1 13s										64002X1 13t										64002X1 13u										64002X1 13v										64002X1 13w										64002X1 13x										64002X1 13y										64002X1 13z										64002X1 14a										64002X1 14b										64002X1 14c										64002X1 14d										64002X1 14e										64002X1 14f										64002X1 14g										64002X1 14h										64002X1 14i										64002X1 14j										64002X1 14k										64002X1 14l										64002X1 14m										64002X1 14n										64002X1 14o										64002X1 14p										64002X1 14q										64002X1 14r										64002X1 14s										64002X1 14t										64002X1 14u										64002X1 14v										64002X1 14w										64002X1 14x										64002X1 14y										64002X1 14z										64002X1 15a										64002X1 15b										64002X1 15c										64002X1 15d										64002X1 15e										64002X1 15f										64002X1 15g										64002X1 15h										64002X1 15i										64002X1 15j										64002X1 15k										64002X1 15l										64002X1 15m										64002X1 15n										64002X1 15o										64002X1 15p										64002X1 15q										64002X1 15r										64002X1 15s										64002X1 15t										64002X1 15u										64002X1 15v										64002X1 15w										64002X1 15x										64002X1 15y										64002X1 15z										64002X1 16a										64002X1 16b										64002X1 16c										64002X1 16d										64002X1 16e										64002X1 16f										64002X1 16g										64002X1 16h										64002X1 16i										64002X1 16j										64002X1 16k										64002X1 16l										64002X1 16m										64002X1 16n										64002X1 16o										64002X1 16p										64002X1 16q										64002X1 16r										64002X1 16s										64002X1 16t										64002X1 16u										64002X1 16v										64002X1 16w										64002X1 16x										64002X1 16y										64002X1 16z										64002X1 17a										64002X1 17b										64002X1 17c										64002X1 17d										64002X1 17e										64002X1 17f										64002X1 17g										64002X1 17h										64002X1 17i										64002X1 17j										64002X1 17k										64002X1 17l										64002X1 17m										64002X1 17n										64002X1 17o										64002X1 17p										64002X1 17q										64002X1 17r										64002X1 17s										64002X1 17t										64002X1 17u										64002X1 17v										64002X1 17w										64002X1 17x										64002X1 17y										64002X1 17z										64002X1 18a										64002X1 18b										64002X1 18c										64002X1 18d										64002X1 18e										64002X1 18f										64002X1 18g										64002X1 18h										64002X1 18i										64002X1 18j										64002X1 18k										64002X1 18l										64002X1 18m										64002X1 18n										64002X1 18o										64002X1 18p										64002X1 18q										64002X1 18r										64002X1 18s										64002X1 18t										64002X1 18u										64002X1 18v										64002X1 18w										64002X1 18x										64002X1 18y										64002X1 18z										64002X1 19a										64002X1 19b										64002X1 19c										64002X1 19d										64002X1 19e										64002X1 19f										64002X1 19g										64002X1 19h										64002X1 19i										64002X1 19j										64002X1 19k										64002X1 19l										64002X1 19m										64002X1 19n										64002X1 19o										64002X1 19p										64002X1 19q										64002X1 19r										64002X1 19s										64002X1 19t										64002X1 19u										64002X1 19v										64002X1 19w										64002X1 19x										64002X1 19y										64002X1 19z										64002X1 20a										64002X1 20b										64002X1 20c										64002X1 20d										64002X1 20e										64002X1 20f										64002X1 20g										64002X1 20h										64002X1 20i										64002X1 20j										64002X1 20k										64002X1 20l										64002X1 20m										64002X1 20n										64002X1 20o										64002X1 20p										64002X1 23p										64002X1 23q										64002X1 23r										64002X1 23s										64002X1 23t										64002X1 23u										64002X1 23v										64002X1 23w										64002X1 23x										64002X1 23y										64002X1 23z										64002X1 24a										64002X1 24b										64002X1 24c										64002X1 24d										64002X1 24e										64002X1 24f										64002X1 24g										64002X1 24h										64002X1 24i										64002X1 24j										64002X1 24k									

[illegible]