




Leiter/ladder 08
+60.7 m bis/to Dach/roof

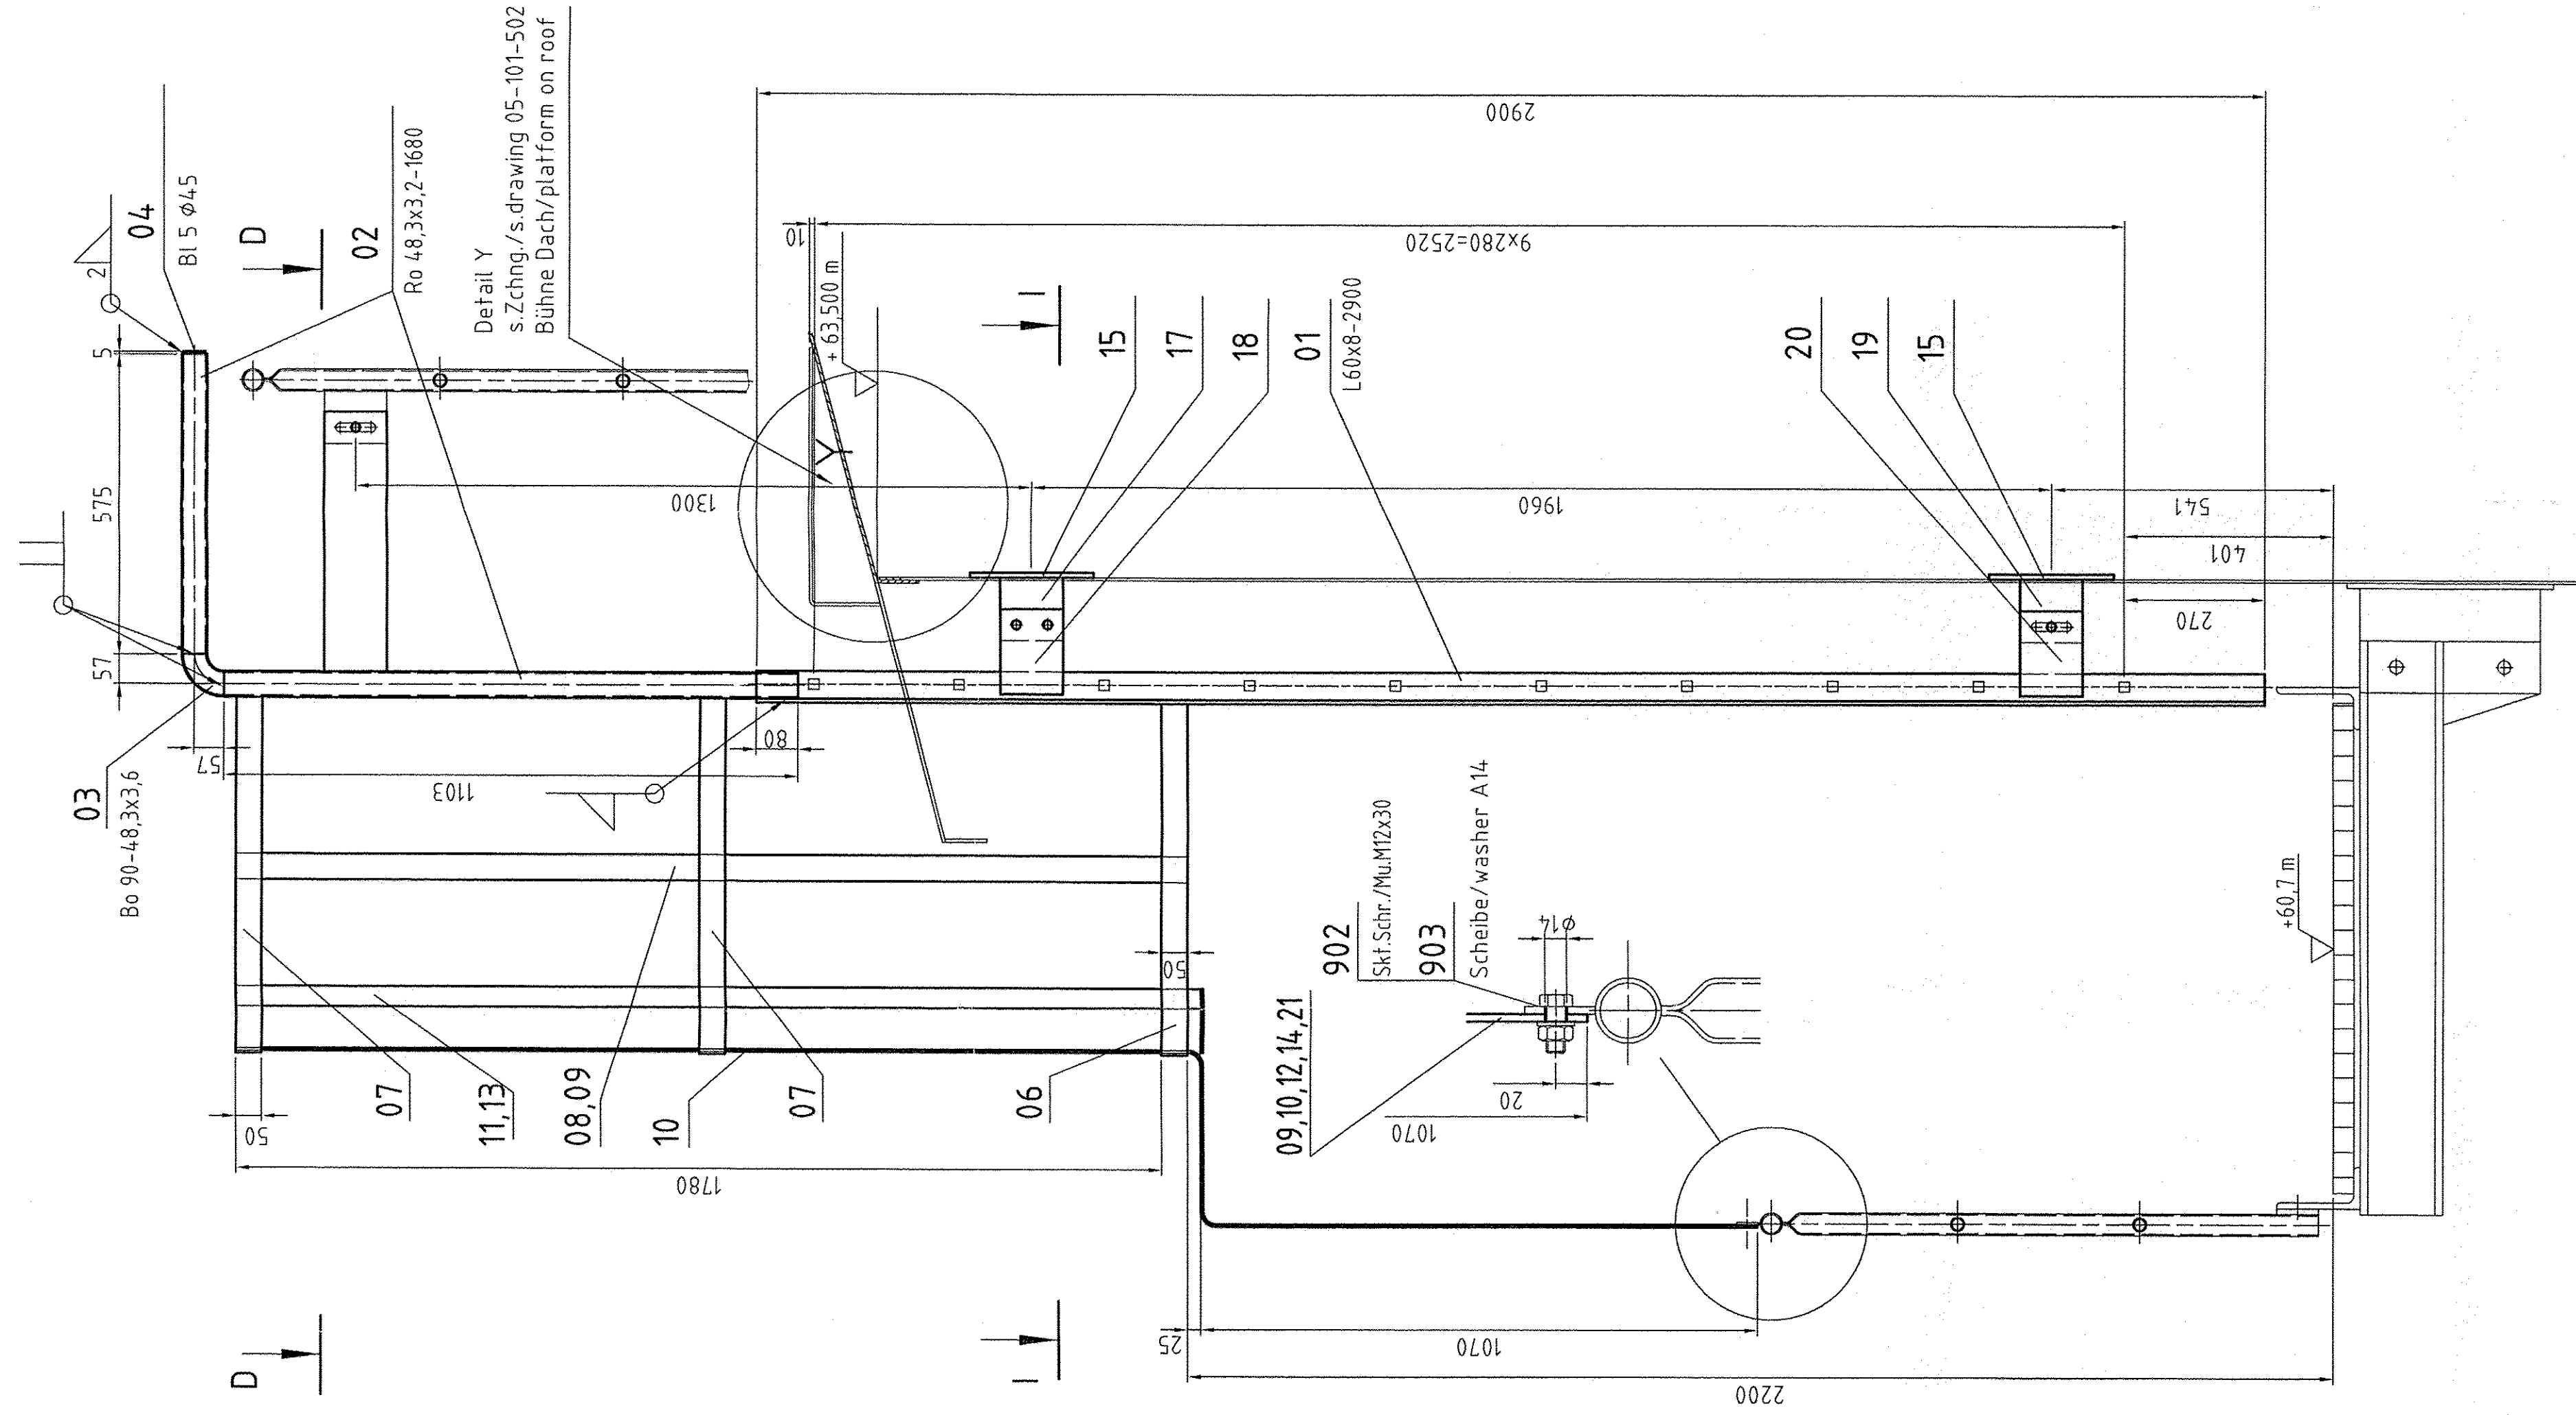

Schnitt/section D-D

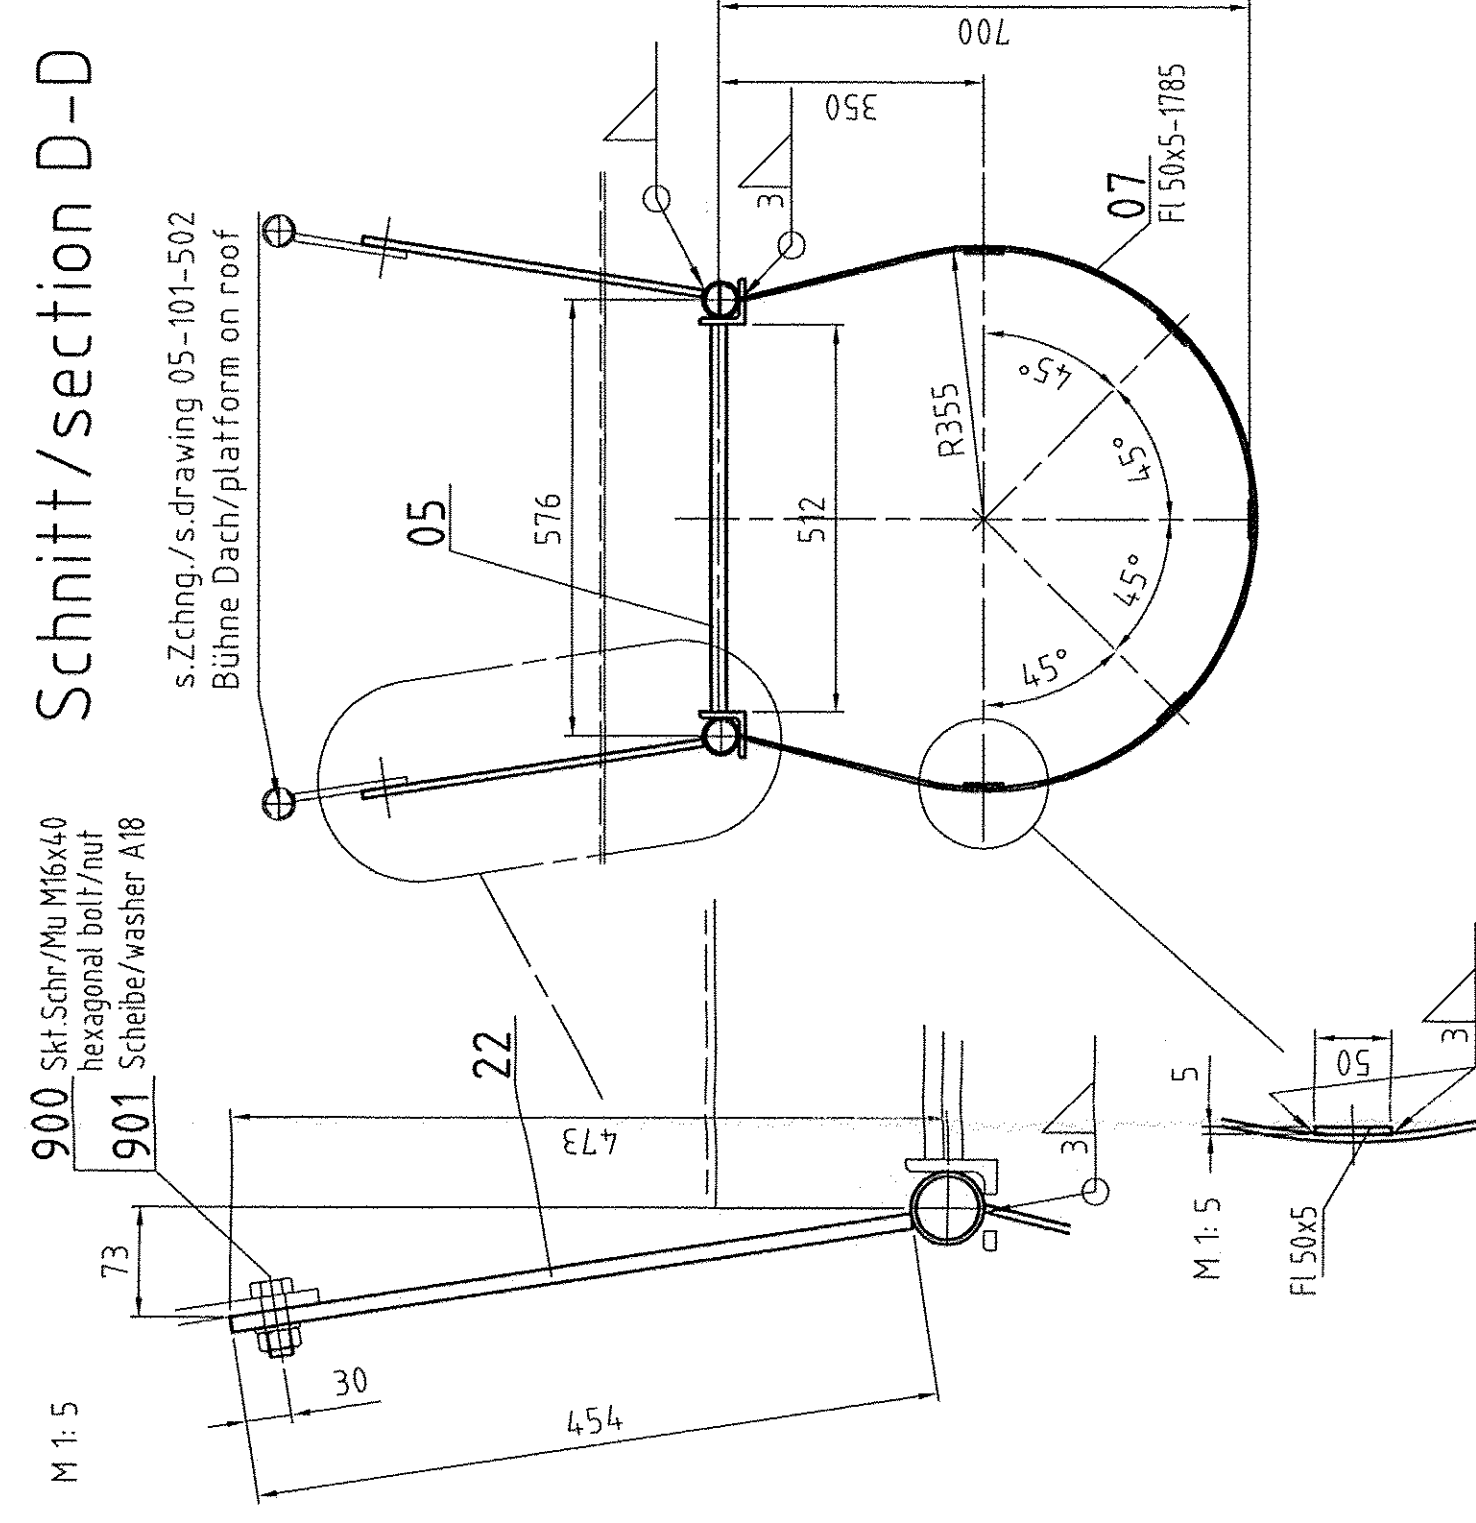



Schnitt/section 1-1

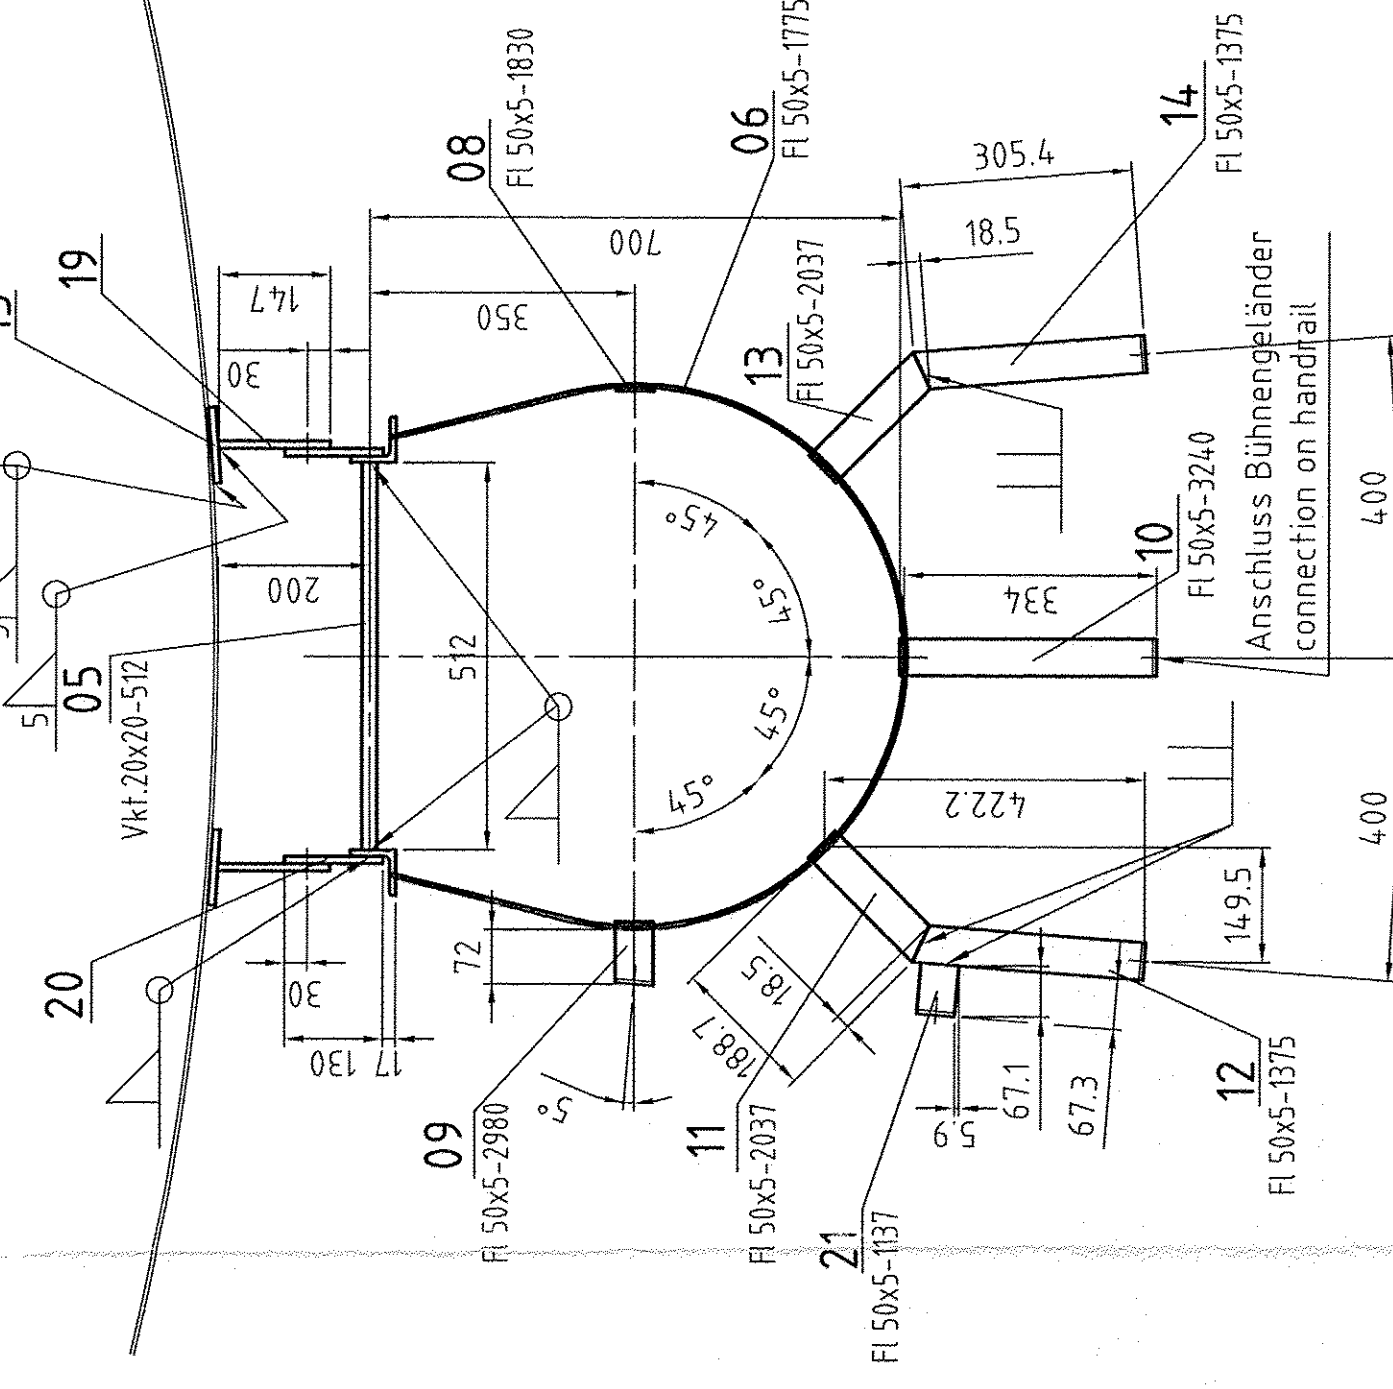


Oberflächenbehandlung
Surface treatment

Bühen, Leitern und Gitterroste:
platforms, ladders, gratings


- feuerverzinkt
- hot dip galvanized

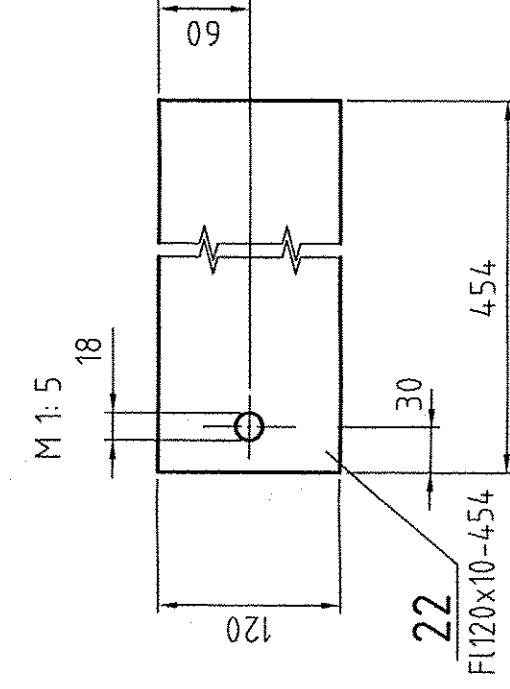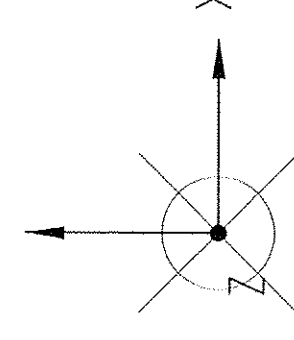

Pos.17 - 20

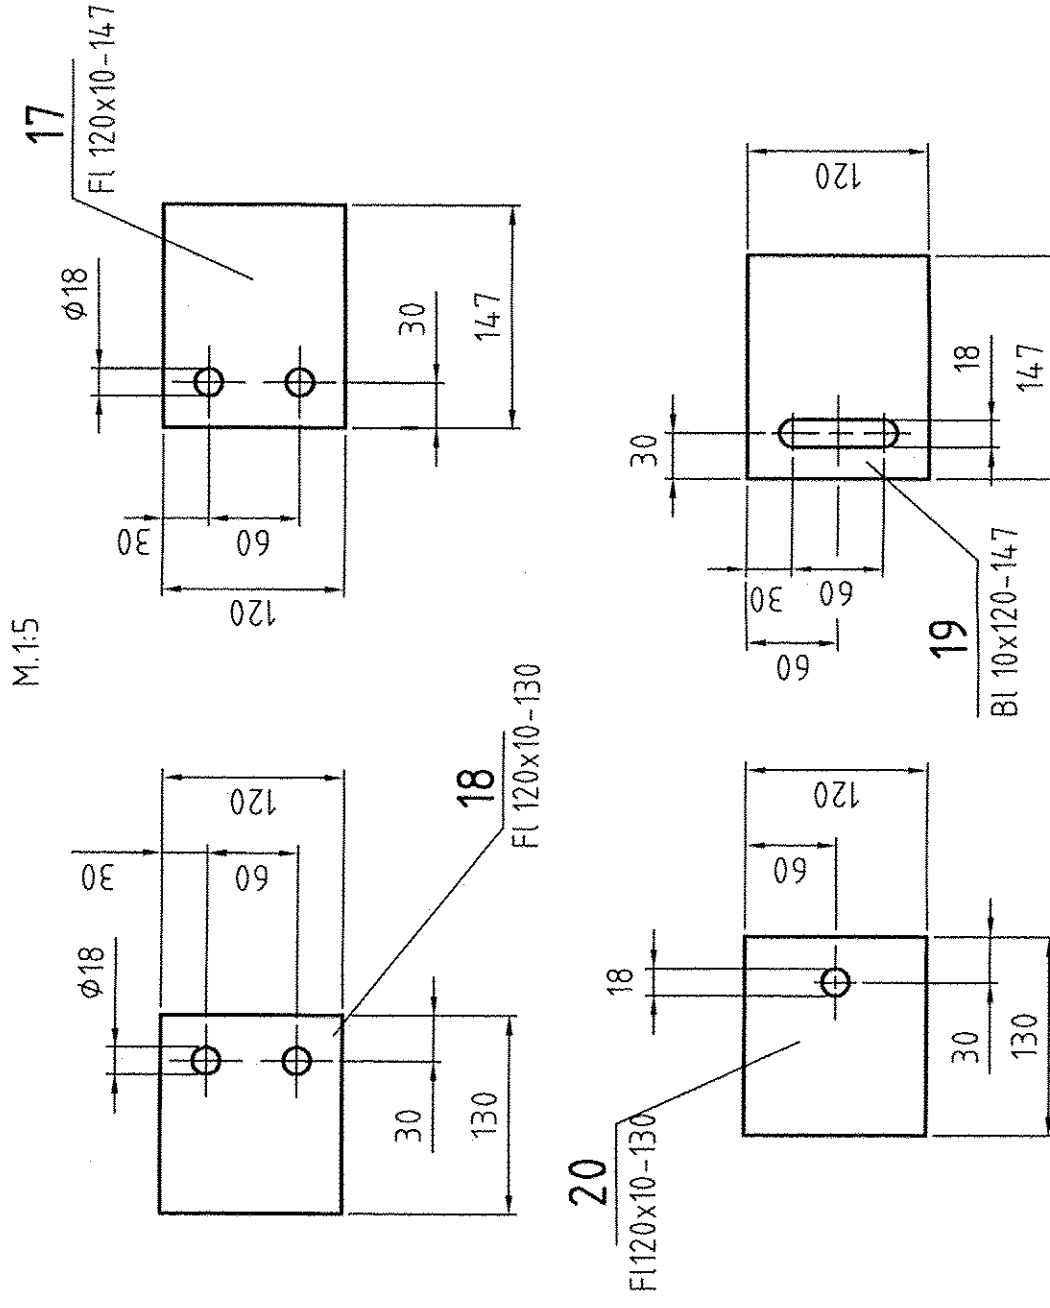

Pos.15

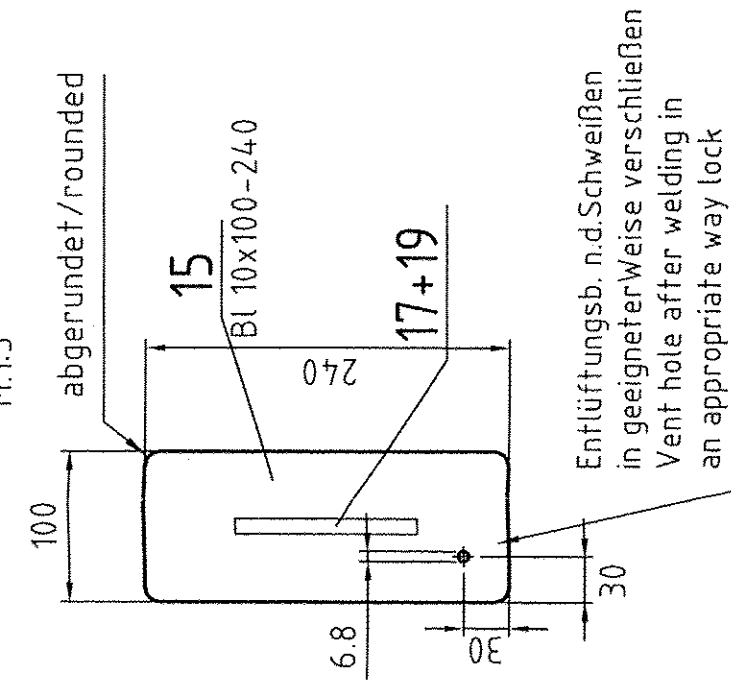


REV.	JOB NO.	DESCRIPTION	SIGN.	DATE
ARCHIVES				
REVNO.				

REVISIONS



AIR LIQUIDE

Air Liquide AGS GmbH

	DATE:	NAME:	QUANTITY:	ISSUE FILE:
	15.04.05	Speer	Sheet	059-534-485
REFERENCE:	JOB CODE:	SCALE		
	K70101 ASU No. 9 Kosice	1:10(1/5)		
TITLE:	SHEET 1 OF 2 SHEETS		DRAWING NO.:	
	Coldbox-Stages and ladders		05-101-508	
REPLACES:	REPLACED BY:		REV.	
	SL00; SL08		0	