


Pay attention to protection mark according to DIN 34




Drawing-No.


Q 009 781 020


Schutzvermerk nach DIN 34 beachten
Pay attention to protection mark according to DIN 34

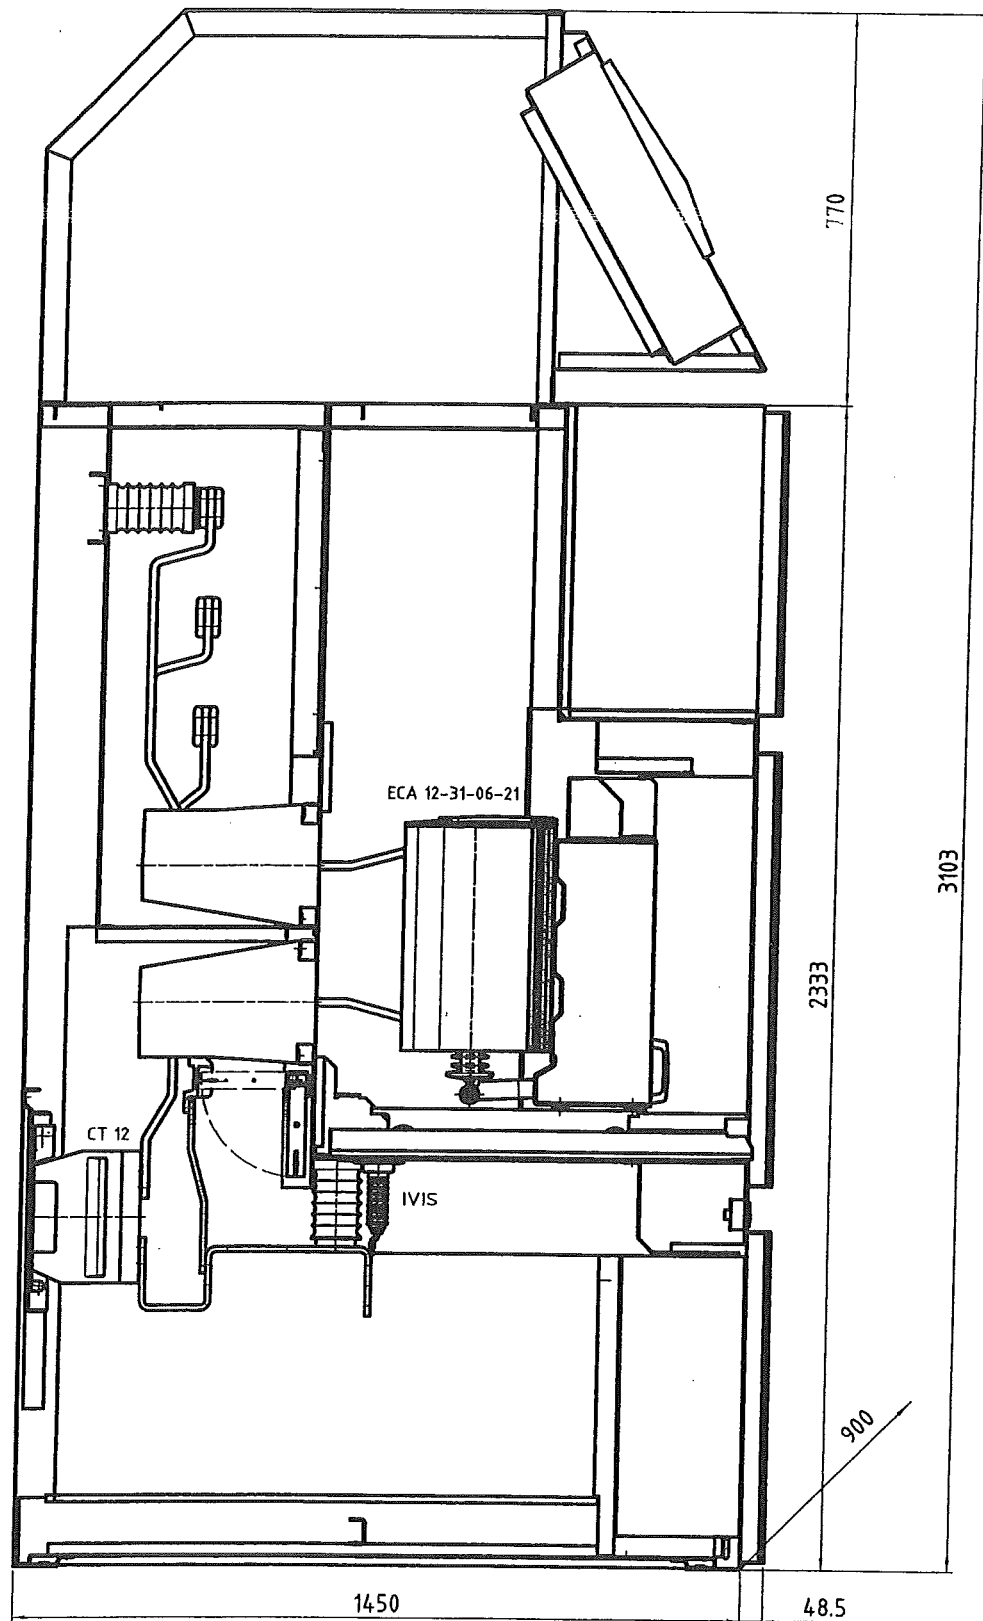

Modification	No.	Comm.	Date	Name	Type AHA 12-40-09			Panel-No.	=K02	<div> AREVA</div> <div>Drawing-No. Q 009 781 021</div>
	1				Scale		Date	Name	AIR LIQUIDE US Steel Kosice	
	2				1:10	drawn	18.04.05	Hübner		
	3					check	2.5.05	JK		
	4				Format					
	5				A 3	A-No.	009 781			


Schutzvermerk nach DIN 34 beachten
Pay attention to protection mark according to DIN 34

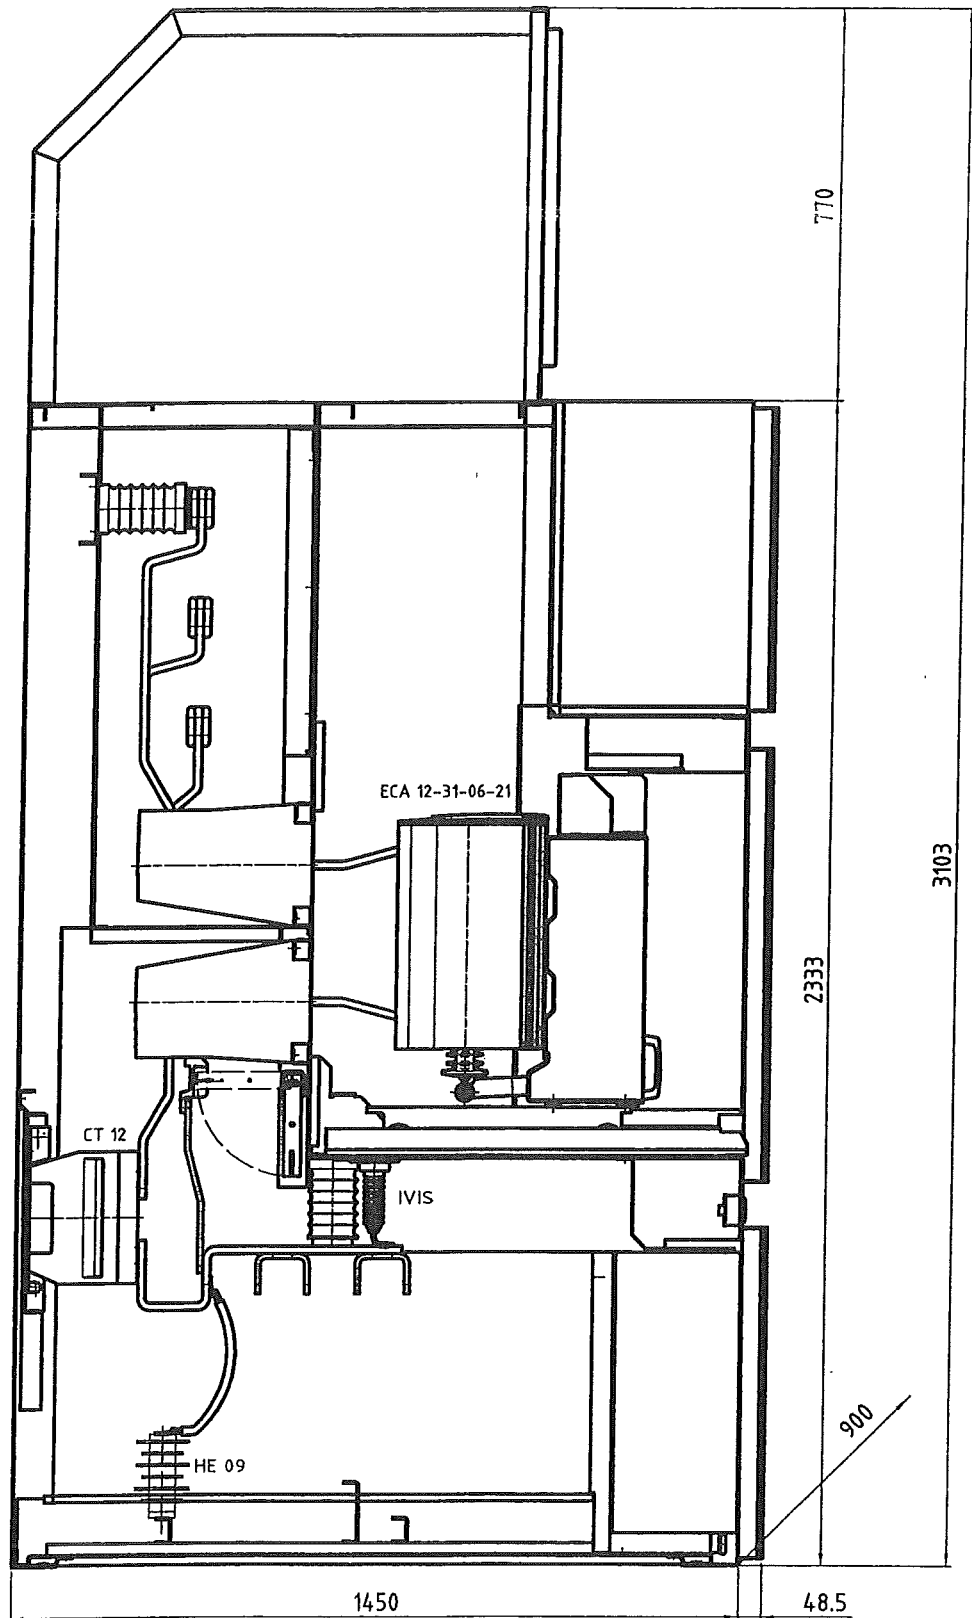


Modification	No.	Comm.	Date	Name	Type	AHA 12-40-09			Panel-No. =K03, =K04		<div></div> <div>AREVA</div> <div>Drawing-No. Q 009 781 022</div>
	1				Scale		Date	Name	AIR LIQUIDE US Steel Kosice		
	2				1:10	drawn	18.04.05	Hübner			
	3					check	2.5.05	16.1			
	4				Format						
	5				A 3	A-No.	009 781				


AIR LIQUIDE
US Steel Kosice


Schutzvermerk nach DIN 34 beachten
Pay attention to protection mark according to DIN 34

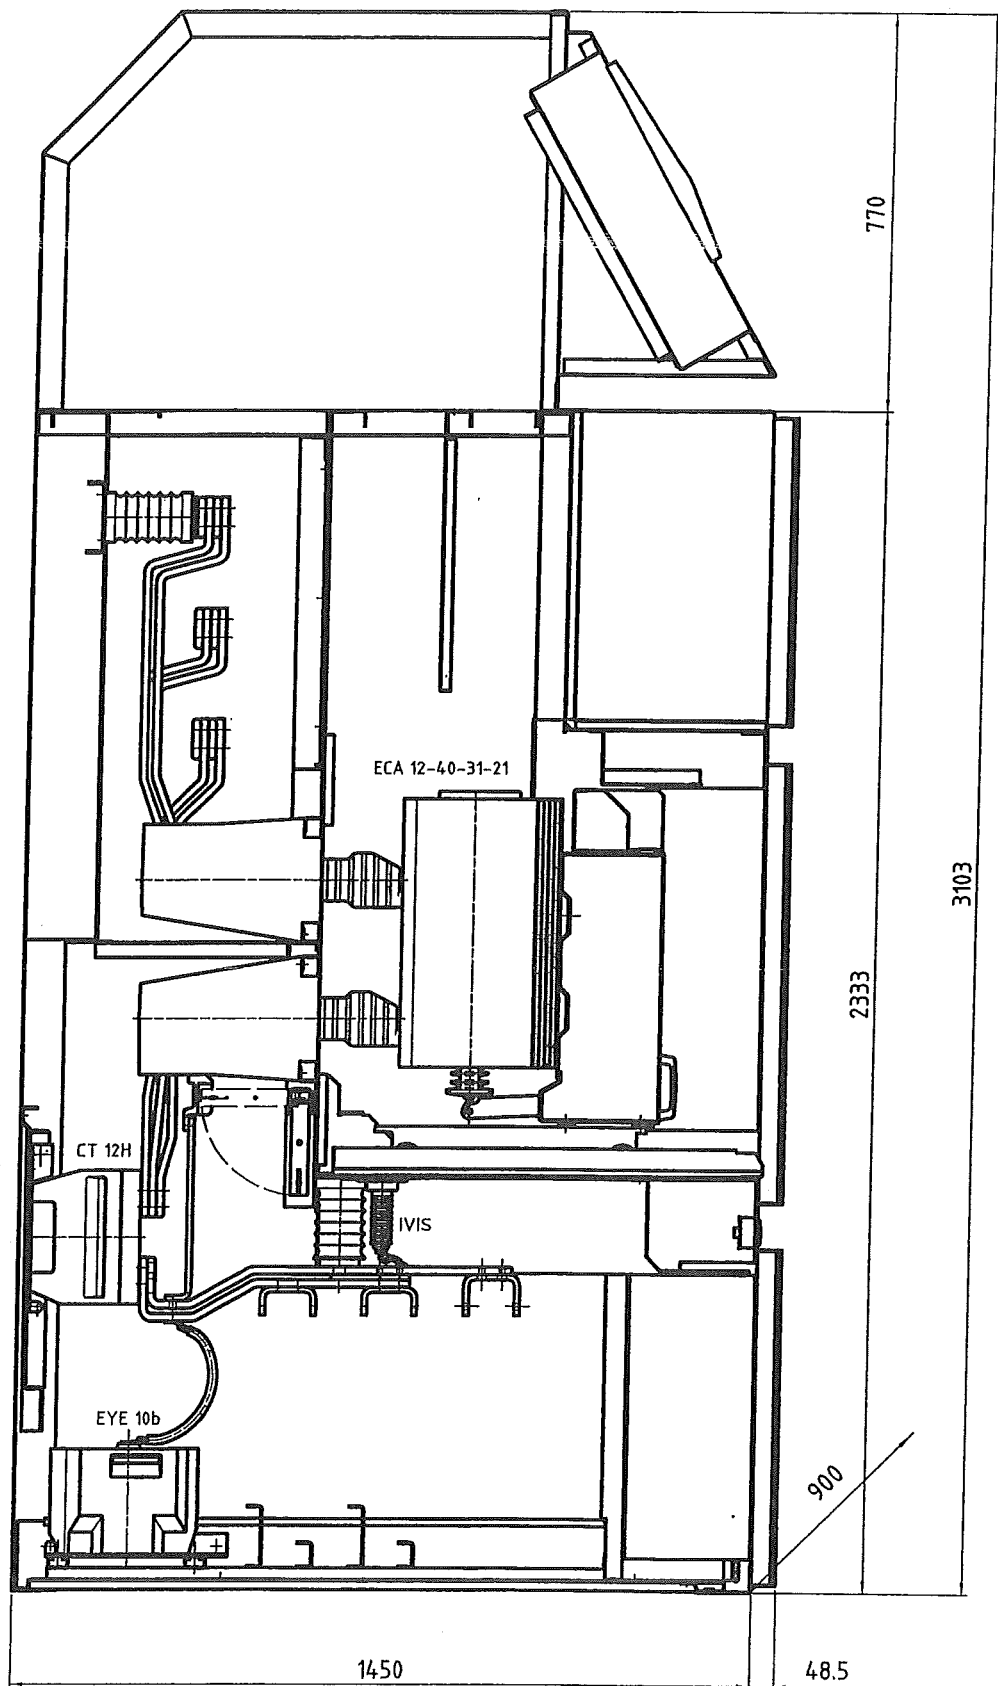

Modification	No.	Comm.	Date	Name	Type	AHA 12-40-09			Panel-No. =K05		<div> AREVA</div> <div>Drawing-No. Q 009 781 023</div>
	1				Scale		Date	Name	AIR LIQUIDE US Steel Kosice		
	2				1:10	drawn	18.04.05	Hübner			
	3					check	25.05	re			
	4				Format						
	5				A 3	A-No. 009 781					

Schutzvermerk nach DIN 34 beachten
Pay attention to protection mark according to DIN 34

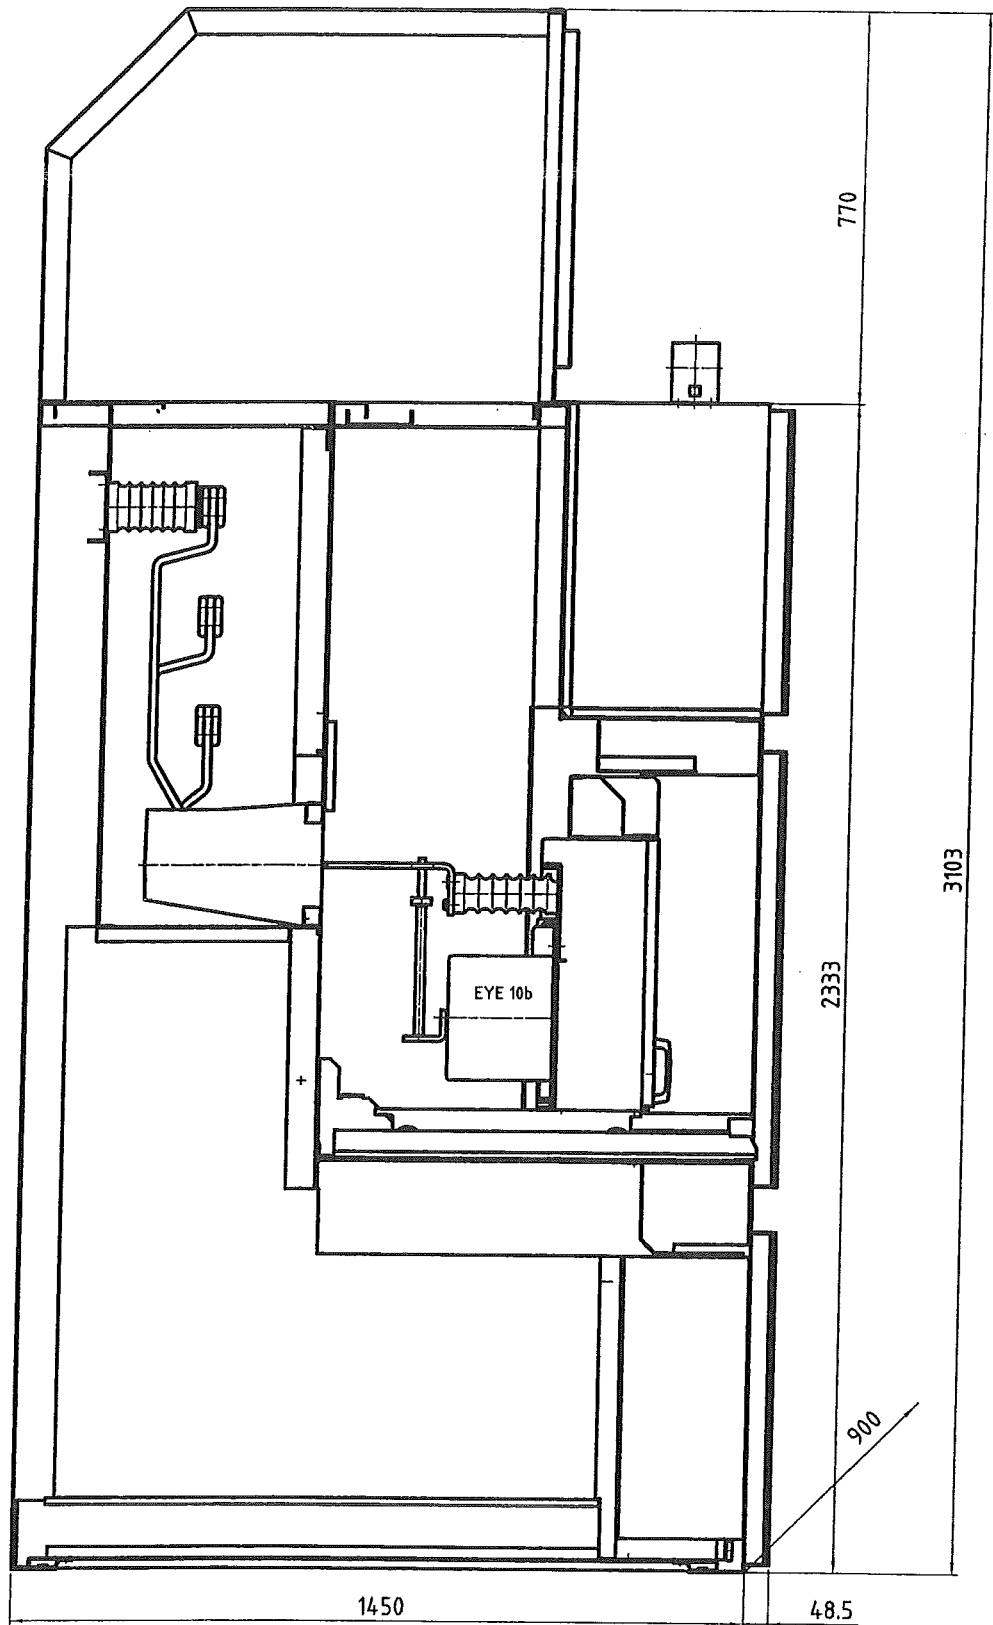

Modification	No.	Comm.	Date	Name	Type	AHA 12-40-09			Panel-No. =K06		<div> AREVA</div> <div>Drawing-No. Q 009 781 024</div>
	1				Scale		Date	Name	AIR LIQUIDE US Steel Kosice		
	2				1:10	drawn	18.04.05	Hübner			
	3					check	2.5.05	18.04.05			
	4				Formal						
	5				A 3	A-No. 009 781					

Pay attention to protection mark according to DIN 34


A


AREVA

Drawing-No.


Q 009 781 025

Schutzvermerk nach DIN 34 beachten
Pay attention to protection mark according to DIN 34

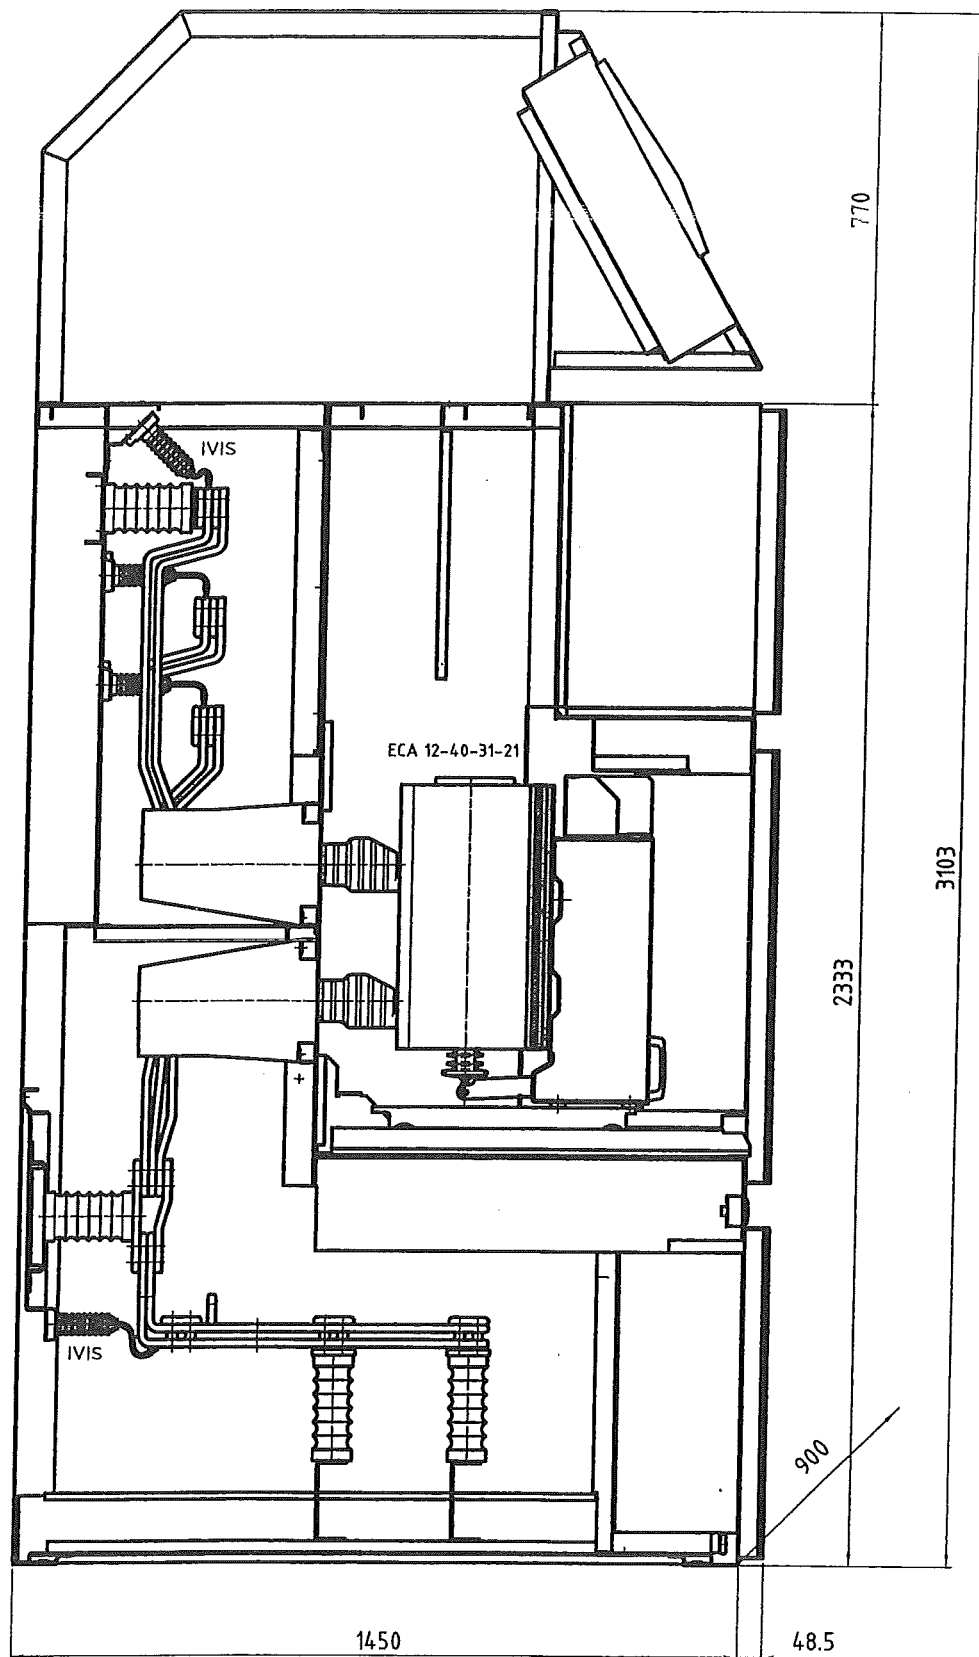

Modification	No.	Comm.	Date	Name	Type AHA 12-40-09			Panel-No. =K08	<div> AREVA Drawing-No. Q 009 781 026</div>	
	1				Scale		Date			Name
	2				1:10	drawn	18.04.05			Hübner
	3					check	25.05.05			
	4				Formal					
	5				A 3	A-No.	009 781			


Schutzvermerk nach DIN 34 beachten.
Pay attention to protection according to DIN 34.

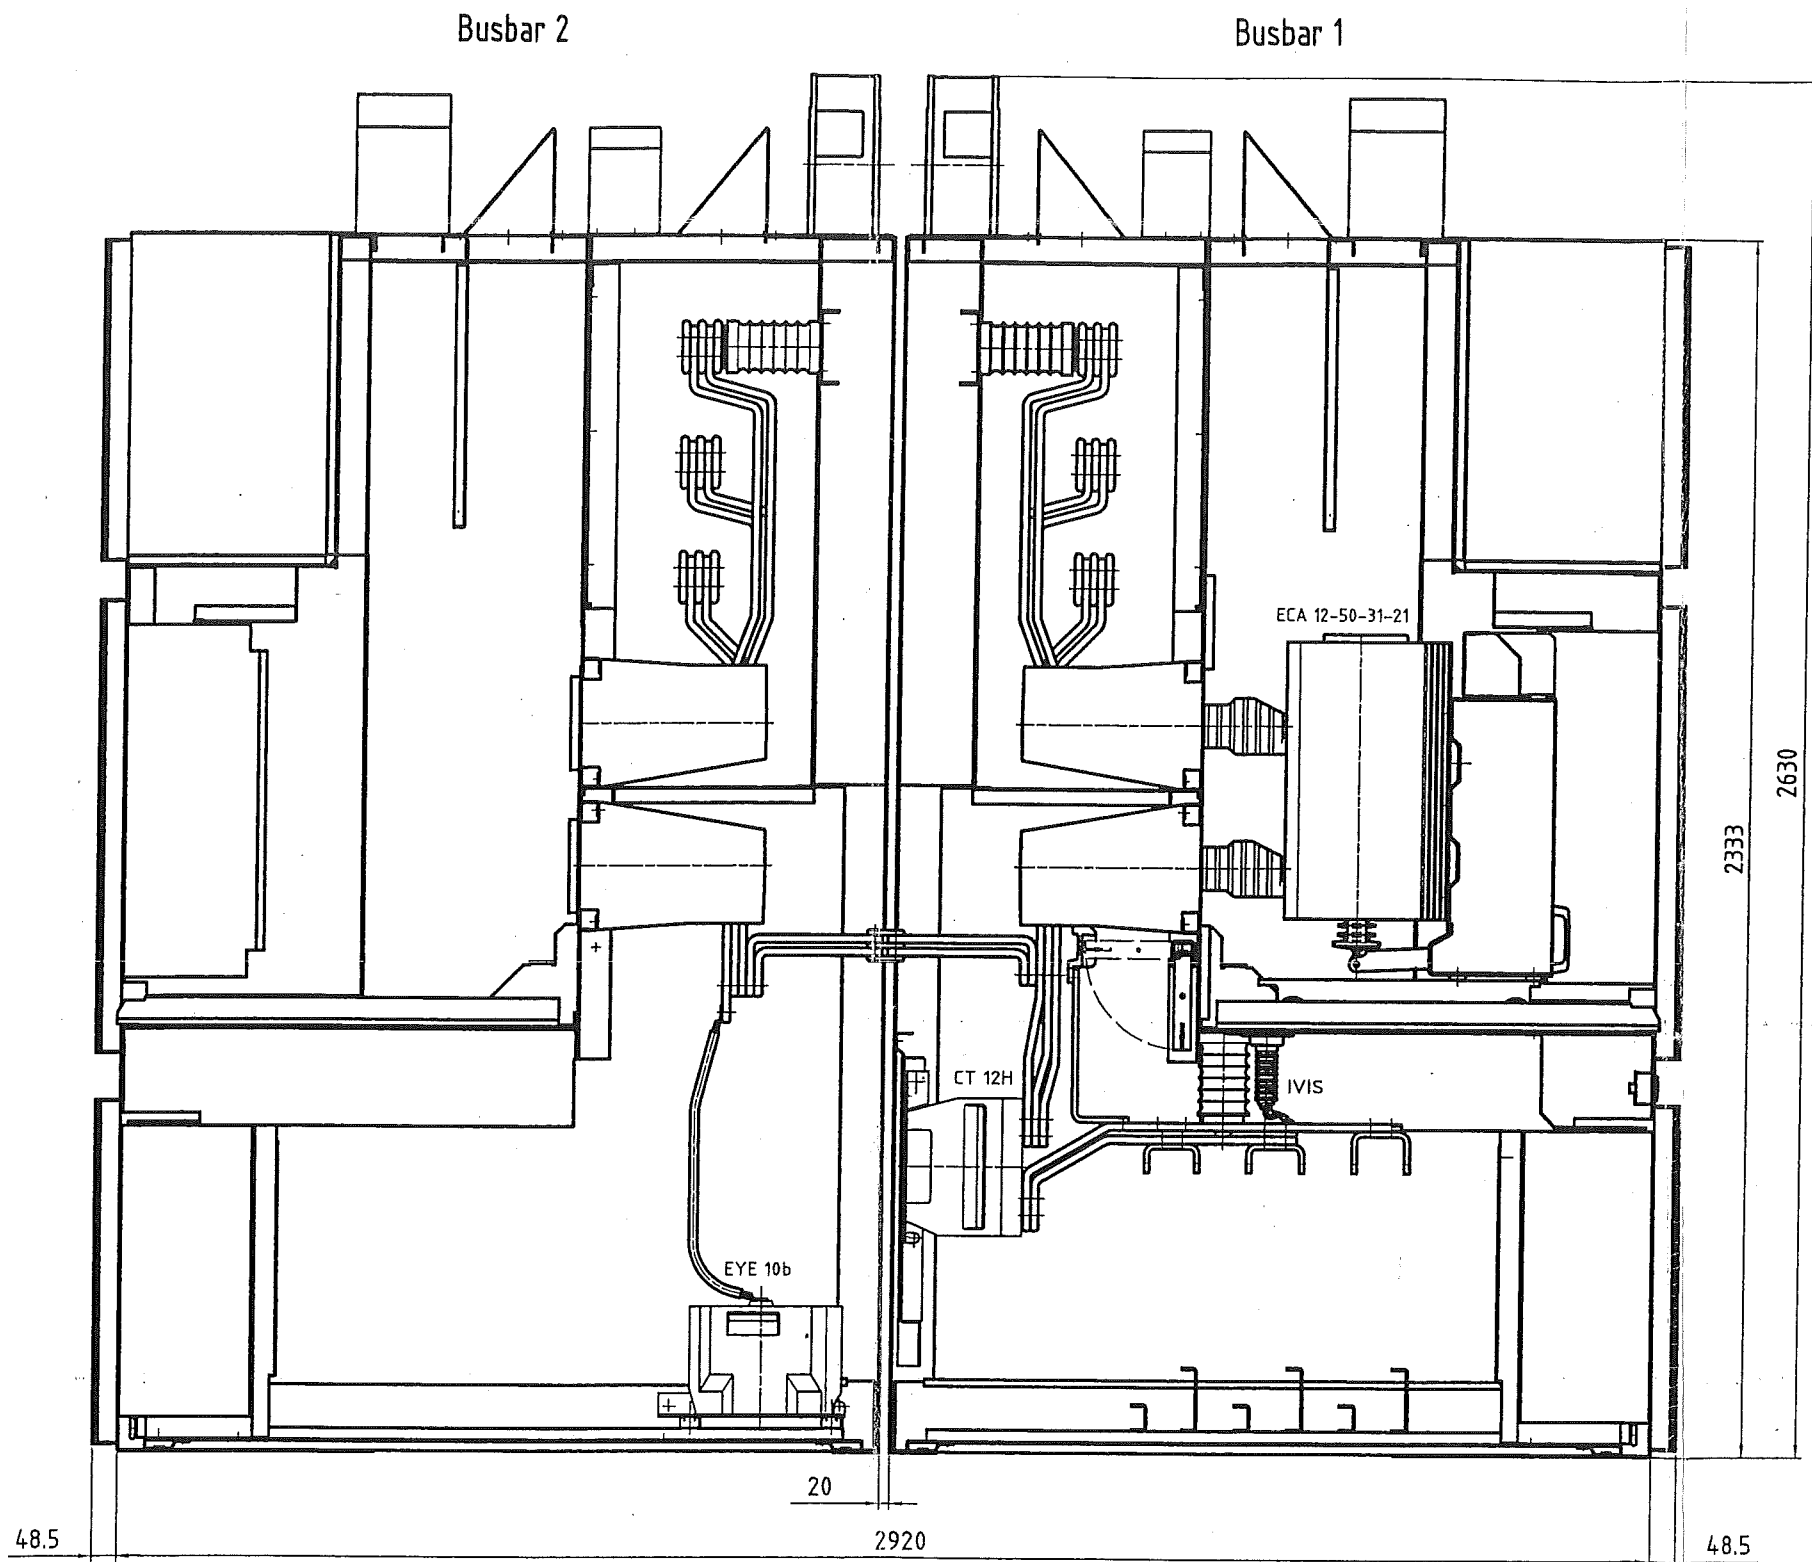

A-No. : 009 781		Scale 1:10	
		AIR LIQUIDE	
drawn	Date 12.04.05	Name Hübner	US Steel Kosice
check	12.05.05		Section Panel =K01, =K08, =K12
AGS/R&D22			AHA 12-50-09
AREVA		Drawing-No. Q 009 781 010	
No.	Comm.	Date	Name (Urspr.)
			(Ers.f.)

Busbar 2

Busbar :

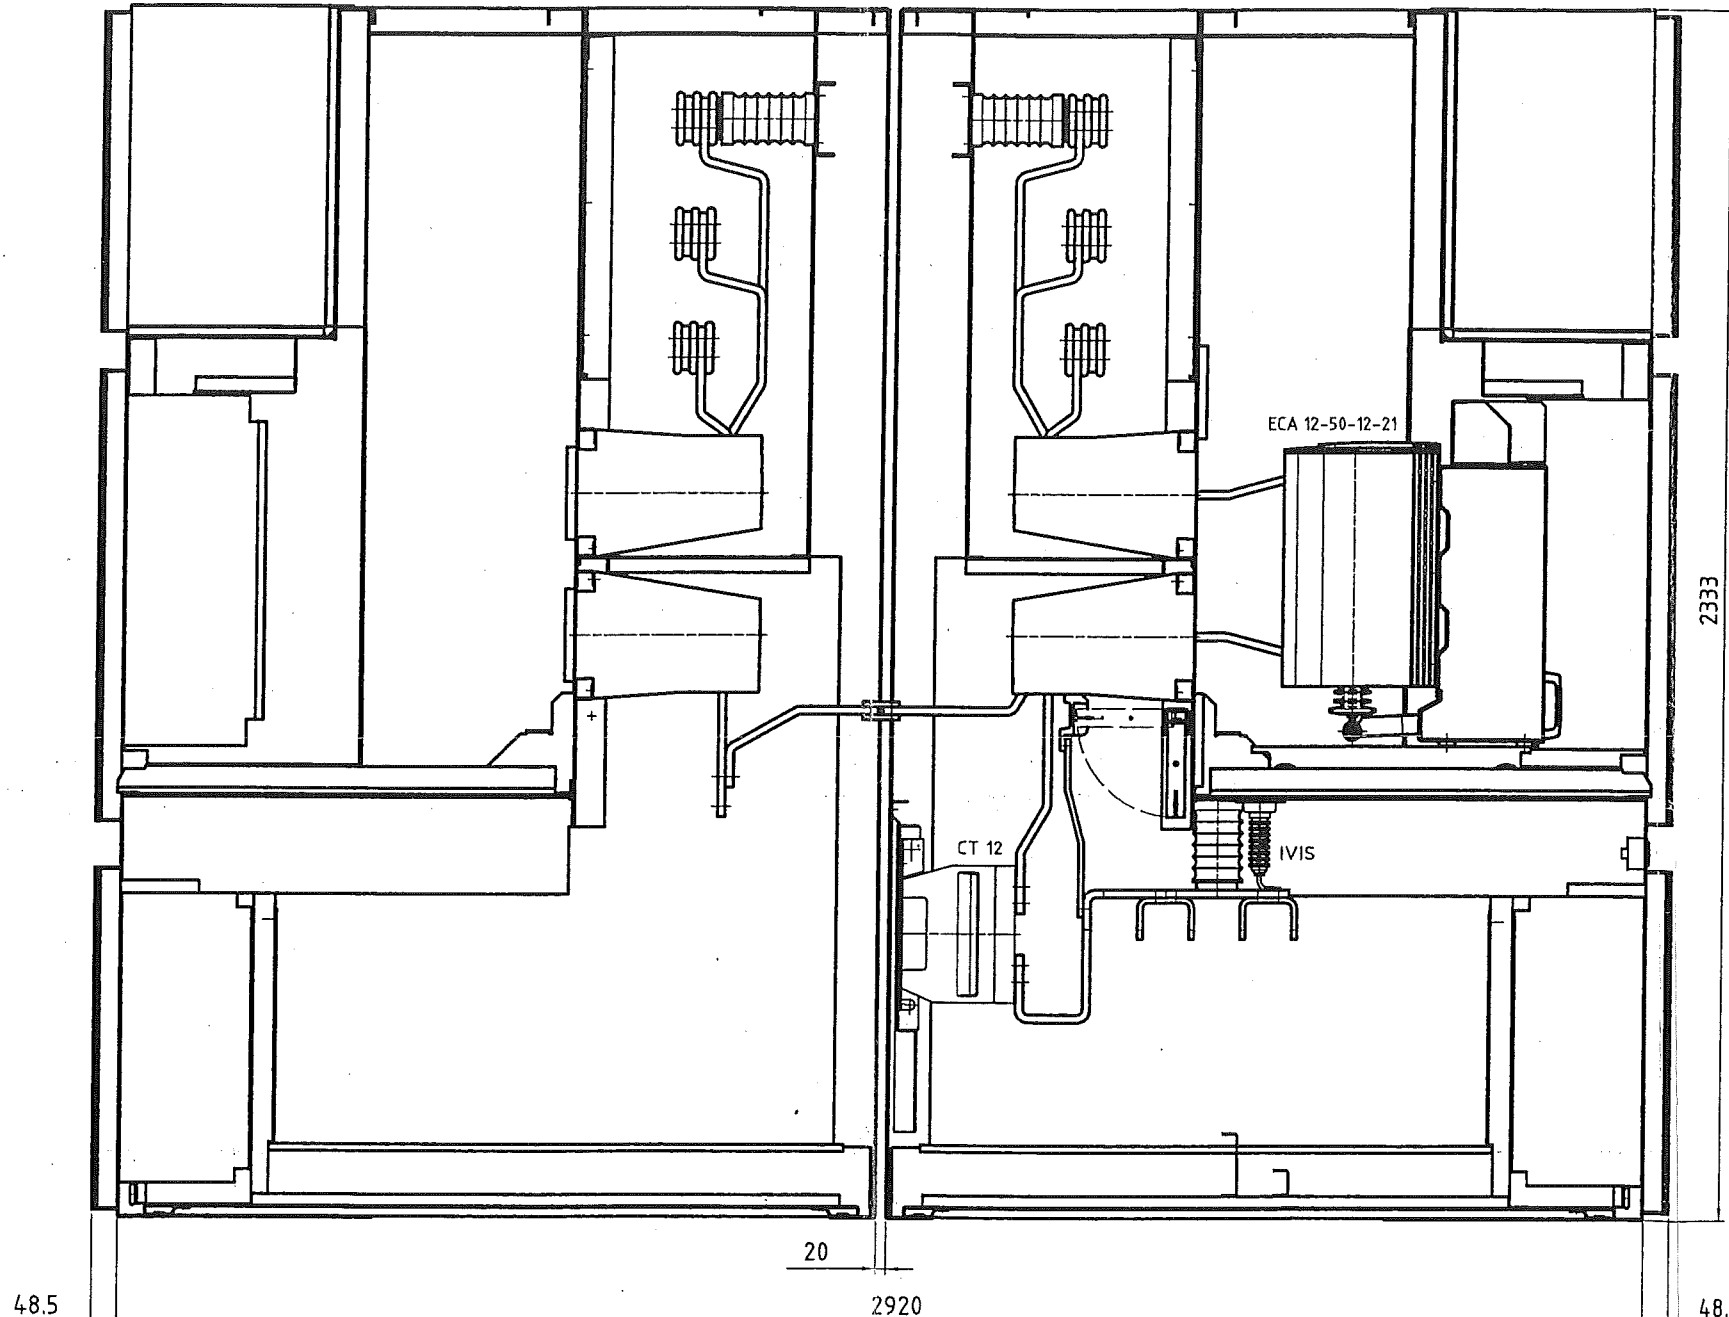

A-No. : 009 781

Scale 1:10

AIR LIQUIDE

US Steel Kosice

AHA 12-50-09

Drawing-No.

Q 009 781 011


AREV


No.	Comm.	Date	Name	(Ursp)
-----	-------	------	------	--------

(Ers.f.:


B

Busbar 1

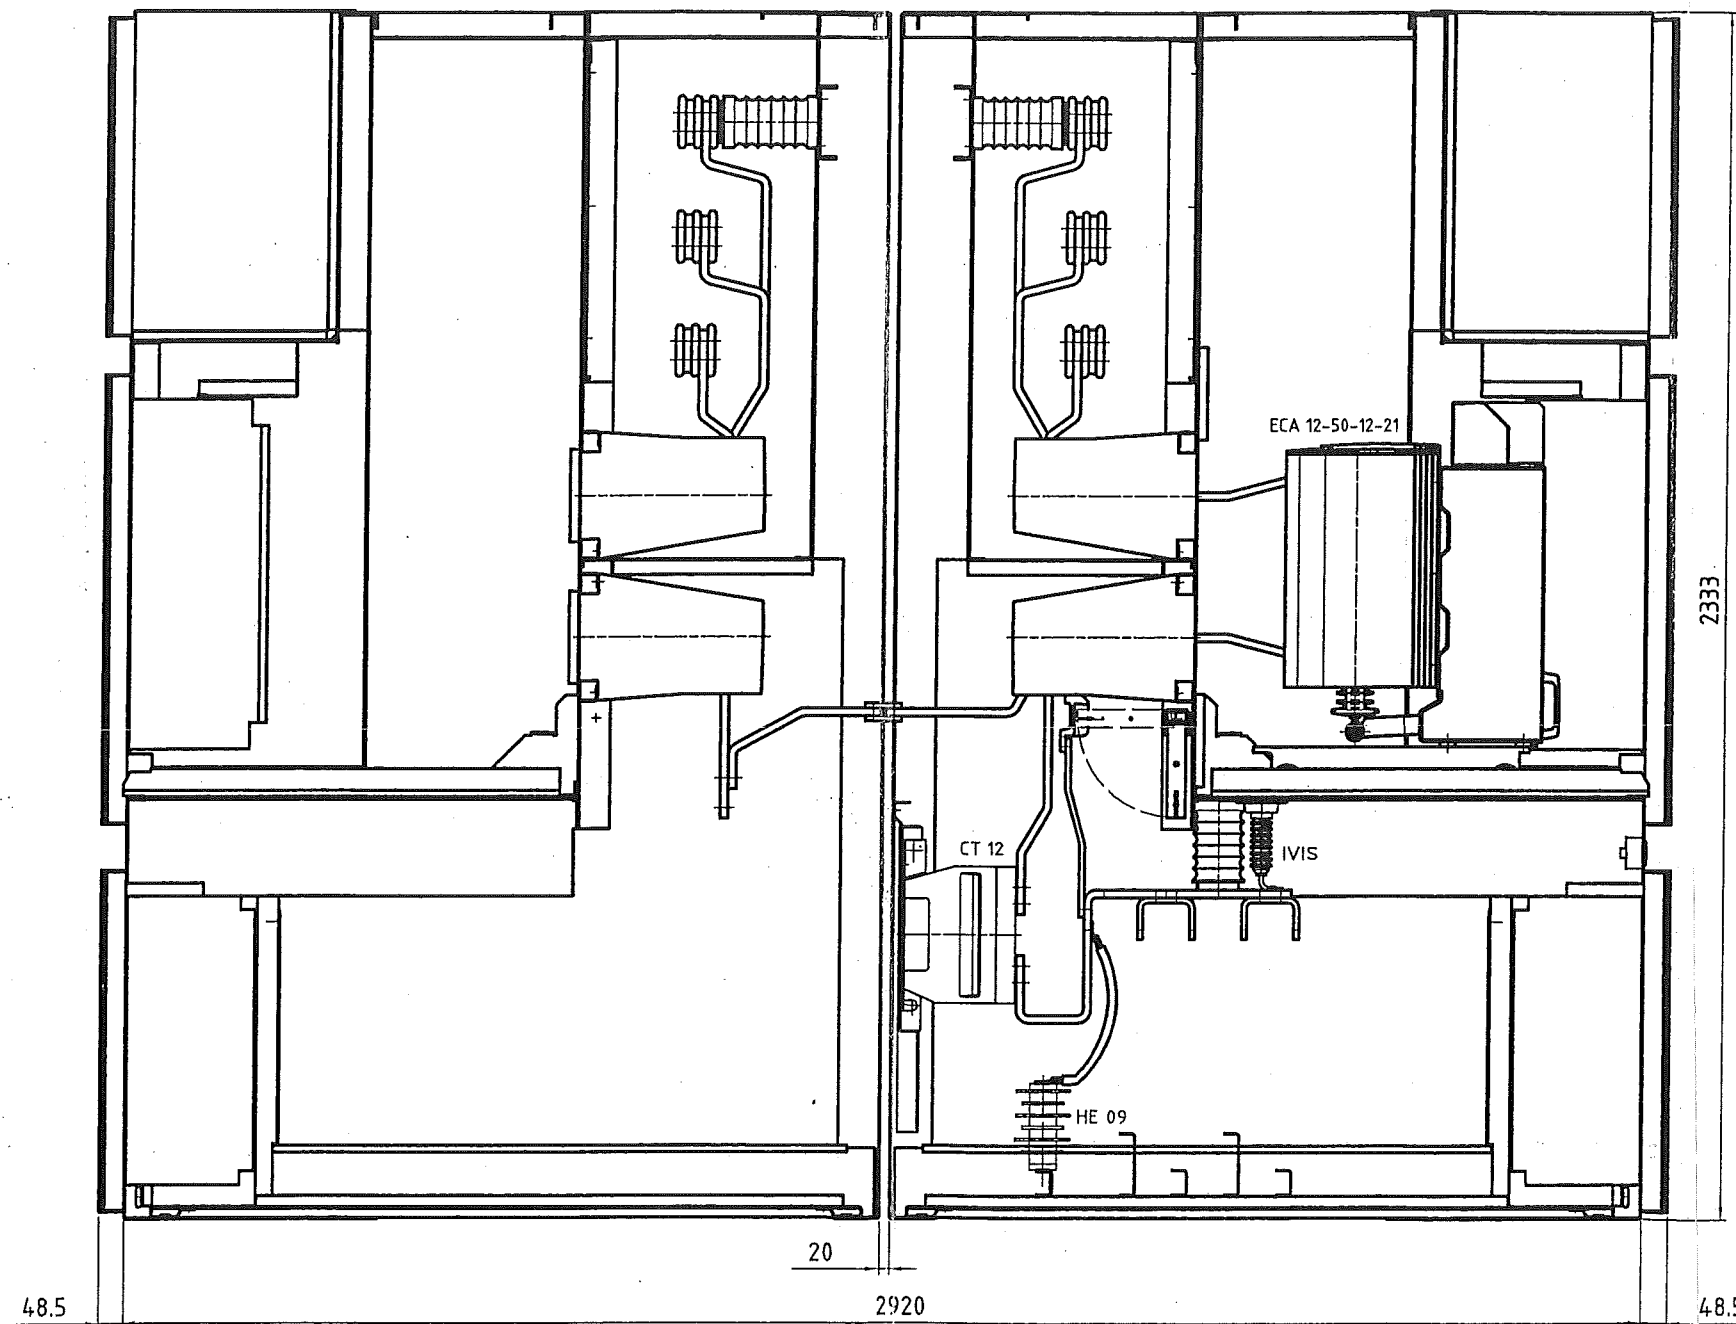


A-No. : 009 781				Scale 1:10	
				AIR LIQUIDE	
			Date	Name	US Steel Kosice Section Panel =K03, =K04 AHA 12-50-09
			drawn 12.04.05	Hübner	
			check 15.05.05		
			AGS/R&D22		Drawing-No. Q 009 781 012
			 AREVA		
No.	Comm.	Date	Name	(Urspr.)	(Ers.f.:)

Schutzvermerk nach DIN 34 beachten
Pay attention to protection according to DIN 34

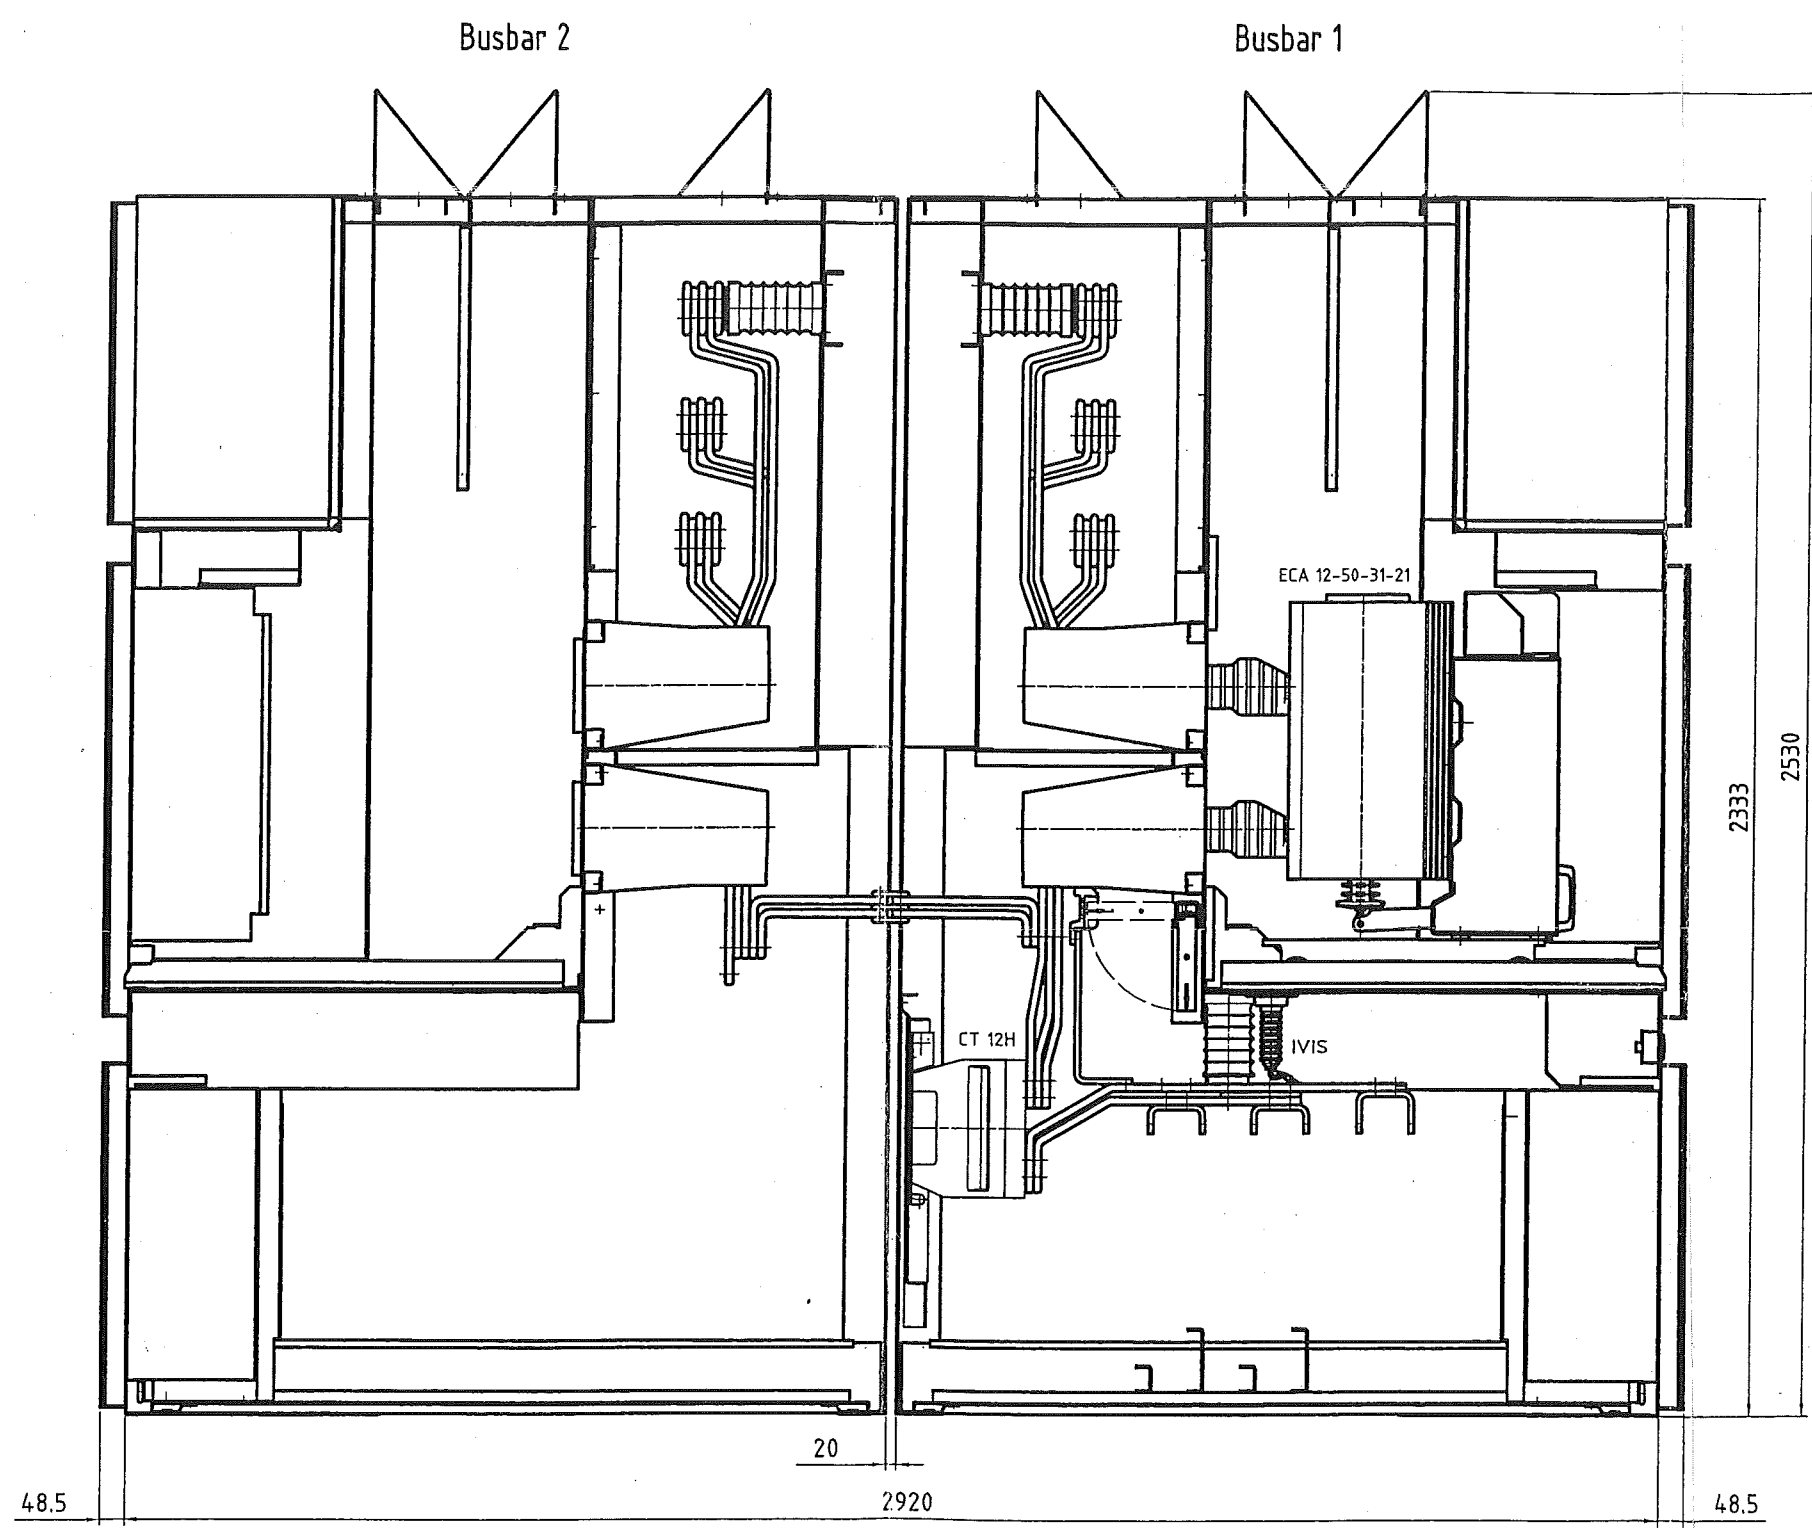

A-No. : 009 781		Scale 1:10	
		AIR LIQUIDE	
		US Steel Kosice	
		Section Panel =K06, =K13	
		AHA 12-50-09	
		Drawing-No. Q 009 781 013	
		(Ers.f.)	
		AREVA	
No.	Comm.	Date	Name (Urspr.)


Schutzvermerk nach DIN 34 beachten
Pay attention to protection
ding to DIN 34

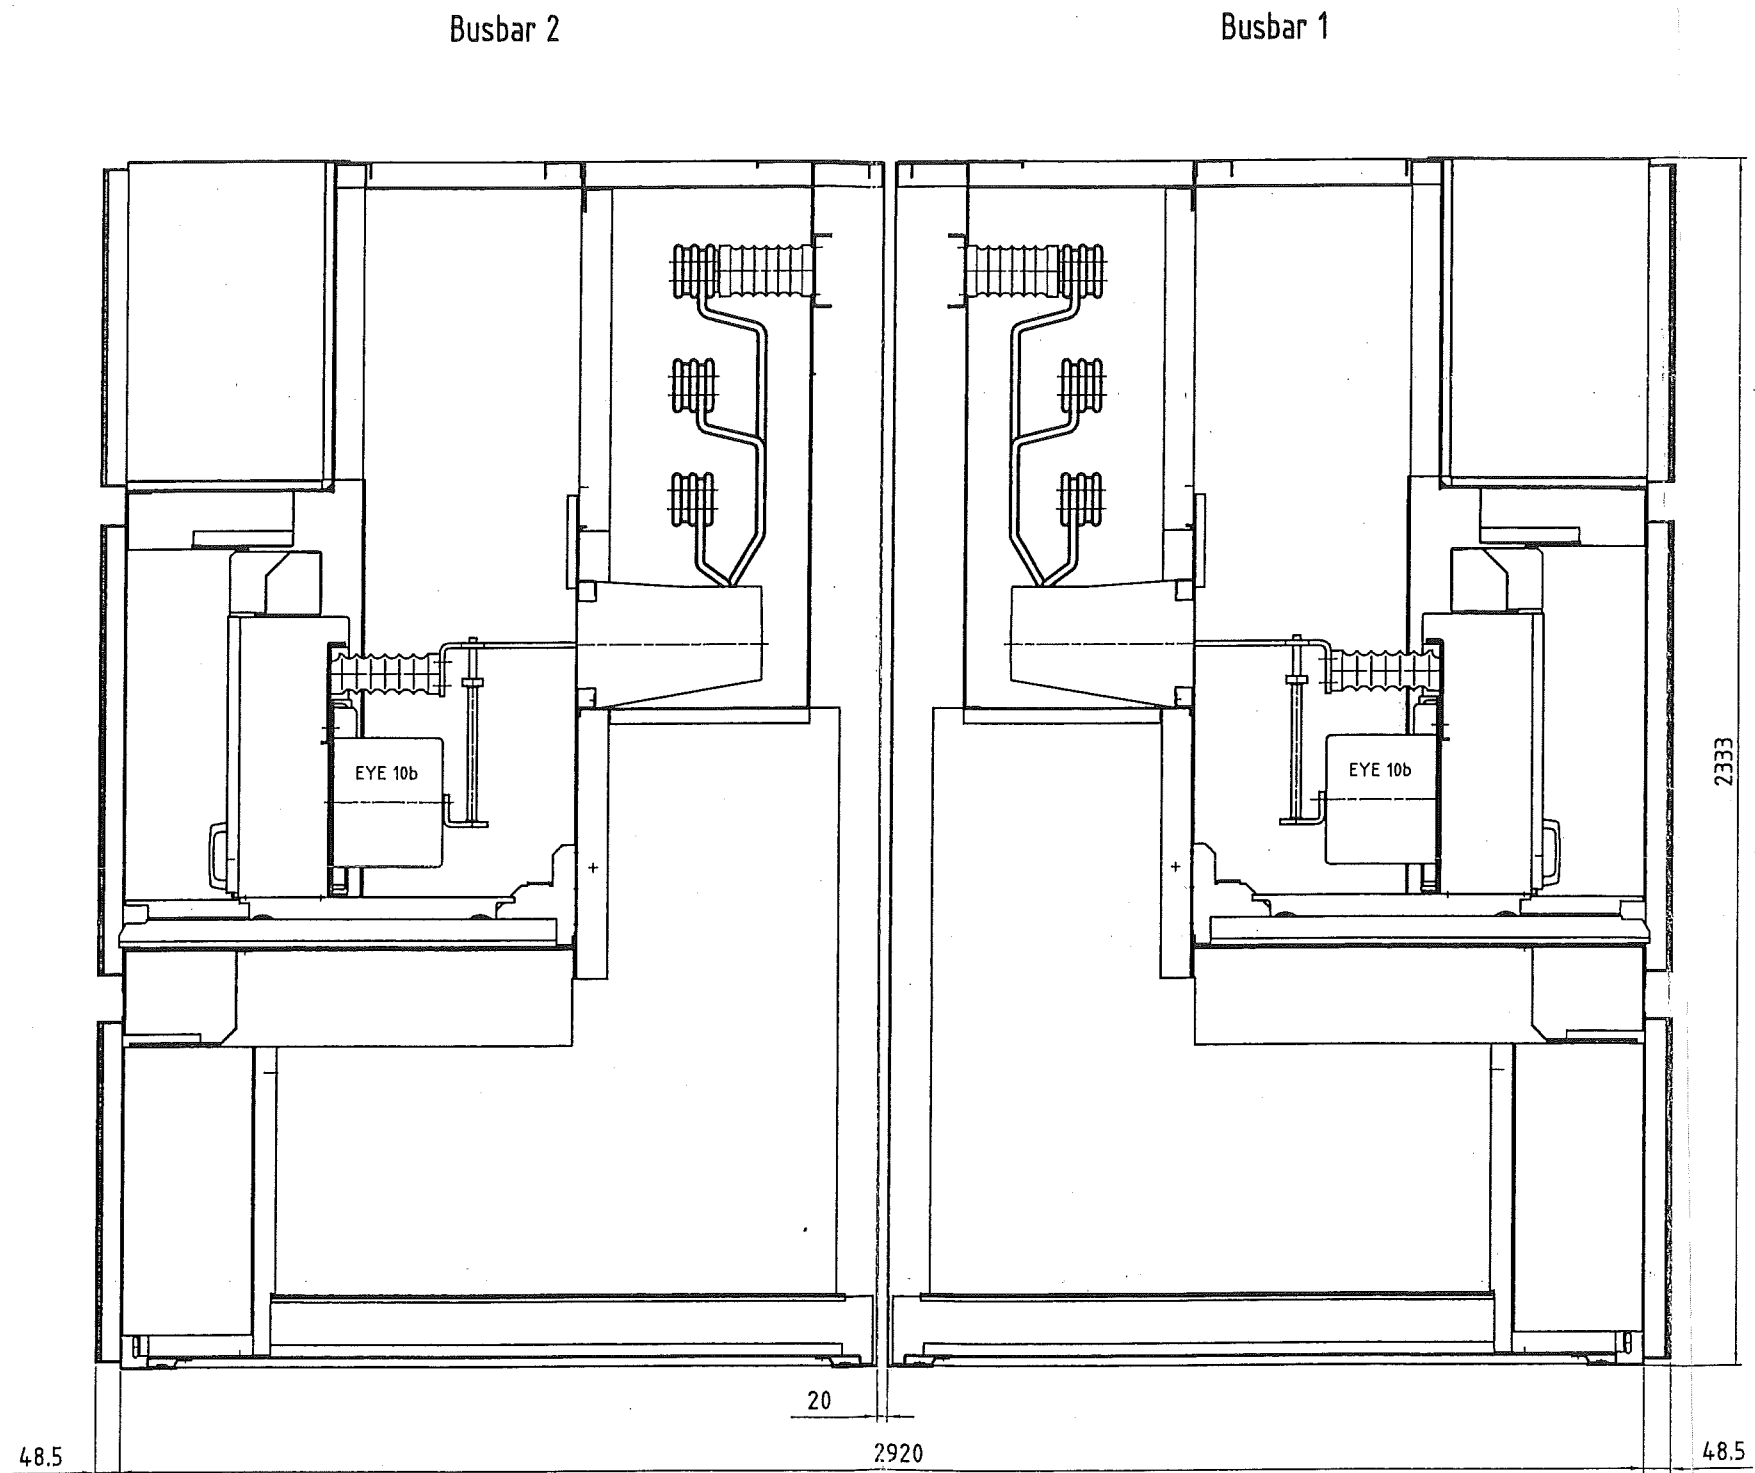

A-No. : 009 781		Scale 1:10	
		AIR LIQUIDE	
		US Steel Kosice	
		Section Panel =K07, =K15	
		AHA 12-50-09	
		Drawing-No. Q 009 781 014	
		(Ers.f.)	
		AREVA	
No.	Comm.	Date	Name (Urspr.)

drawn	12.04.05	Name	Hübsch
check	S. G. 05		
AGS/R&D22			

Schutzvermerk nach DIN 34 beachten
Pay attention to protection according to DIN 34

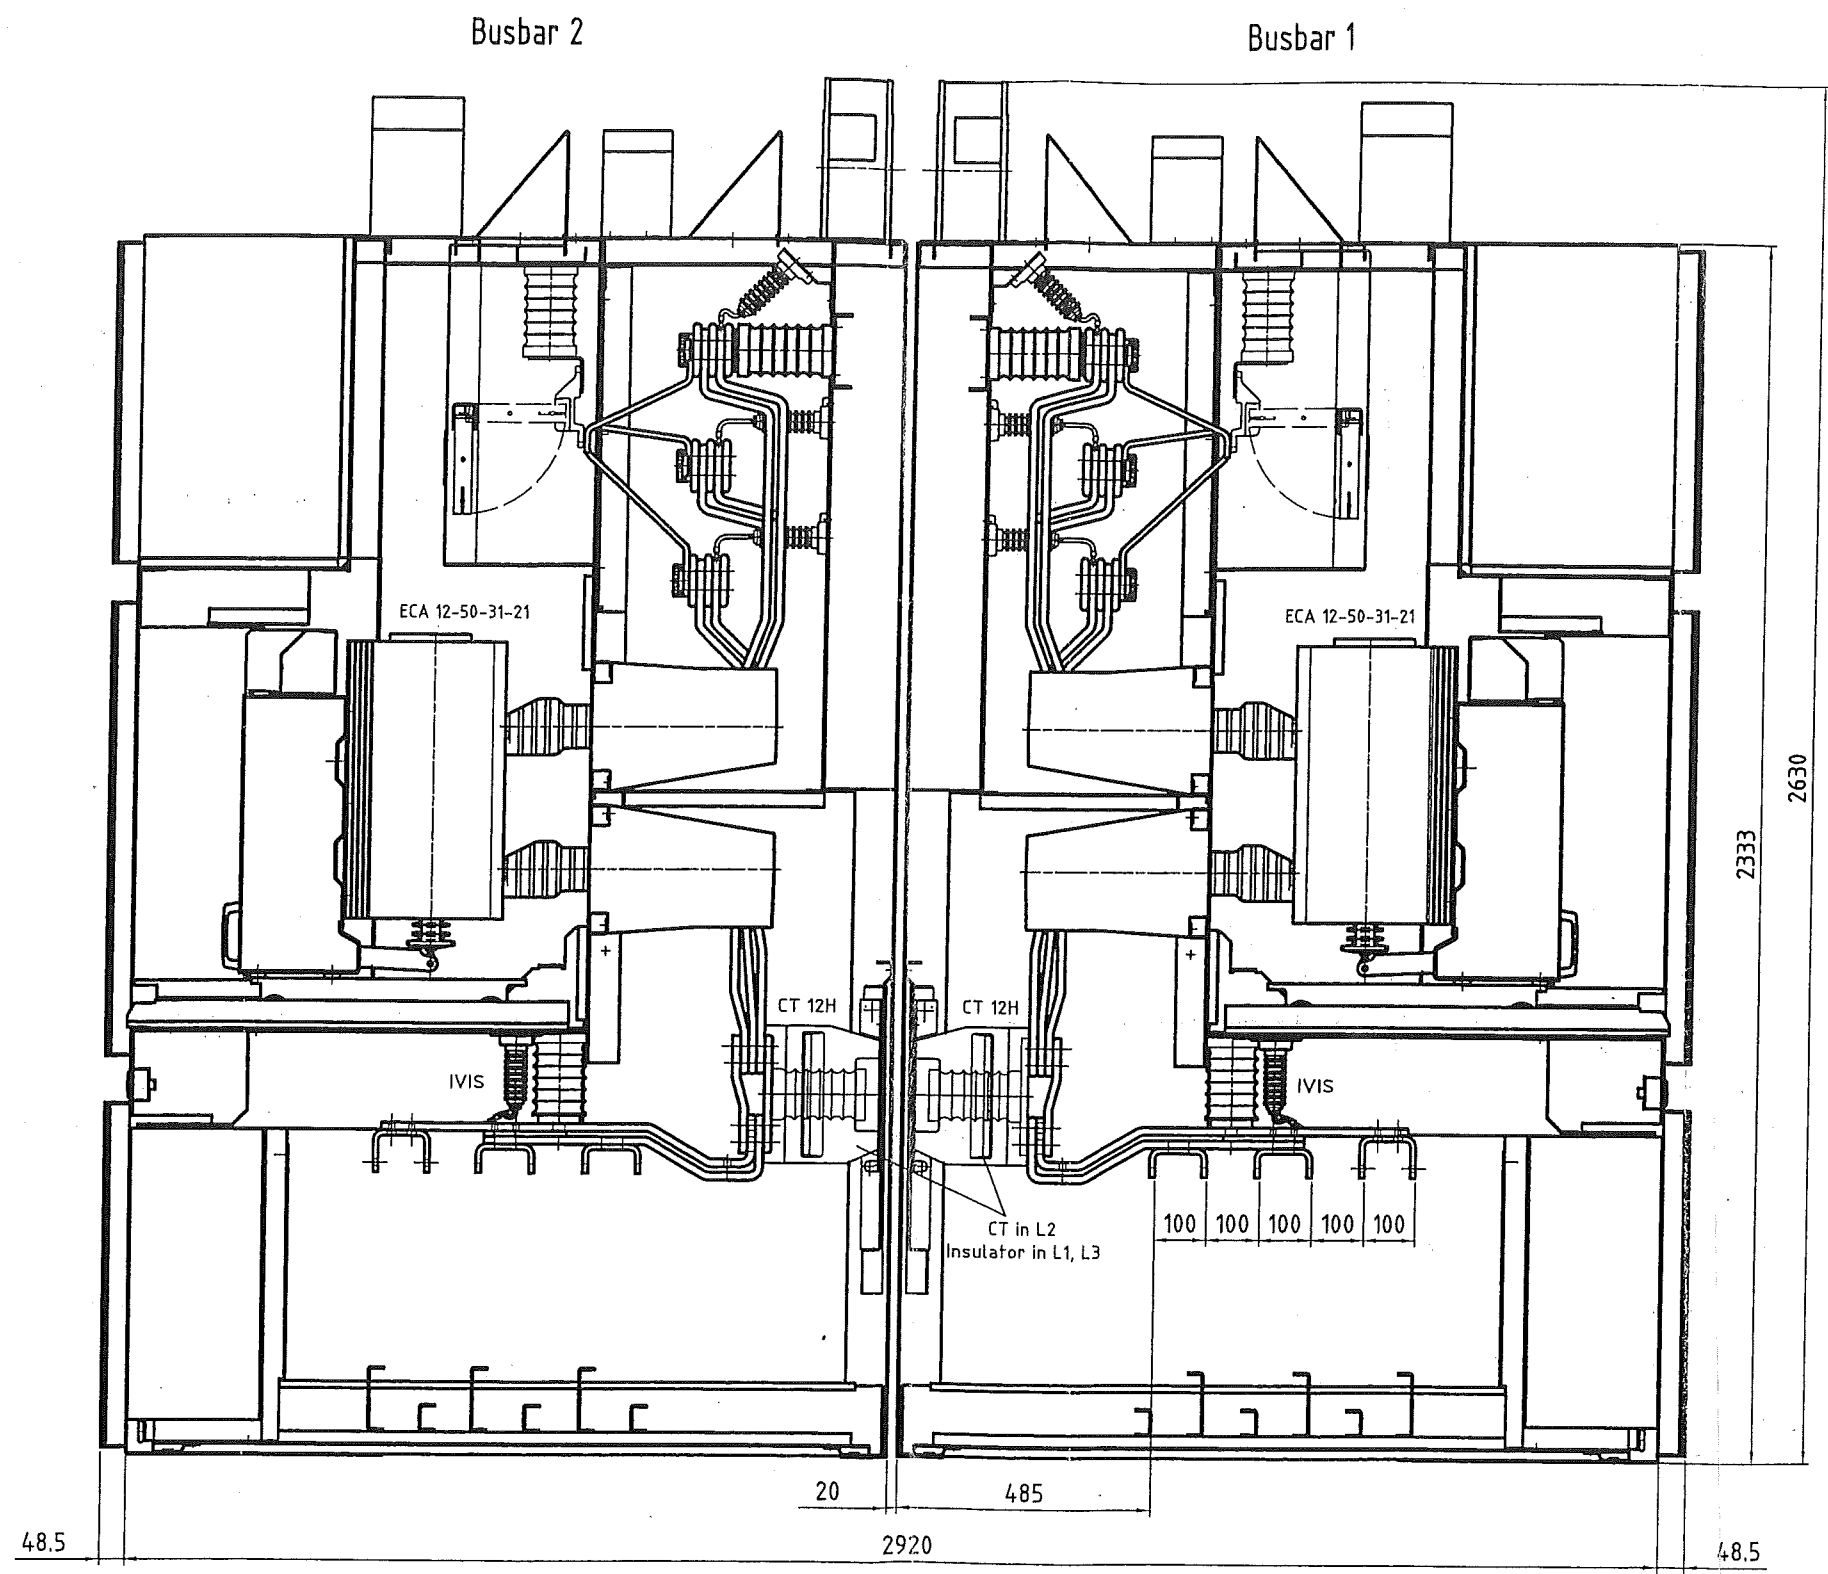

A-No. : 009 781		Scale 1:10	
		AIR LIQUIDE	
		US Steel Kosice	
		Section Panel =K10	
		AHA 12-50-09	
		Drawing-No. Q 009 781 016	
		(Ers.f.)	
		AREVA	
01	Revision	09.08.05	Hue
No.	Comm.	Date	Name (Urspr.)

drawn	Date	Name
check	12.04.05	Hüller
	10.08.05	10.08.05
AGS/R&D22		

A-No. : 009 781		Scale 1:10	
		AIR LIQUIDE	
		US Steel Kosice	
		Section Panel =K11	
		AHA 12-50-09	
		Drawing-No. Q 009 781 017	

Busbar 1


IVIS


IVIS


48.5

A
AREVA

No.	Comm.	Date	Name (Ursor)	(Frec f.)
-----	-------	------	--------------	-----------

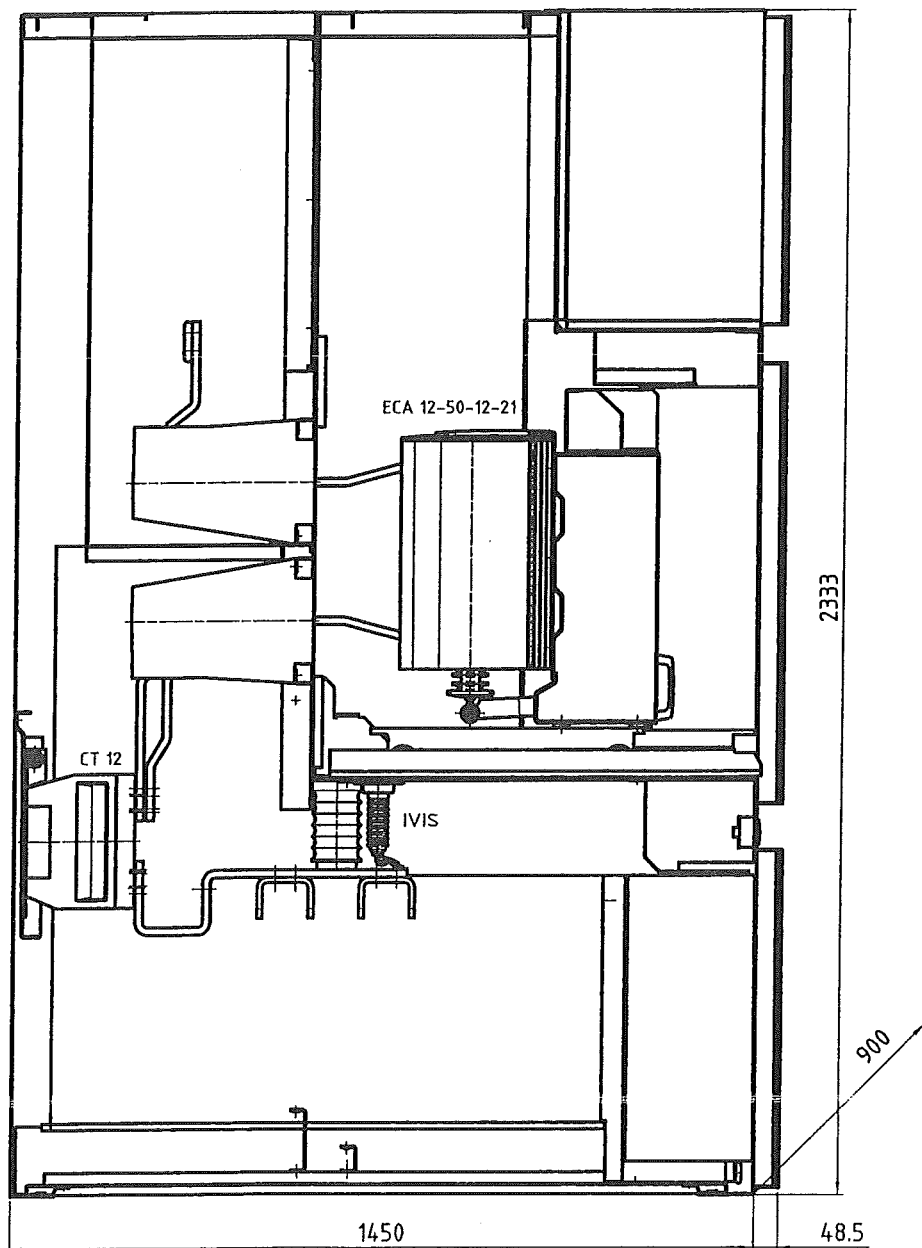

Modification	No.	Comm.	Date	Name	Type	AHA 12-40-09			Panel-No. =K021		<div> AREVA Drawing-No. Q 009 781 018</div>
	1				Scale		Date	Name	AIR LIQUIDE US Steel Kosice		
	2					1:10	drawn 12.04.05	Hübner			
	3						checked 15.05.05	Stadler			
	4				Format						
	5				A 3	A-No. 009 781					

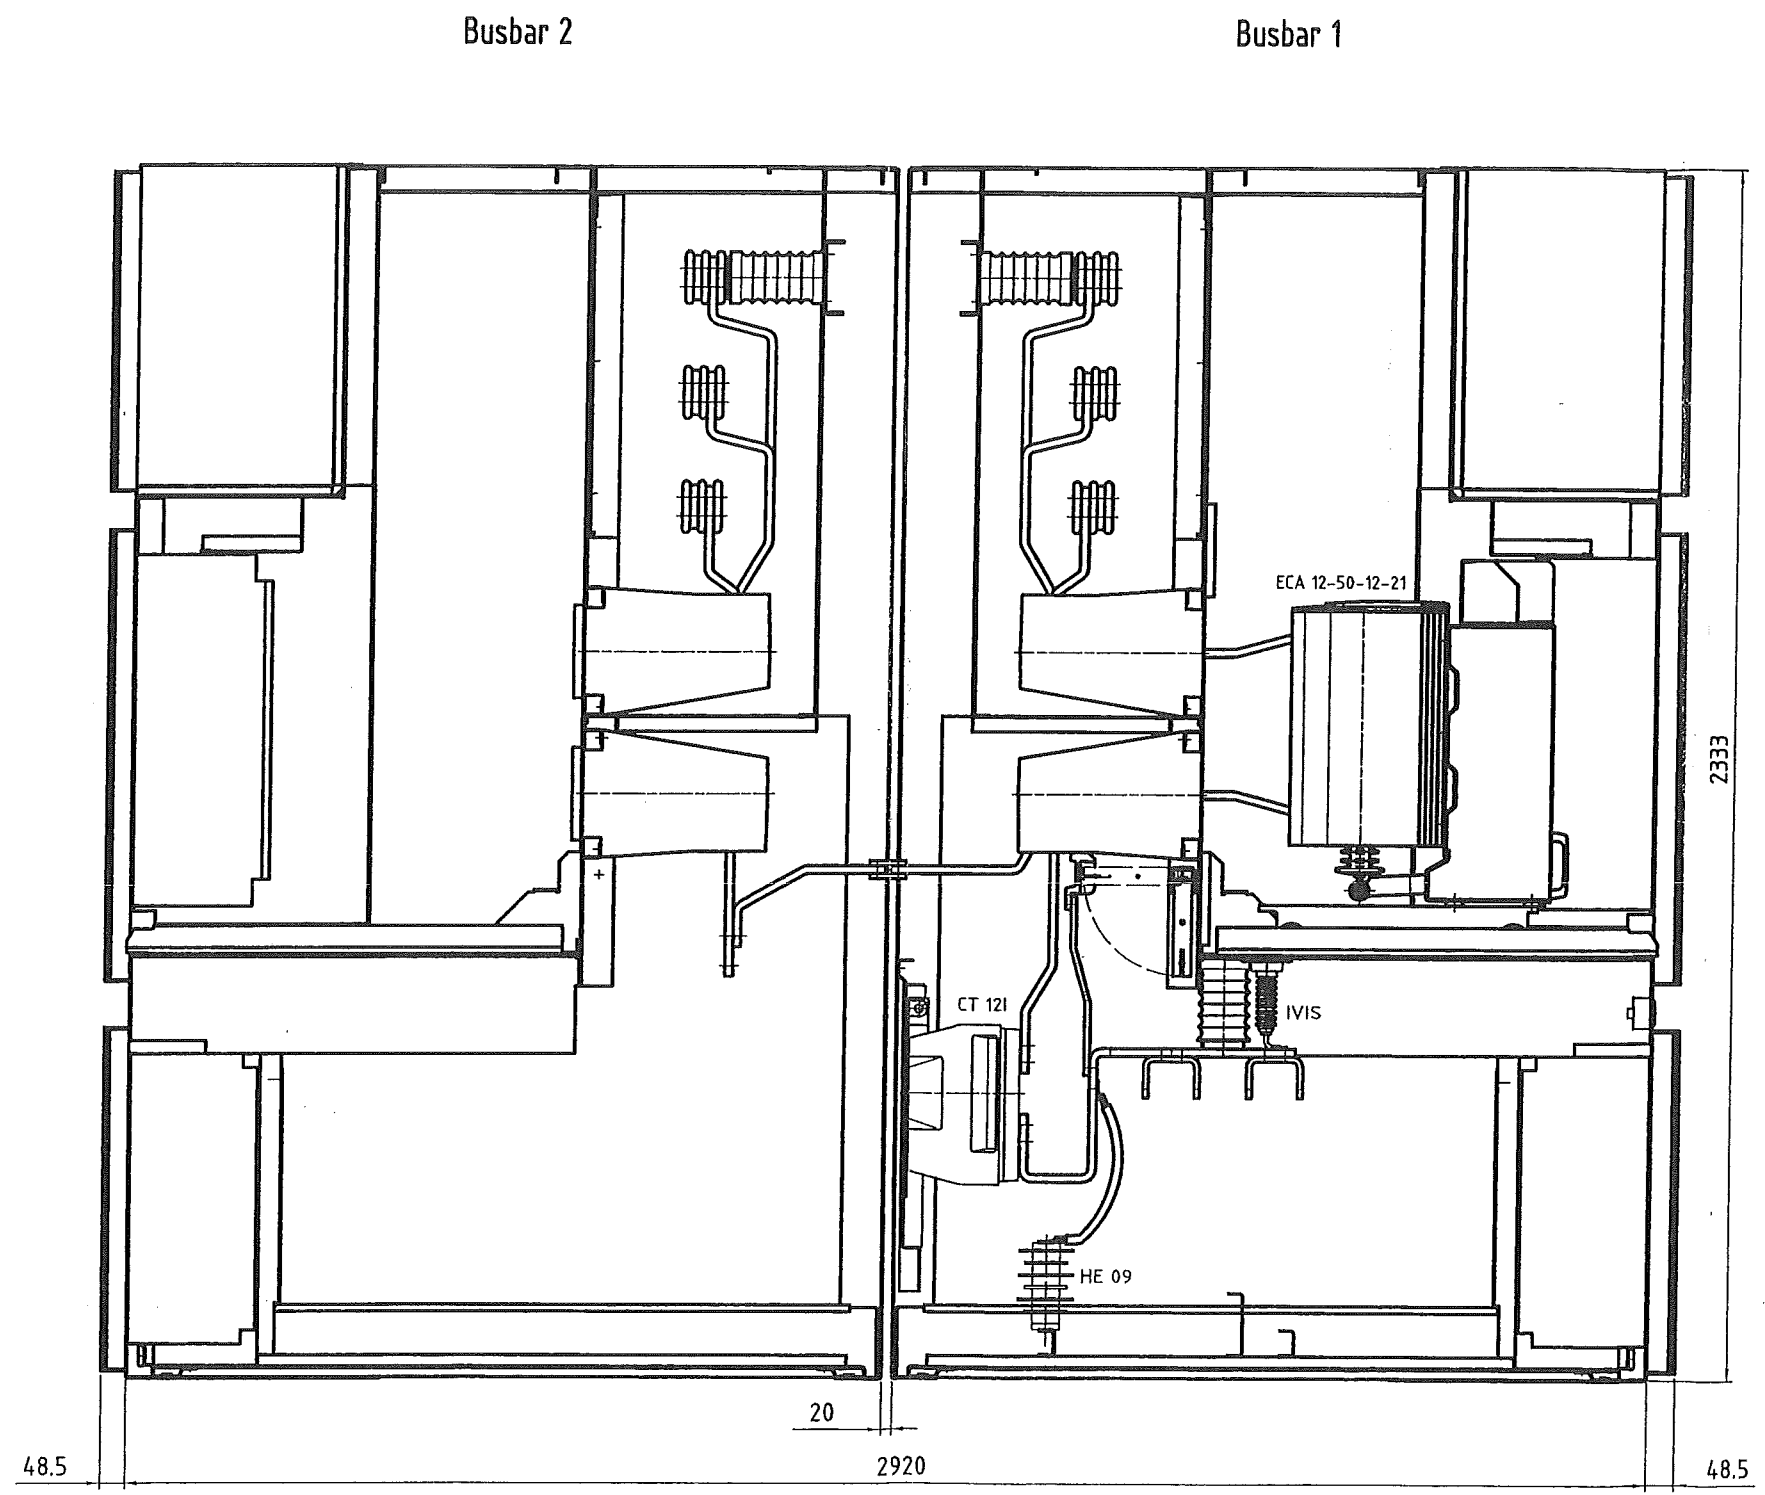

A-No. : 009 781		Scale 1:10	
		AIR LIQUIDE	
		US Steel Kosice	
		Section Panel =K05	
		AHA 12-50-09	
		Drawing-No. Q 009 781 019	
		AREVA	

Pay attention to protection 7 according to DIN 34