
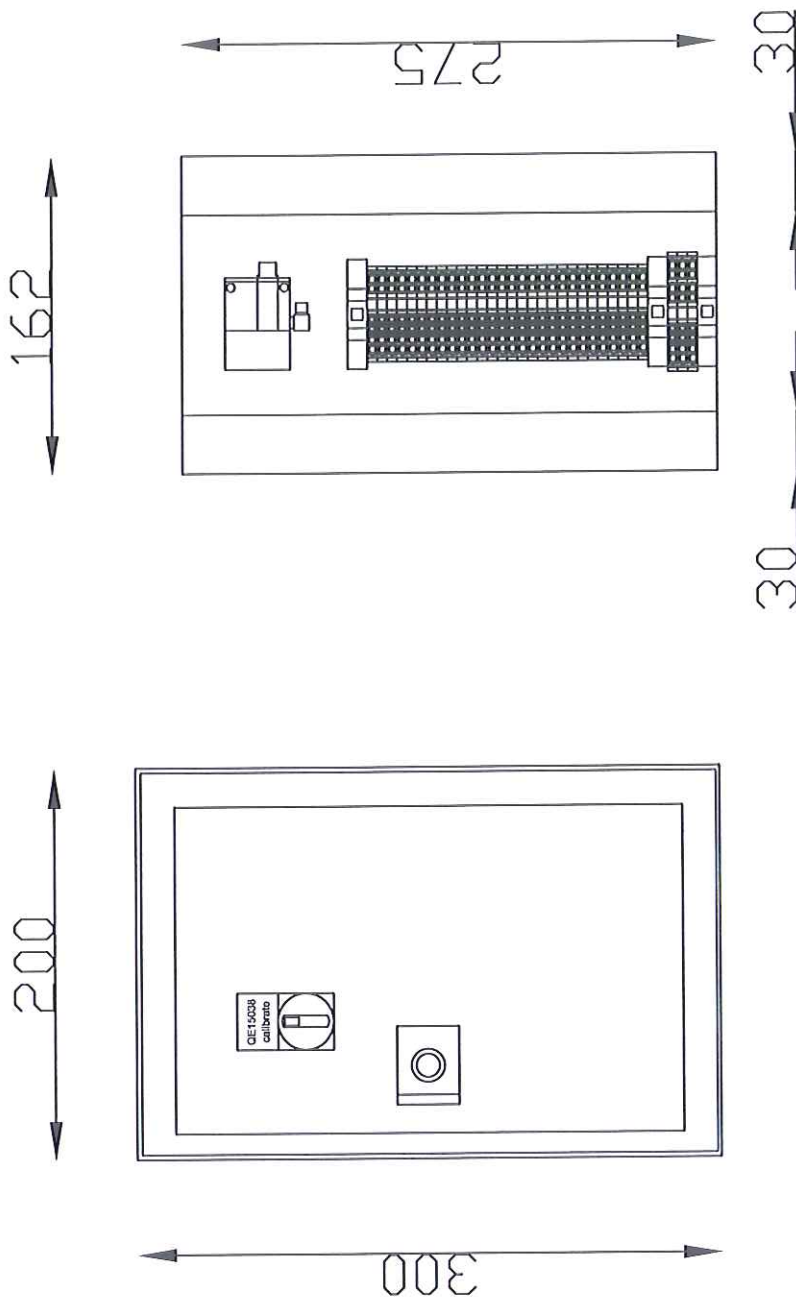
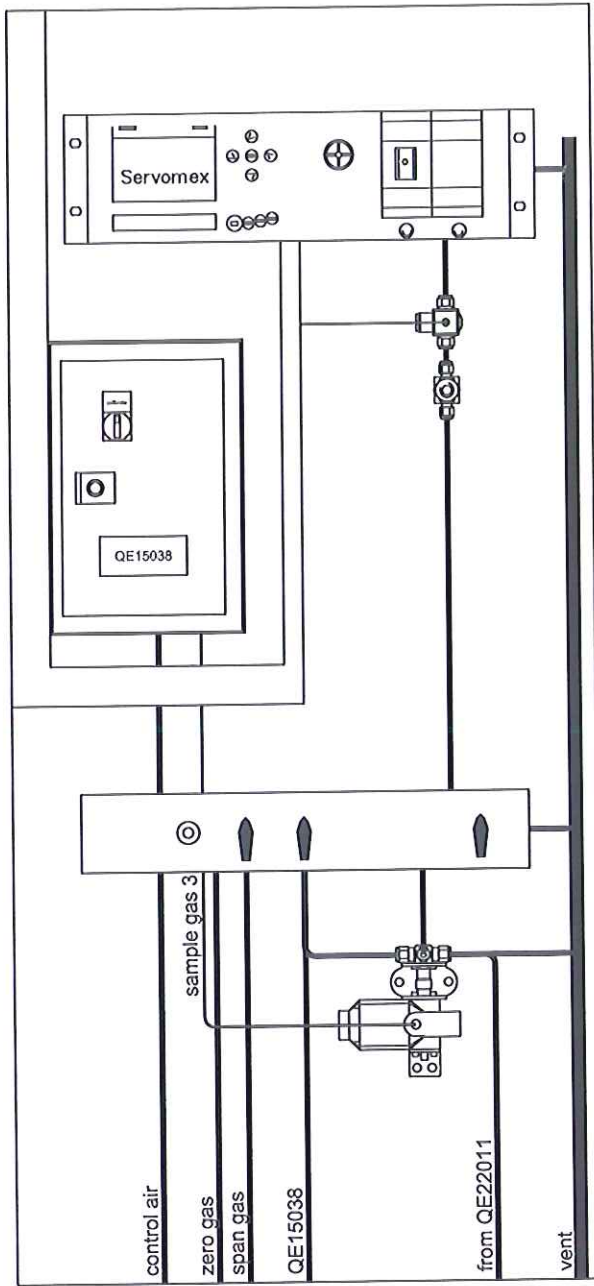
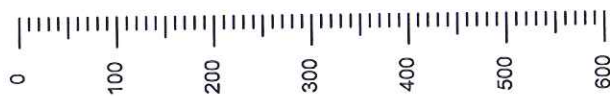


[illegible]


[illegible]

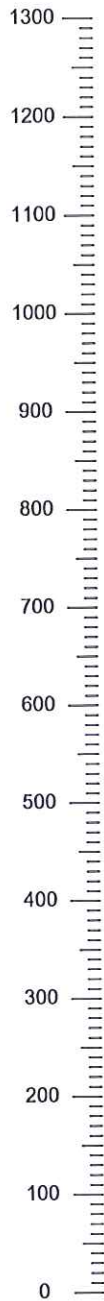

--	--	



Servomex 4100 C

range 1: 0-5 ppm CO2
range 2: 0-50 ppm CO2

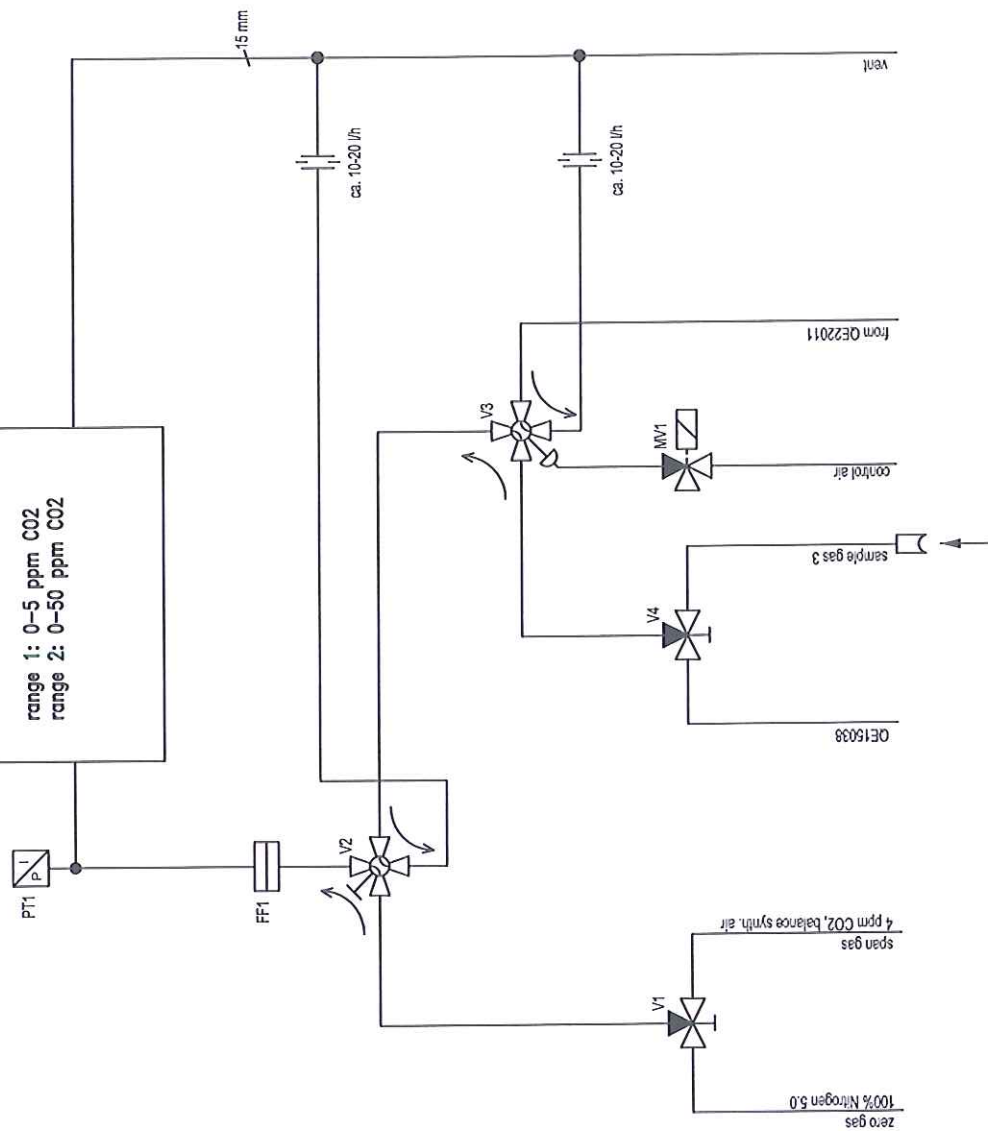

pipng 6 mm stainless steel

☐ quick connect

  						06.06.05		Drawn by CGS GmbH Kettenstr. 3 D-85095 Denkendorf
						Wendlik		
						check		
aus	revision	date	name	name			Tiere	05-142

CGS
CGS
CGS

Drawn by
CGS GmbH
Keltenstr.3
D-85095 Den



File 05-142

AIR LIQUIDE
Air Liquide AGS GmbH

gas flow schematic
QE15038

project name:	ASU Kosice
order number:	4500025169
drawing number:	---


sheet --

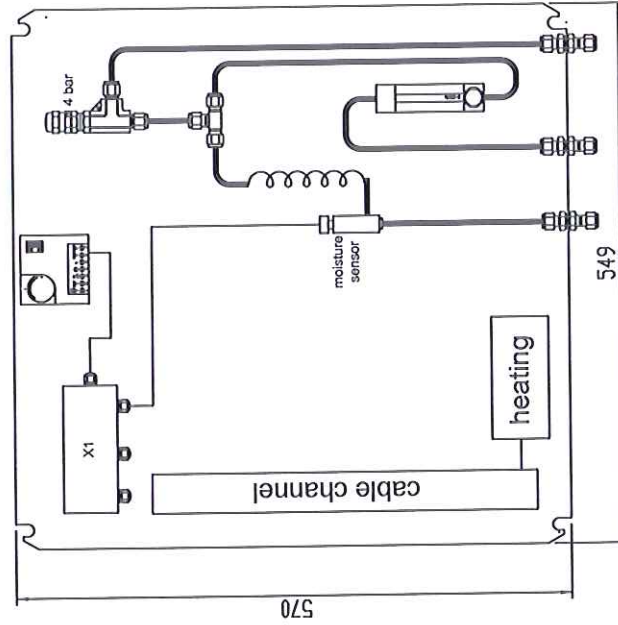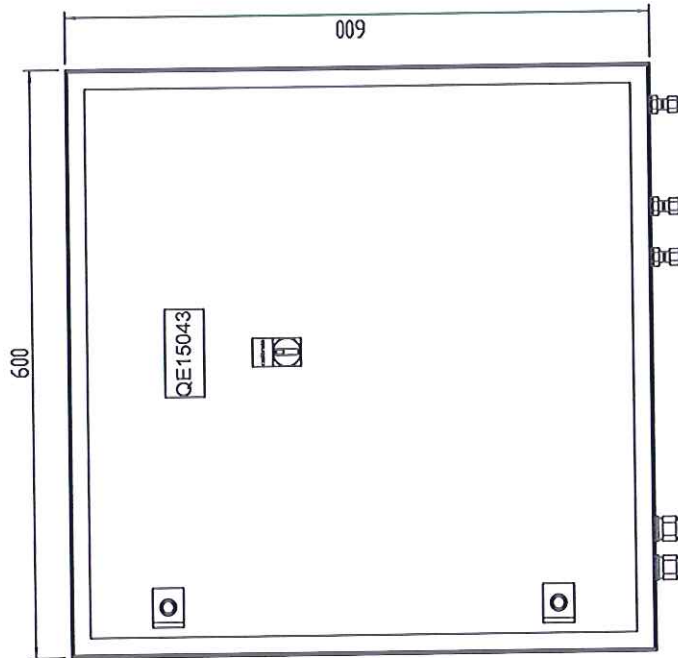


--	--	


QE15034


Panometrics MMS35

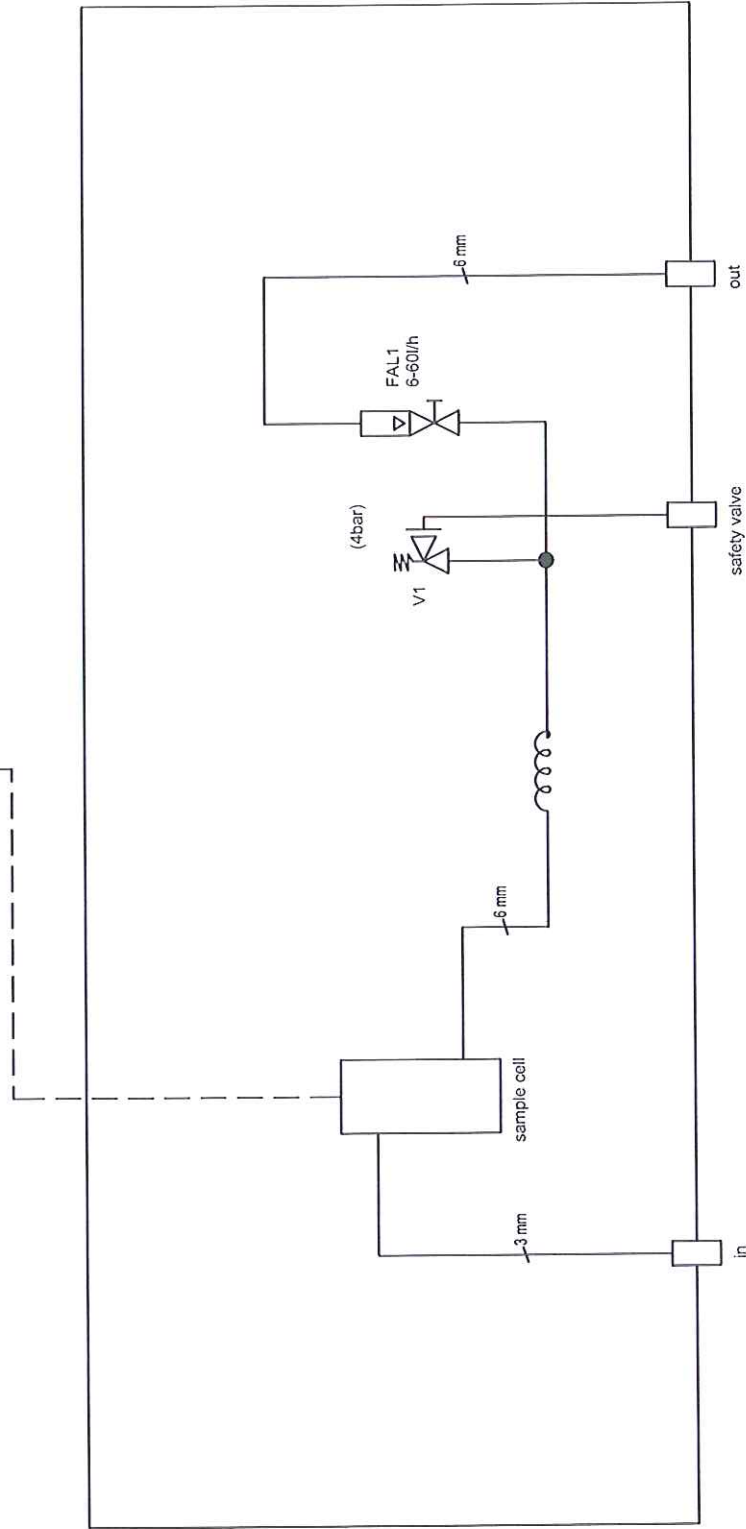

		date		23.06.05		Drawn by		AIR LIQUIDE		gas flow schematic		project name:		=	
		name		Wendlik		CGS GmbH		Air Liquide		QE15034		ASU Kosice		+	
		check				Kellenstr. 3		Air Liquide AGS GmbH		drawing number:		order number		---	
		norm				D-85095 Denkendorf		File: 05-142				4500025169		sheet	
desc		revision	date	name											

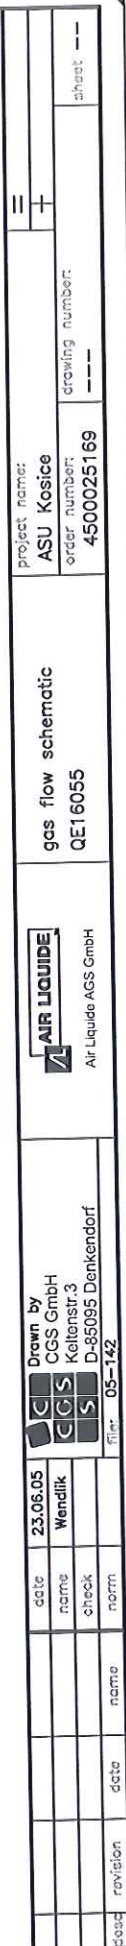


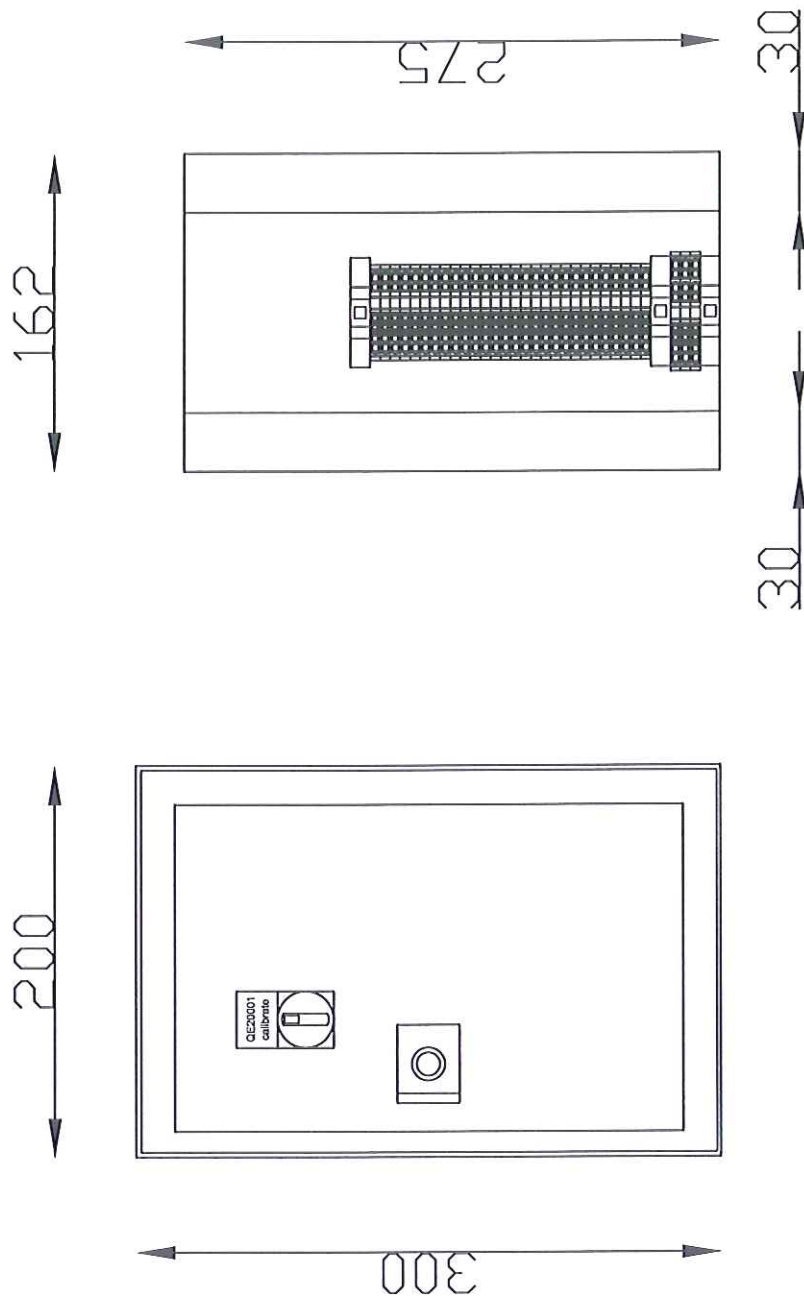[illegible]

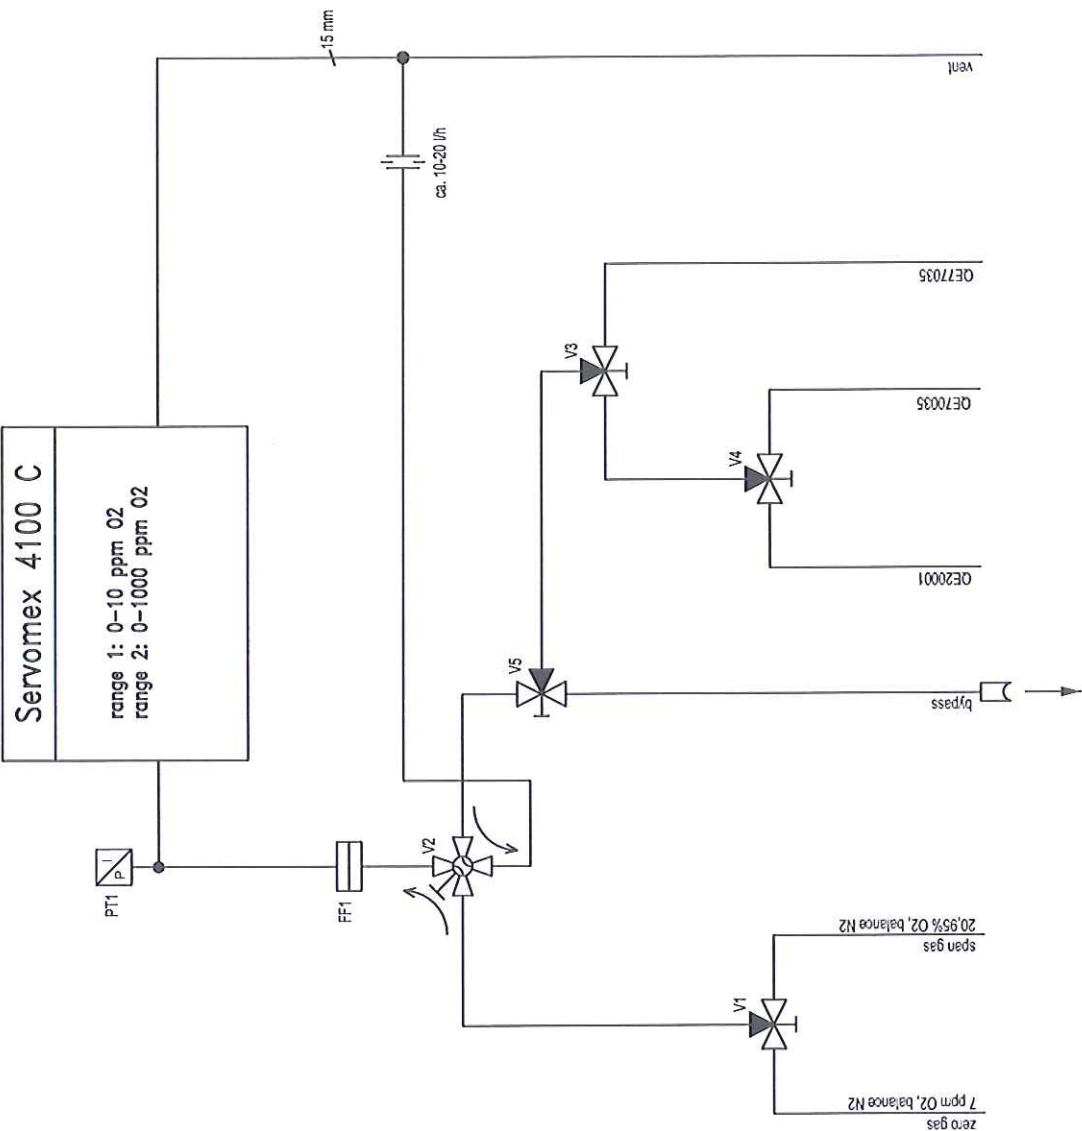


pipings 6 mm stainless steel

☐ quick connect[illegible]

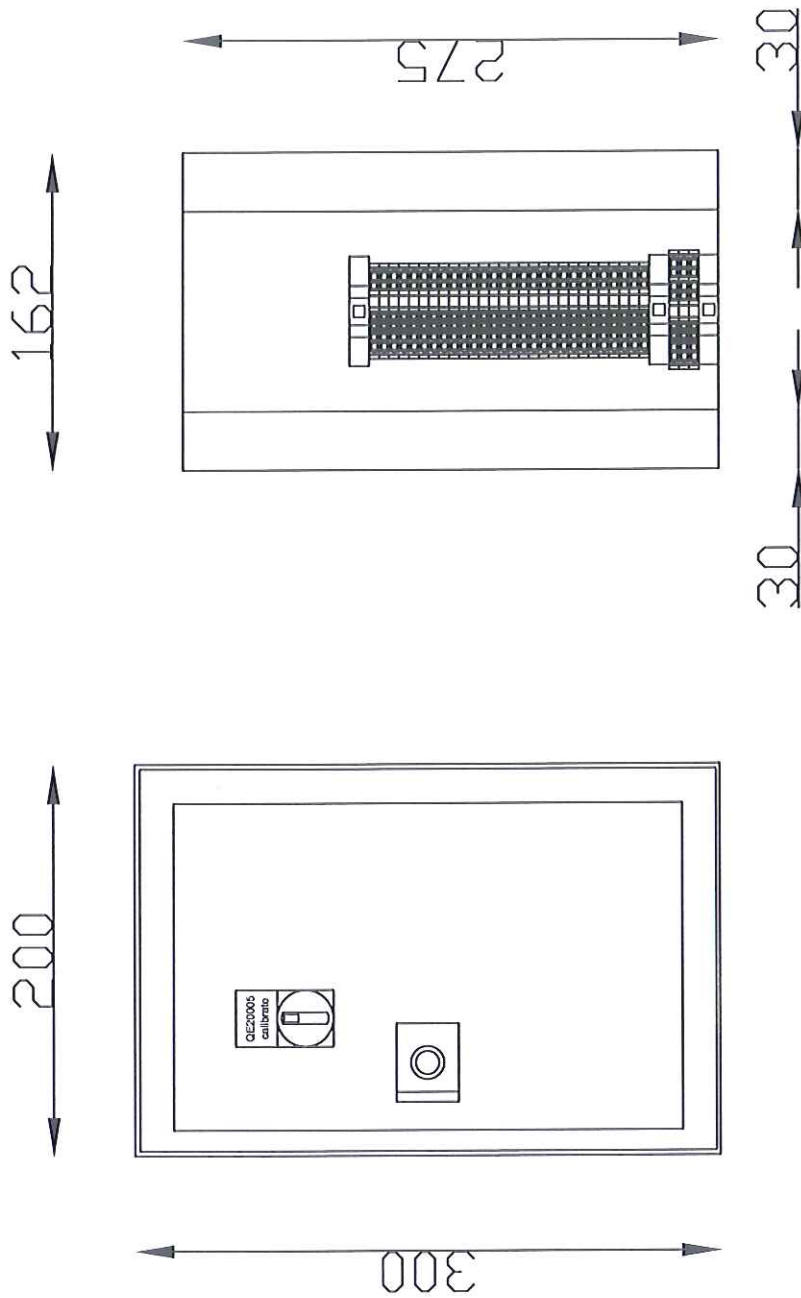


date	22.06.05	 CGS Drawn by CGS GmbH Keltenstr. 3 D-85095 Denkendorf	 AIR LIQUIDE Air Liquide AGS GmbH	junction box QE20005	project name: ASU Kosice	order number: 4500025169	drawing number: ---	sheet ---
name	Wendlik							
check								
name		norm	05-142	filer				
date		norm						
revision								

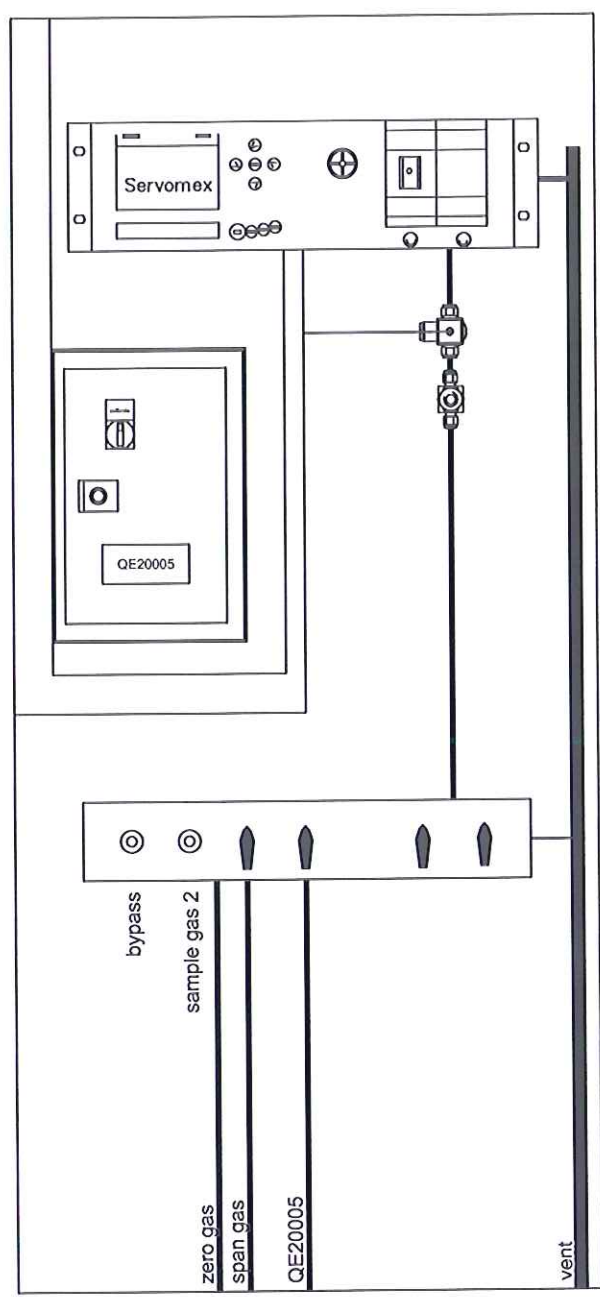[illegible]

QE20005

Servomex 4100 C


range 1: 0-10 ppm 02
range 2: 0-1000 ppm 02

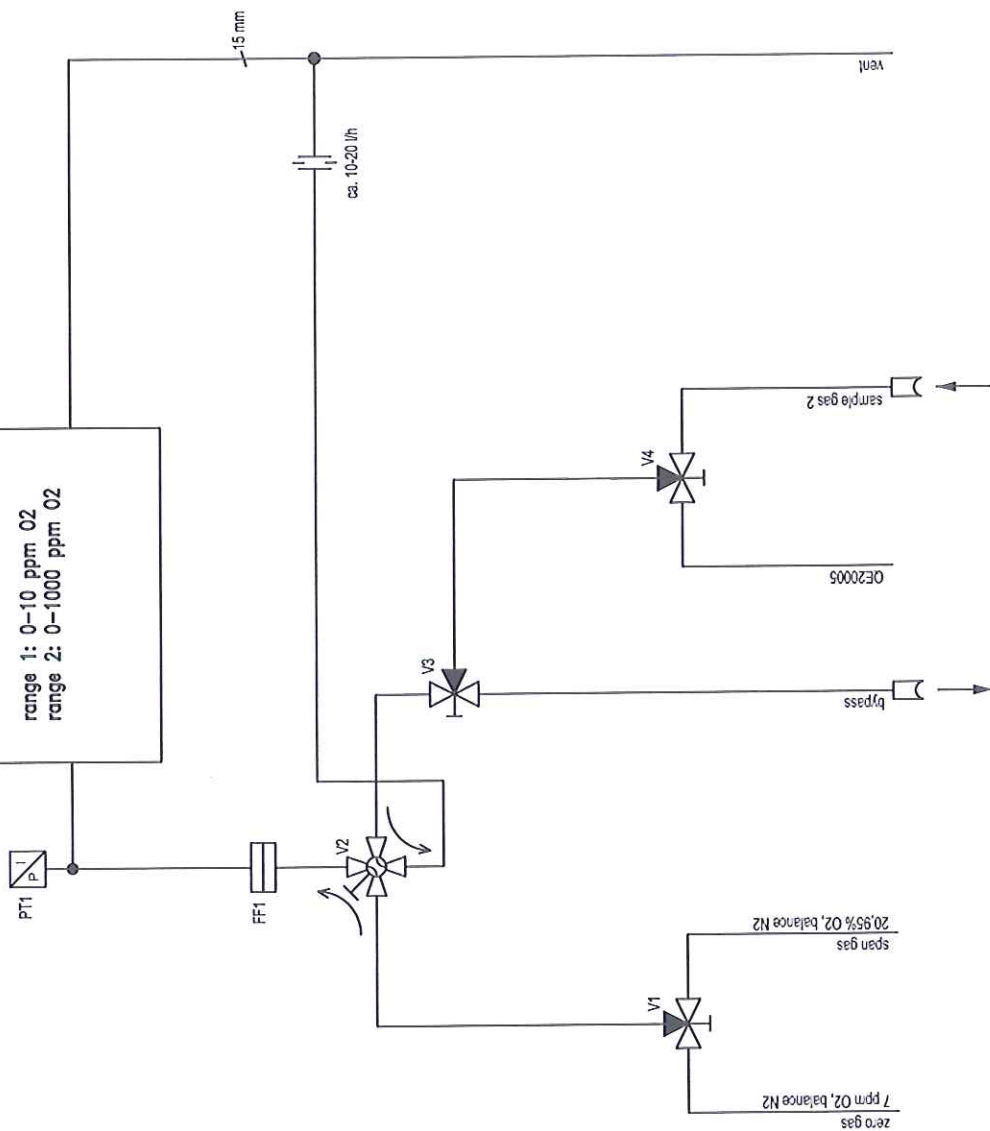


piping 6 mm stainless steel

quick connect

[illegible]

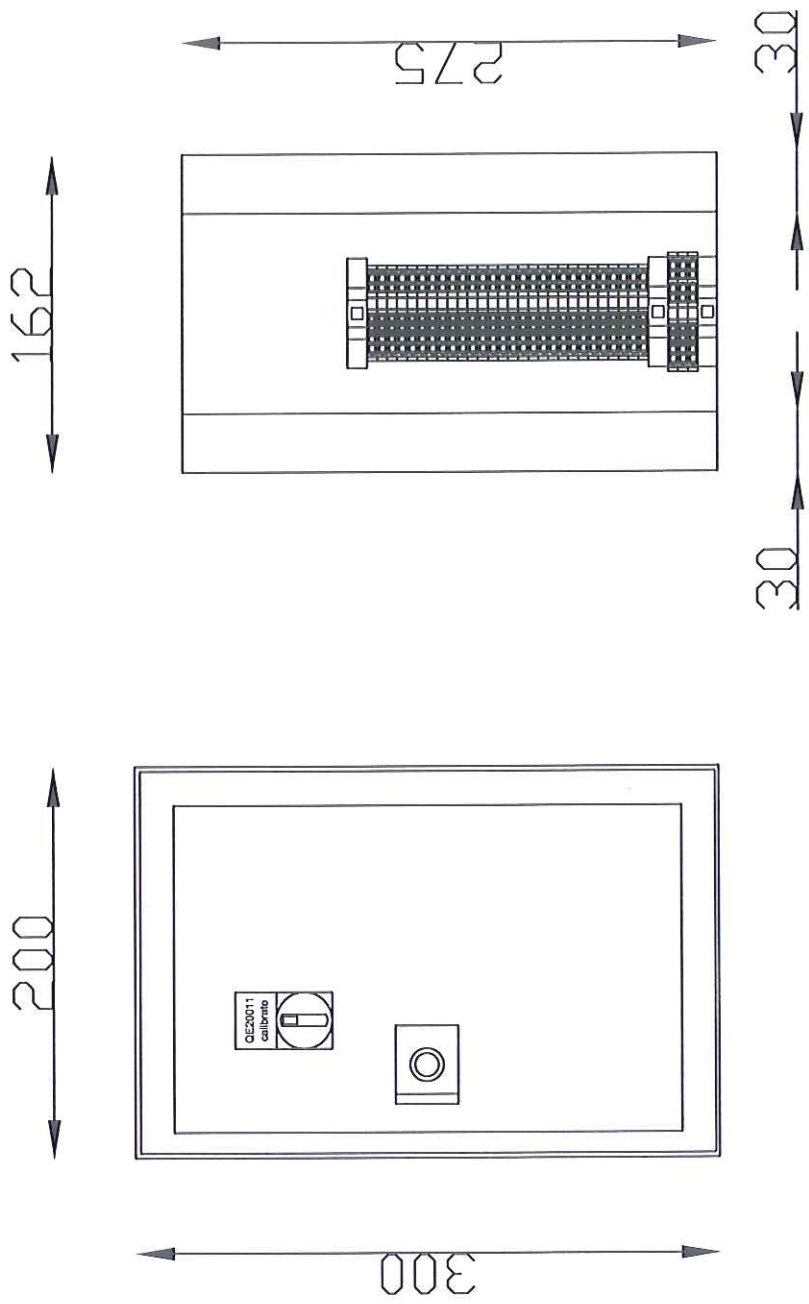


date		22.05.05	Down by		CGS GmbH		Air Liquide AGS GmbH		junction box		project name:	
name		Wendlik	CGS		Kellenstr.3		Air Liquide AGS GmbH		QE20011		ASU Kosice	
check			S		D-85095 Denkendorf						order number:	
norm			File*		05-142						4500025169	
name											drawing number:	
date											---	
revision											sheet	

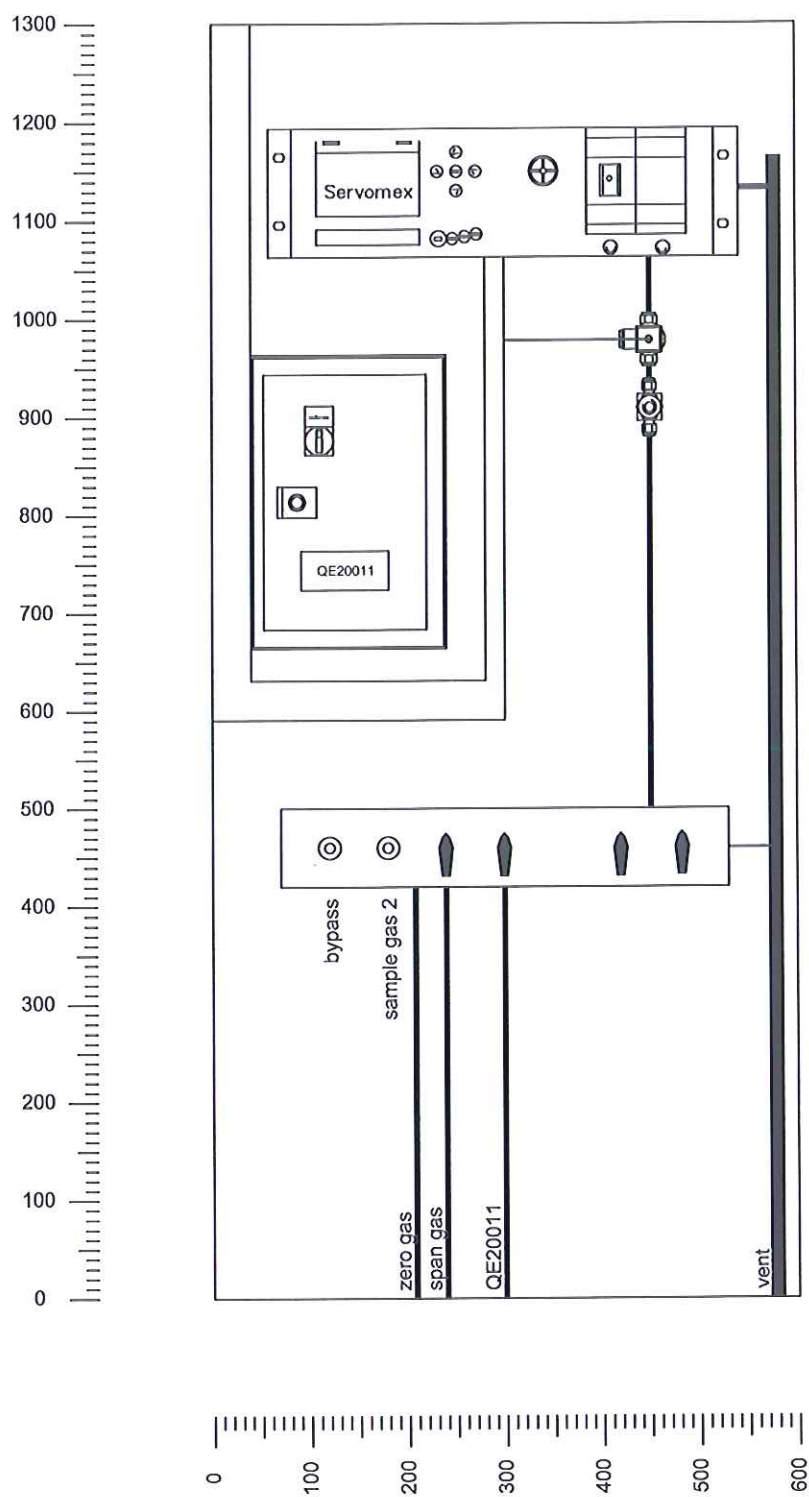[illegible]

QE20011

Servomex 4100 C


range 1: 98-100 Vol.% O2
range 2: 0-100 Vol.% O2

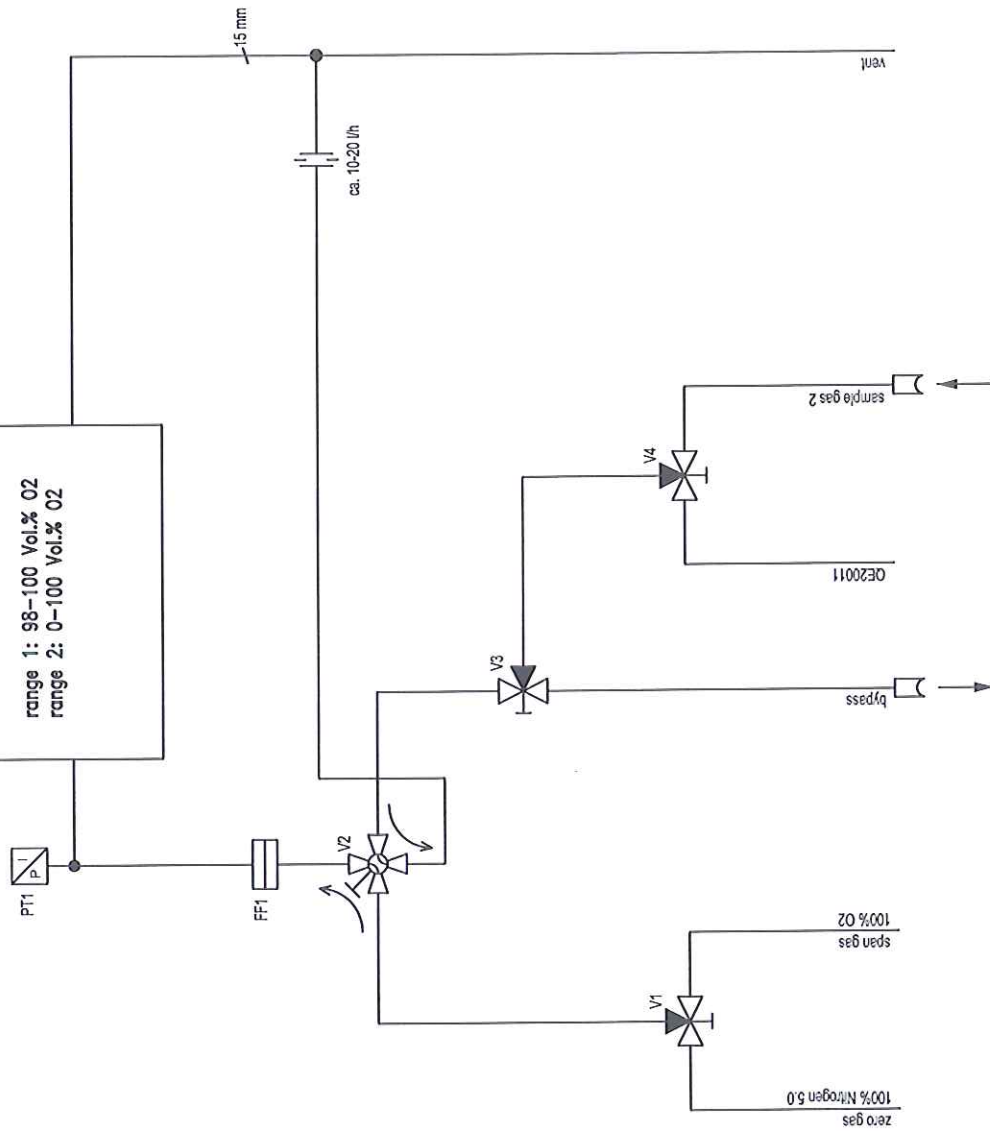

piping 6 mm stainless steel

quick connect

[illegible]

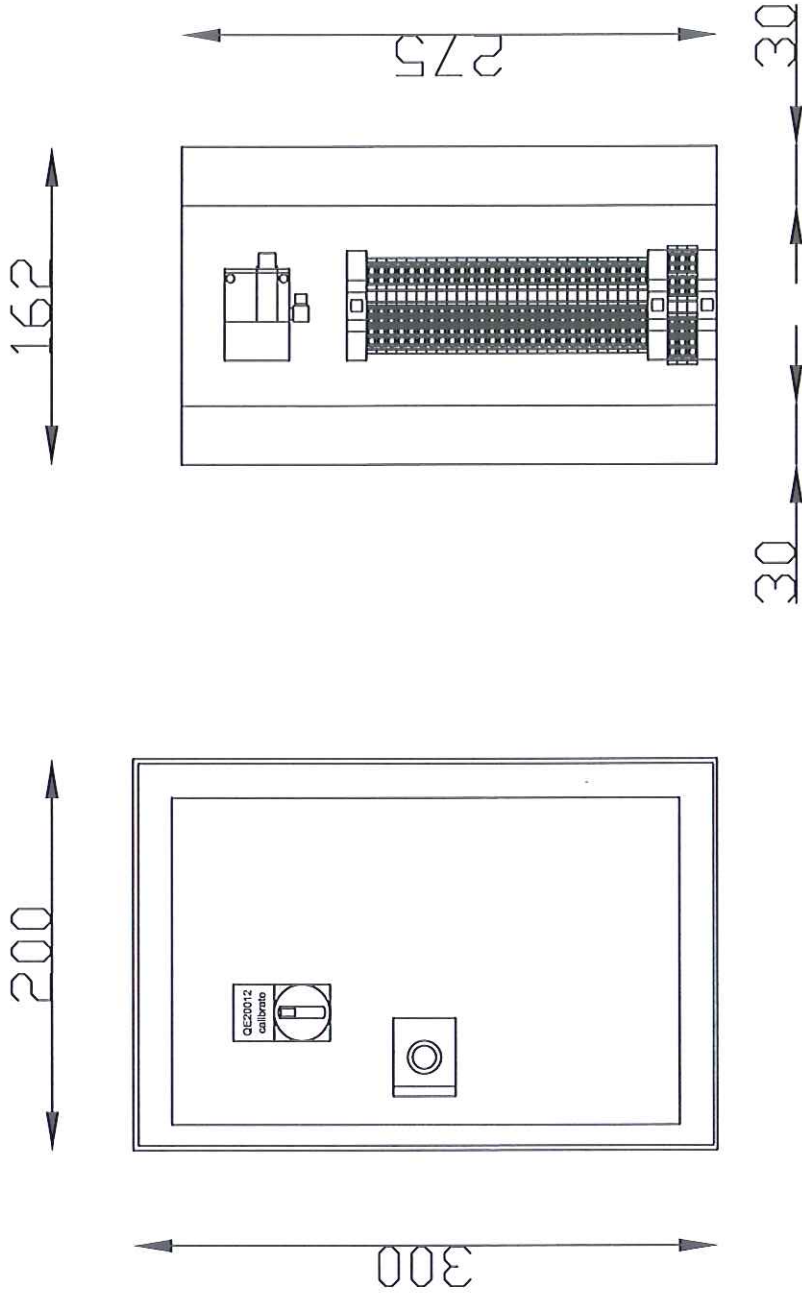


	</
--	--	----

[illegible]


Kontrolanalytik K4000


range 1: 0-100 ppm N2
range 2: 0-1000 ppm N2

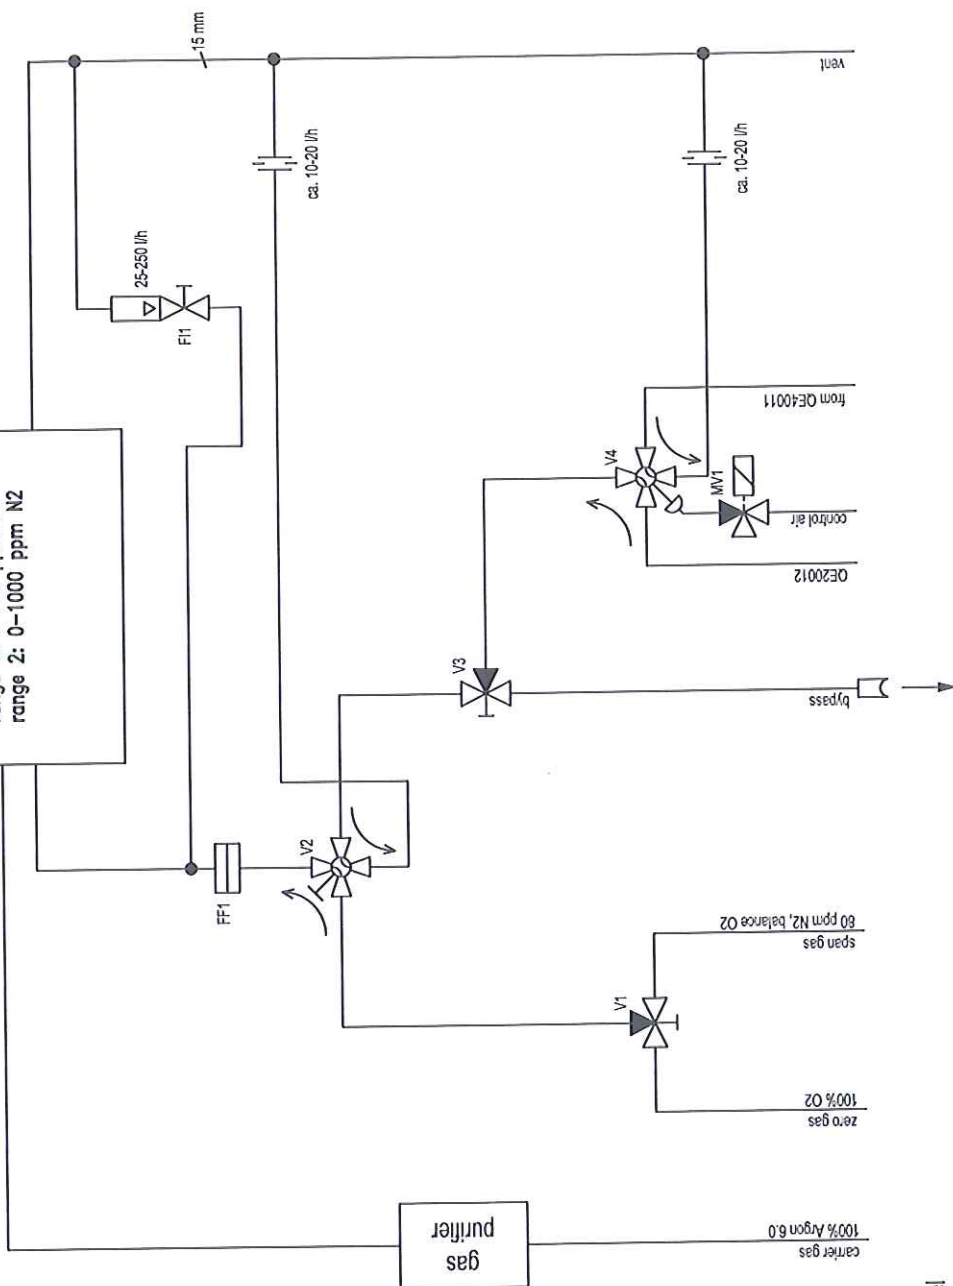

pipings 6 mm stainless steel


☐ quick connect[illegible]

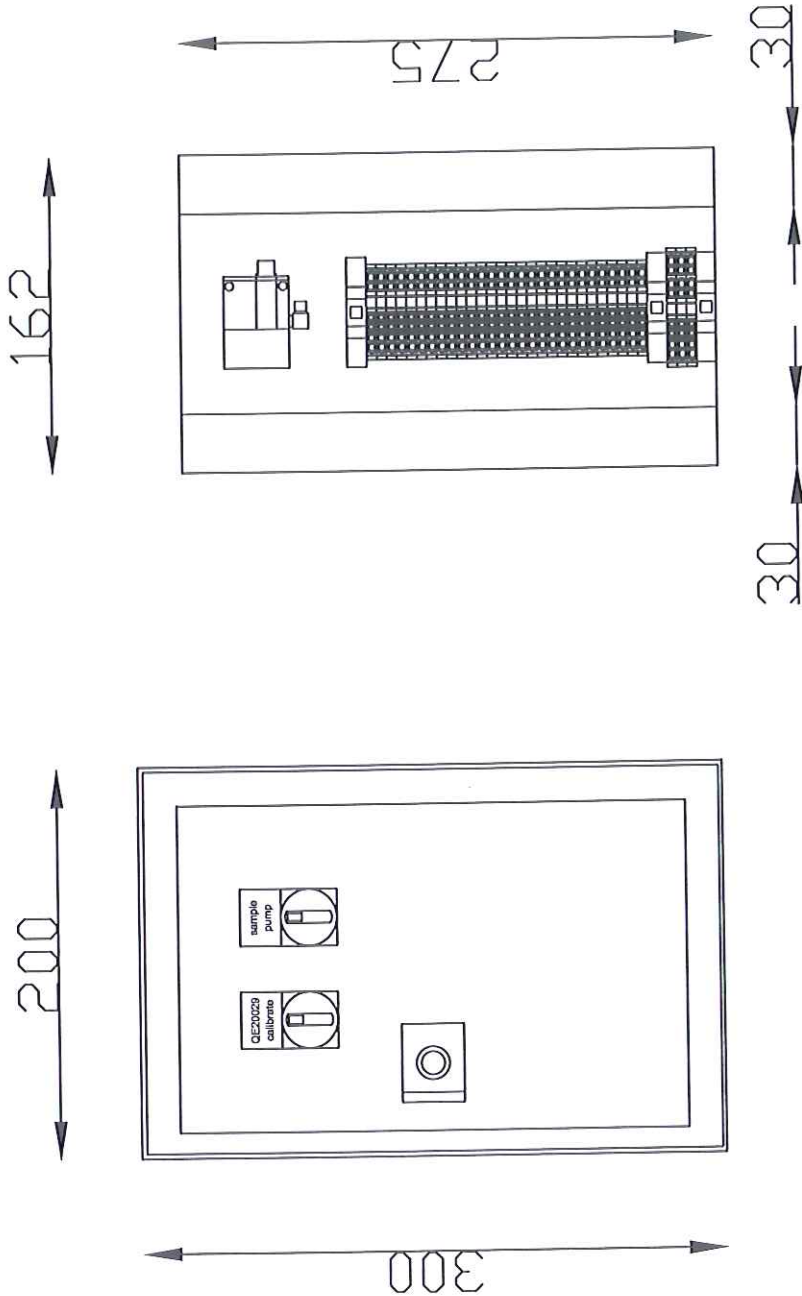[illegible]

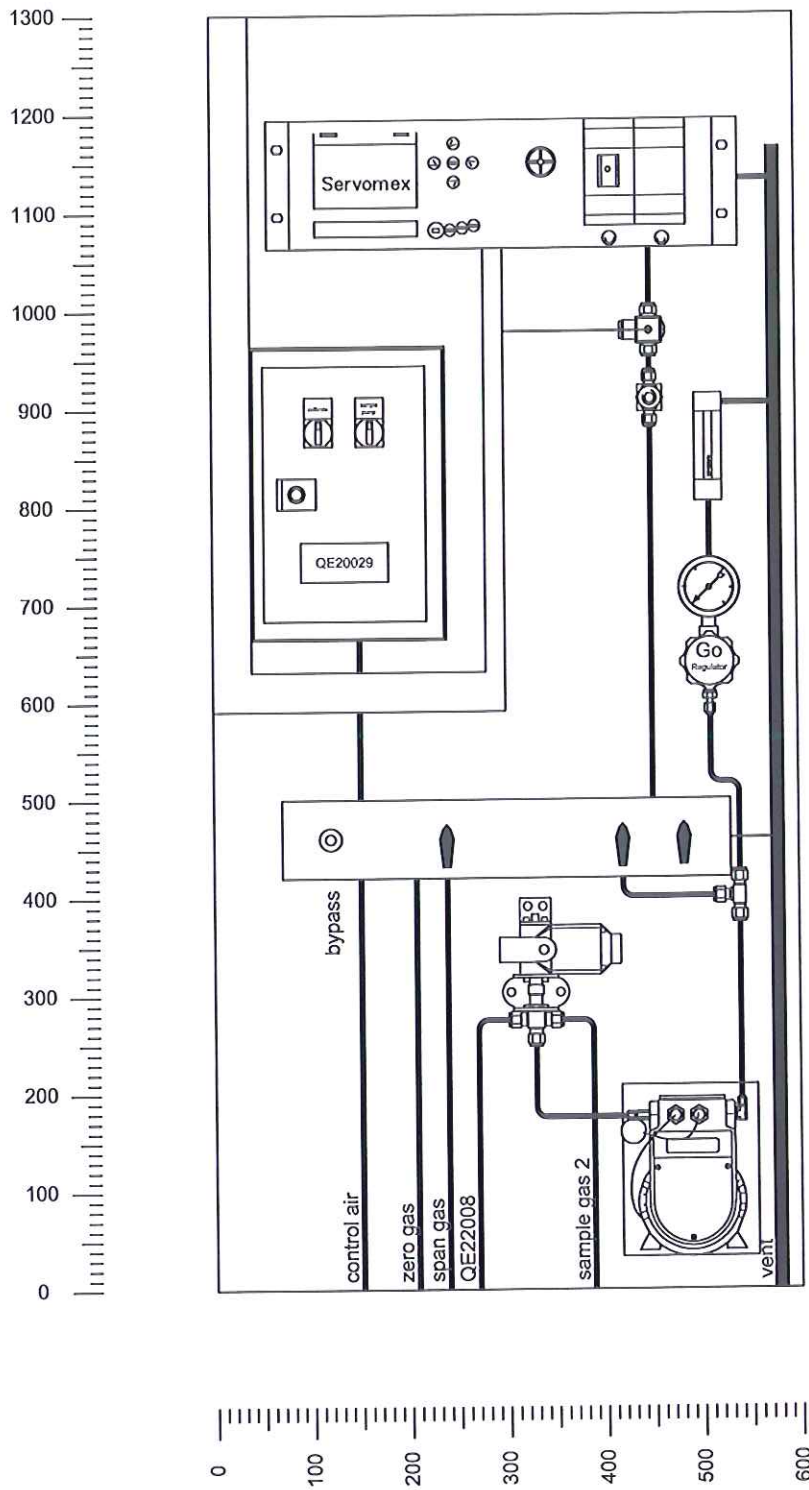[illegible]


Servomex 4100 C

range 1: 0-5 Vol.% O2
range 2: 0-100 Vol.% O2

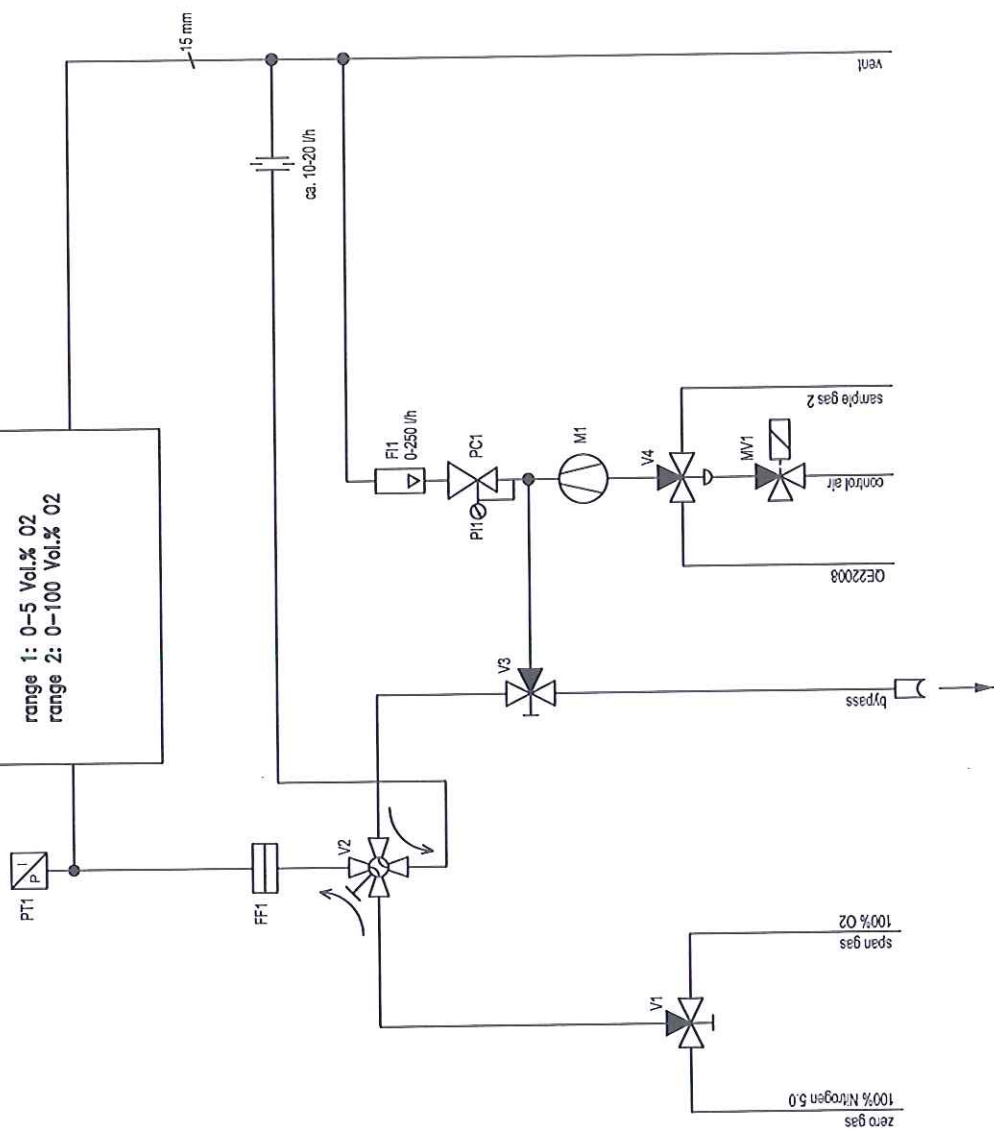

piping 6 mm stainless steel

☐ quick connect[illegible]

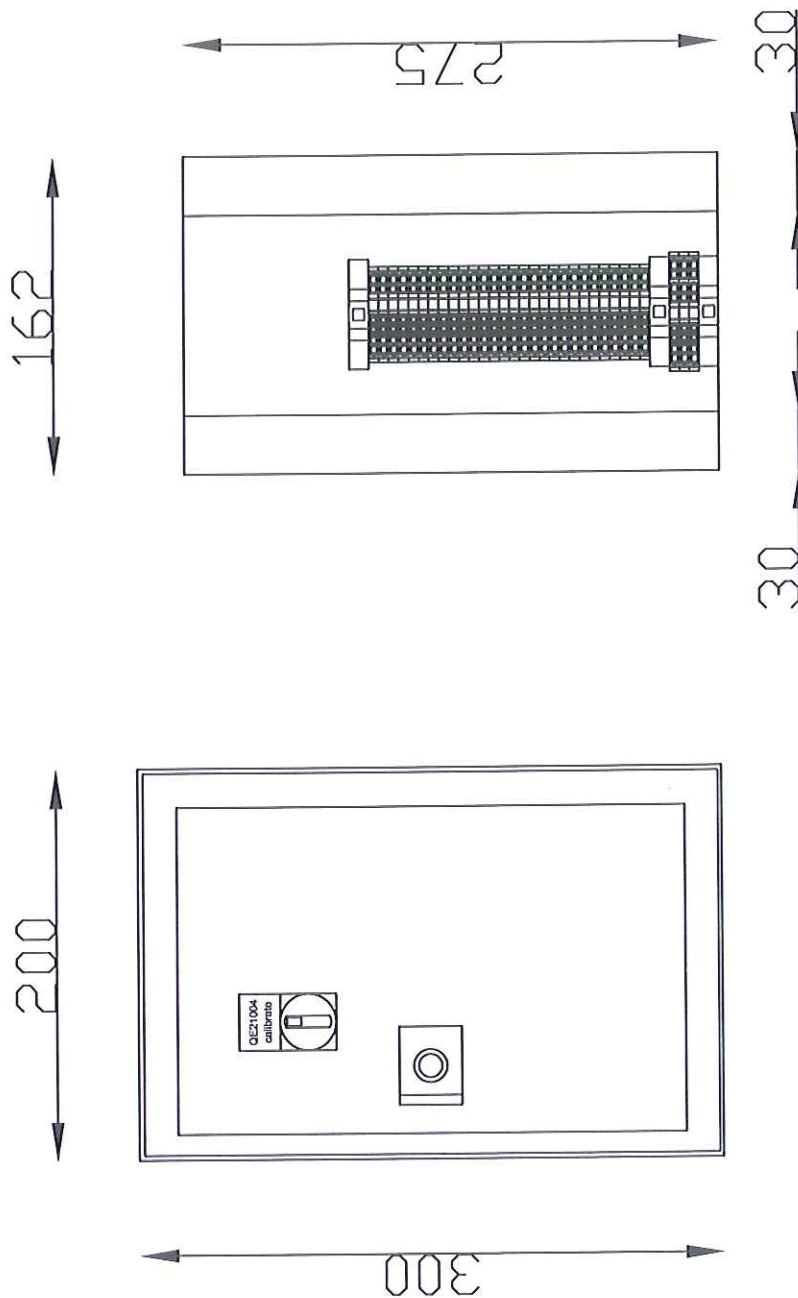
[illegible]

[illegible]

QE21004

Servomex 4100 C


range 1: 0-5 Vol.% O2
range 2: 0-100 Vol.% O2

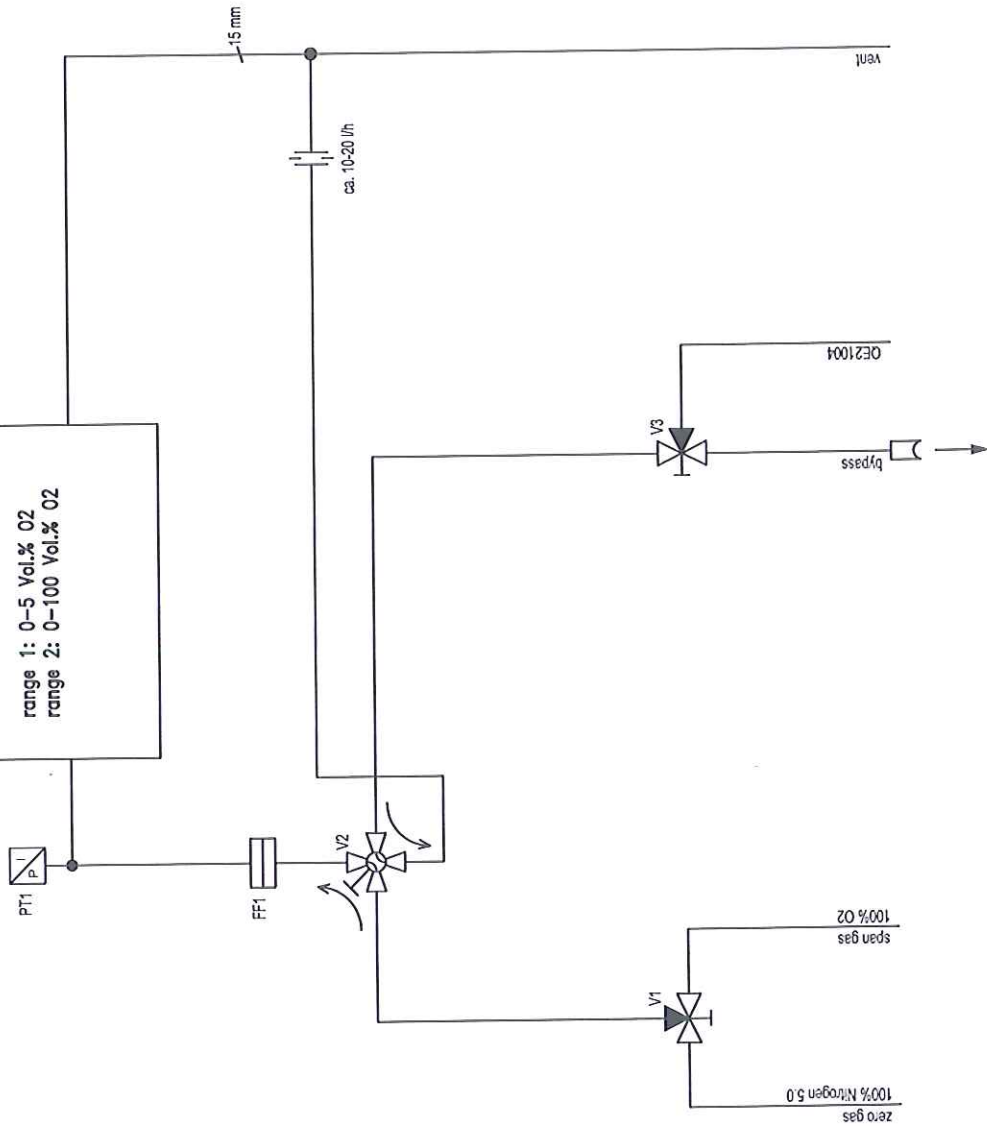

piping 6 mm stainless steel

quick connect

date		06.06.05	Drawn by		CGS GmbH		project name:		ASU Kosice		=	
name		Wendlik	CGS		Kellenstr.3		order number:		4500025169		+	
check			CGS		D-85095 Denkendorf		growing number:		---		sheet	
norm			File:		05-142		gas flow schematic		QE21004			
name			AIR LIQUIDE		Air Liquide AGS GmbH							
date												
revision												

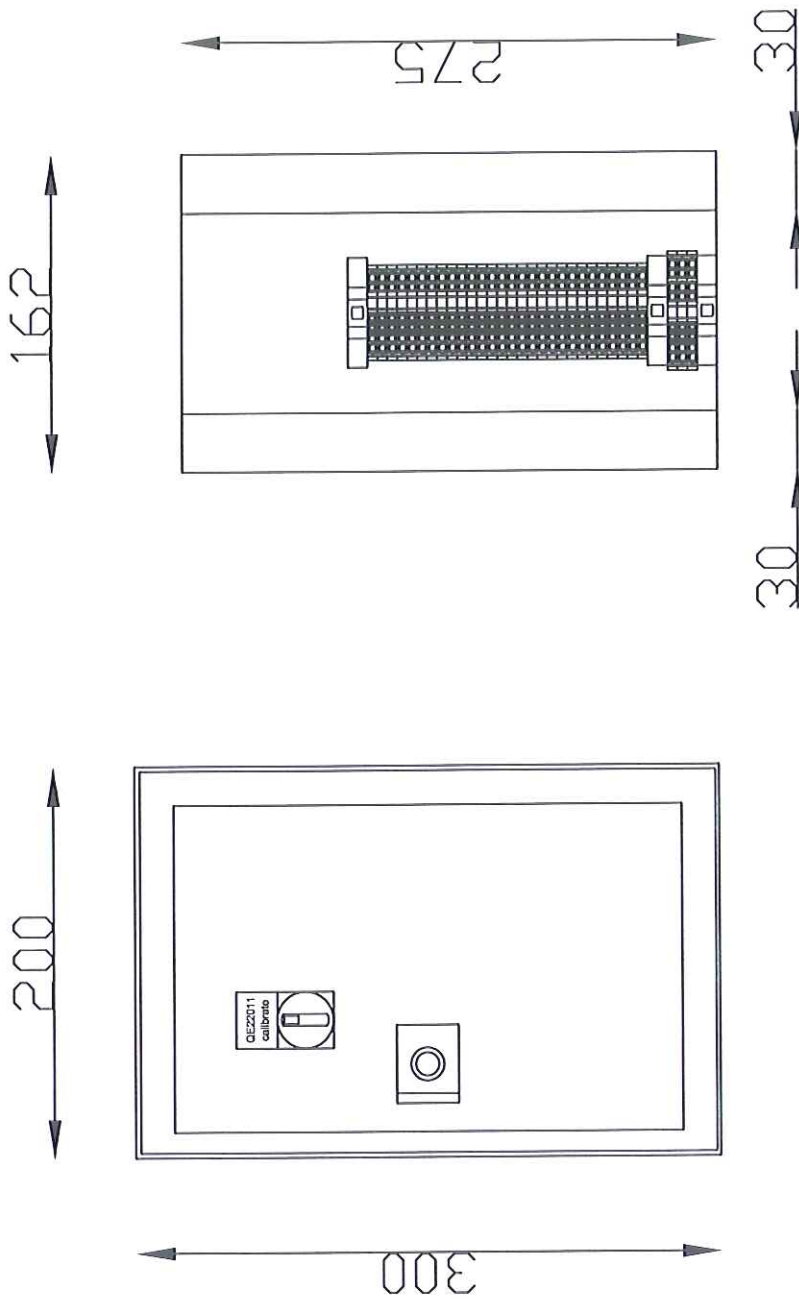

date	name	check	norm
22.06.05	Wendik		


Drawn by
 CGS GmbH
 Keltenstr. 3
 D-85095 Denkendorf

AIR LIQUIDE
 Air Liquide AGS GmbH


junction box
 QE22011

project name:
 ASU Kosice

order number:
 4500025169


drawing number:

sheet:

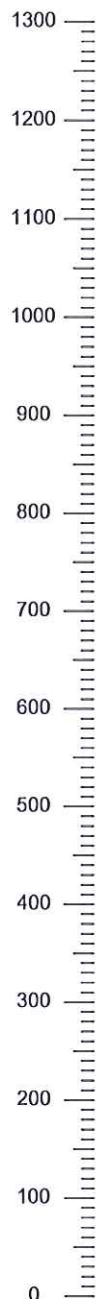[illegible]


Servomex 4100 C

range 1: 0-100 ppm CO2
range 2: 0-1000 ppm CO2

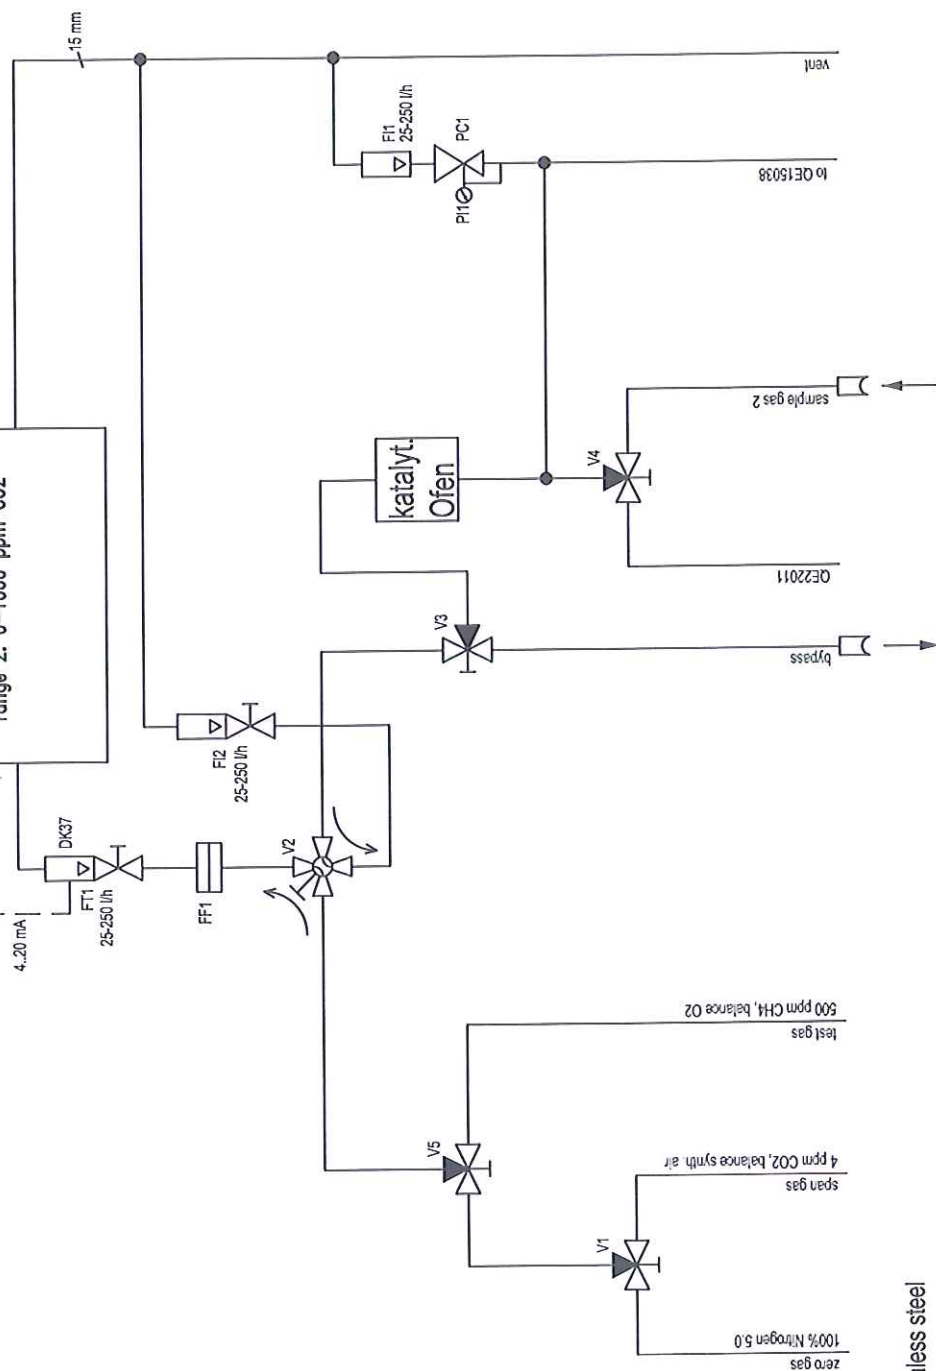


pipings 6 mm stainless steel


☐ quick connect[illegible]

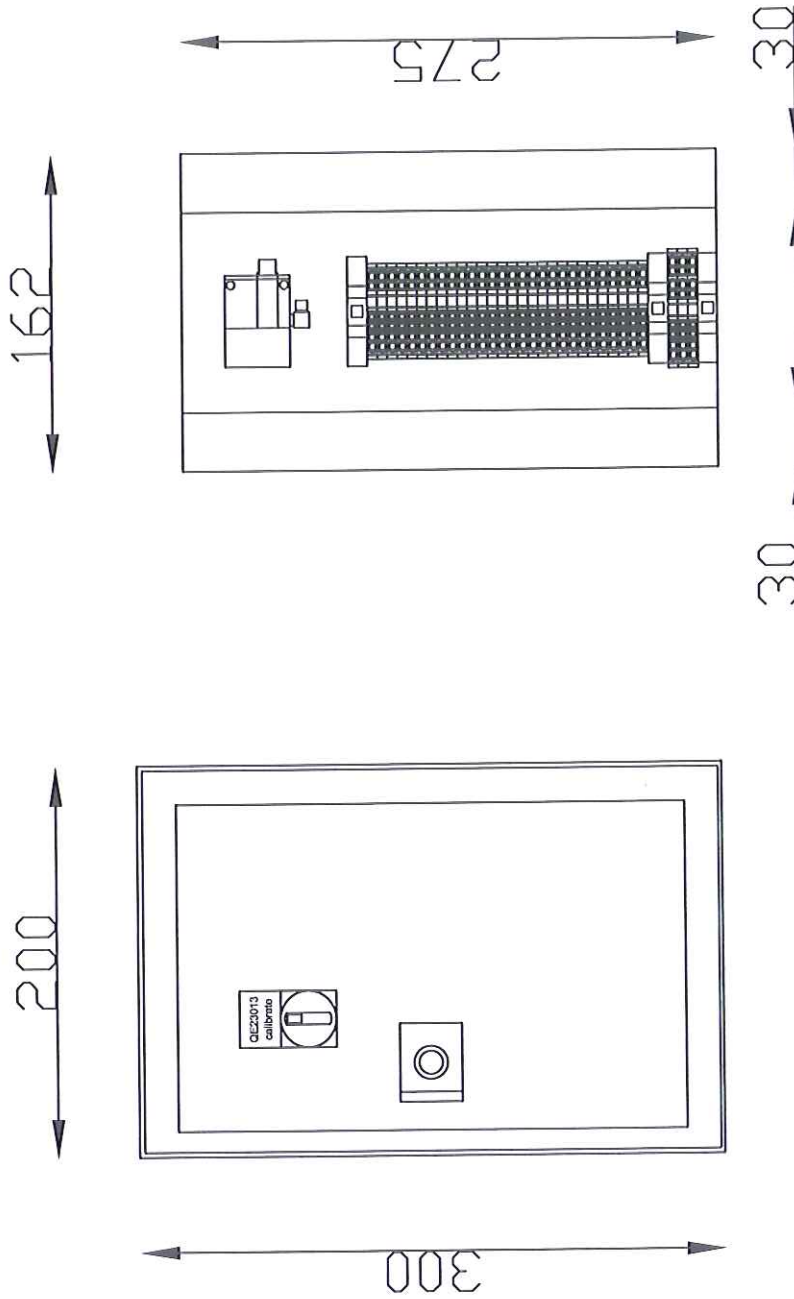

date		22.06.05		Drawn by		CGS GmbH		Kellenstr.3		D-85095 Denkendorf		File: 05-142	
name		Wendlik		CGS		CGS		CGS		CGS		CGS	
check				CGS		CGS		CGS		CGS		CGS	
norm				CGS		CGS		CGS		CGS		CGS	
name				CGS		CGS		CGS		CGS		CGS	
date				CGS		CGS		CGS		CGS		CGS	
revision				CGS		CGS		CGS		CGS		CGS	
sheet				CGS		CGS		CGS		CGS		CGS	
drawing number		4500025169		project name:		ASU Kosice		junction box		QE23013		sheet	
drawing number		---		project name:		ASU Kosice		junction box		QE23013		sheet	
drawing number		---		project name:		ASU Kosice		junction box		QE23013		sheet	

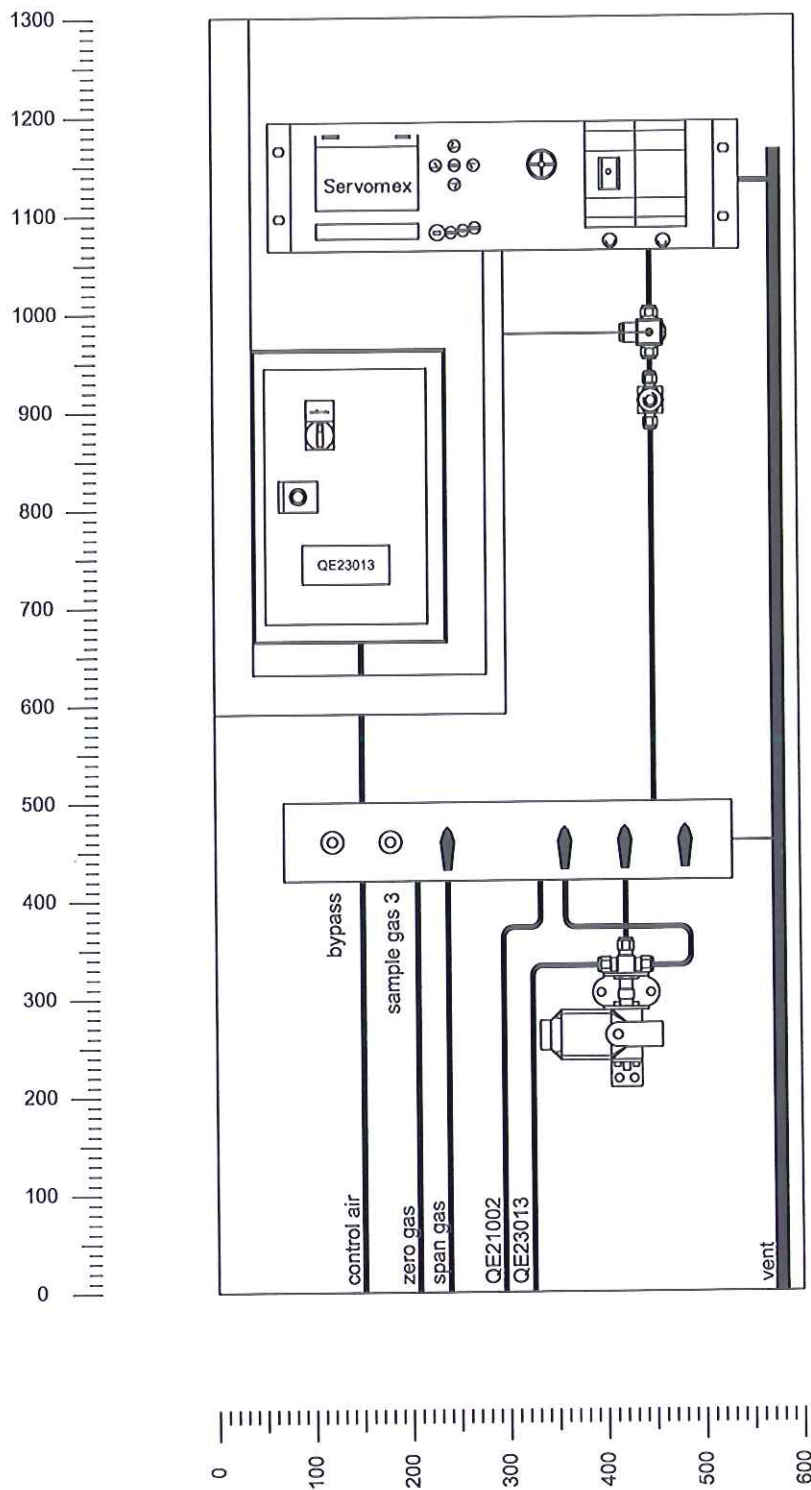

date		24.05.05	Drawn by		CGS GmbH	AIR LIQUIDE		project name:		ASU Kosice	=	
name		Wendlik	CGS		Kettenstr. 3	Air Liquide AGS GmbH		order number:		4500025169	+	
check			S		D-85095 Denkendorf	Air Liquide AGS GmbH		drawing number:		---	-	
norm			OS-142			Air Liquide AGS GmbH		sheet		---	-	
name			File			Air Liquide AGS GmbH		mounting plate		QE23013		
date						Air Liquide AGS GmbH						
revision						Air Liquide AGS GmbH						

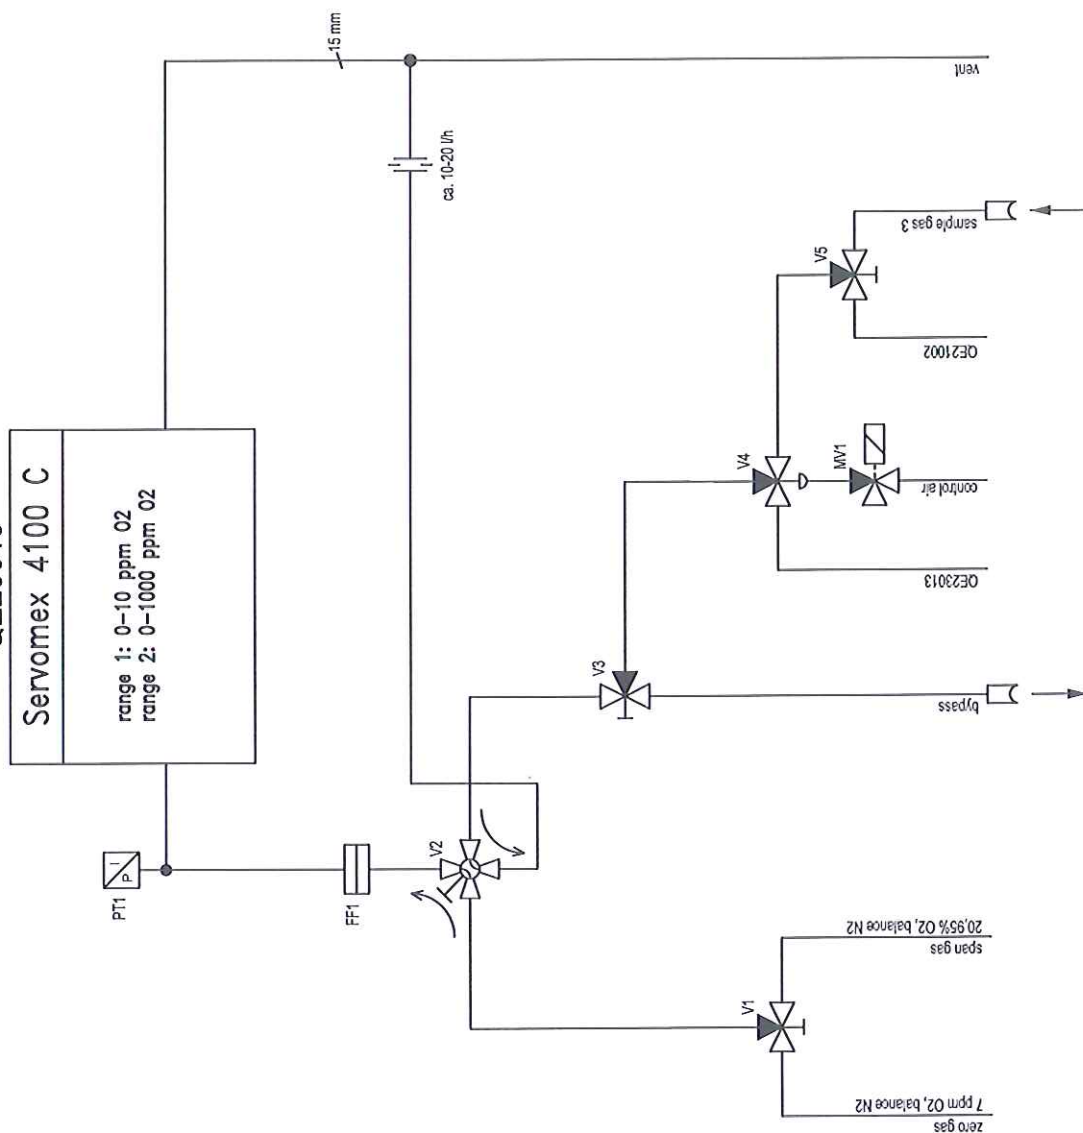


pipng 6 mm stainless steel




	</
--	--	----

[illegible]

[illegible]

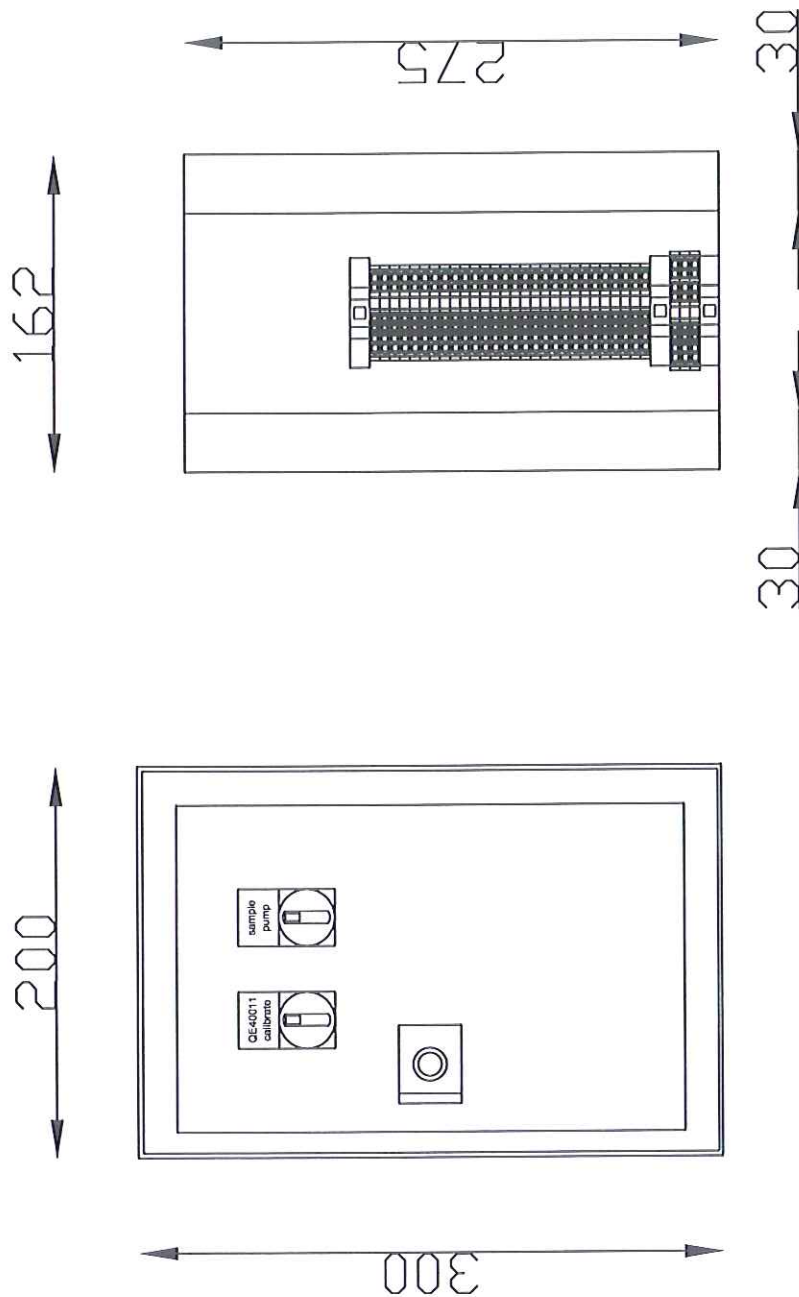[illegible]

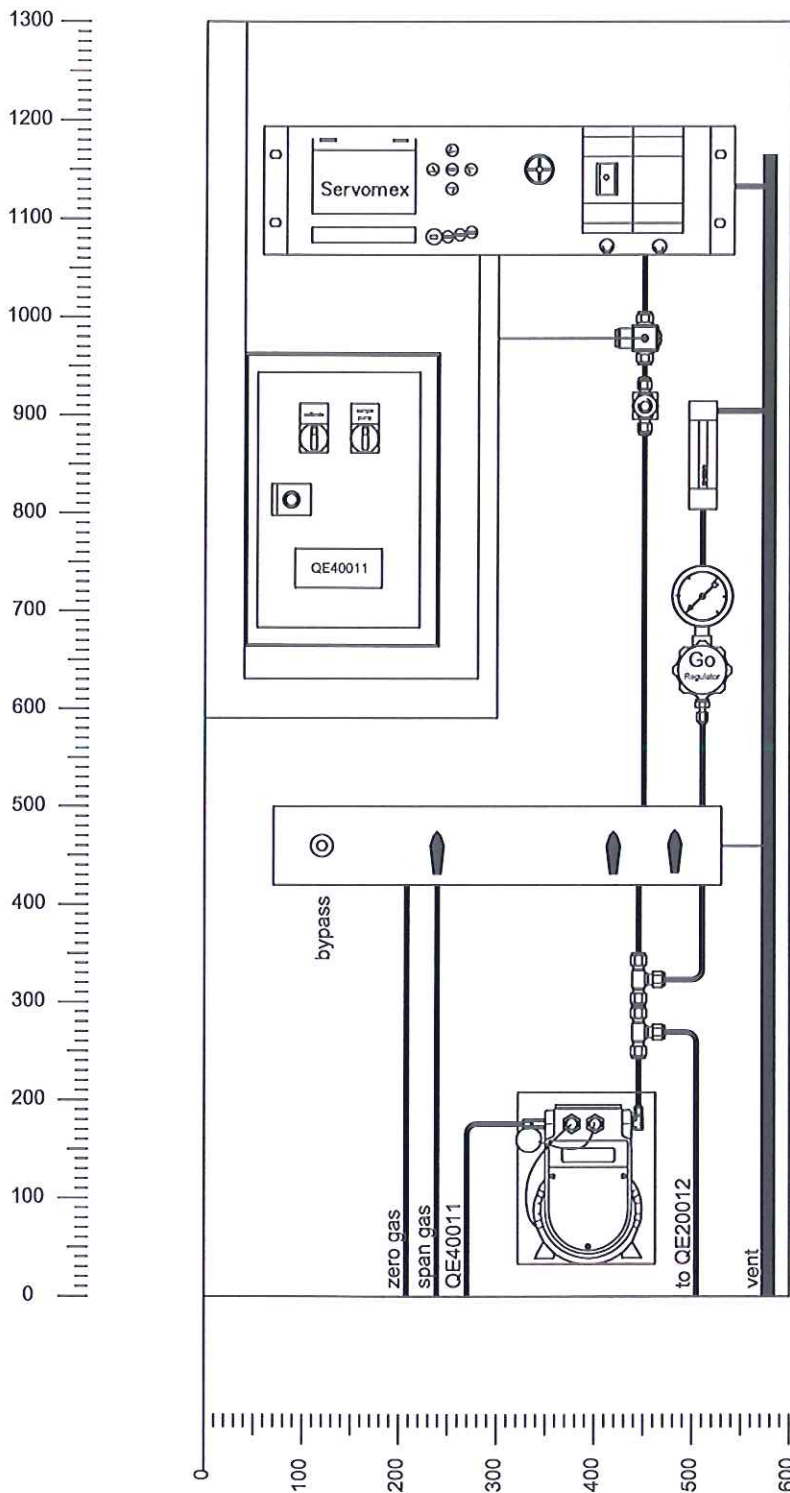


	</
--	--	----

QE40011

Servomex 4100 C


range 1: 80-100 Vol.% O₂
range 2: 0-100 Vol.% O₂

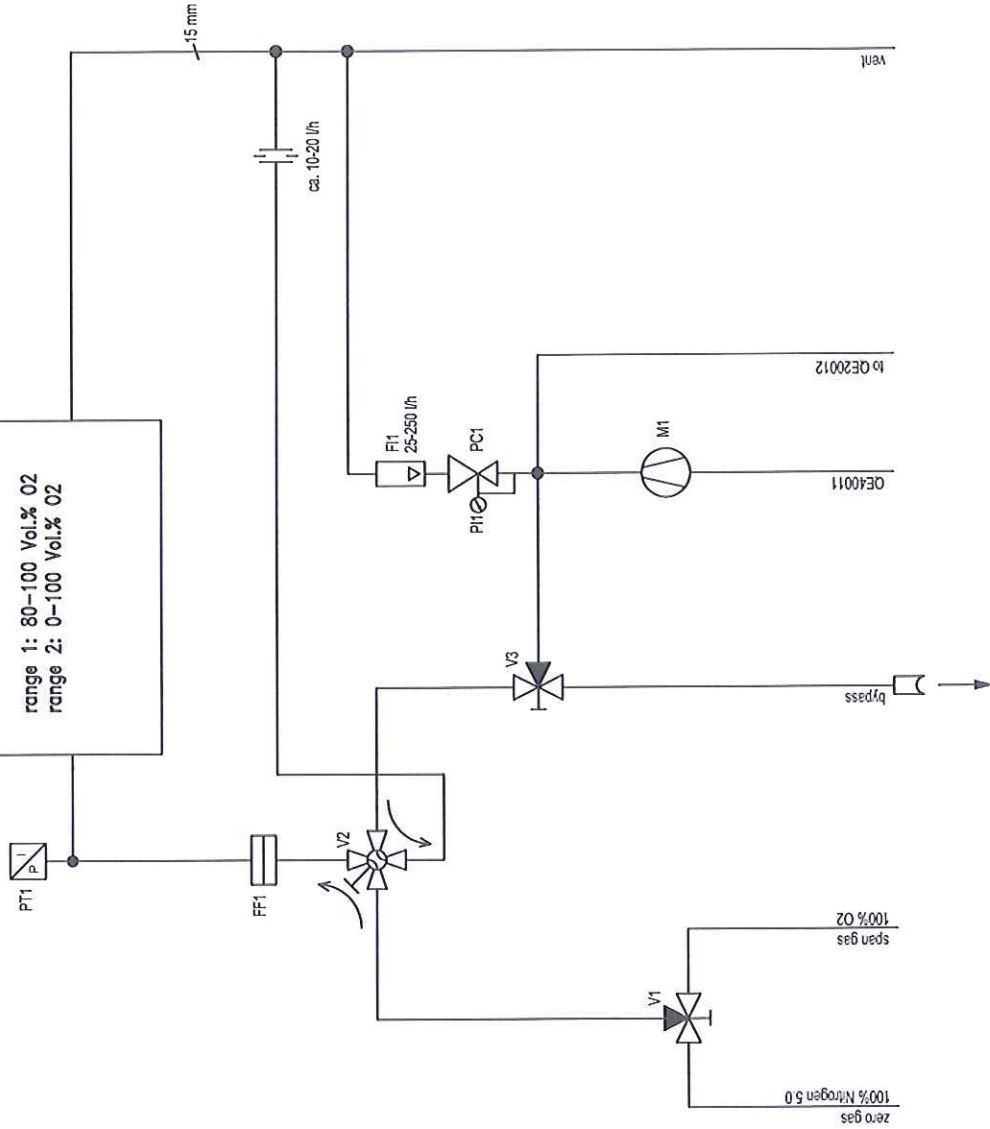


quick connect


☐

date		08.06.05	Drawn by		AIR LIQUIDE	gas flow schematic		project name:	ASU Kosice	=	
name		Wendlik	CGS GmbH		Air Liquide AGS GmbH	QE40011		order number:		+	
check			Kettenstr. 3					drawing number:		---	
norm			D-85095 Denkendorf					4500025169		sheet	
revision			file: 05-142								
name											
date											

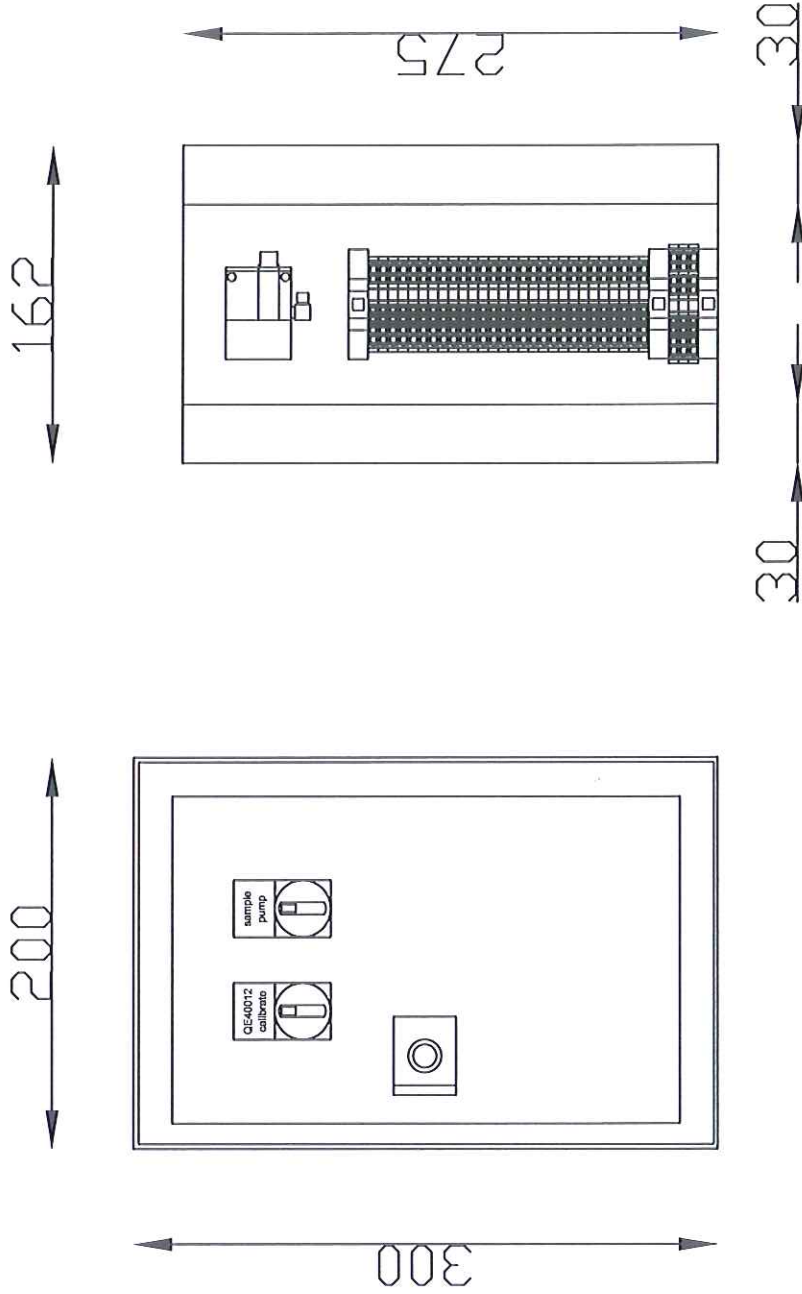


date		22.06.05	drawn by		CGS GmbH	project name:		ASU Kosice	=	
name		Wendlik	CGS		Keltenstr.3	order number:		4500025169	+	
check			S		D-85095 Denkendorf	drawing number:		----	sheet	
norm			file		05-142	junction box		QE40012		
name			AIR LIQUIDE		Air Liquide AGS GmbH					
date										
revision										

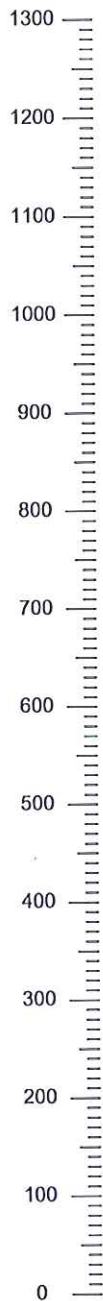
[illegible]

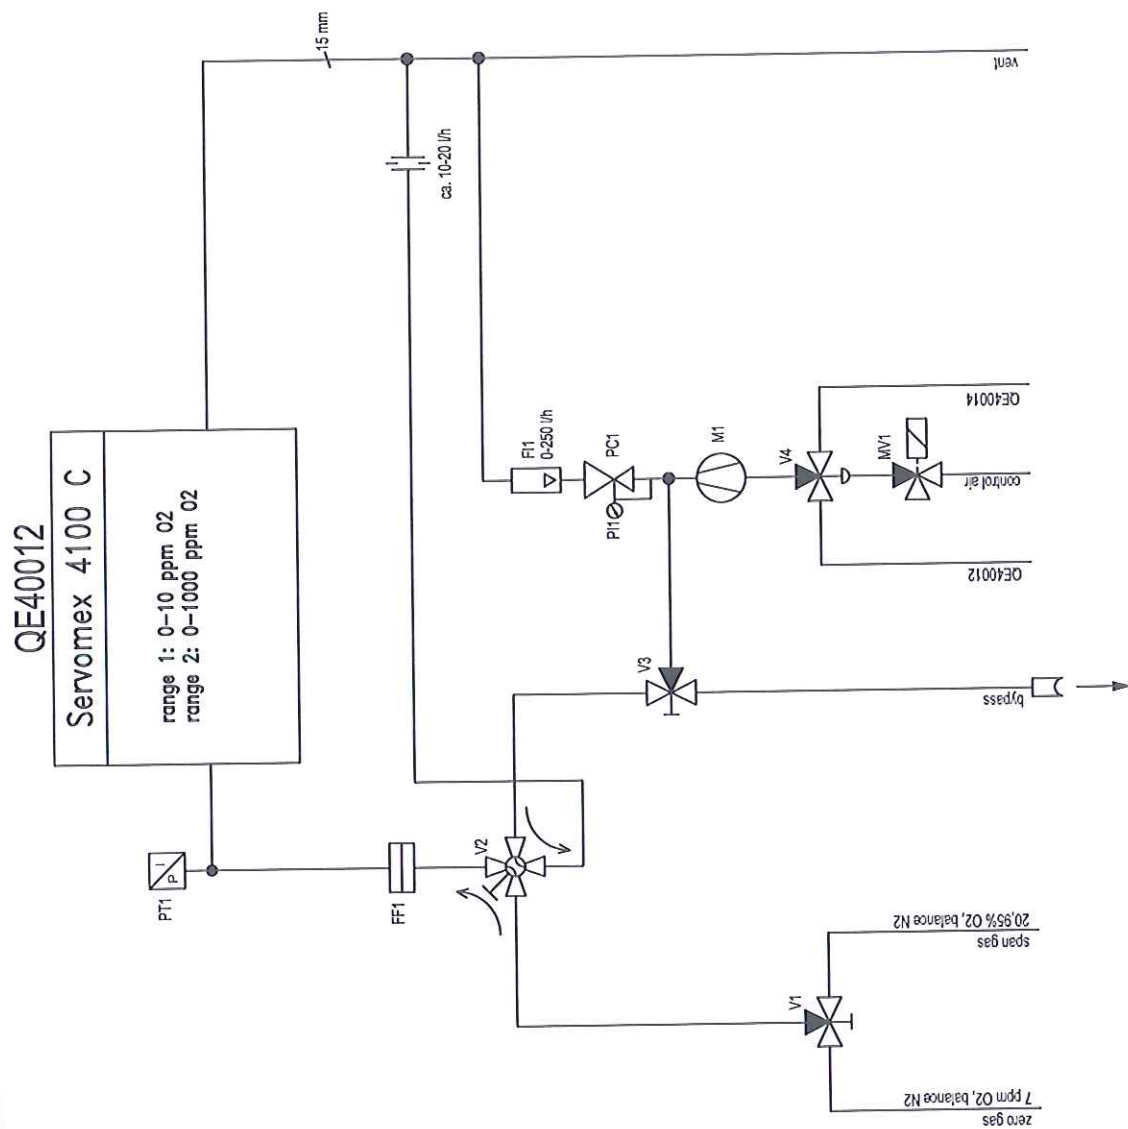

6 mm stainless steel

☐ quick connect[illegible]

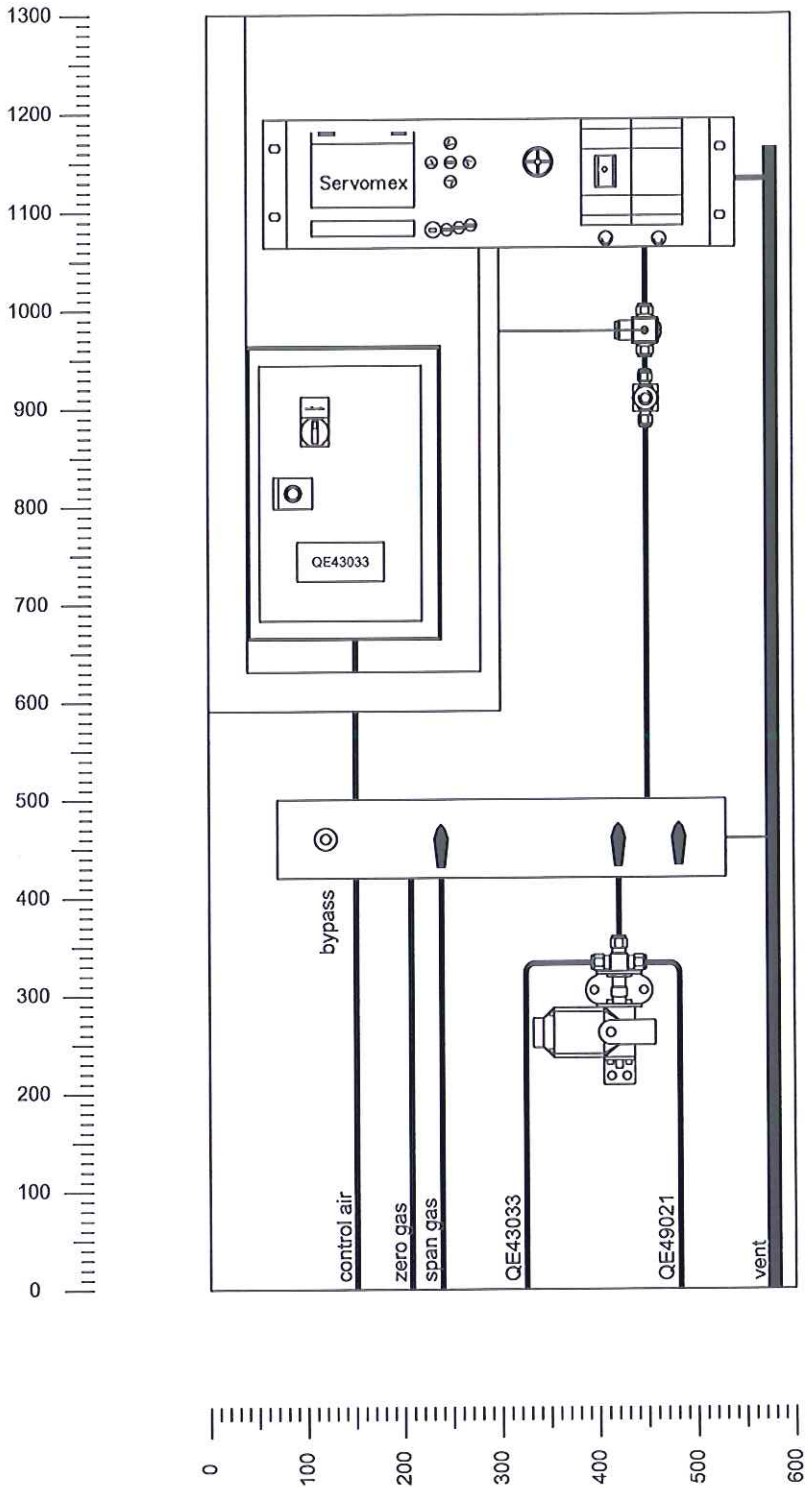
[illegible]

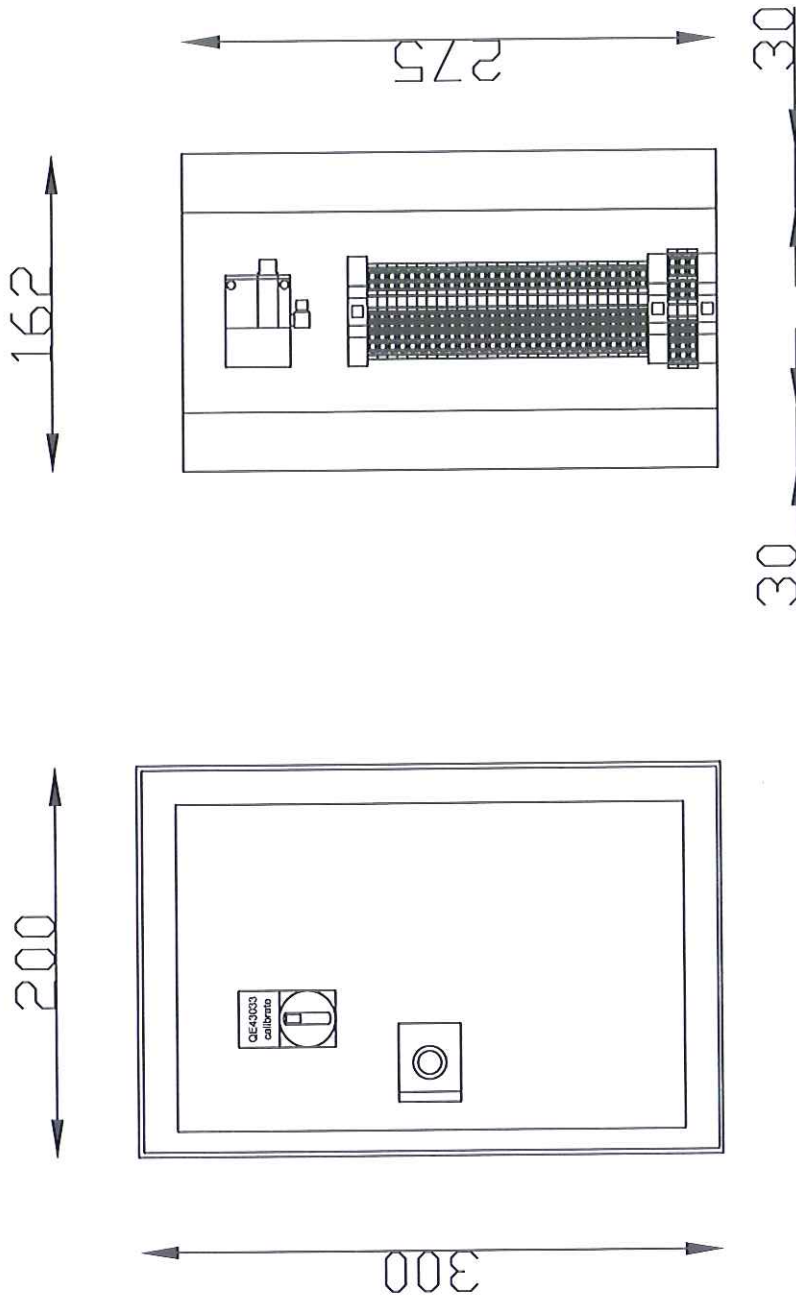[illegible]

QE43033


Servomex 4100 C


range 1: 0-10 ppm O2
range 2: 0-1000 ppm O2

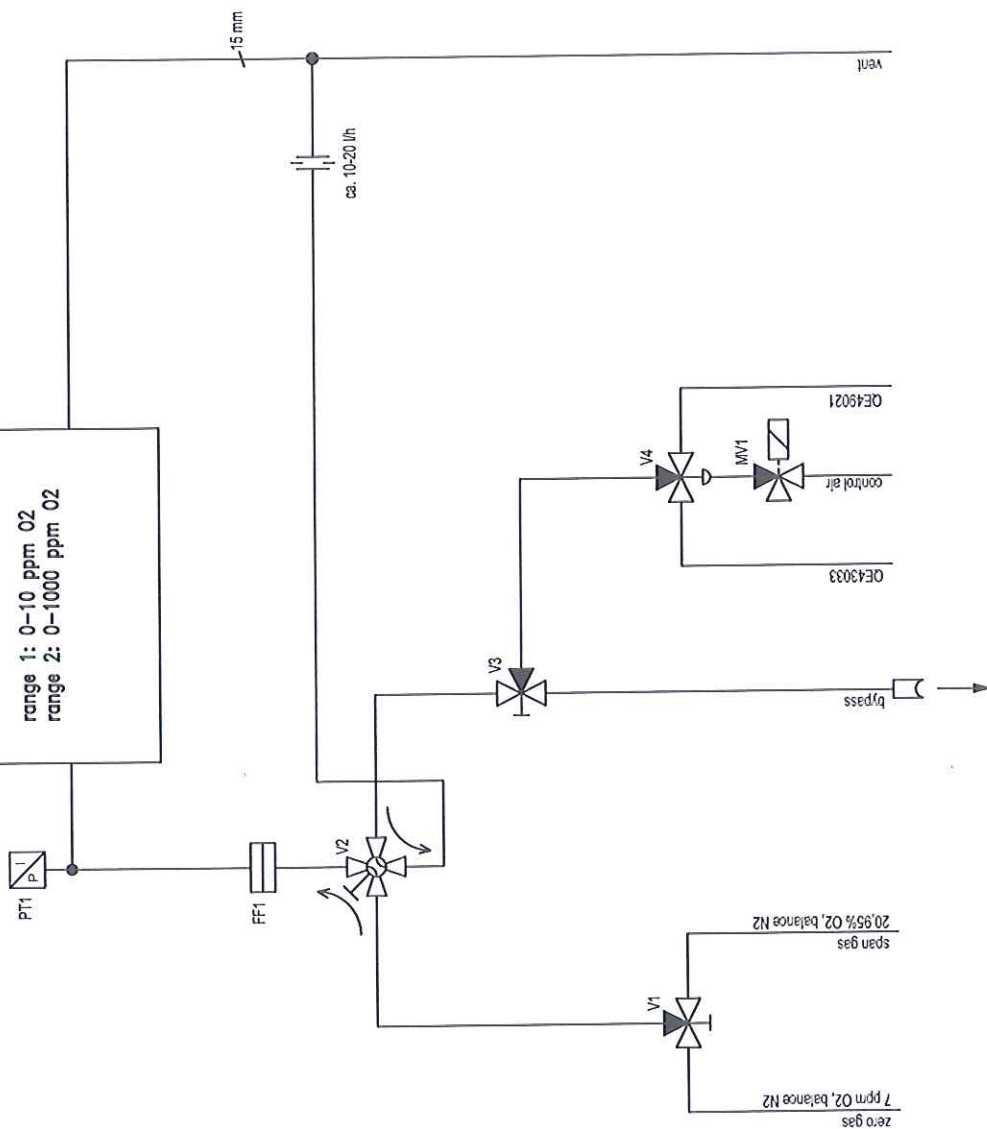

pipng 6 mm stainless steel

☐ quick connect[illegible]

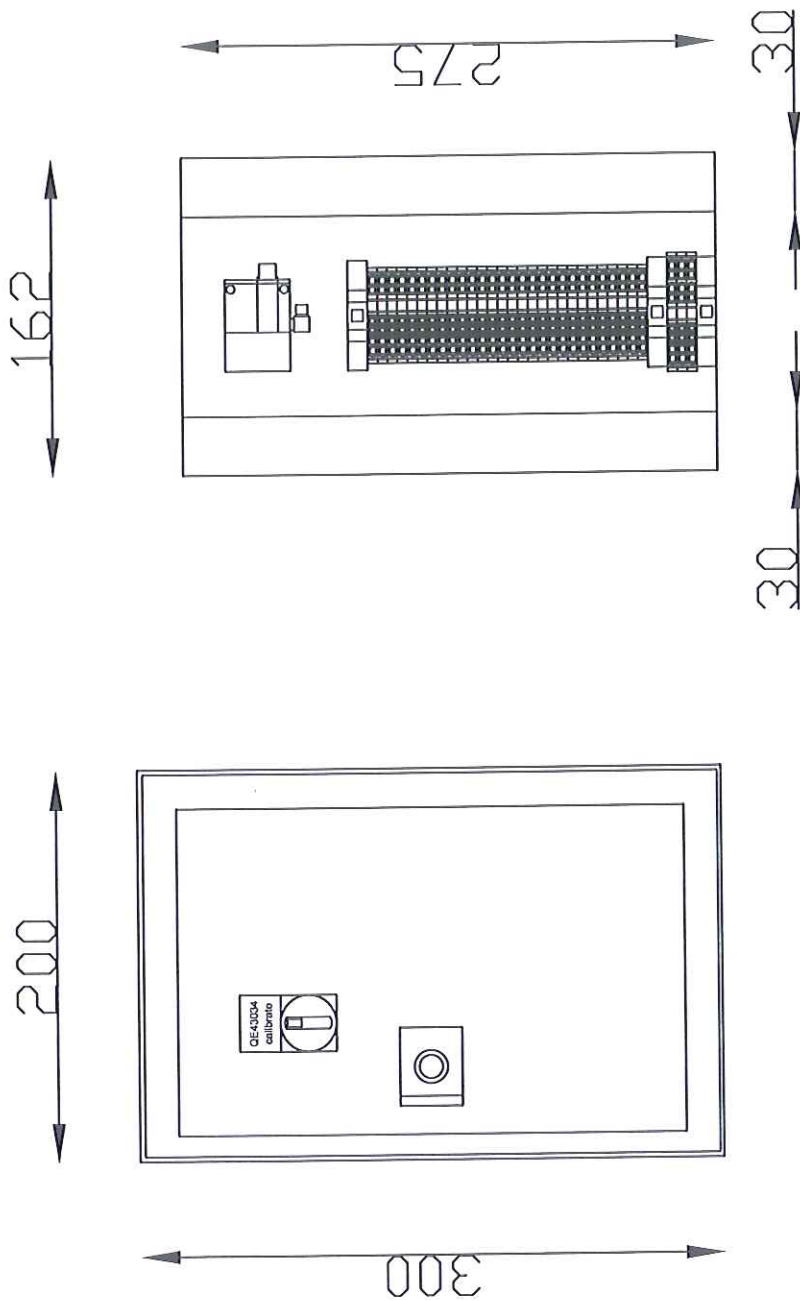[illegible]

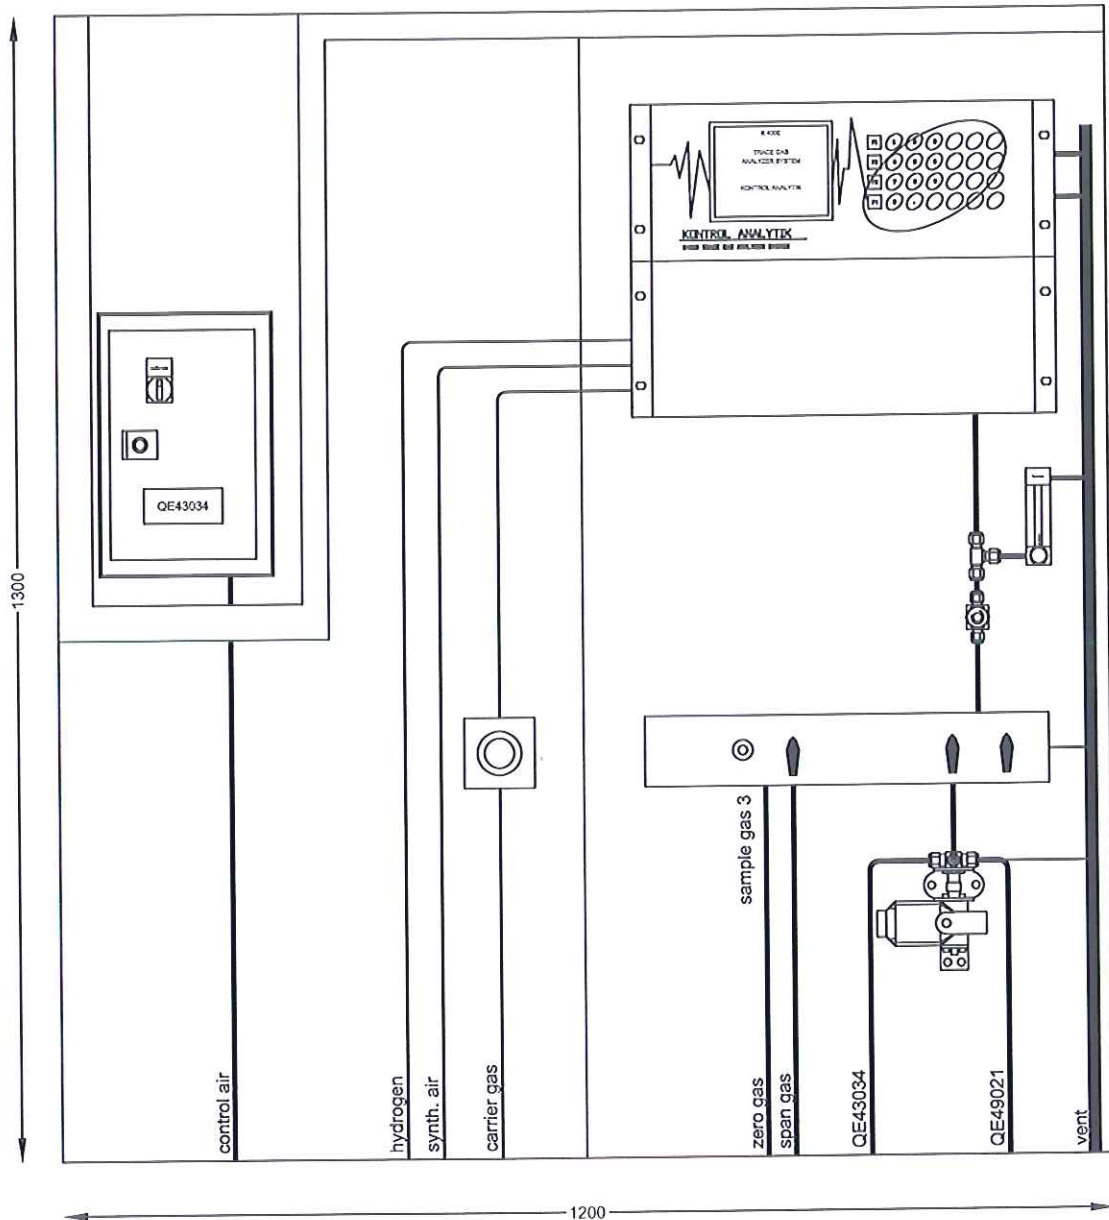

date	24.06.05	drawn by	CGS GmbH
name	Wendik		CGS GmbH
check			Kellensr. 3
norm			D-85095 Denkendorf
name			File: 05-142
date			
revision			

AIR LIQUIDE
Air Liquide ACS GmbH

mounting plate
QE40034


project number:
ASU Kosice
order number:
4500025169
drawing number:

sheet:

QE43034

Kontrolanalytik K4000

range 1: 0-10 ppm H2
range 2: 0-10 ppm N2
range 3: 0-5 ppm CO2
range 4: 0-2 ppm CO
range 5: 0-2 ppm CnHm

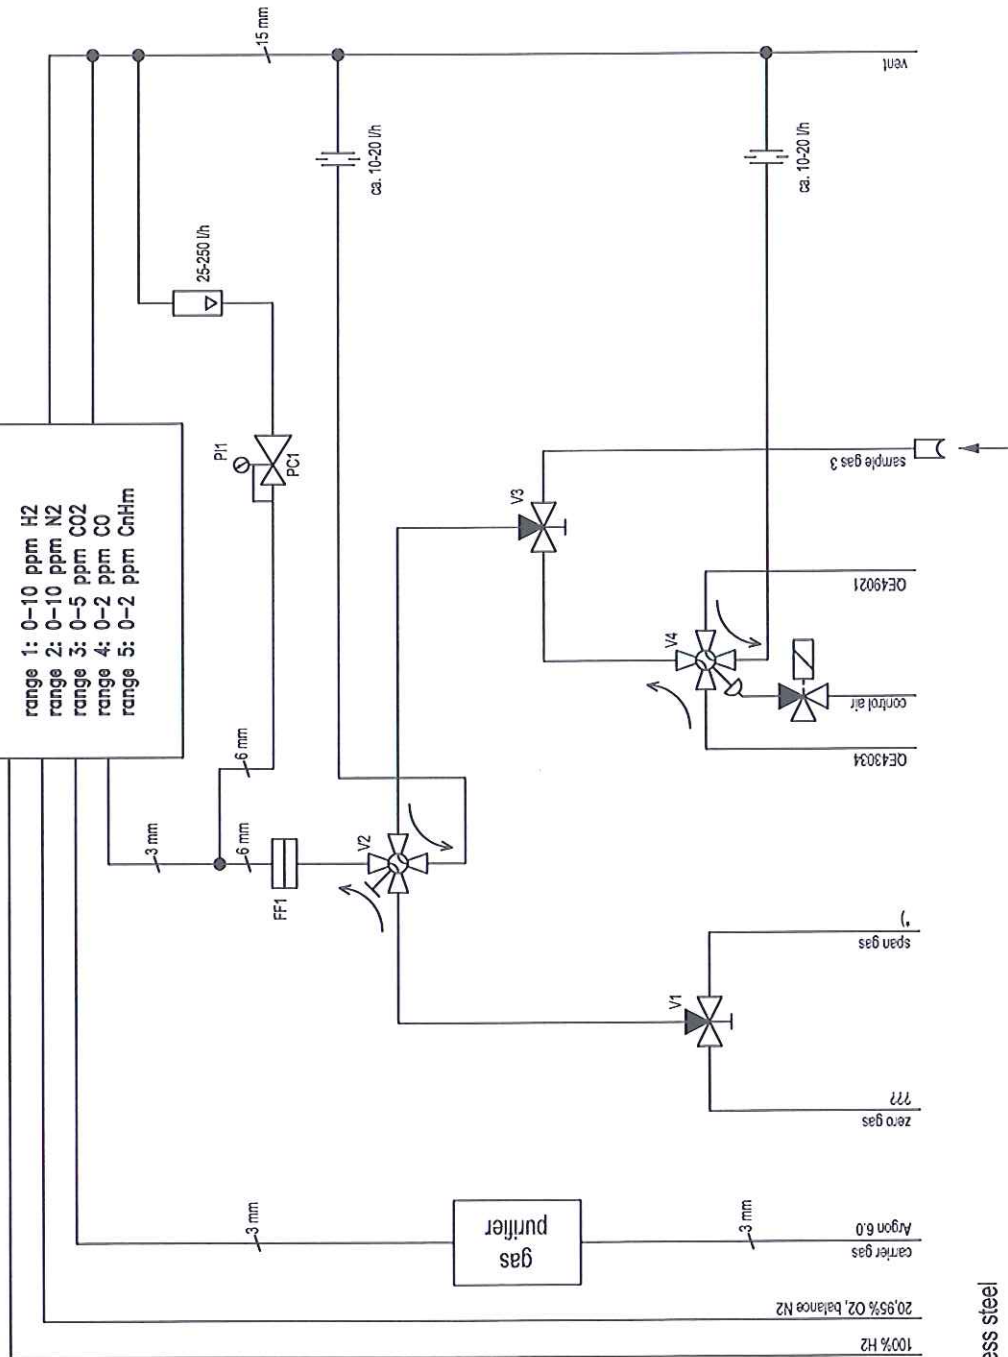


6 mm stainless steel


☐ quick connect

*)
8 ppm H₂, balance Argon
8 ppm N₂, balance Argon
4 ppm CO₂, balance Argon
1,6 ppm CO, balance Argon
1,6 ppm CnHm, balance Argon

[illegible]

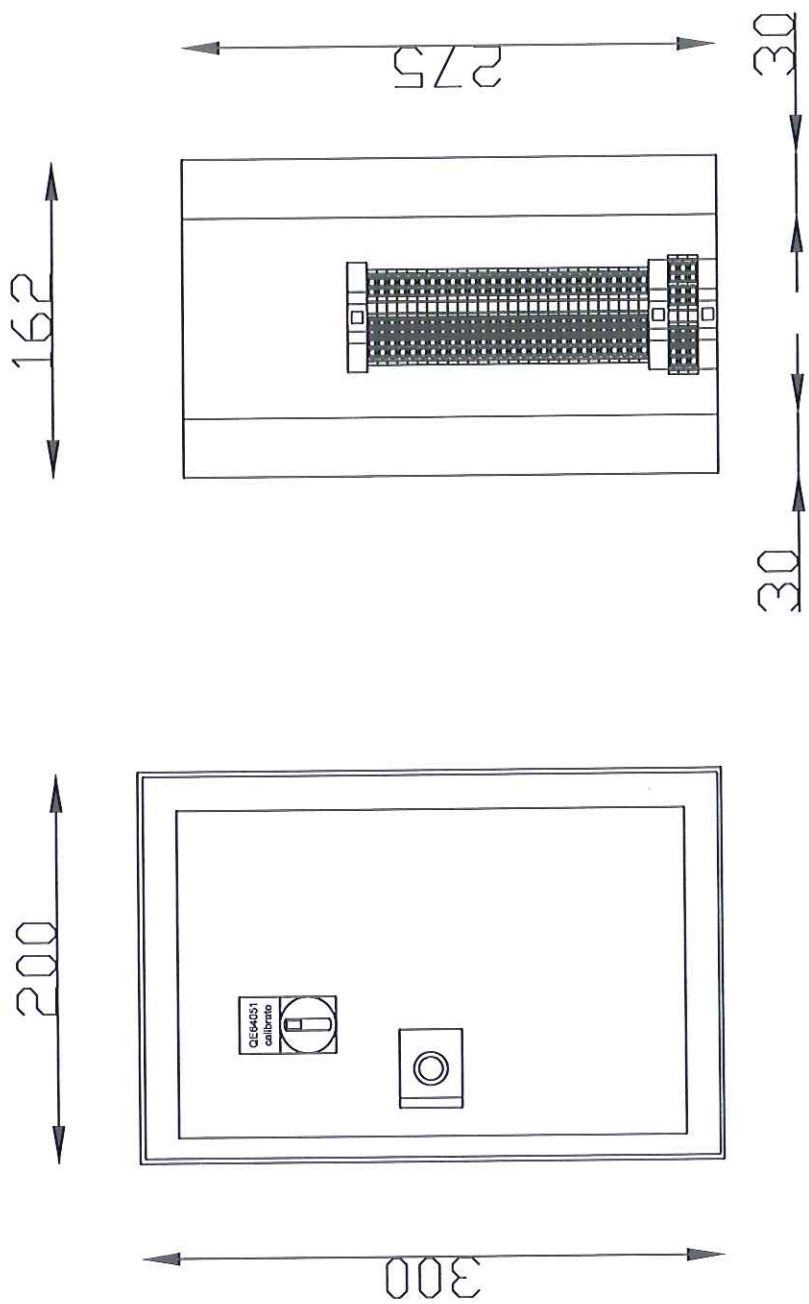


date		22.06.05	Drawn by		CGS GmbH		Air LIQUIDE		project name:		ASU Kosice		=	
name		Wendlik	CGS		Kellenstr. 3		Air Liquide AGS GmbH		order number:		4500025169		+	
check			S		D-85095 Denkendorf		Air Liquide AGS GmbH		drawing number:		---		sheet	
norm			film		05-142		Air Liquide AGS GmbH		drawing number:		---		sheet	
name			date				Air Liquide AGS GmbH		drawing number:		---		sheet	
revision			date				Air Liquide AGS GmbH		drawing number:		---		sheet	

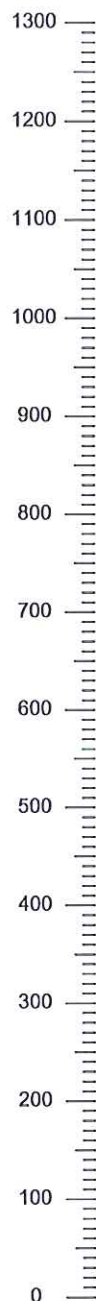[illegible]

QE64051

Servomex 4100 C


range 1: 98-100 Vol.% O₂
range 2: 0-100 Vol.% O₂

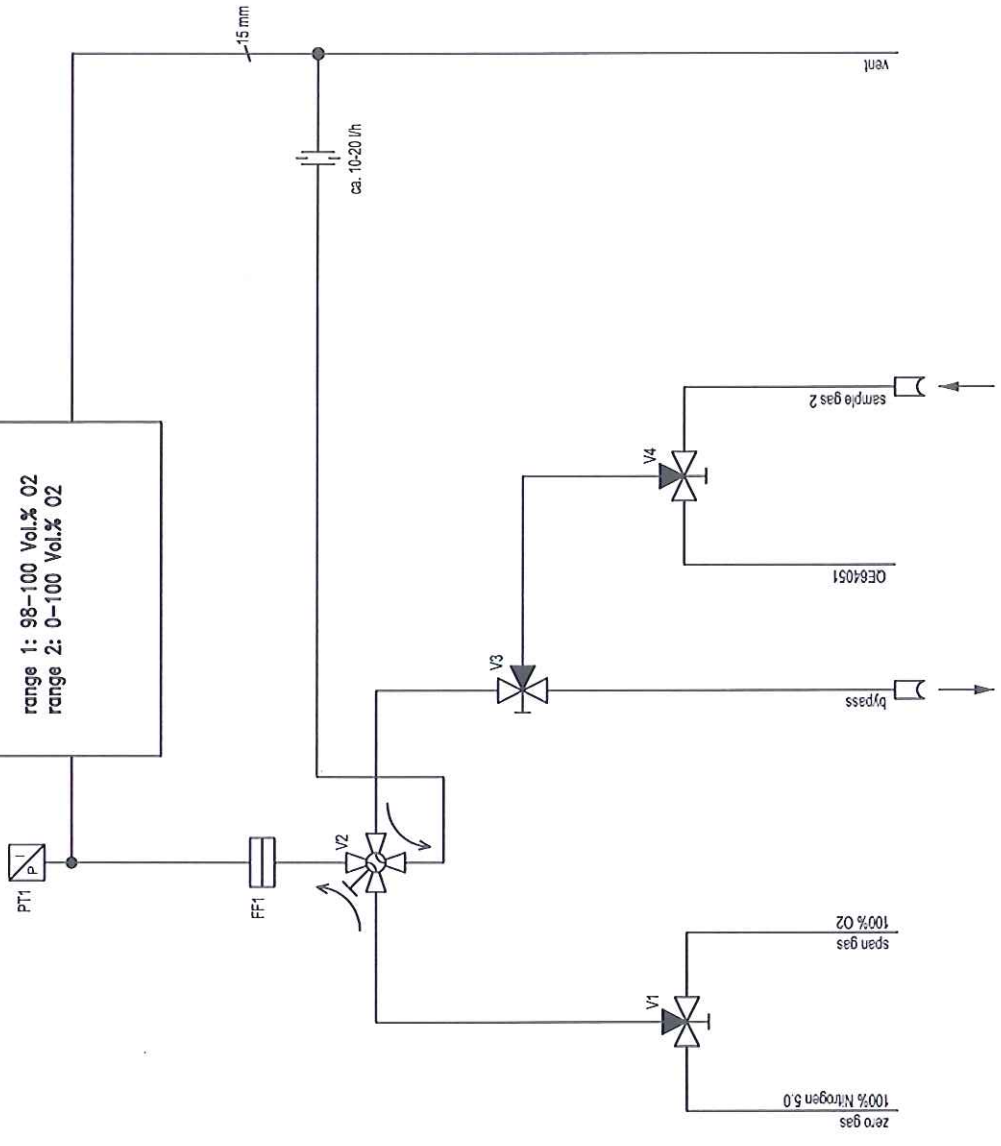


6 mm stainless steel

quick connect

date		08.06.05		Drawn by		CGS GmbH		AIR LIQUIDE		gas flow schematic		project name:		ASU Kosice		=	
name		Wendlik		CGS		Kellenstr.3		Air Liquide AGS GmbH		QE64051		order number:		4500025169		+	
check				S		D-85095 Denkendorf						drawing number:		---			
norm				05-142								sheet		---			

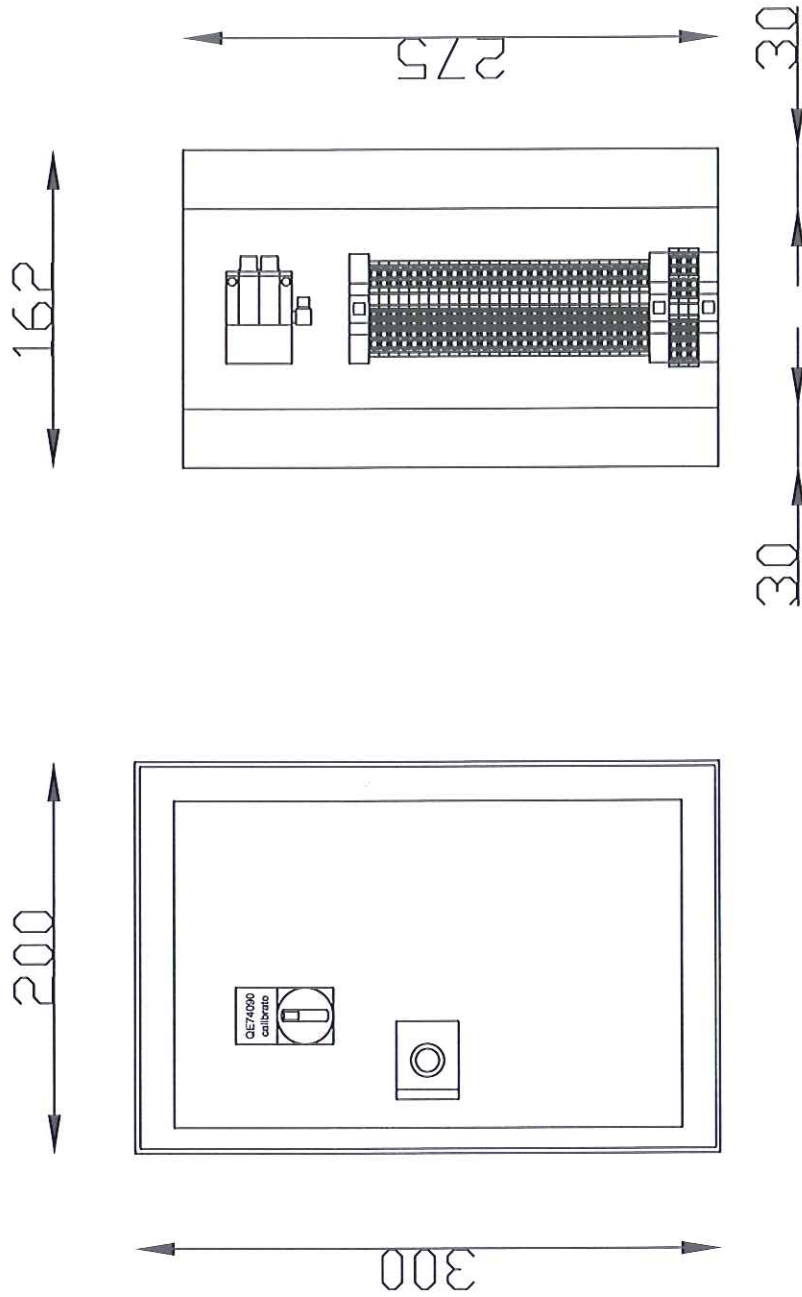


date	22.06.05	Drawn by	AIR LIQUIDE	junction box	project name:	ASU Kosice	+	sheet
name	Wendlik	CGS GmbH	Air Liquide AGS GmbH	QE74090	order number:	4500025169	drawing number:	---
check		Keltenstr.3						
name		D-85095 Denckendorf						
date		File: 05-142						
revision								

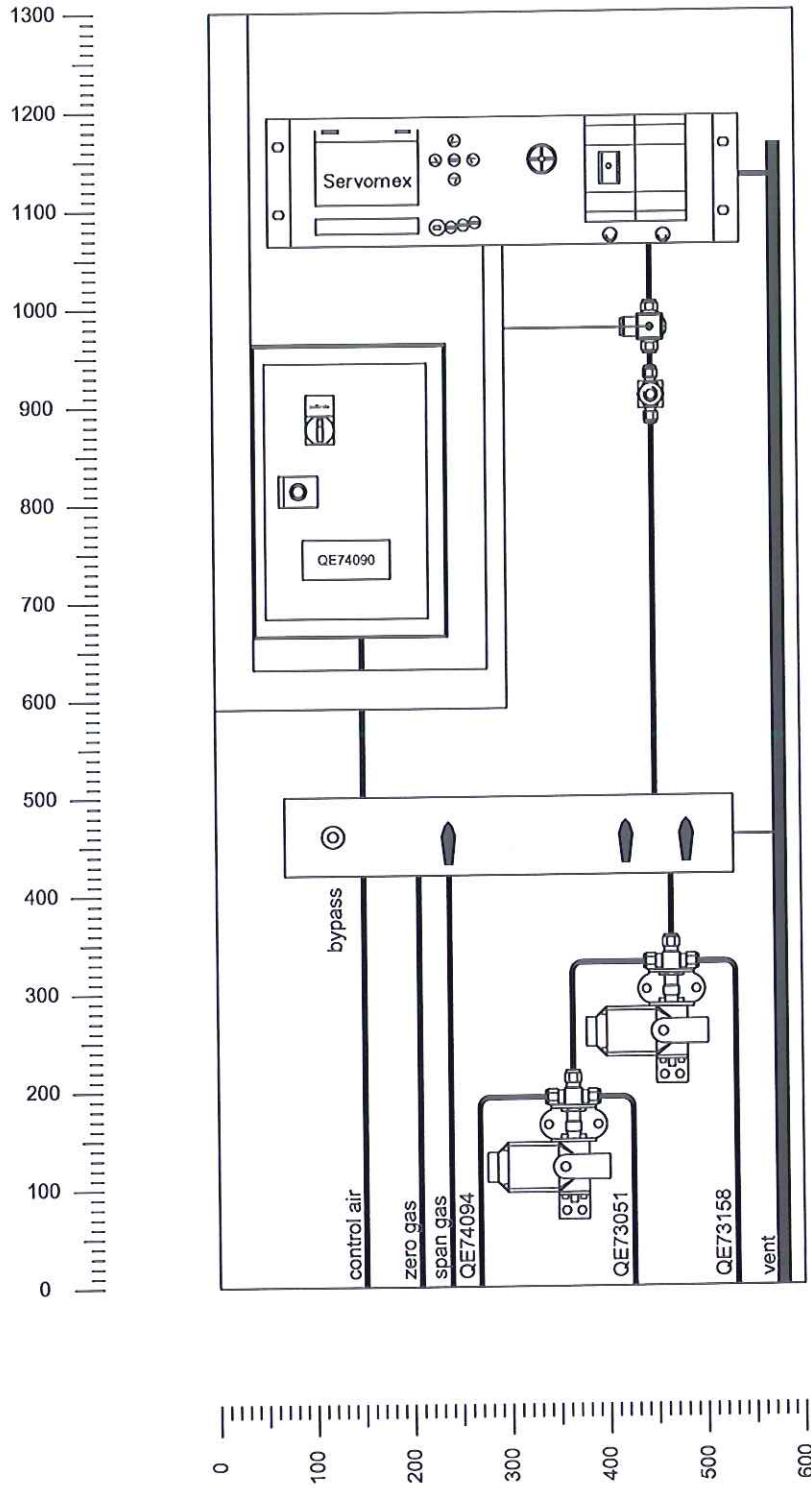[illegible]

QE74090

Servomex 4100 C


range 1: 0-10 ppm 02
range 2: 0-1000 ppm 02

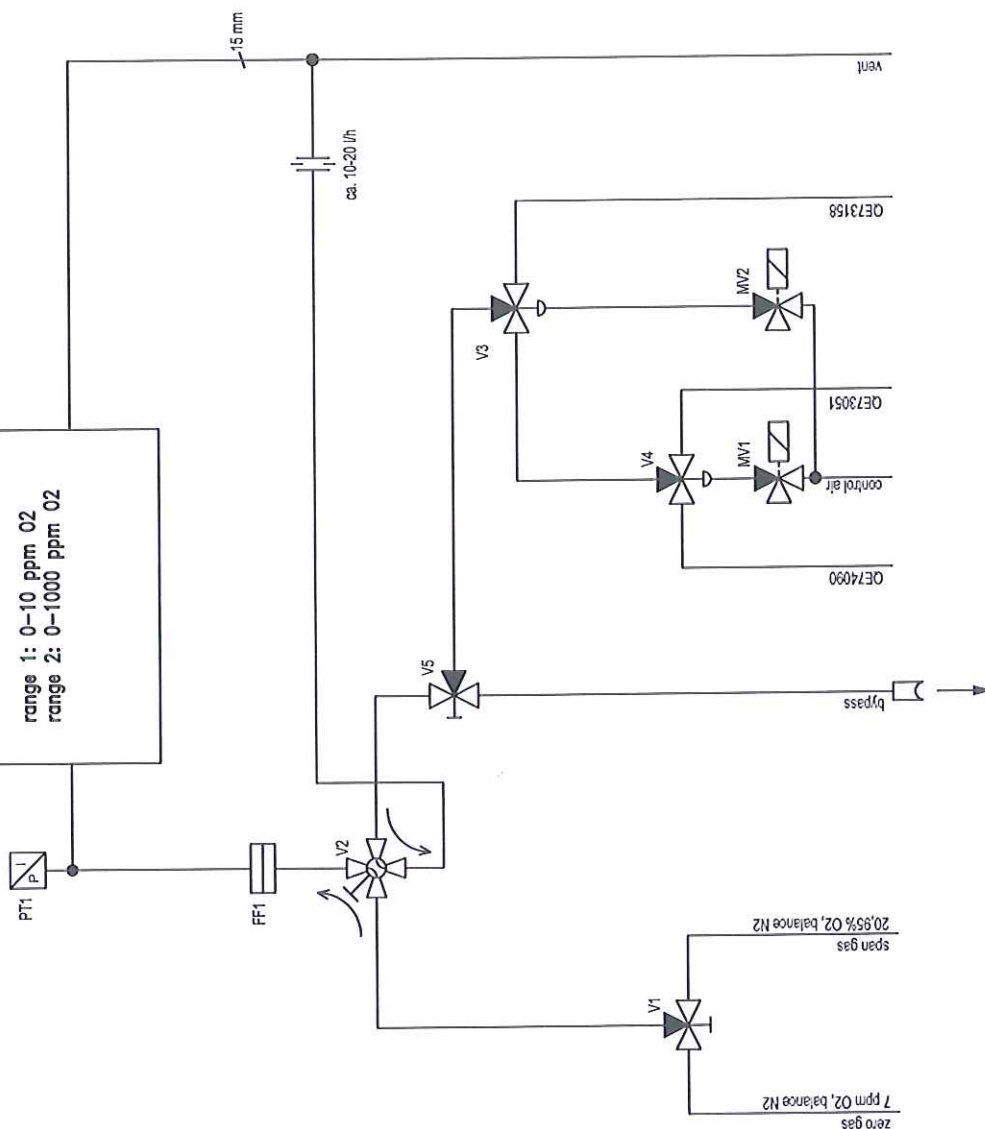


pipings 6 mm stainless steel

☐ quick connect


--	--	

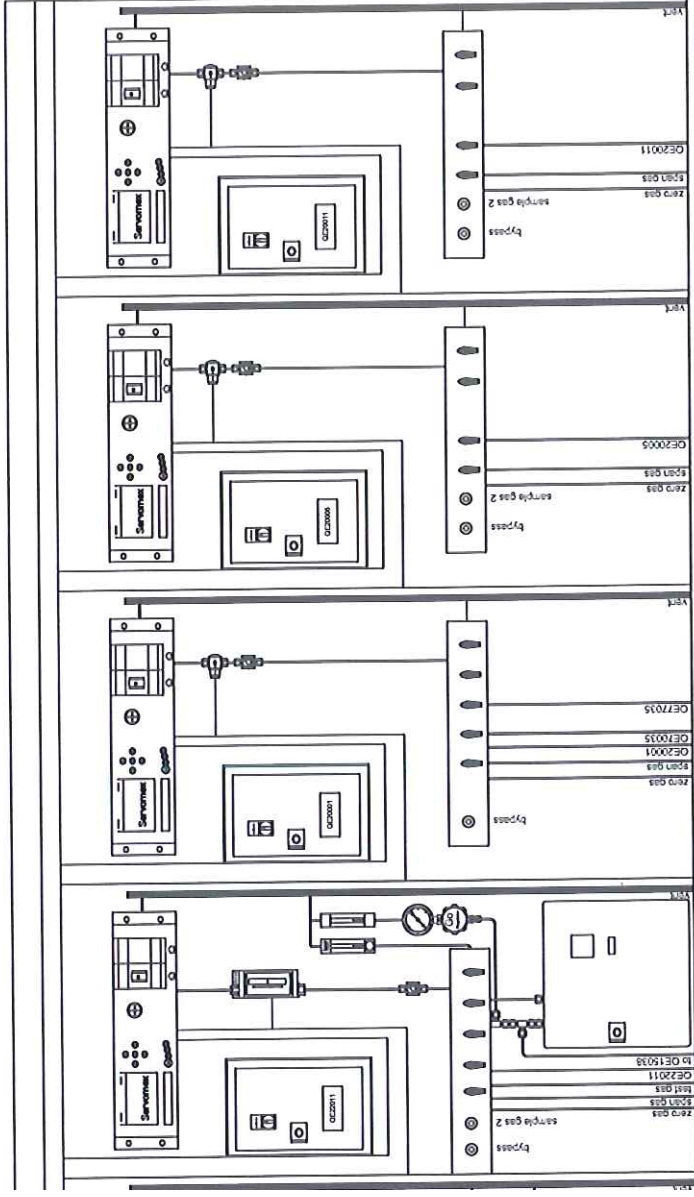


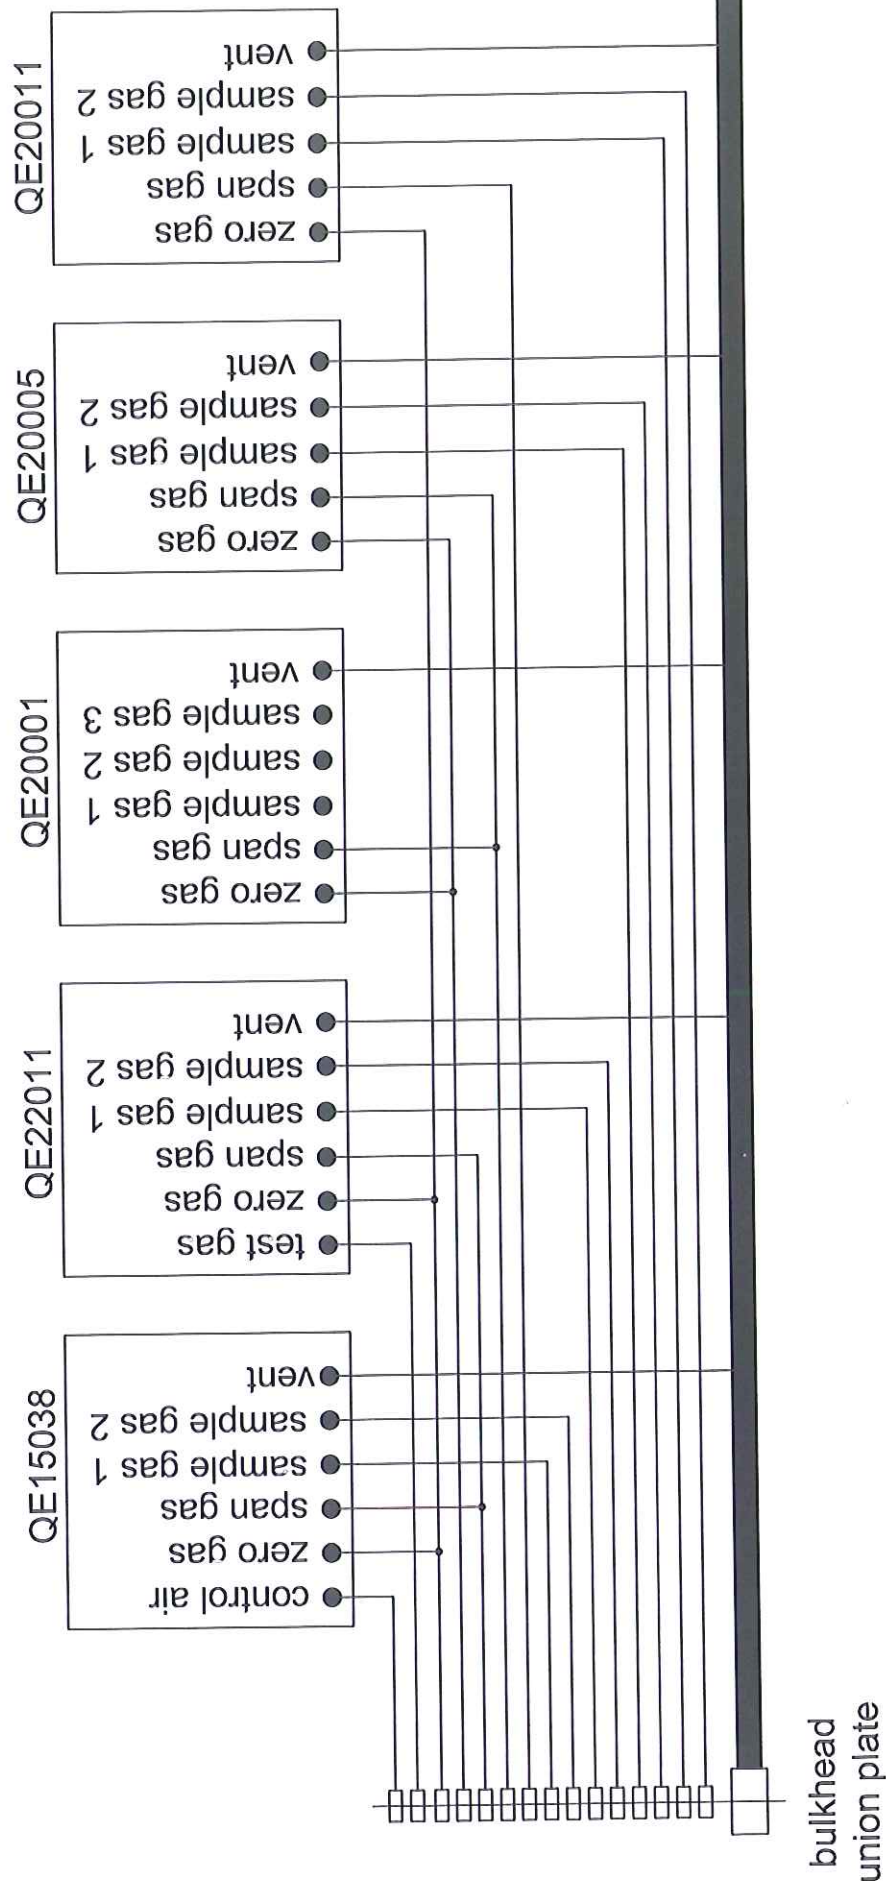


date		20.06.05	Drawn by		CGS GmbH		Air Liquide		pipng rack 1		project name:		ASU Kosice		= +	
name		Wendlik	CGS GmbH		Kettenstr. 3		Air Liquide AGS GmbH				order number:		4500025169		drawing number:	
check			CGS		D-85095 Denkendorf										sheet	
norm			CGS		file: 05-142											
revision																
date																
name																

bulkhead
union plate

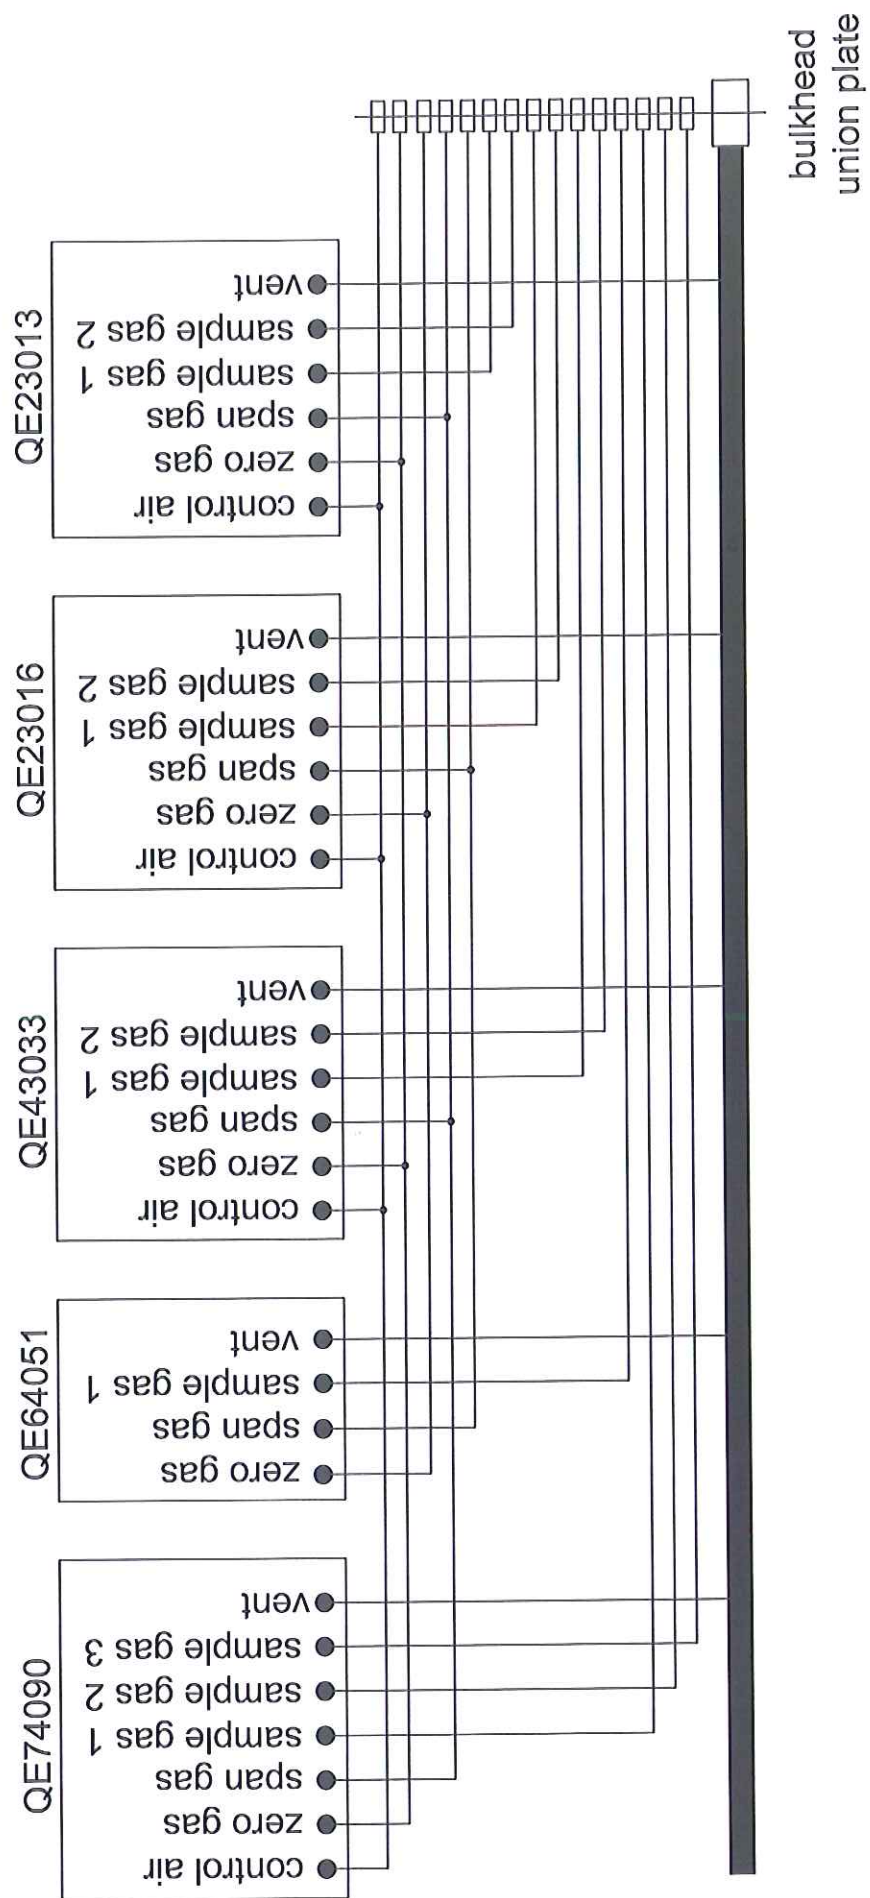
[illegible]

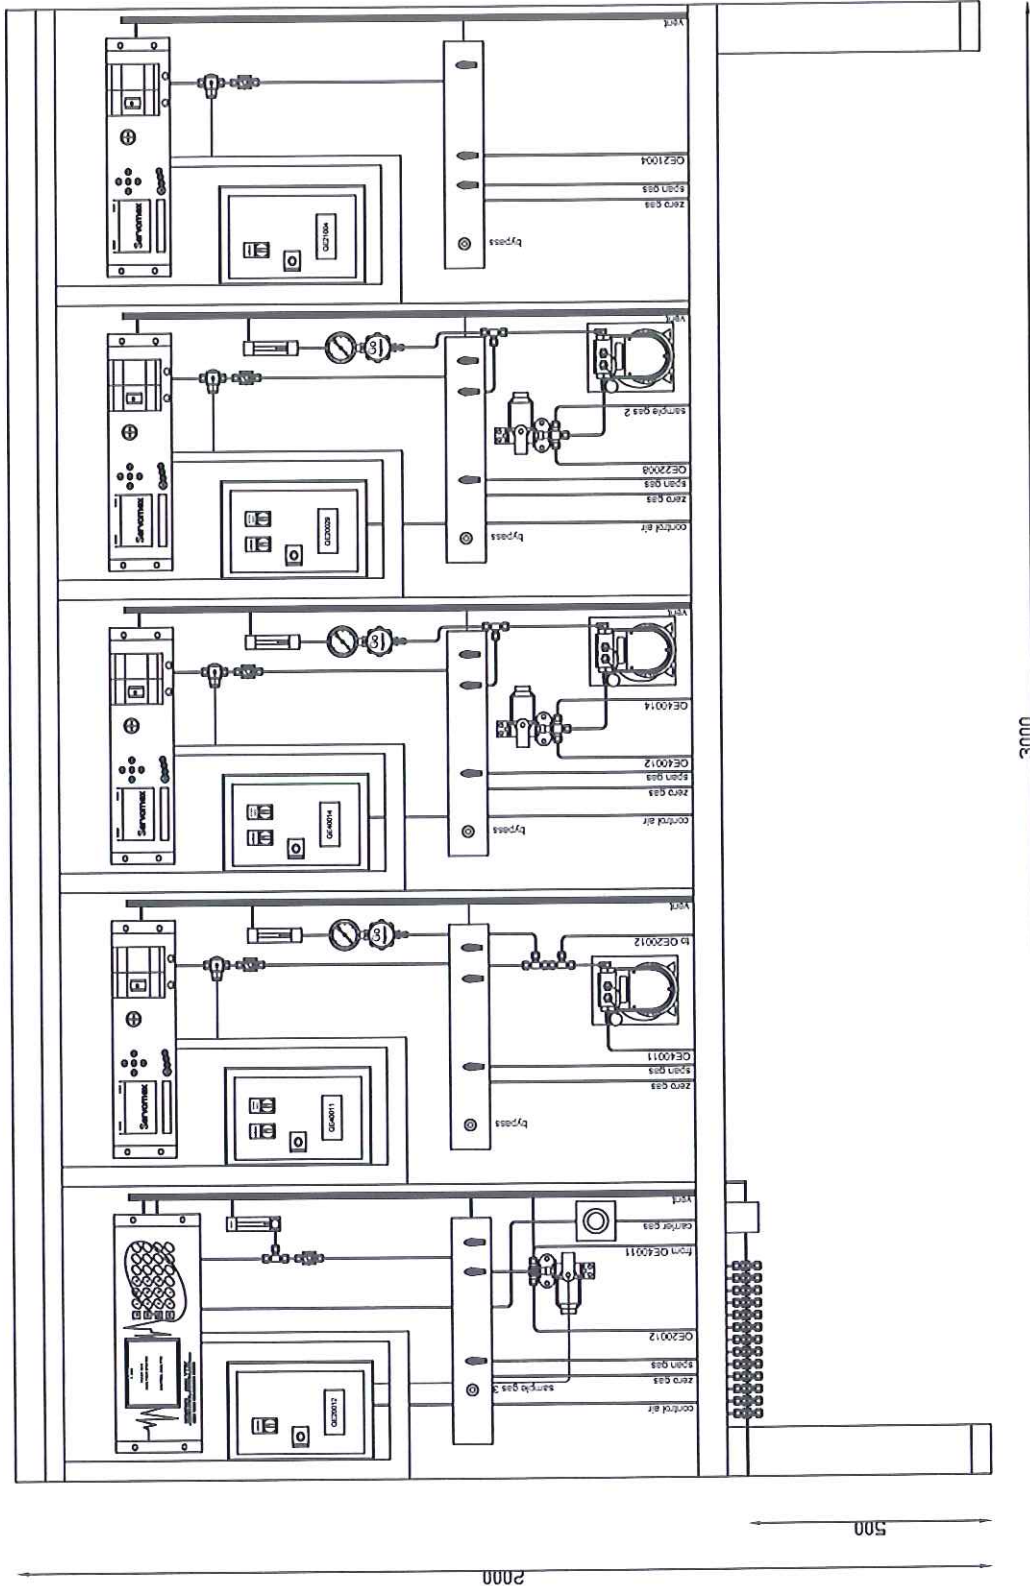

date		27.05.05	drawn by		CGS GmbH	project name:		ASU Kosice	view rack 2		project name:		ASU Kosice	order number:		4500025169	drawing number:		----	sheet		----
name		Wendlik	CGS		CGS	CGS		CGS	left side		Air Liquide		Air Liquide	check			name			date		
revision			CGS		CGS	CGS		CGS			D-85095 Denkendorf		D-85095 Denkendorf	norm			name			date		
used			CGS		CGS	CGS		CGS			05-142		05-142									

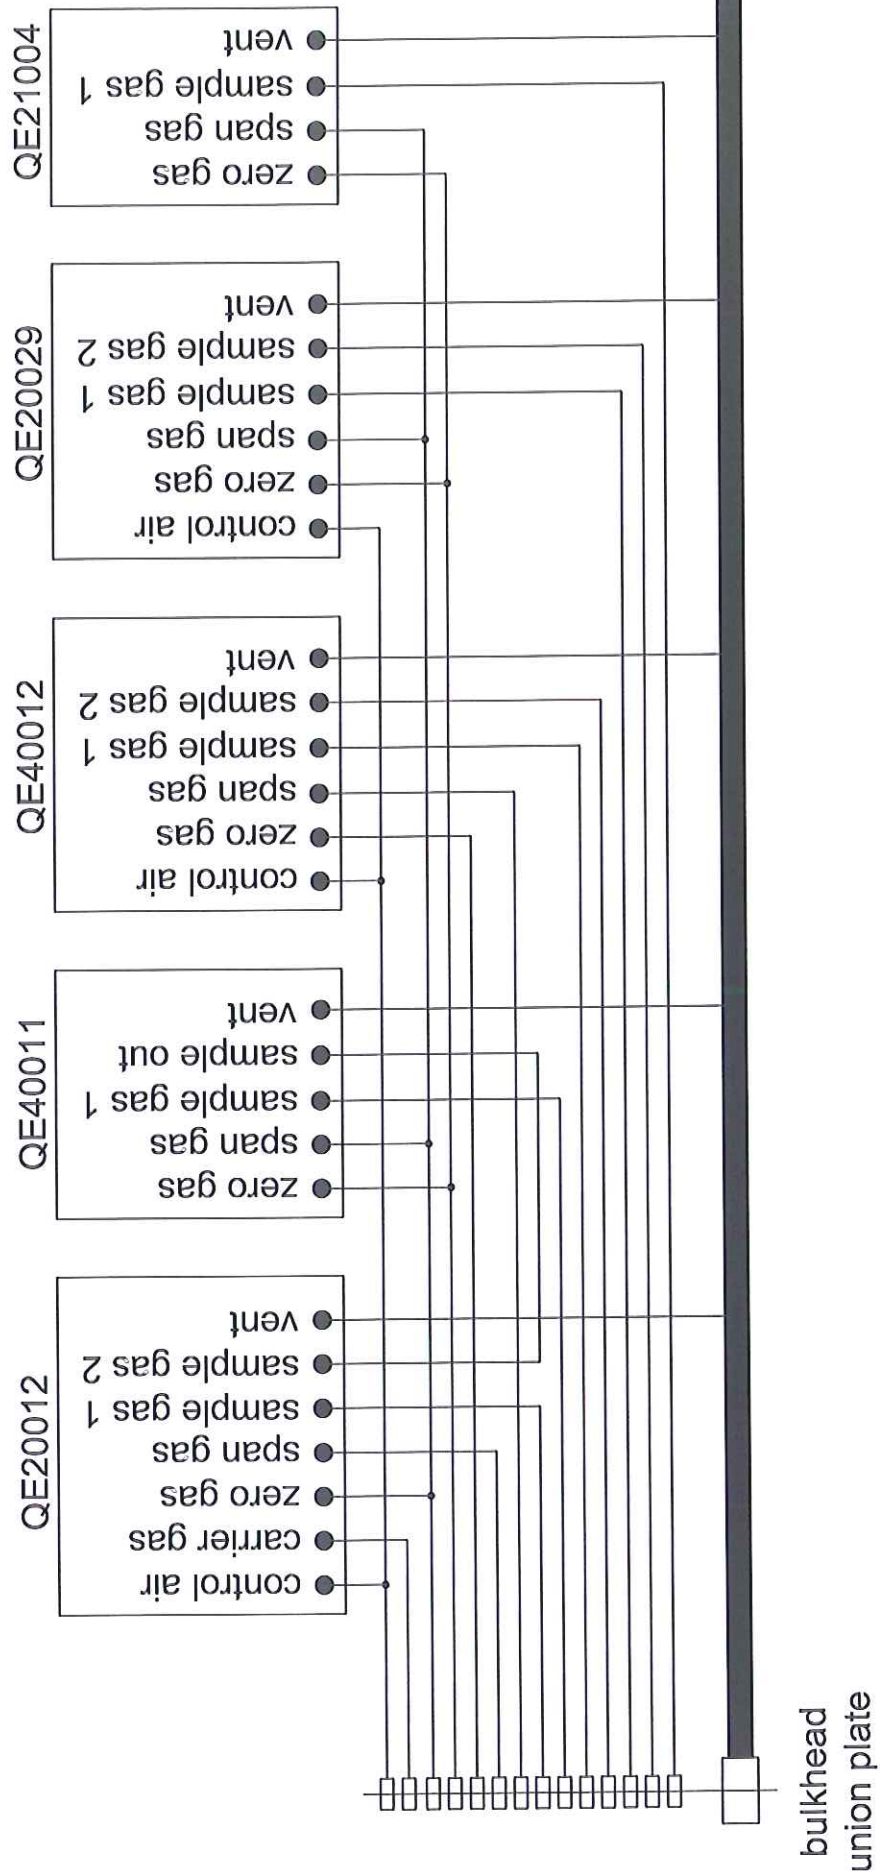[illegible]

[illegible]

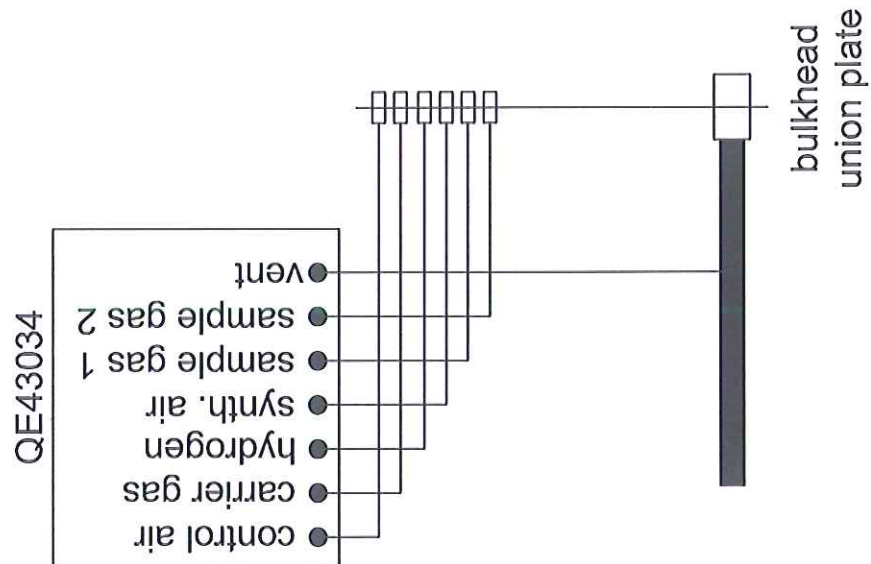[illegible]