



**CGS Analysen-
Mess- und
Regeltechnik
GmbH**

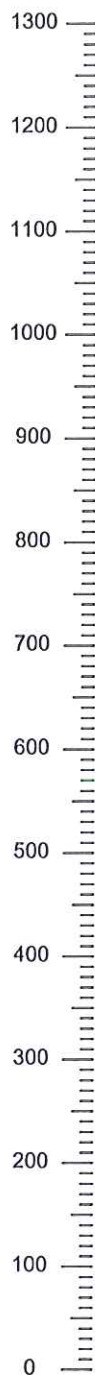
Keltenstraße 3
D-85095
Denkendorf
Telefon
08466/9415-0
Telefax
08466/9415-49

Documentation

**ANALYSER EQUIPMENT
ASU No. 9 Kosice
Mounting Plate QE64051**

**AIR LIQUIDE AGS GmbH
D-47805 Krefeld**

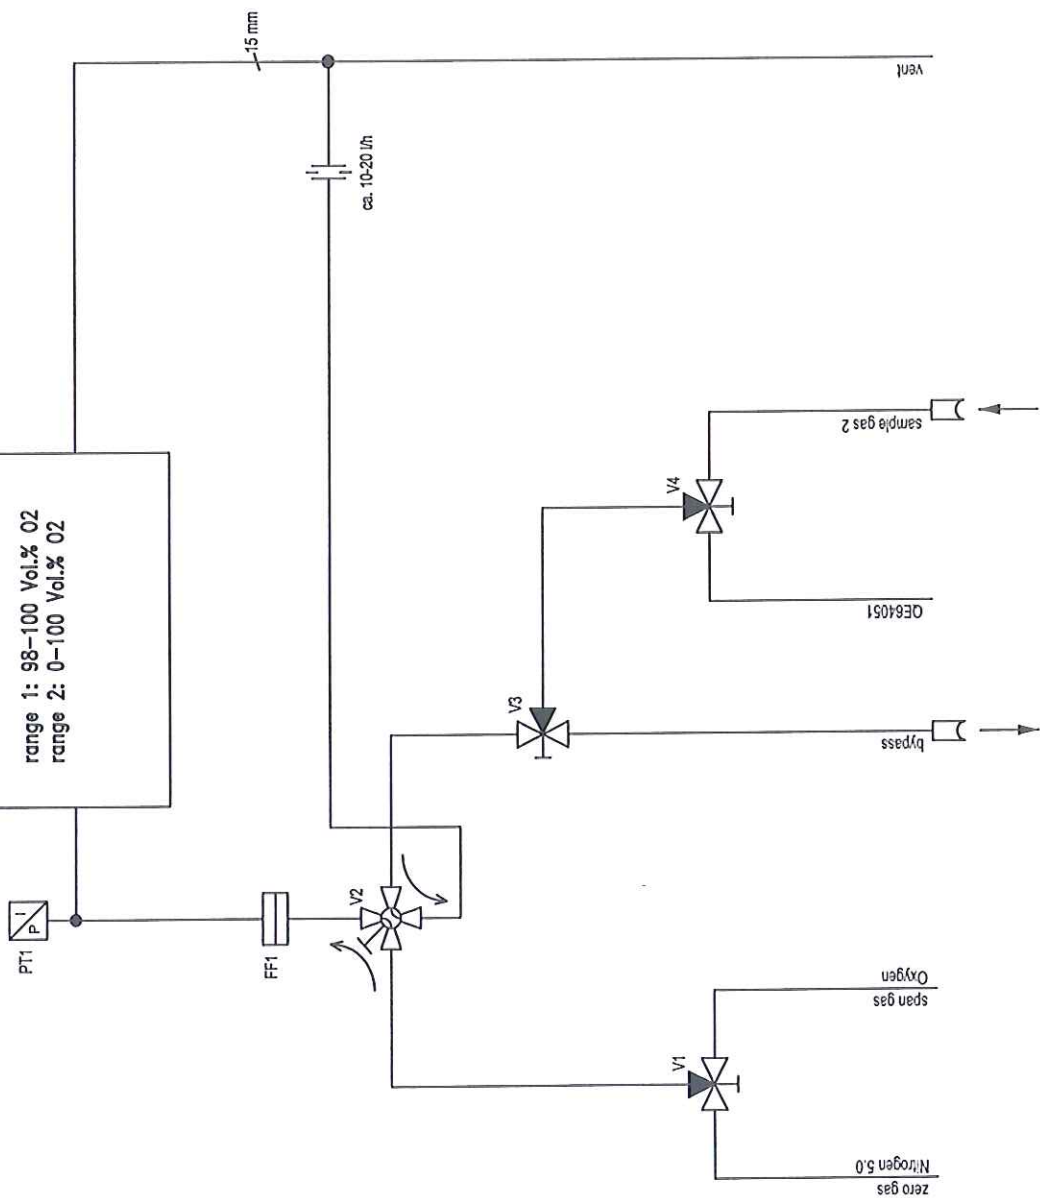
**Project-No.:
05/142
Order-No.:
4500025169**

[illegible]

QE64051

Servomex 4100 C

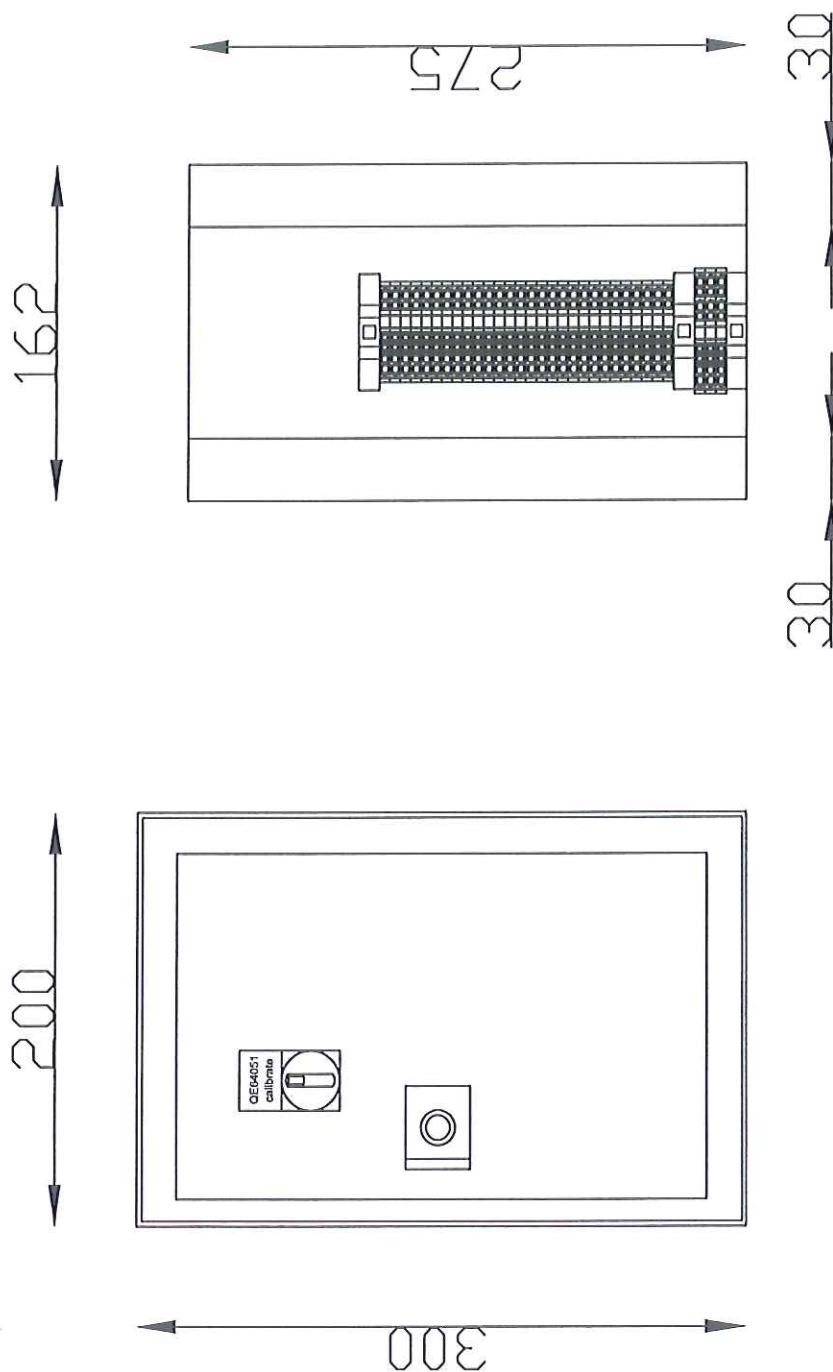
range 1: 98-100 Vol.% O₂
range 2: 0-100 Vol.% O₂



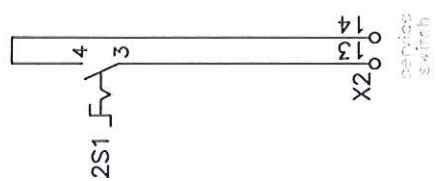
quick connect

quick connect

08.06.05		Drawn by		Air LIQUIDE		gas flow schematic		Project name		QE64051	
		CGS GmbH		ASU Kosice		QE64051		4500025169		---	
		Kaltenstr.3		Air Liquide AGS GmbH		4500025169		---		04	
		D-85095 Denkendorf		05-142							

[illegible]

[illegible]

[illegible]

[illegible]

[illegible]