



**CGS Analysen-
Mess- und
Regeltechnik
GmbH**

Keltenstraße 3
D-85095
Denkendorf
Telefon
08466/9415-0
Telefax
08466/9415-49

Documentation


**ANALYSER EQUIPMENT
ASU No. 9 Kosice
Mounting Plate QE21004**

**AIR LIQUIDE AGS GmbH
D-47805 Krefeld**

**Project-No.:
05/142
Order-No.:
4500025169**

revision list

[illegible]

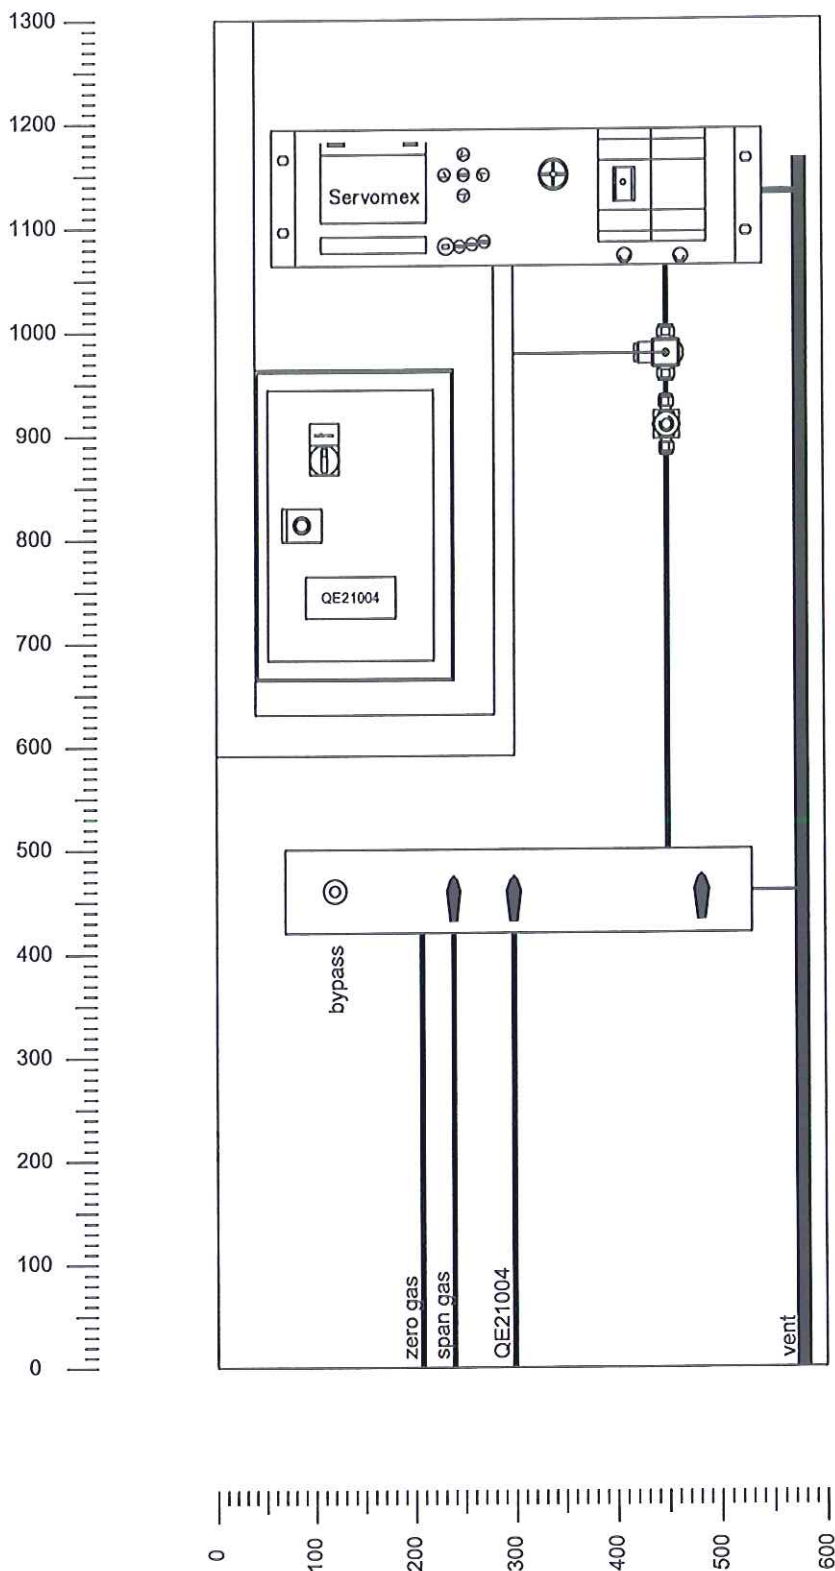

date		24.06.05	Drawn by		CGS GmbH	Air LIQUIDE		mounting plate		project name:		= QE21004		sheet 03	
name		Wendlik	CGS		Kellenstr.3	AIR LIQUIDE		QE21004		ASU Kosice		+			
check			S		D-85095 Denktendorf	Air Liquide AGS GmbH				orig. number:		drawing number:			
norm			Titer		05-142					4500025169		---			
revision			dispo												
name															


QE21004

Servomex 4100 C

range 1: 0-5 Vol.% O2
range 2: 0-100 Vol.% O2

PT1

FF1

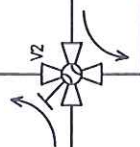

15 mm

ca. 10-20 l/h

vent

QE21004

bypass


Oxygen
span gas





Nitrogen 5.0
zero gas

pipng 6 mm stainless steel

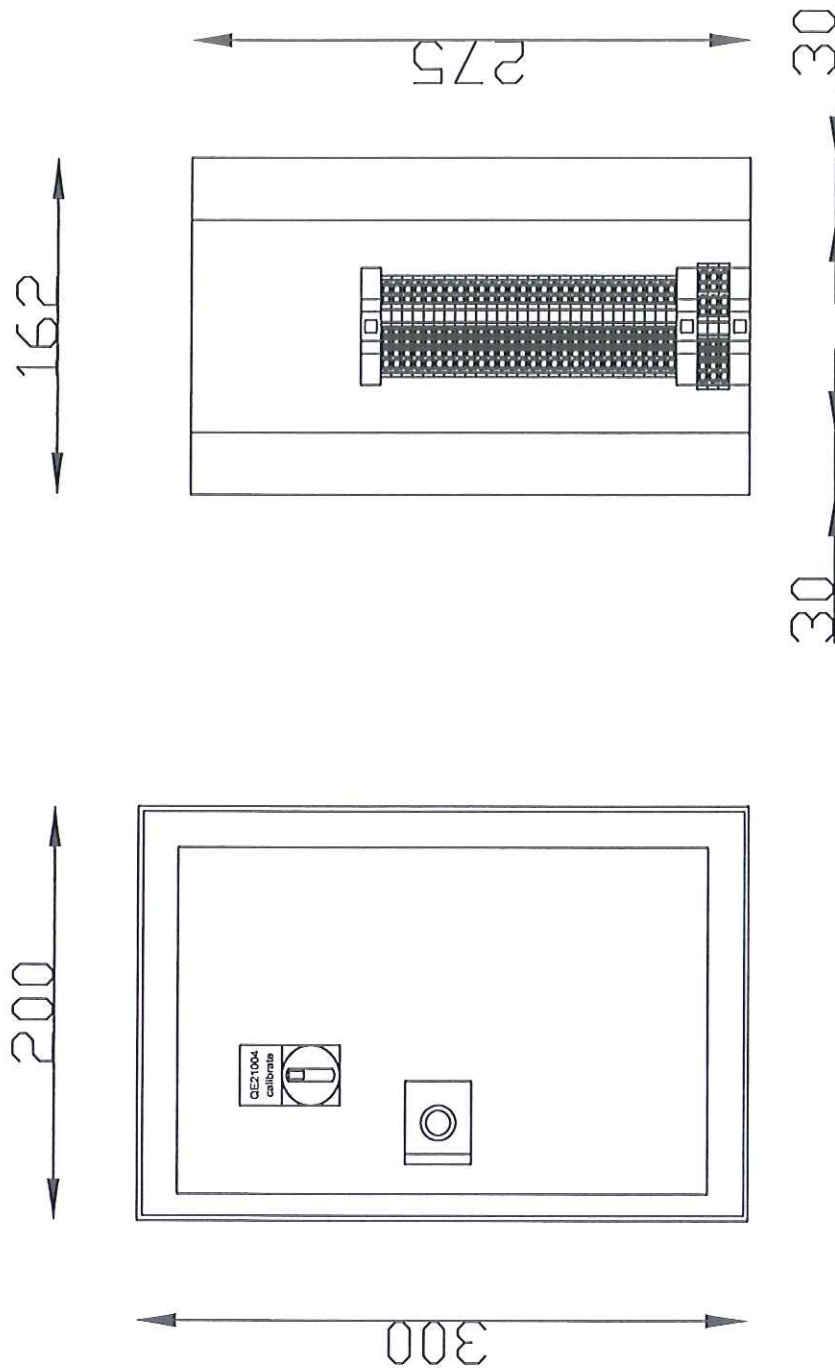
quick connect

06.06.05		Wendlik	CGS	CGS GmbH Kettenstr.3 D-85095 Denkendorf	AIR LIQUIDE Air Liquide AGS GmbH	gas flow schematic QE21004	ASU Kosice 4500025169	QE21004	04
----------	--	---------	-----	---	-------------------------------------	-------------------------------	--------------------------	---------	----



date	22.06.05	 Drawn by CGS GmbH Kellenstr.3 D-85095 Denkendorf			 Air Liquide AGS GmbH	junction box QE21004	project name: ASU Kosice	= QE21004
name	Wendlik							
check								
name		name					order number: 4500025169	drawing number: ---
date		date						
revision		revision		file	05-142			sheet 05

[illegible]

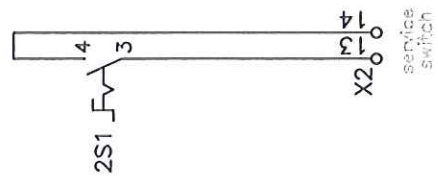[illegible]

Terminal =QE21004-X1										Nr. Typ Dimension Cable		comment	
from		location		Jumper		Terminal No.		to		wire name	Nr. Typ Dimension Cable		
=plant+location-connection								=plant+location-connection					
1A2:L1		1.1				1							
1A2:N		1.1				2							
1A2:PE		1.1				3							

