



**CGS Analysen-
Mess- und
Regeltechnik
GmbH**


Keltenstraße 3
D-85095
Denkendorf
Telefon
08466/9415-0
Telefax
08466/9415-49


Documentation

ANALYSER EQUIPMENT ASU No. 9 Kosice Analyser Rack 3

AIR LIQUIDE AGS GmbH
D-47805 Krefeld

Project-No.:
05/142
Order-No.:
4500025169

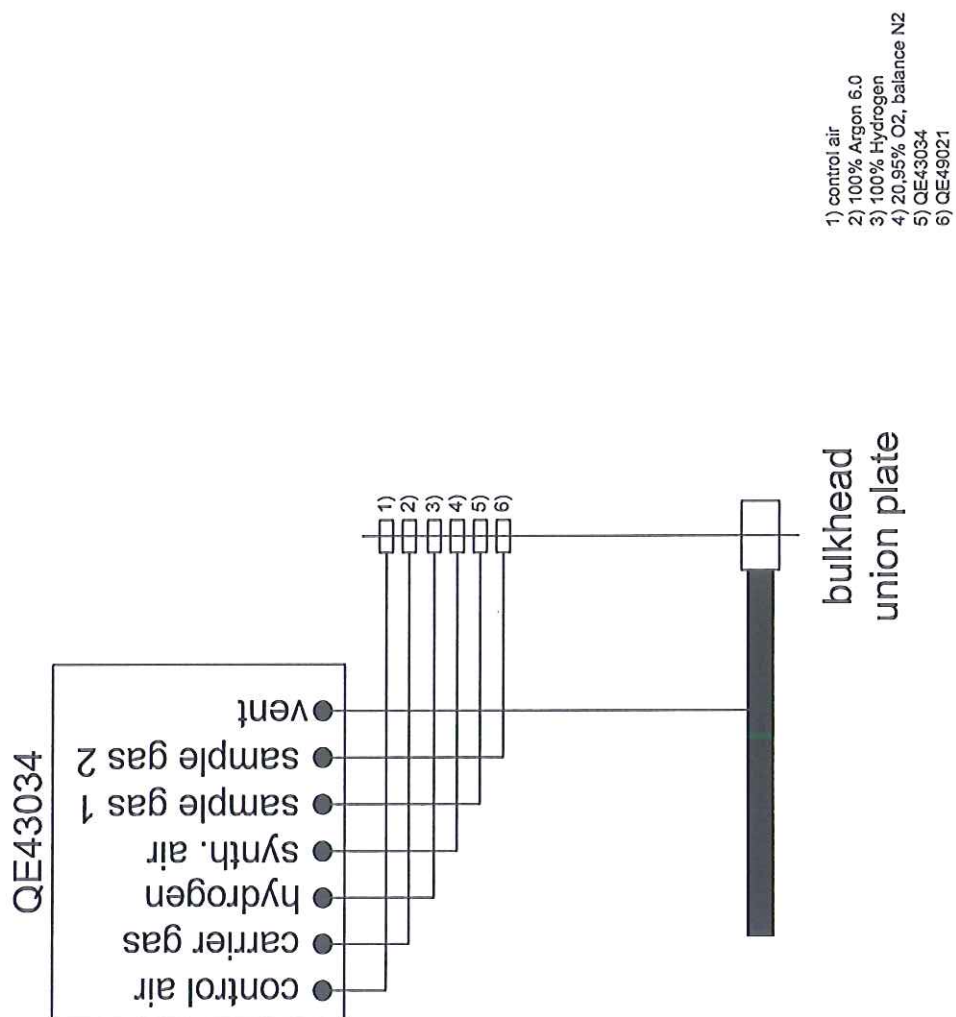

rev	revision	date	name	norm	<div> <div>  <div> CGS CGS GmbH Kettenstr.3 </div> </div> </div> </div></div>	<div> <div> AIR LIQUIDE  </div> <div> Air Liquide AGS GmbH D-85095 Denkendorf tlf. 05-142 </div> </div>	<div> <div> pipng rack 3 </div> <div> <div> project name: ASU Kosice </div> <div> order number: 4500025169 </div> <div> drawing number: ----- </div> </div> <div> <div> = Rack 3 </div> <div> + </div> </div> </div>	<div> <div> sheet 04 </div> </div>
-----	----------	------	------	------	---	---	---	---