



**CGS Analysen-
Mess- und
Regeltechnik
GmbH**

Keltenstraße 3
D-85095
Denkendorf
Telefon
08466/9415-0
Telefax
08466/9415-49

Documentation


**ANALYSER EQUIPMENT
ASU No. 9 Kosice
Mounting Plate QE43034**

**AIR LIQUIDE AGS GmbH
D-47805 Krefeld**

Project-No.:
05/142
Order-No.:
4500025169


revision list

[illegible]

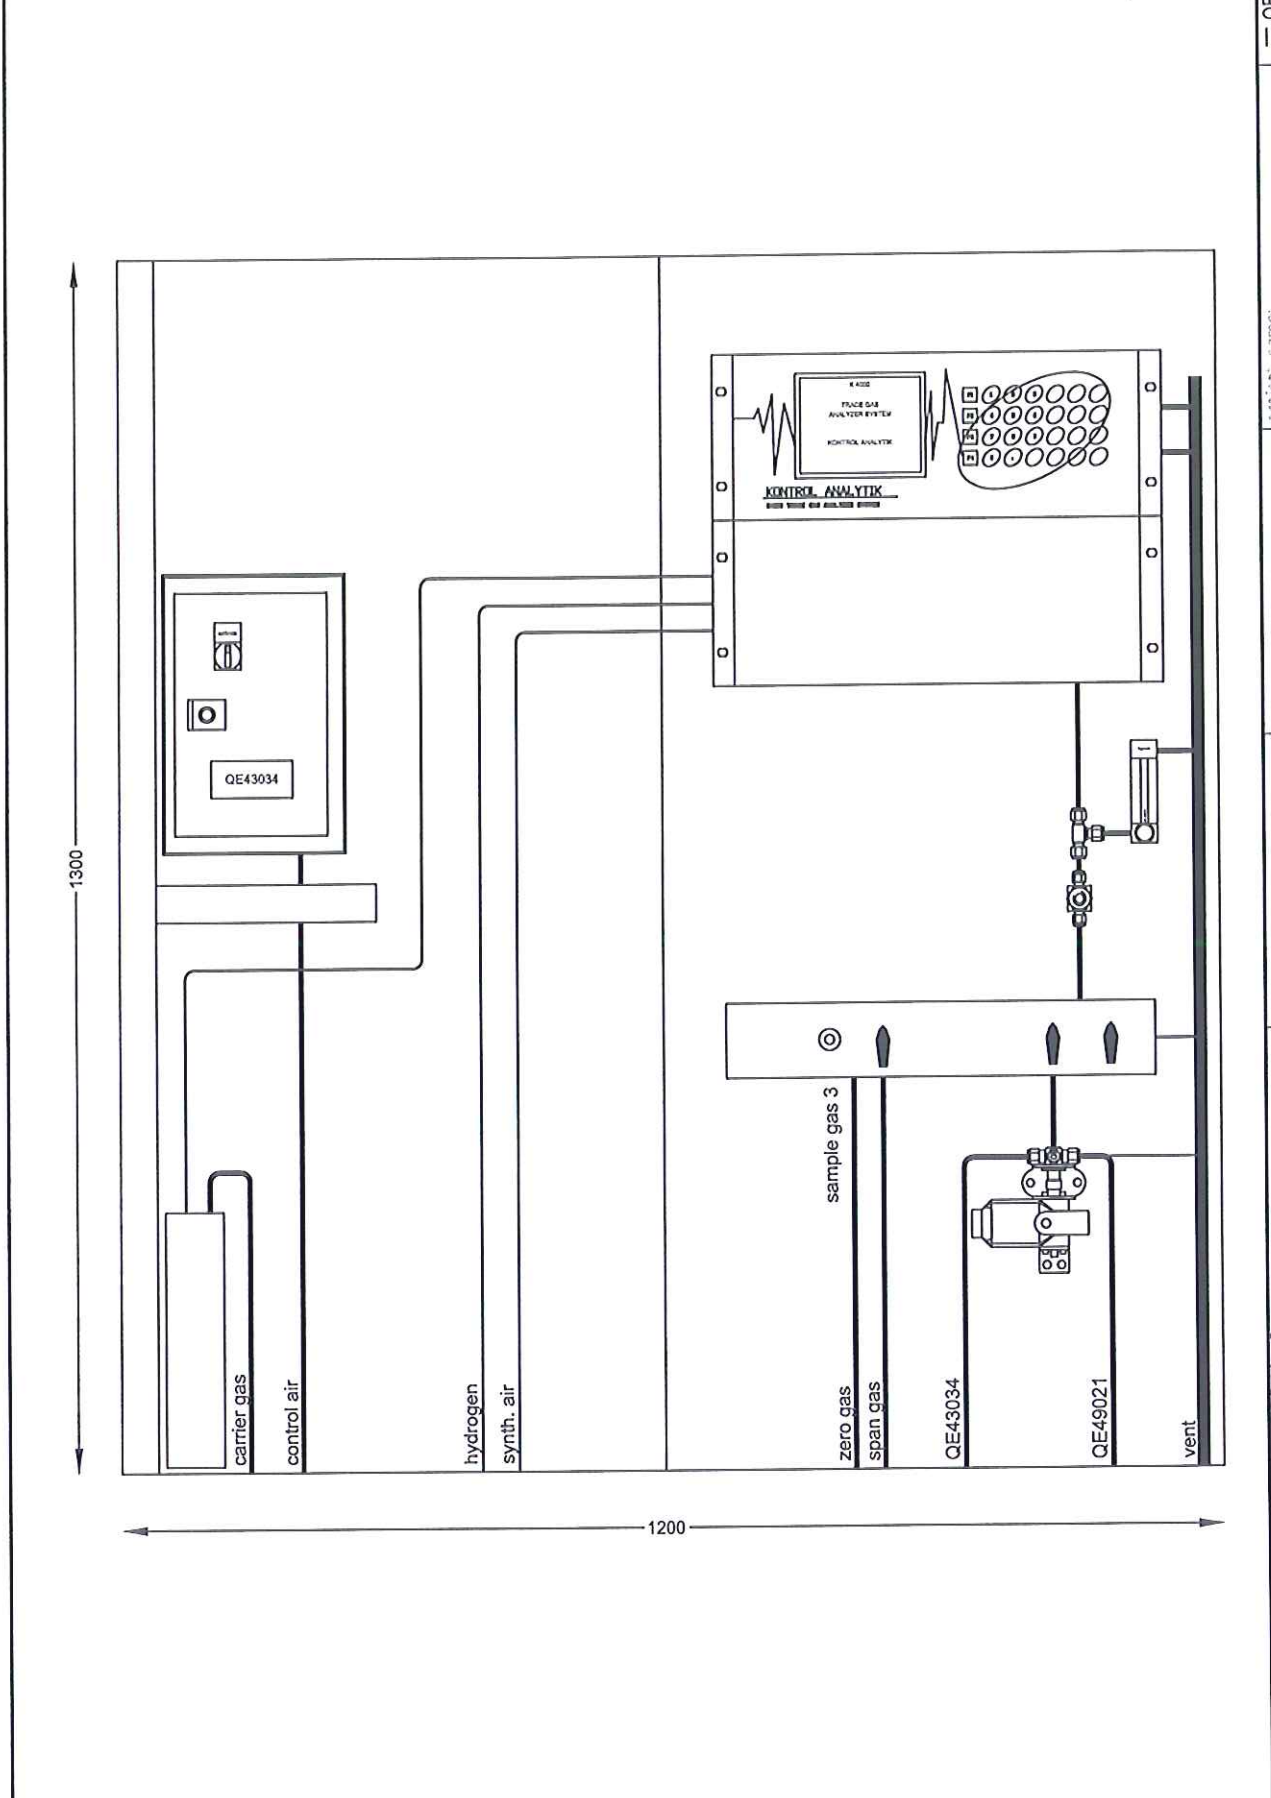

Kontrolanalytik K4000

range 1: 0-10 ppm H2
range 2: 0-10 ppm N2
range 3: 0-5 ppm CO2
range 4: 0-2 ppm CO
range 5: 0-2 ppm CnHm

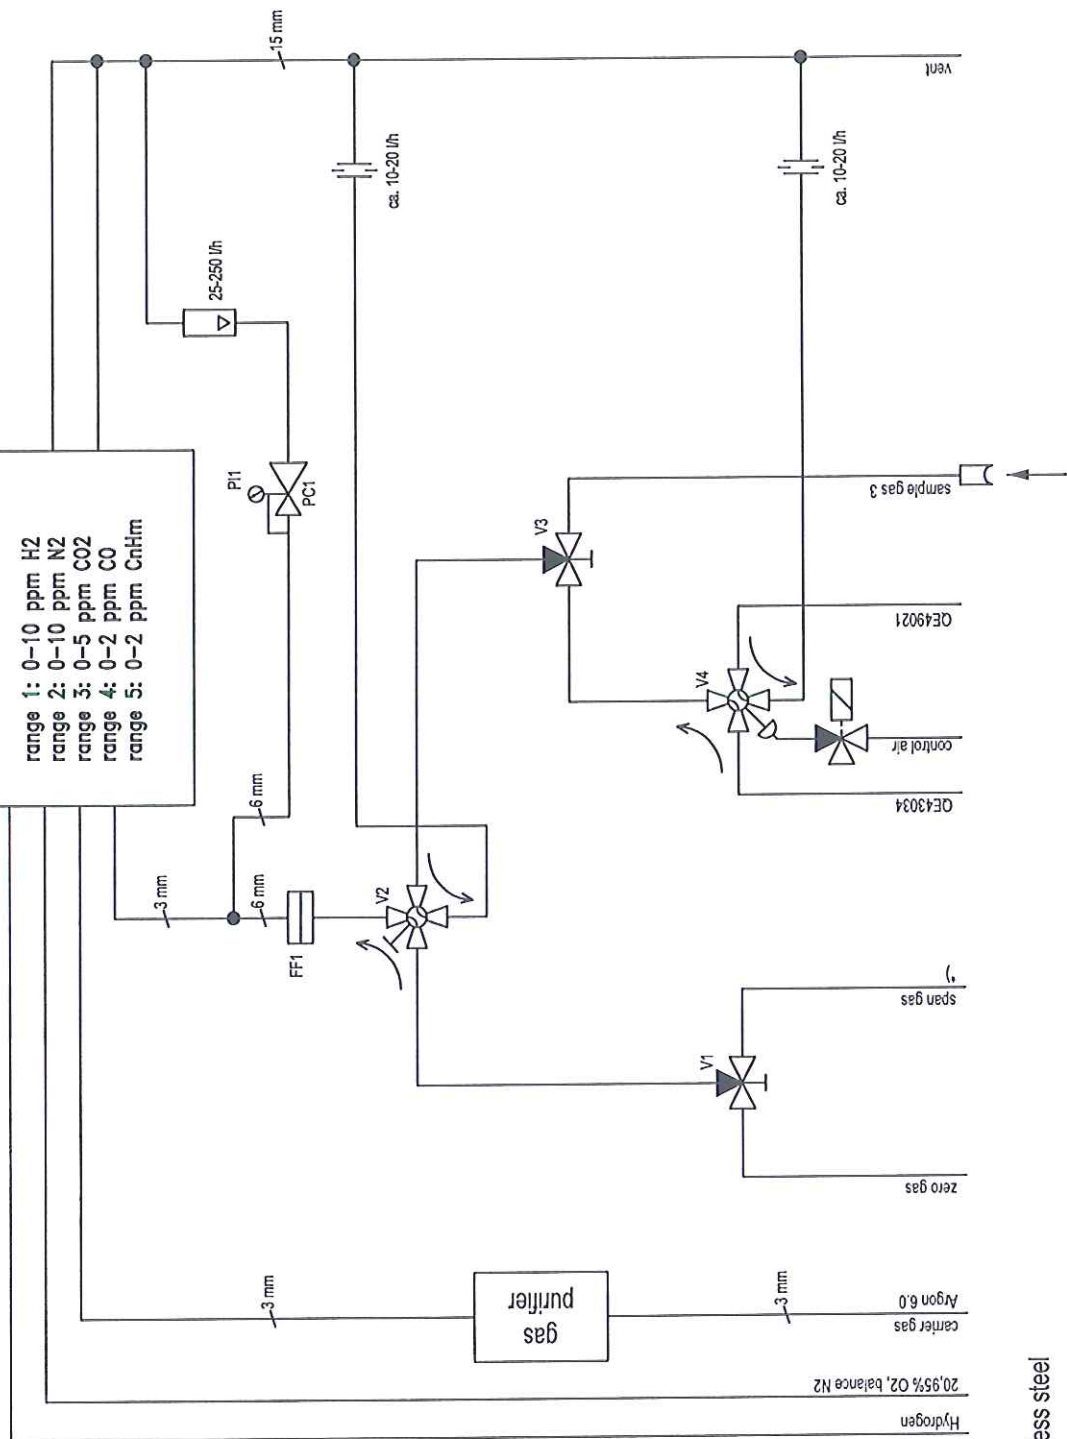


piping 6 mm stainless steel

☐ quick connect


—


8 ppm H₂, balance Argon
8 ppm N₂, balance Argon
4 ppm CO₂, balance Argon
1,6 ppm CO, balance Argon
1,6 ppm CnHm, balance Argon

[illegible]

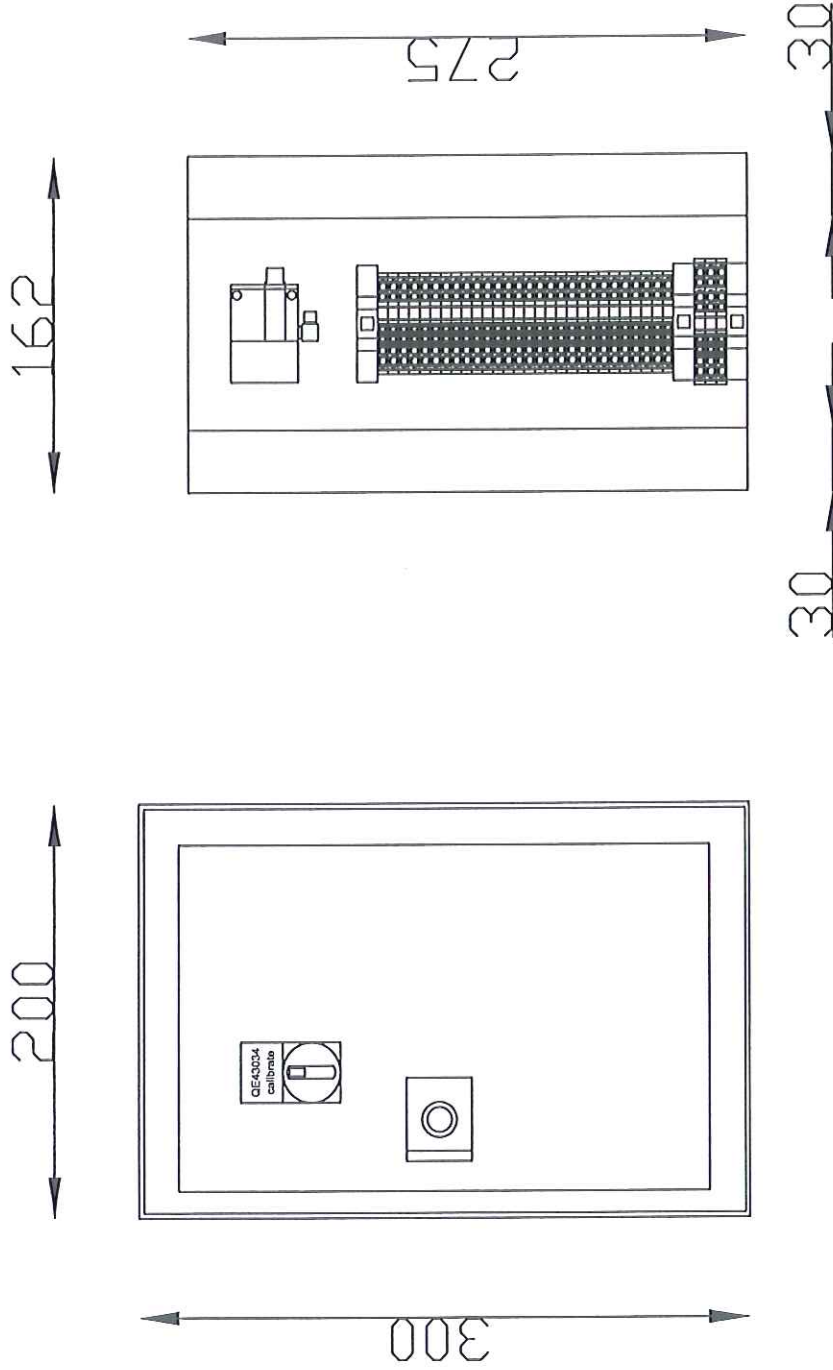

scale	22.06.05	Drawn by	AIR LIQUIDE	junction box	project name	QE43034
name	Wendlik	CGS GmbH	✓	QE43034	ASU Kosice	+
date		Keltenstr.3			order number	
author		D-85095 Denkendorf	Air Liquide AGS GmbH		4500025169	
check		05-142				sheet 05

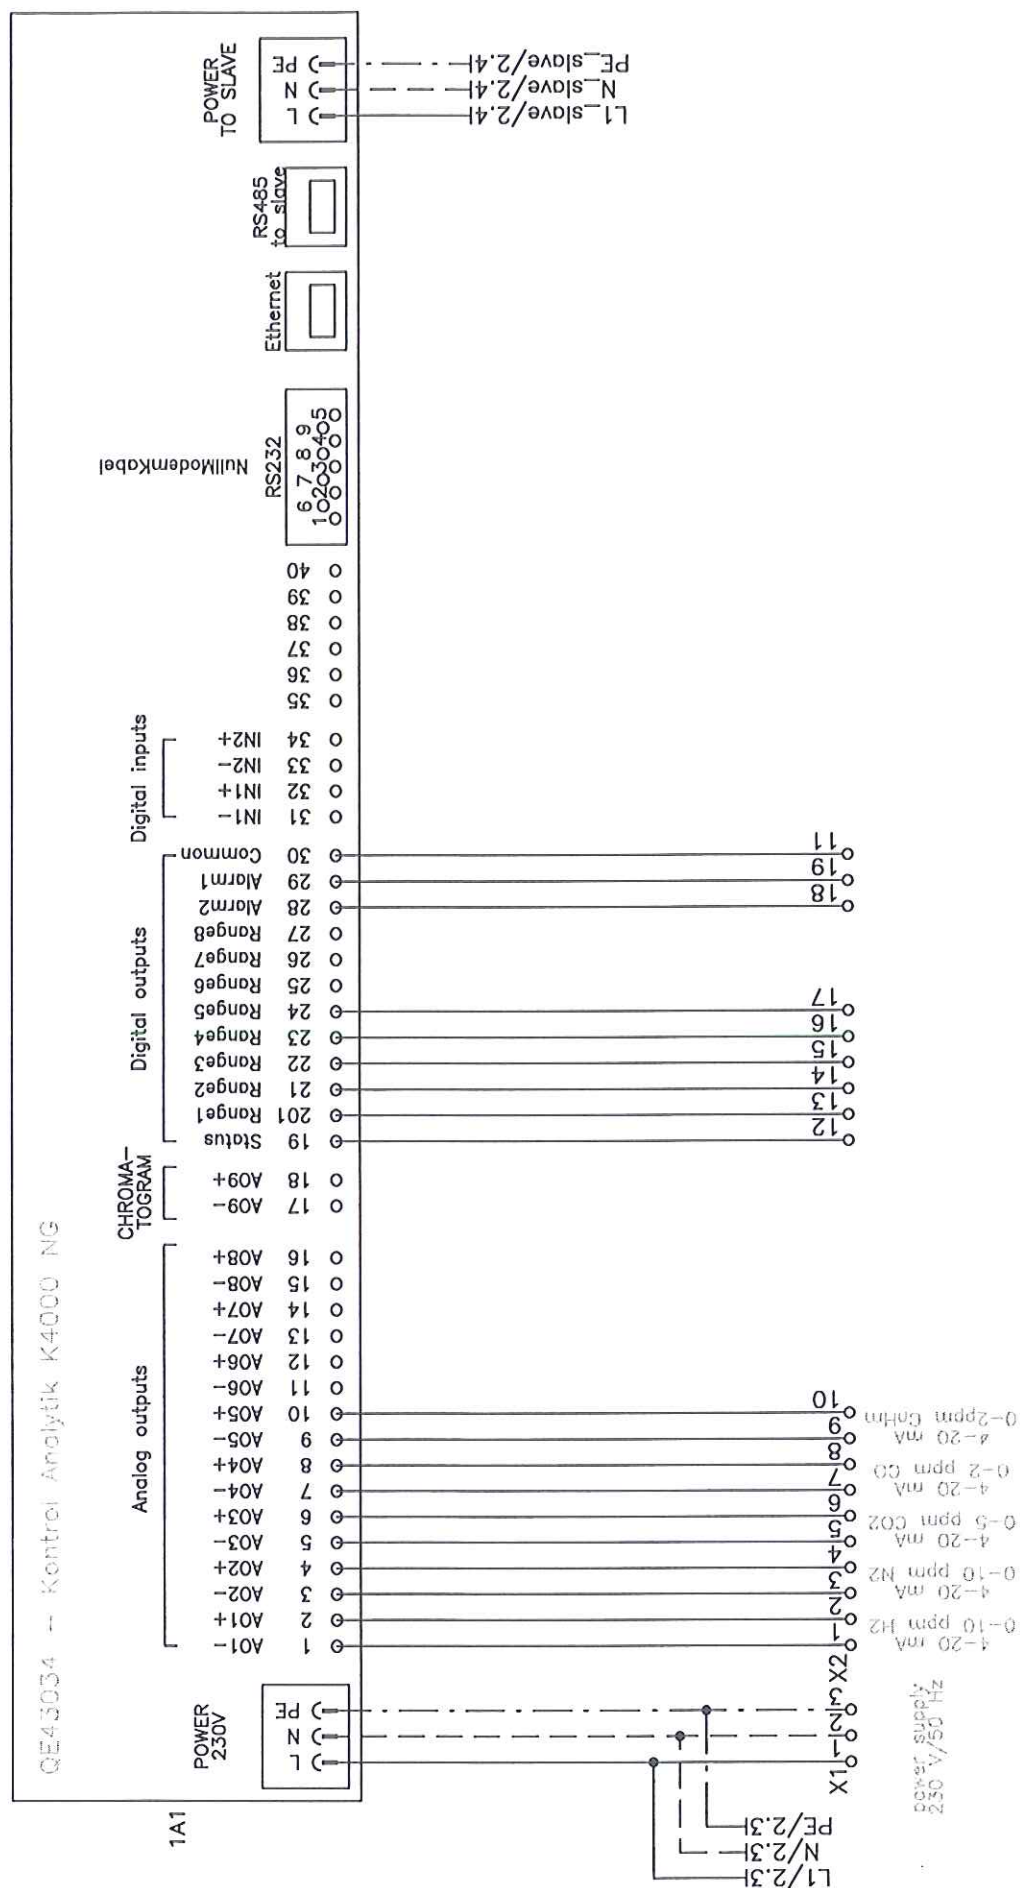[illegible]

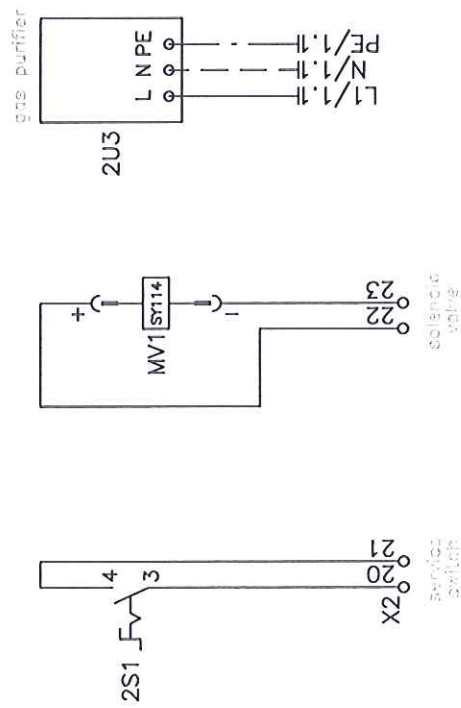[illegible]

[illegible]

