



**CGS Analysen-
Mess- und
Regeltechnik
GmbH**

Keltenstraße 3
D-85095
Denkendorf
Telefon
08466/9415-0
Telefax
08466/9415-49

Documentation


**ANALYSER EQUIPMENT
ASU No. 9 Kosice
Mounting Plate QE20001**

**AIR LIQUIDE AGS GmbH
D-47805 Krefeld**

**Project-No.:
05/142
Order-No.:
4500025169**

revision list


[illegible][illegible]

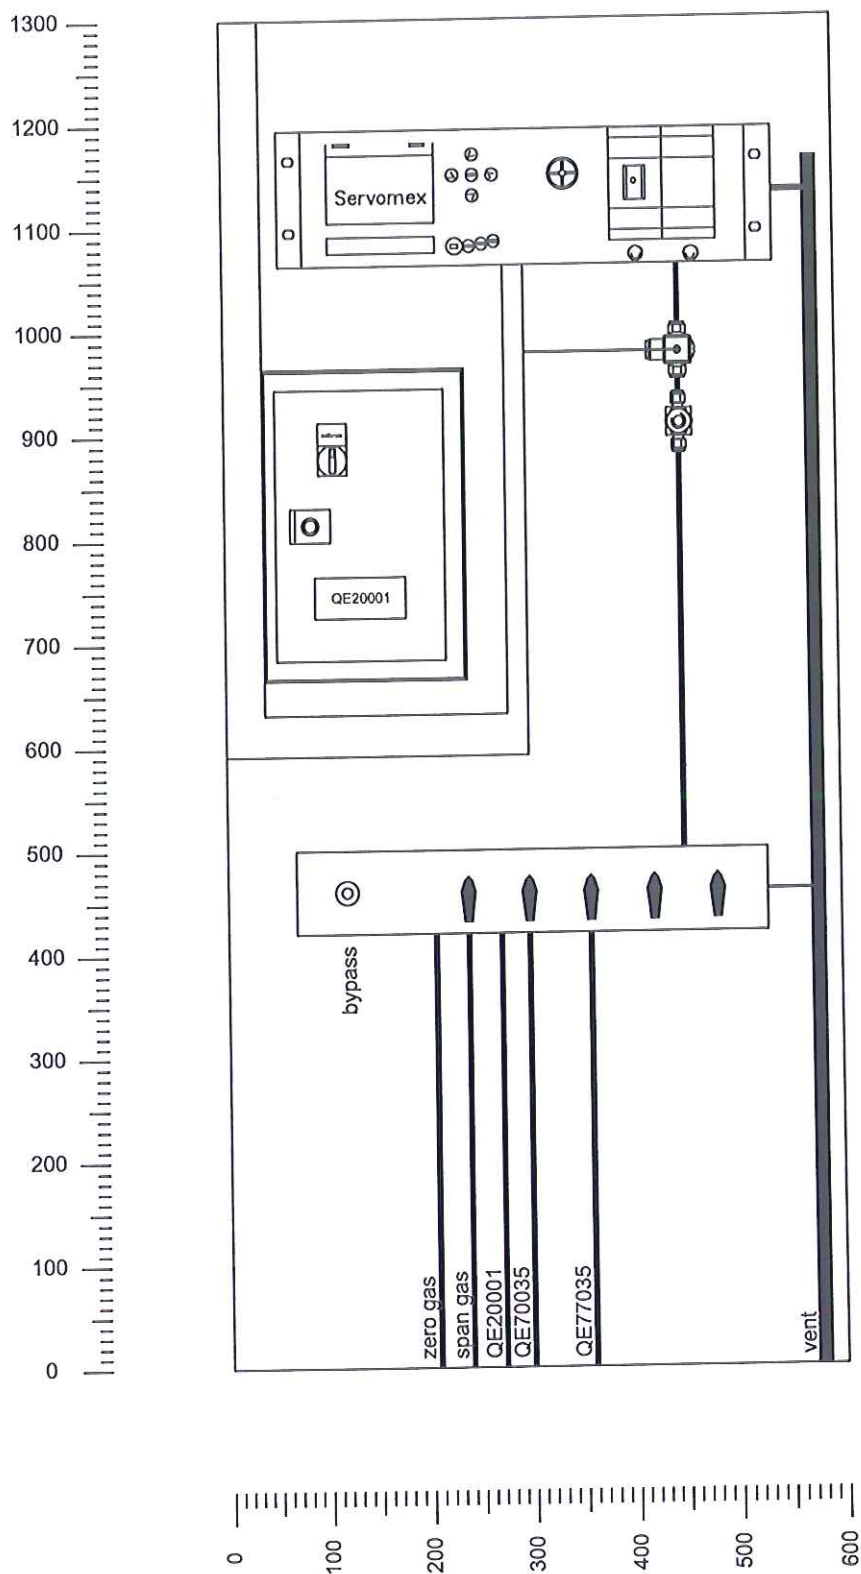[illegible]

QE20001

Servomex 4100 C


range 1: 0-10 ppm O2
range 2: 0-1000 ppm O2

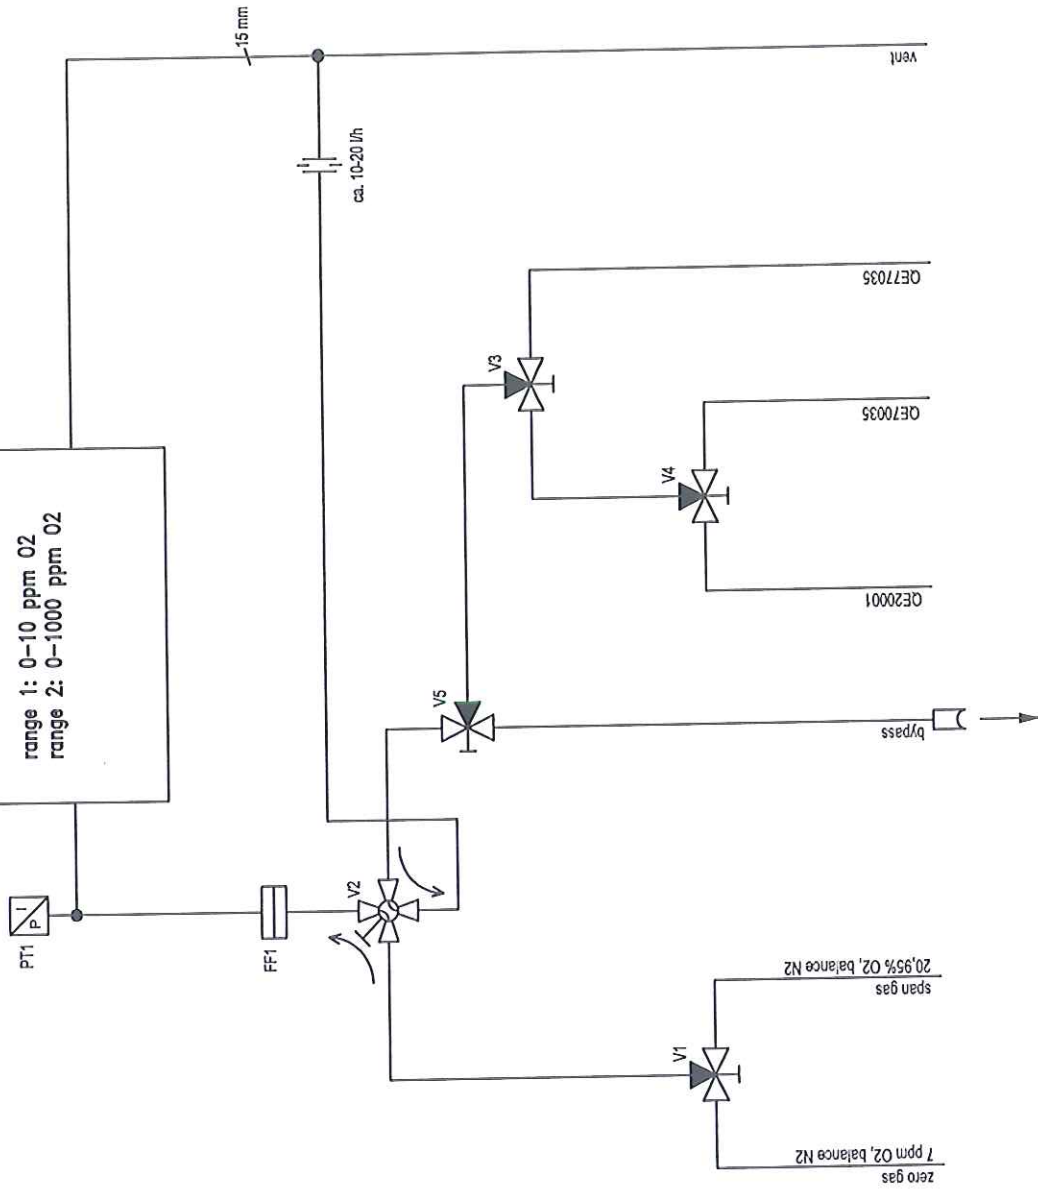

pipng 6 mm stainless steel




| | | | | | | | | | | | | | |
|----------|--|----------|----------|--|--------------------|----------------------|--|--------------------|--|---------------|--|-----------------|--|
| date | | 06.06.05 | Drawn by | | CGS GmbH | Air Liquide | | gas flow schematic | | project name: | | QE20001 | |
| name | | Wendlik | CGS | | Keltenstr.3 | Air Liquide AGS GmbH | | QE20001 | | ASU Kosice | | + | |
| check | | | S | | D-85095 Dentendorf | Air Liquide AGS GmbH | | QE20001 | | order number | | drawing number: | |
| norm | | | file: | | 05-142 | Air Liquide AGS GmbH | | QE20001 | | 4500025169 | | --- | |
| name | | | sheet | | 04 | Air Liquide AGS GmbH | | QE20001 | | 4500025169 | | --- | |
| date | | | sheet | | 04 | Air Liquide AGS GmbH | | QE20001 | | 4500025169 | | --- | |
| revision | | | sheet | | 04 | Air Liquide AGS GmbH | | QE20001 | | 4500025169 | | --- | |

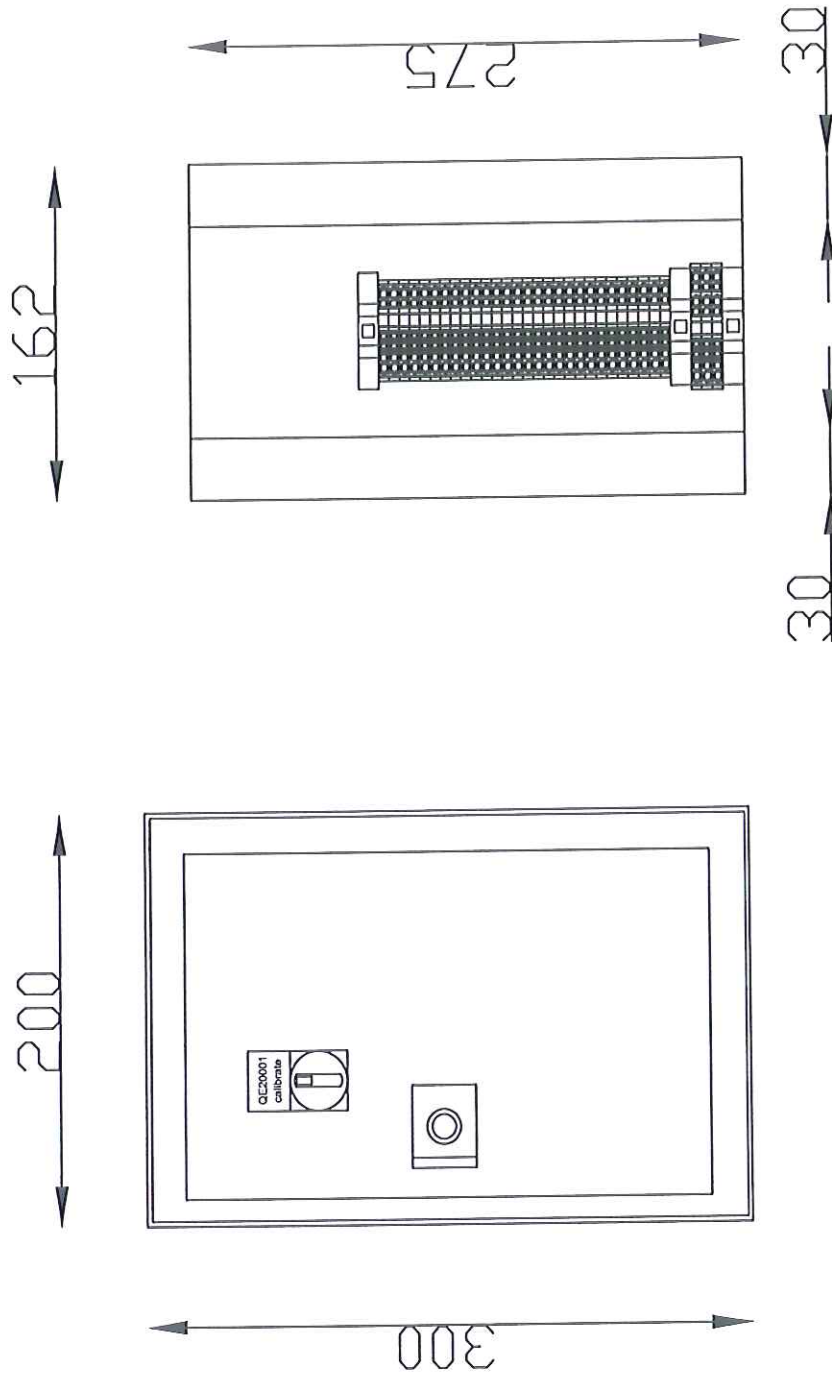[illegible]

[illegible]

21 22 23 24 25 26 27 28

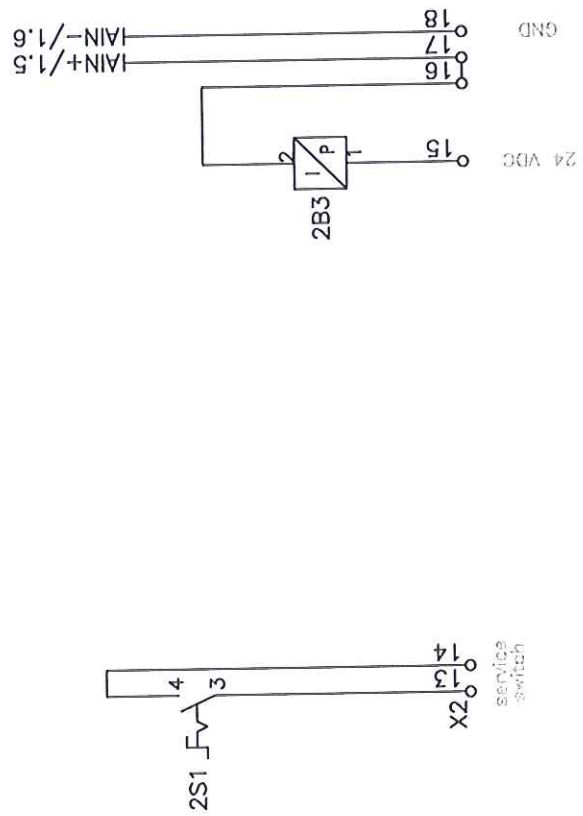

| | | | | | | | |
|-------|----------|----------------|--------------------|----------------------|---------------|------------|----------------|
| date | 27.06.05 | Erstellt durch | CGS GmbH | QE20001 | project name: | ASU Kosice | QE20001 |
| name | Wendlik | CGS GmbH | Keitenstr.3 | Service Switch | ASU Kosice | + | |
| check | | CGS | 85095 Denkendorf | P-Transmitter | order number | 4500025169 | drawing number |
| norm | | S | file 05-142 Kosice | Air Liquide AUS GmbH | 4500025169 | | sheet 2 |
| desc | revision | date | name | | | | |

[illegible]

[illegible]