





**CGS Analysen-  
Mess- und  
Regeltechnik  
GmbH**

Keltenstraße 3  
D-85095  
Denkendorf  
Telefon  
08466/9415-0  
Telefax  
08466/9415-49

# Documentation


**ANALYSER EQUIPMENT  
ASU No. 9 Kosice  
Mounting Plate QE20011**

**AIR LIQUIDE AGS GmbH  
D-47805 Krefeld**

**Project-No.:  
05/142  
Order-No.:  
4500025169**

## revision list

[illegible]

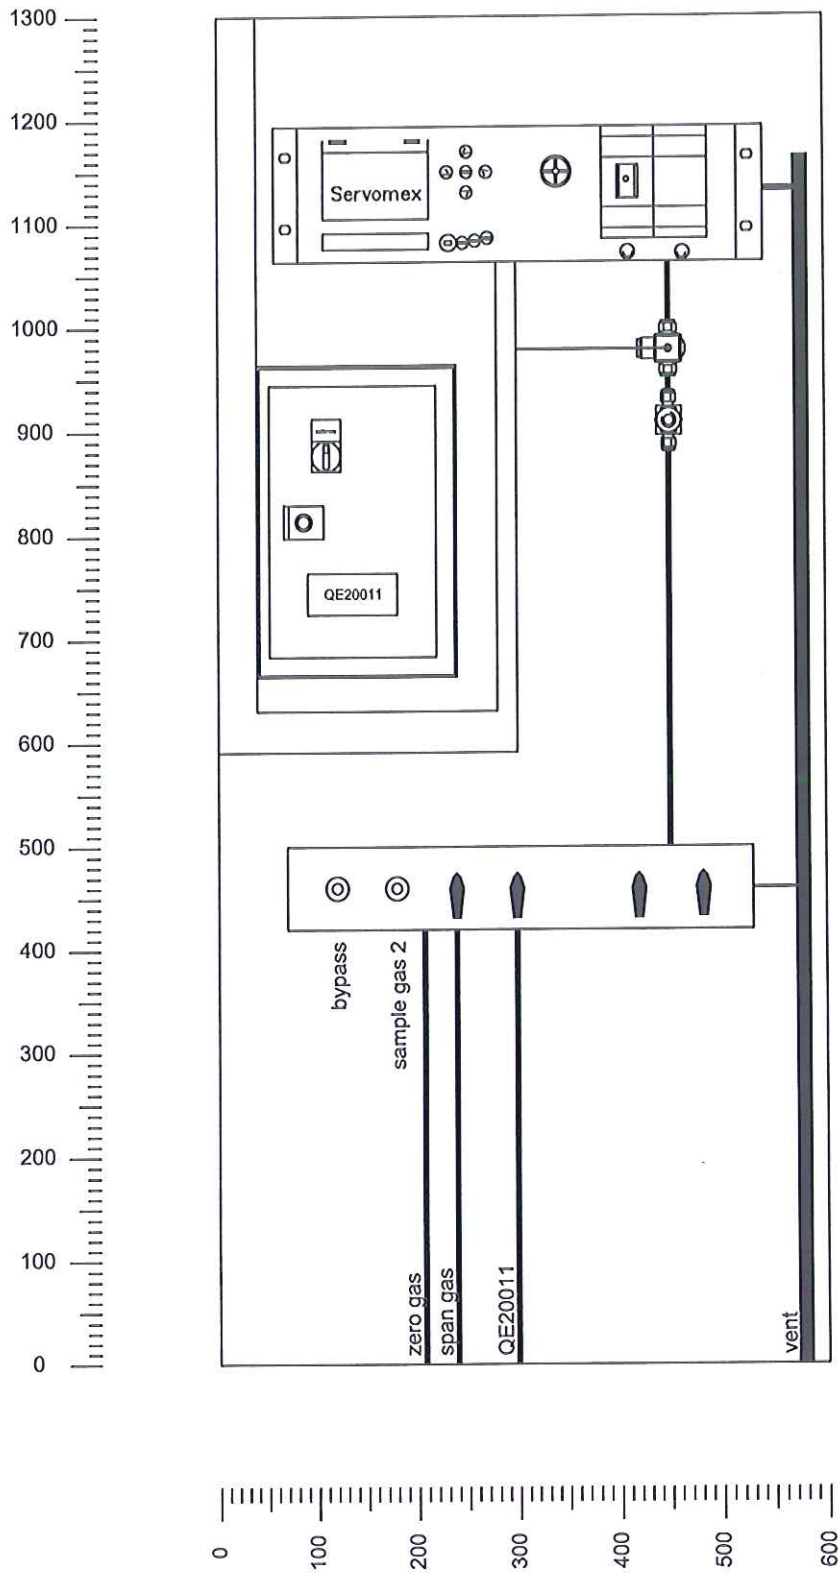

date	24.06.05	Wendlik	drawn by	CGS GmbH Kettenstr.3 D-85095 Denkendorf	file	05-142	AIR LIQUIDE Air Liquide AGS GmbH	mounting plate QE20011	project name: ASU Kosice	+	= QE20011
check			order number	4500025169	drawing number	---					
revision			sheet	03							


QE20011

Servomex 4100 C

range 1: 98-100 Vol.% O<sub>2</sub>  
range 2: 0-100 Vol.% O<sub>2</sub>

PT1

FF1

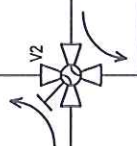

sample gas 2

QE20011

span gas  
Oxygen

zero gas  
Nitrogen 5.0

bypass

Vent


quick connect


pipng 6 mm stainless steel

07.06.05		Wendlik	Drawn by CGS GmbH Kellenstr.3 D-85095 Denkendorf	 Air Liquide AGS GmbH	gas flow schematic QE20011	ASU Kosice	4500025169	04
07.06.05		Wendlik						
07.06.05		Wendlik	CGS GmbH Kellenstr.3 D-85095 Denkendorf	Air Liquide AGS GmbH	gas flow schematic QE20011	ASU Kosice	4500025169	04

[illegible]

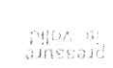

[illegible]

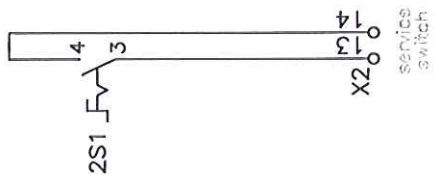[illegible]





1