



KOTVENIE
ANCHORING

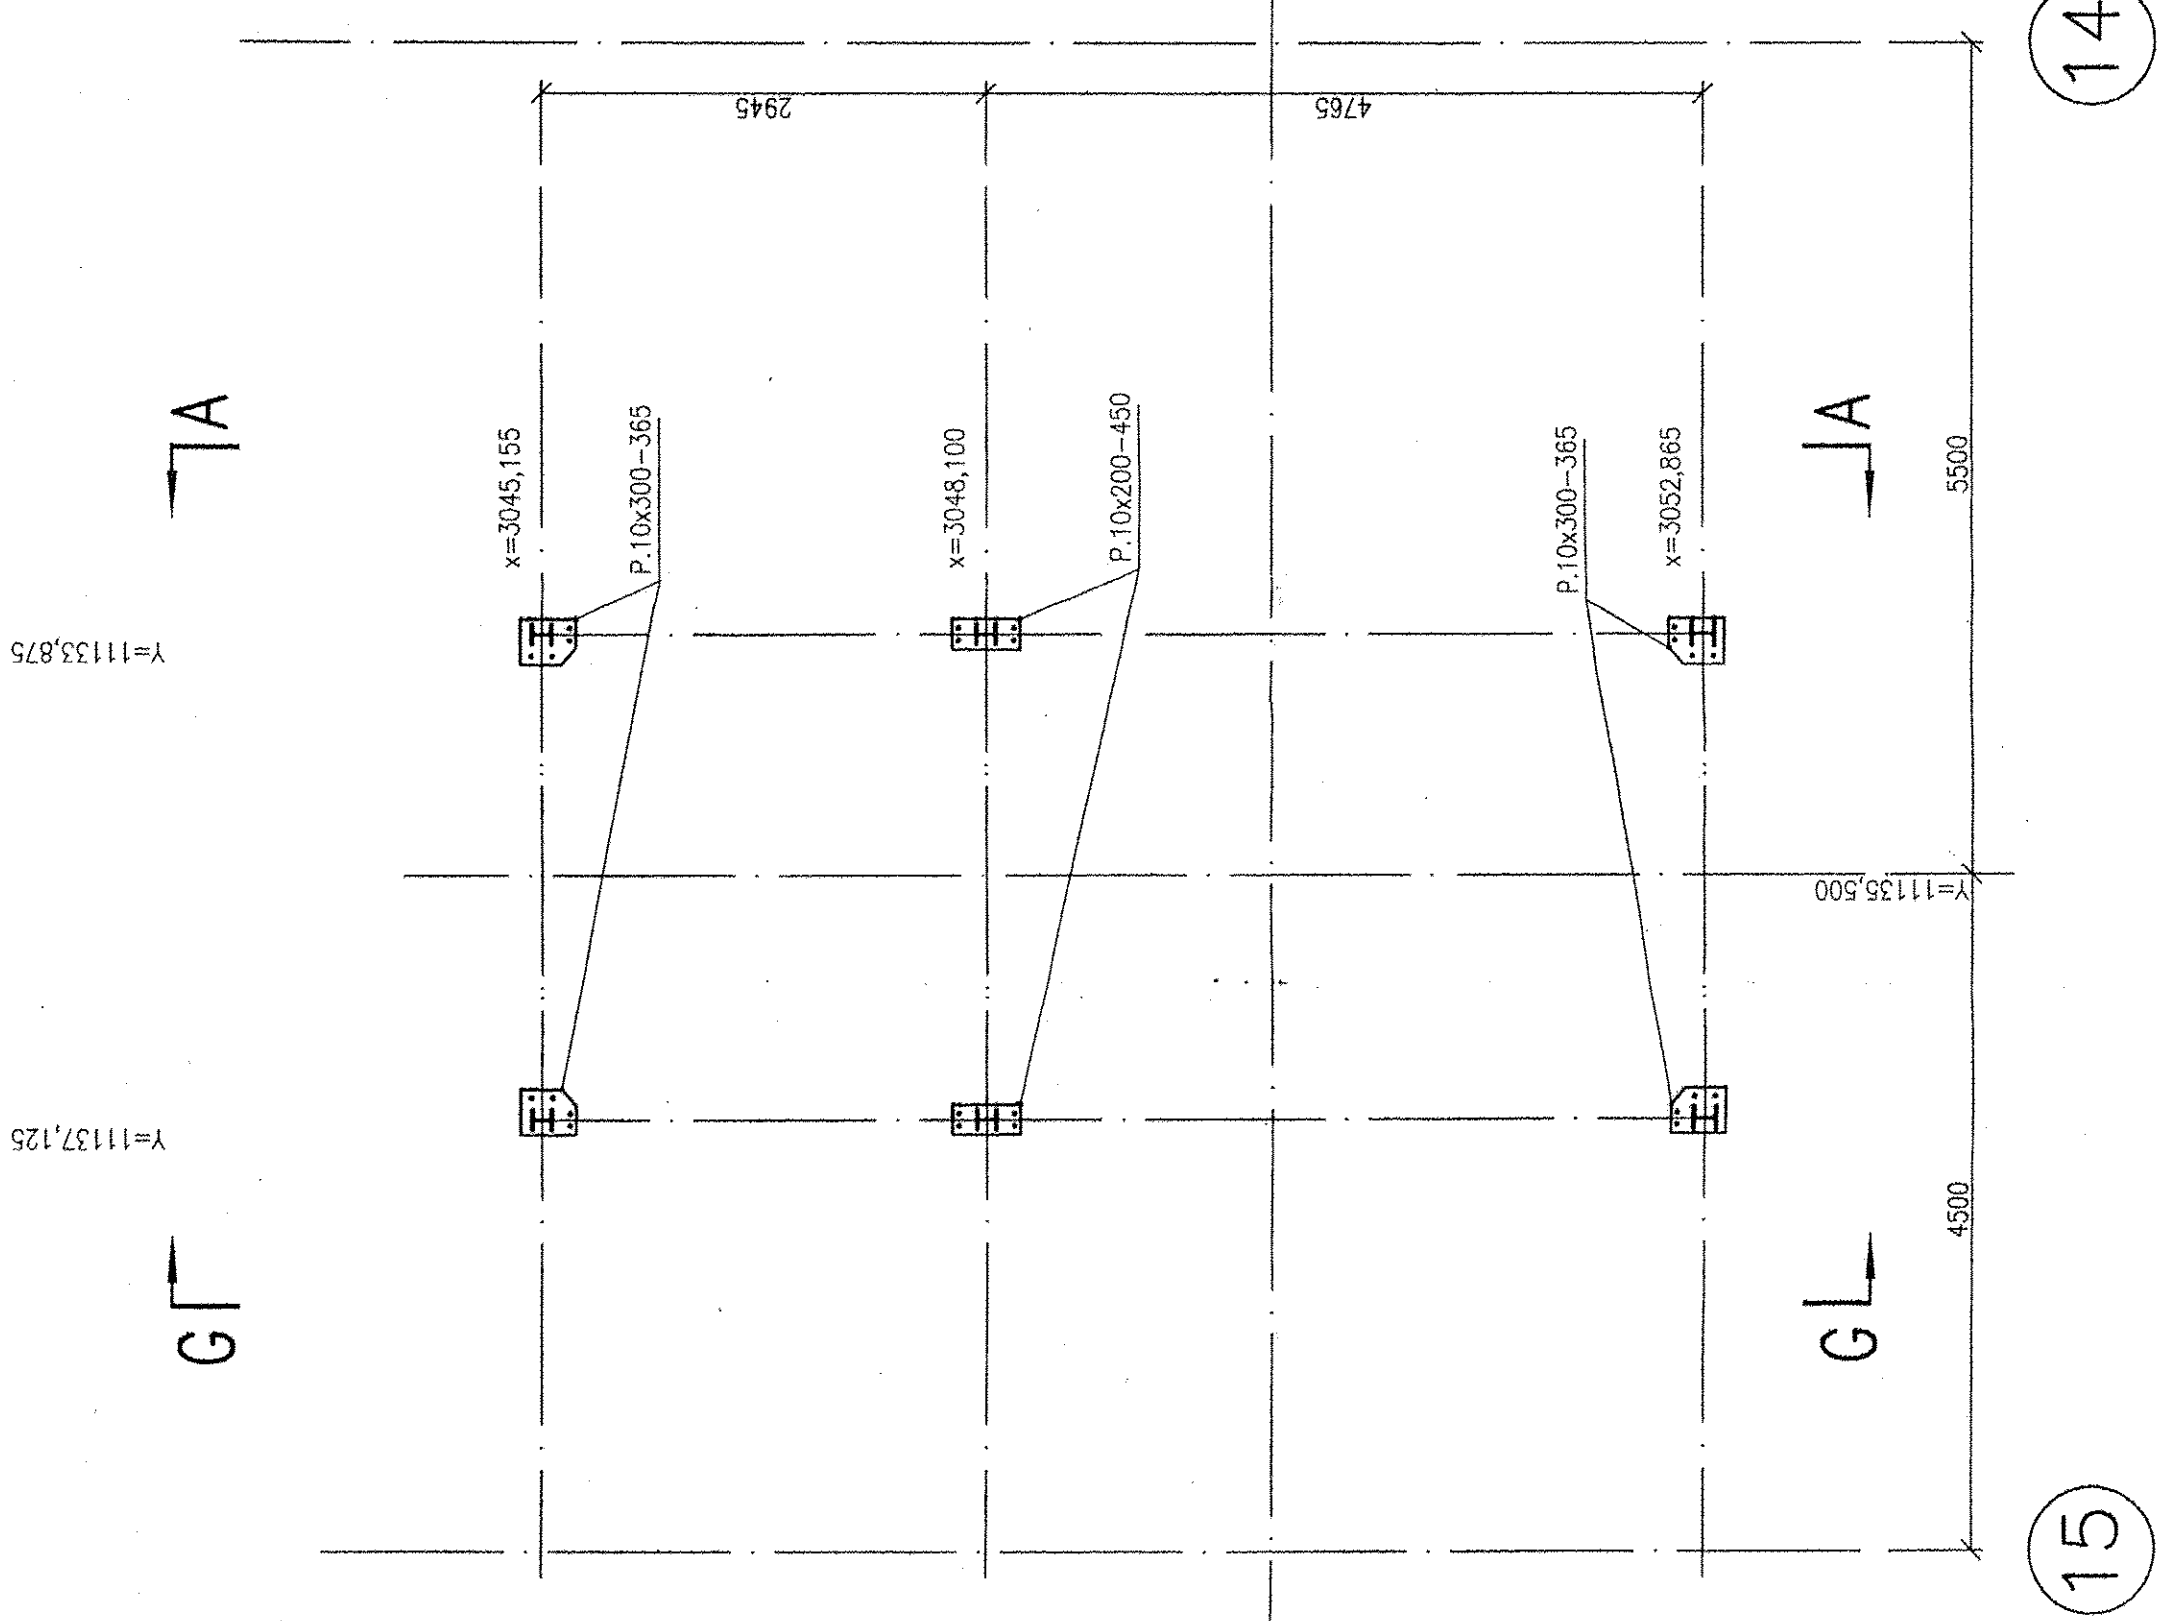


C - C
SECTION C - C
M 1:20


A - A
SECTION A - A
M 1:50

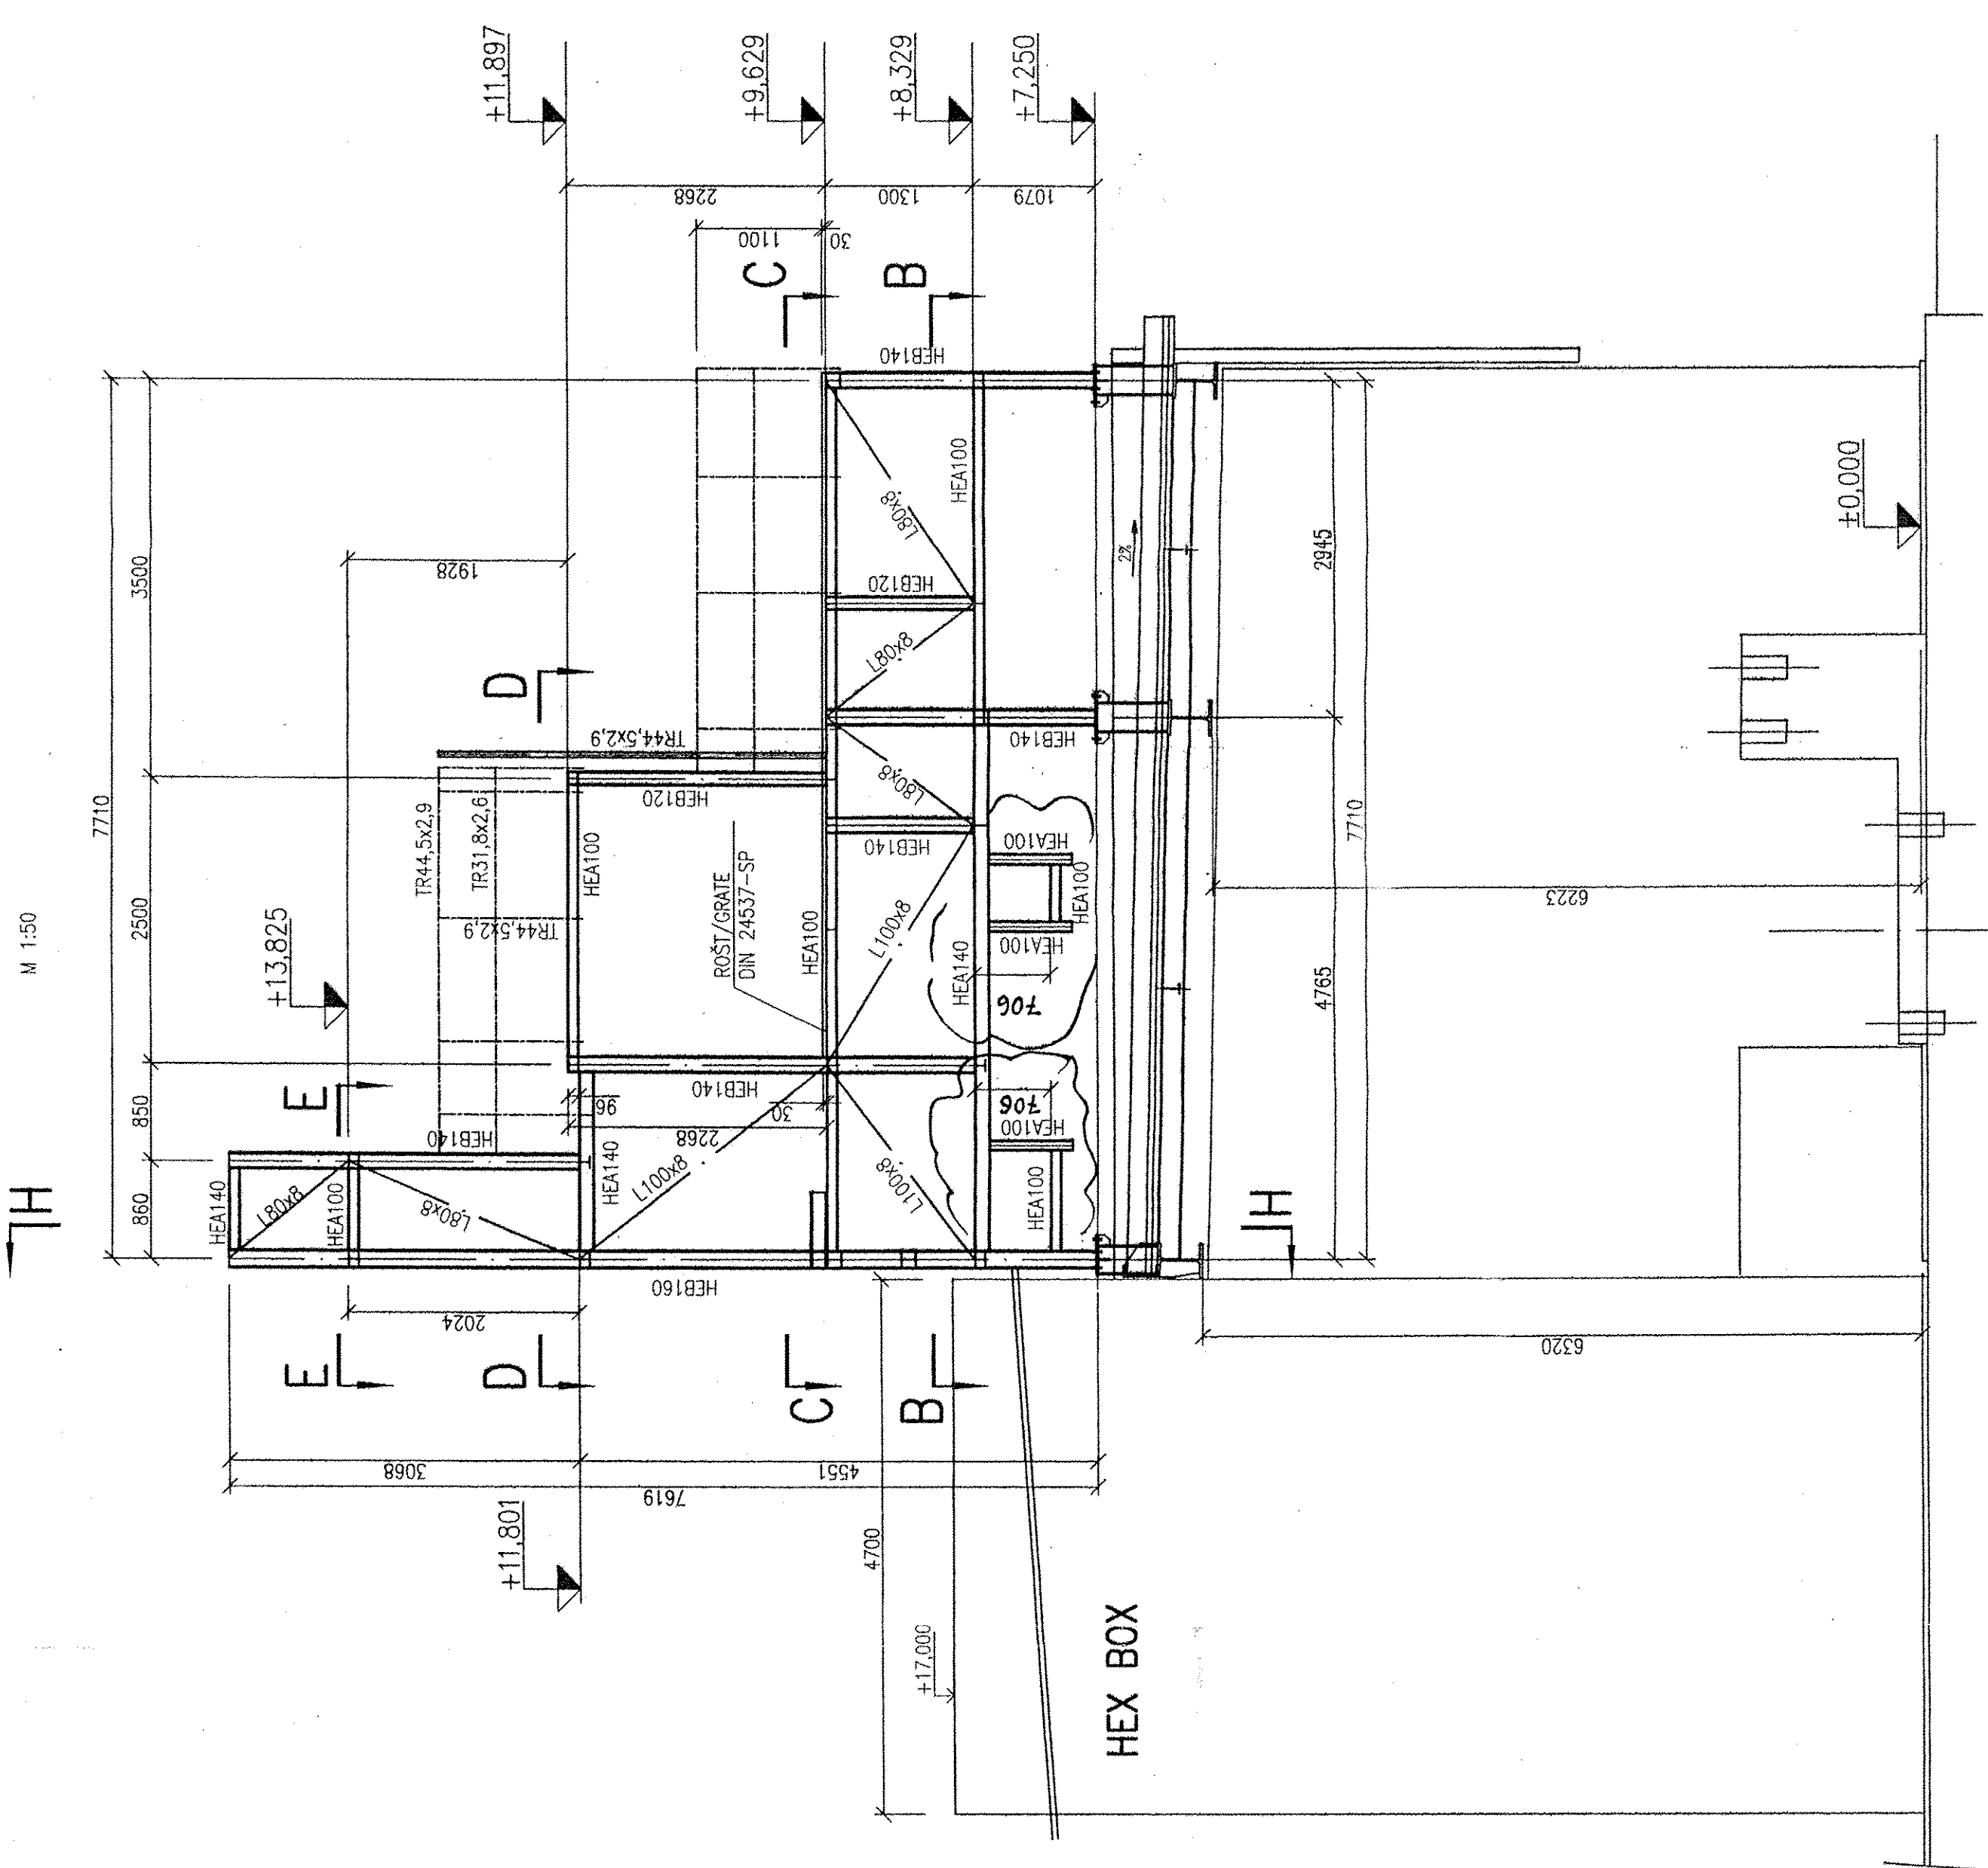


G - G
SECTION G - G
M 1:50

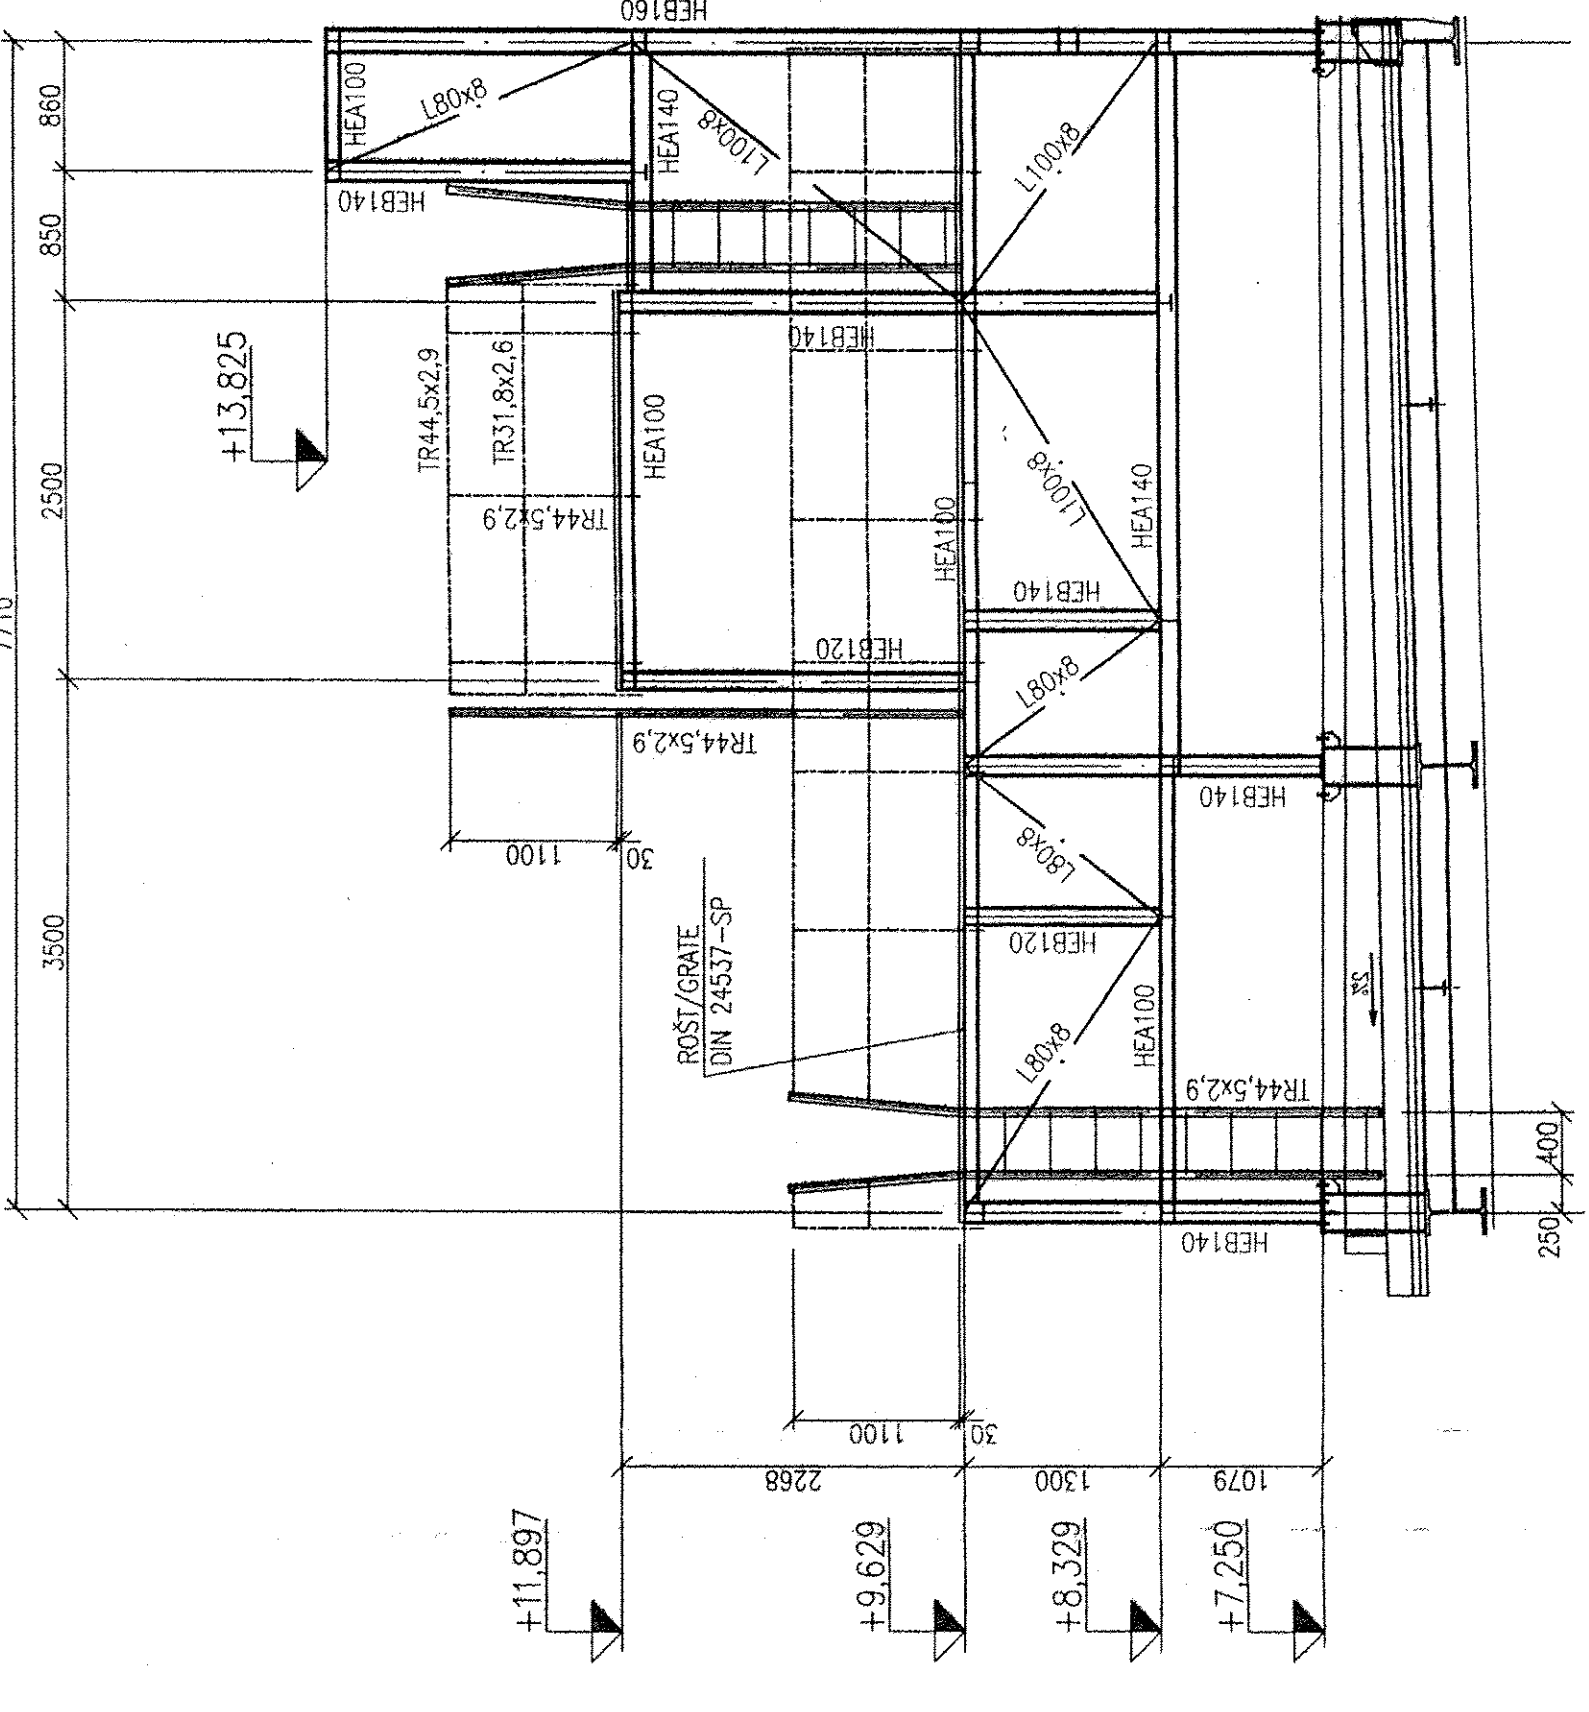


B - B
SECTION B - B
M 1:30

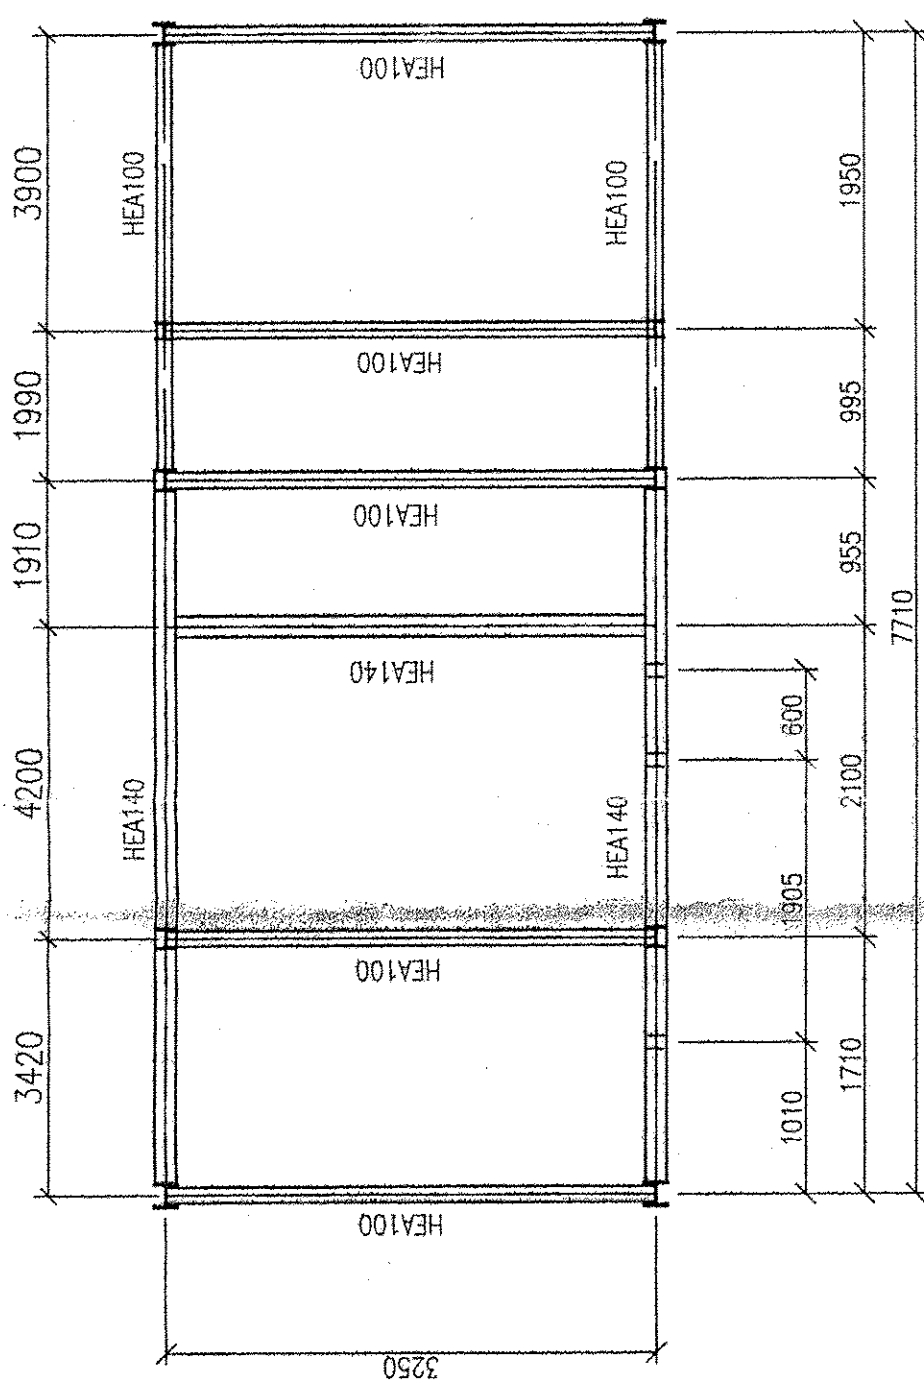


E - E
SECTION E - E
M 1:20

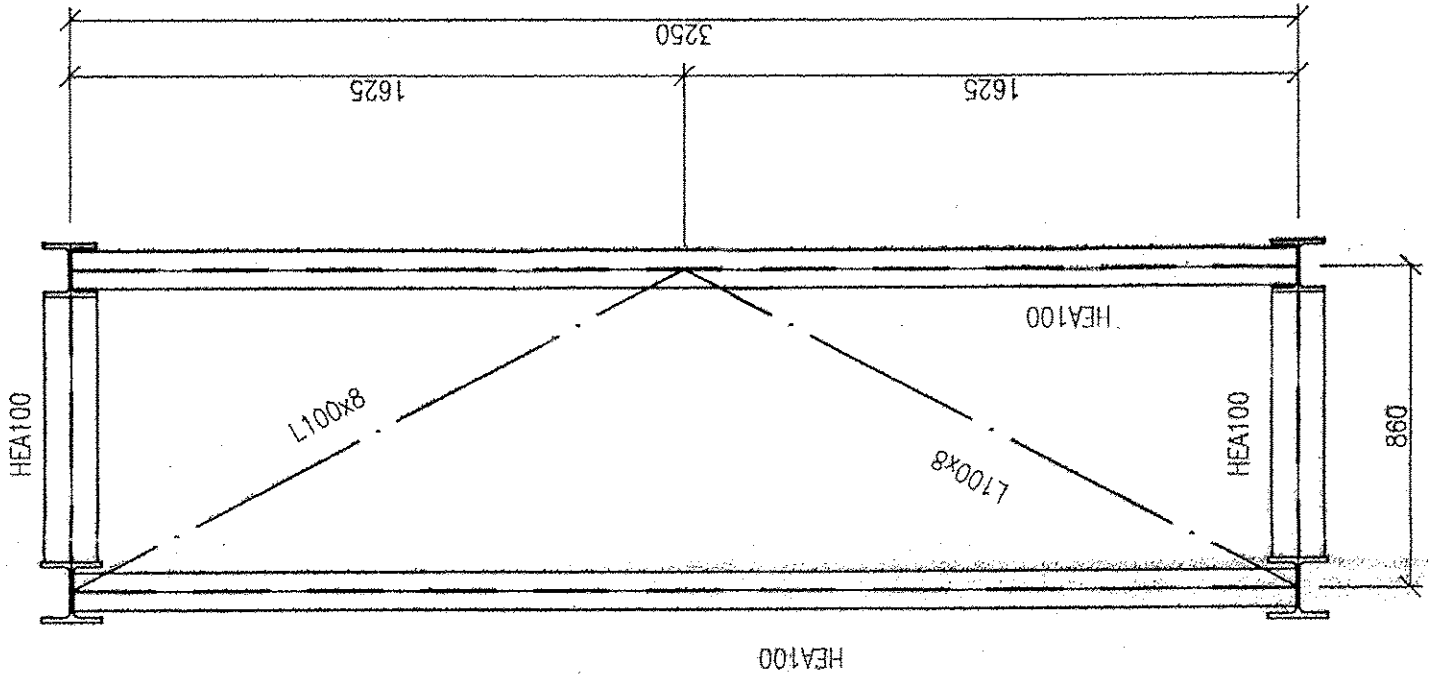


H - H
SECTION H - H
M 1:50

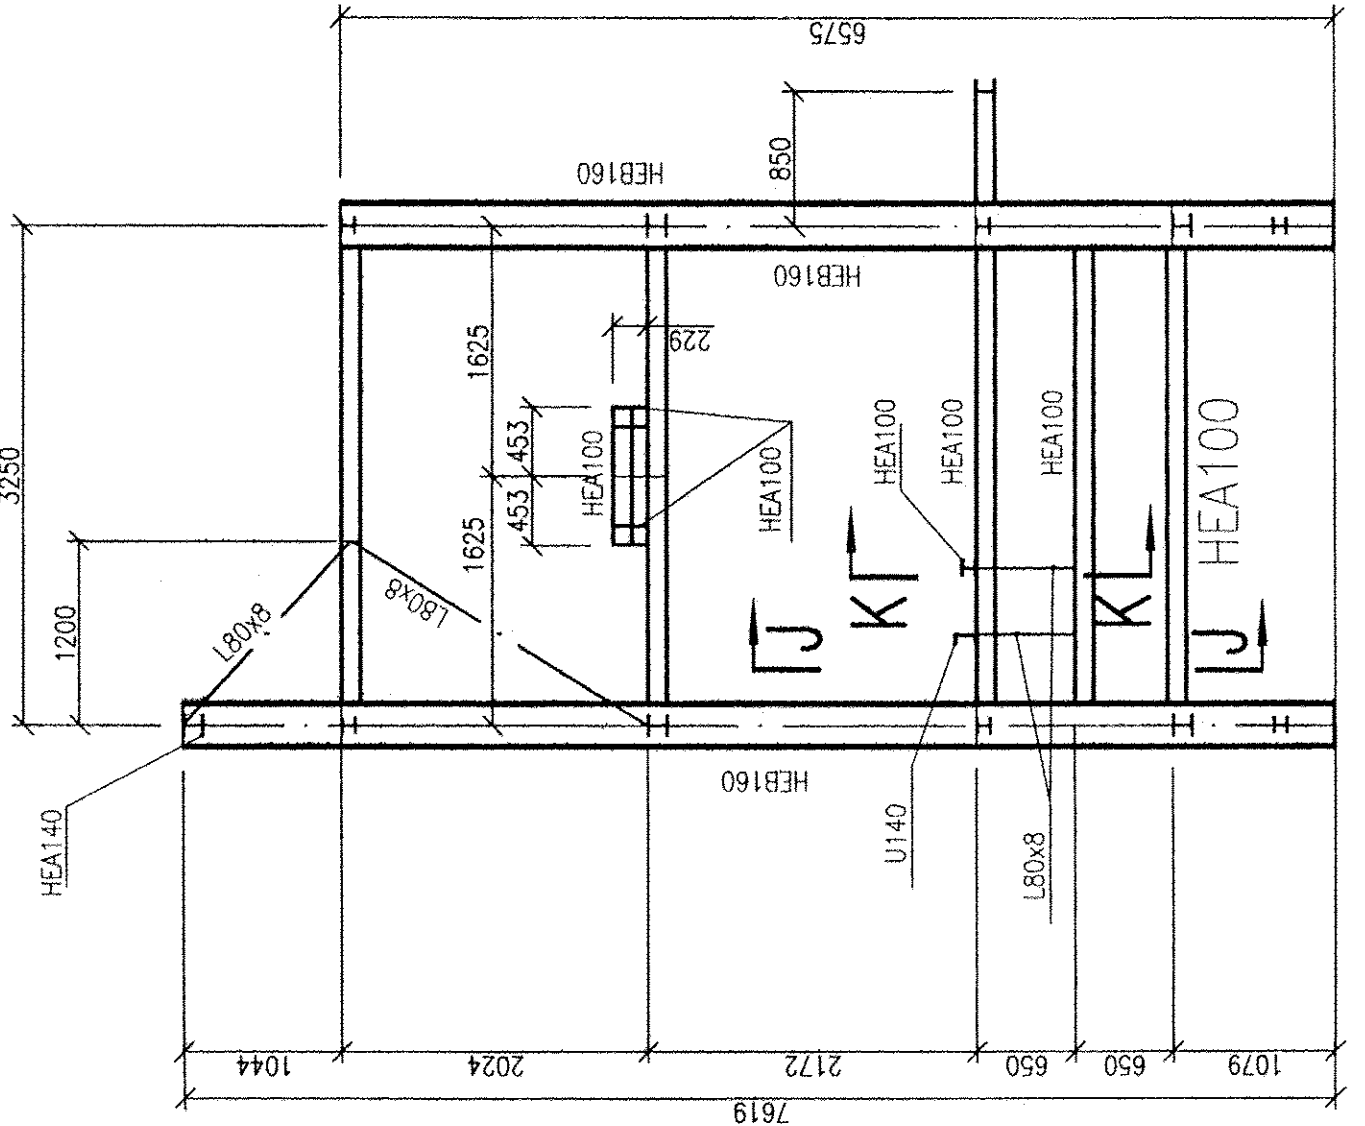


Z - Z
SECTION Z - Z
M 1:10

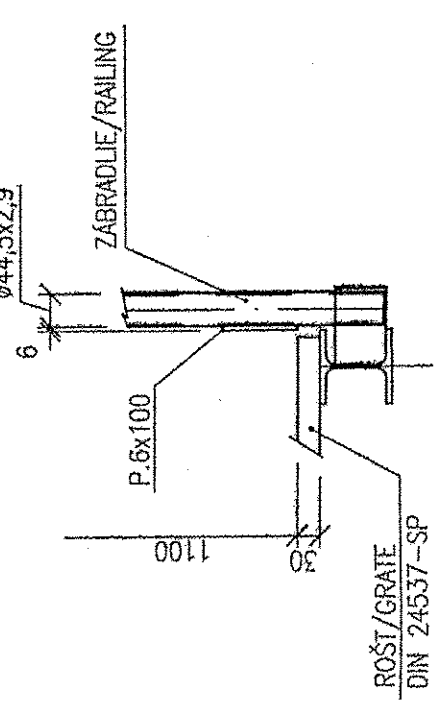


J - J
SECTION J - J
M 1:20

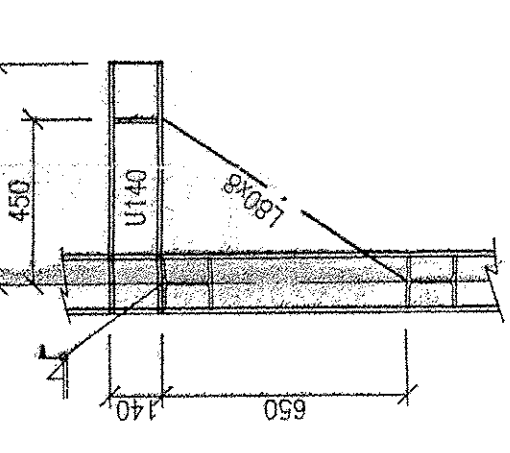


K - K
SECTION K - K
M 1:20

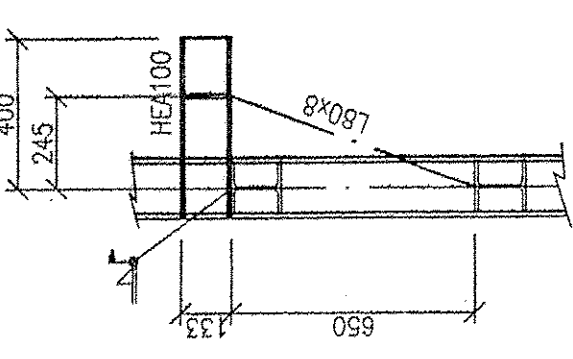


D - D
SECTION D - D
M 1:20

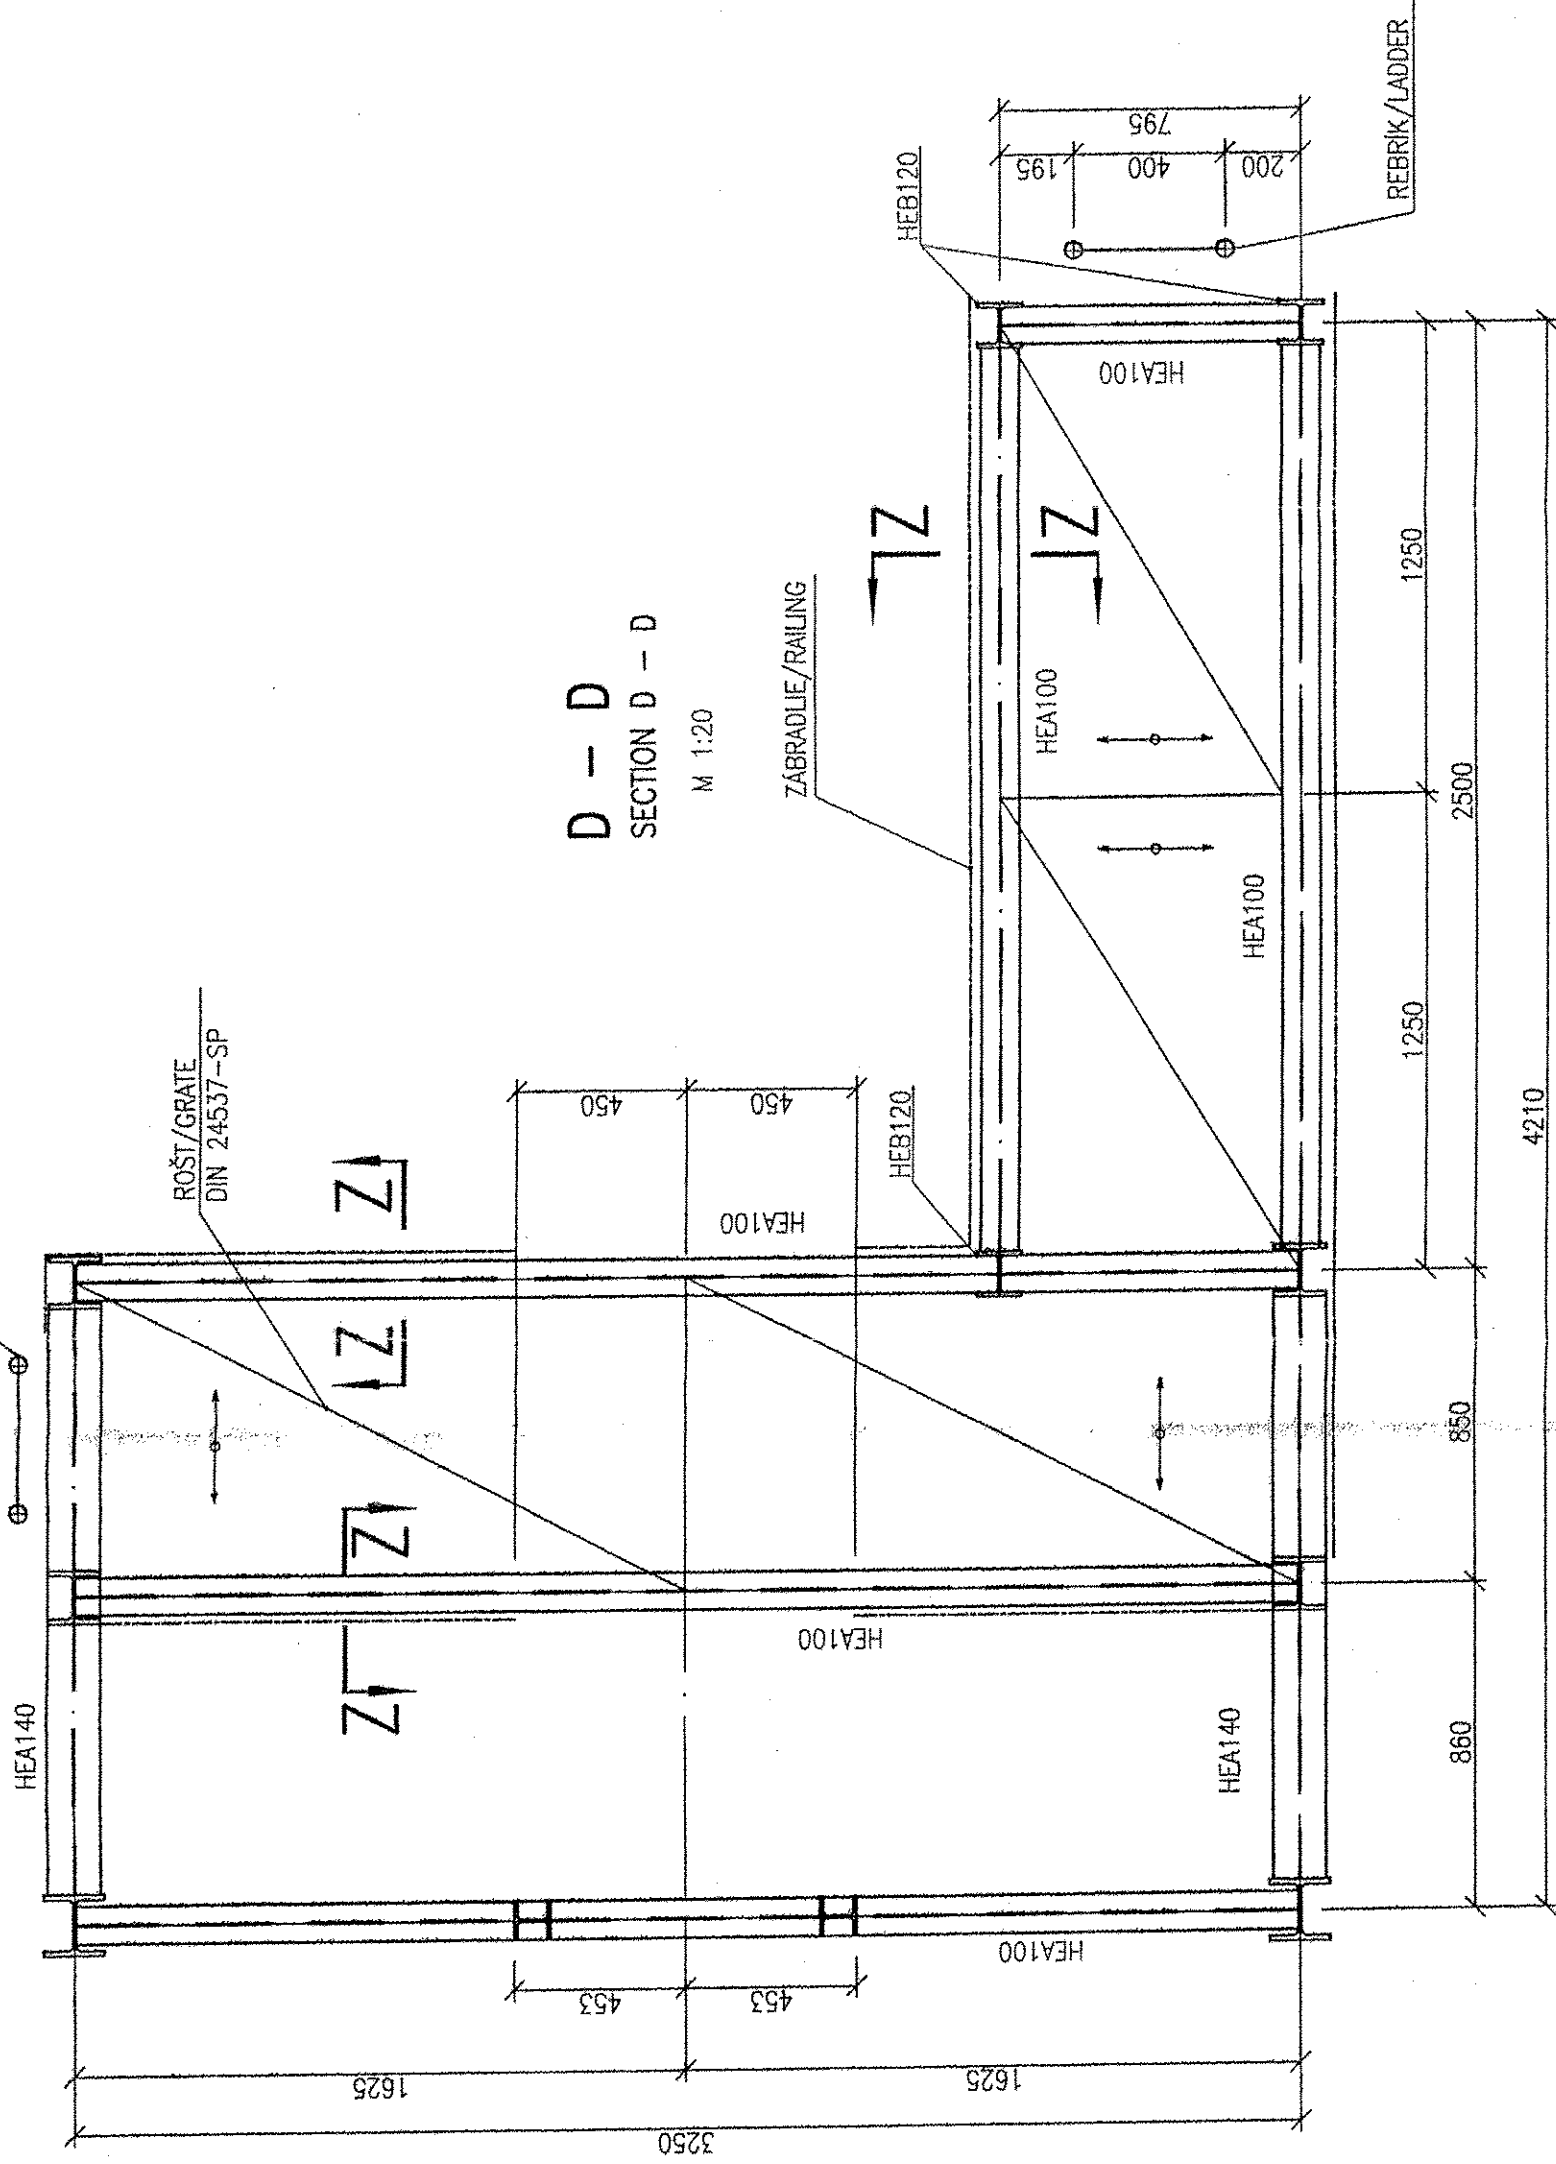


E - E
SECTION E - E
M 1:20

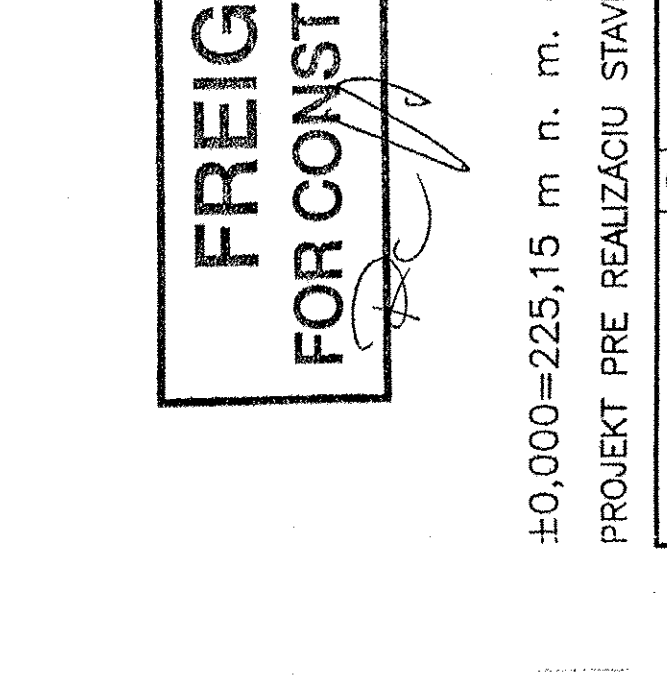



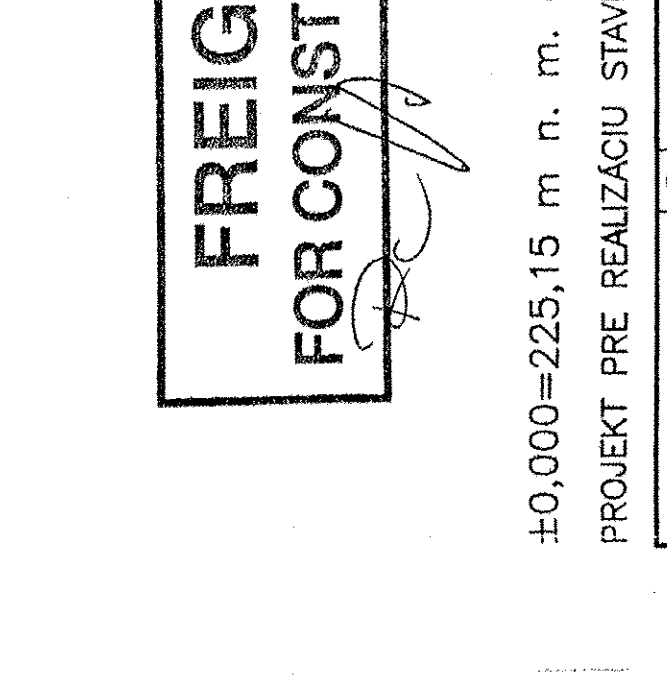



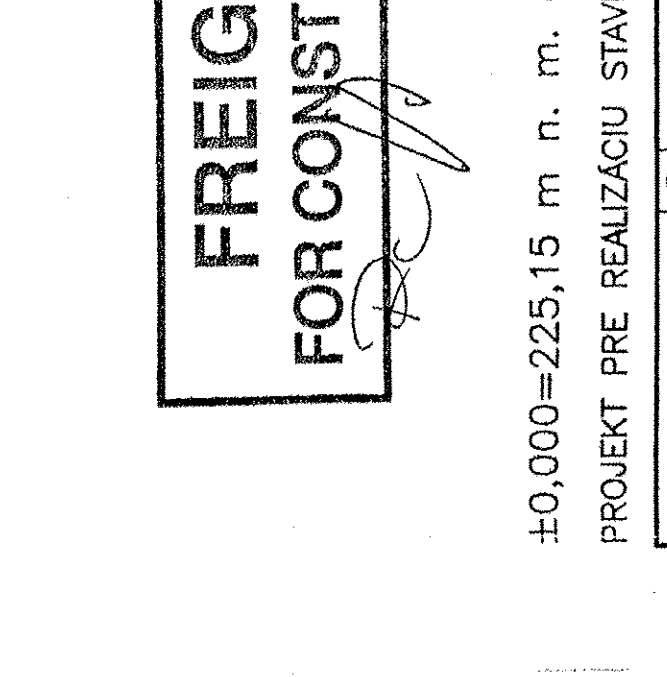



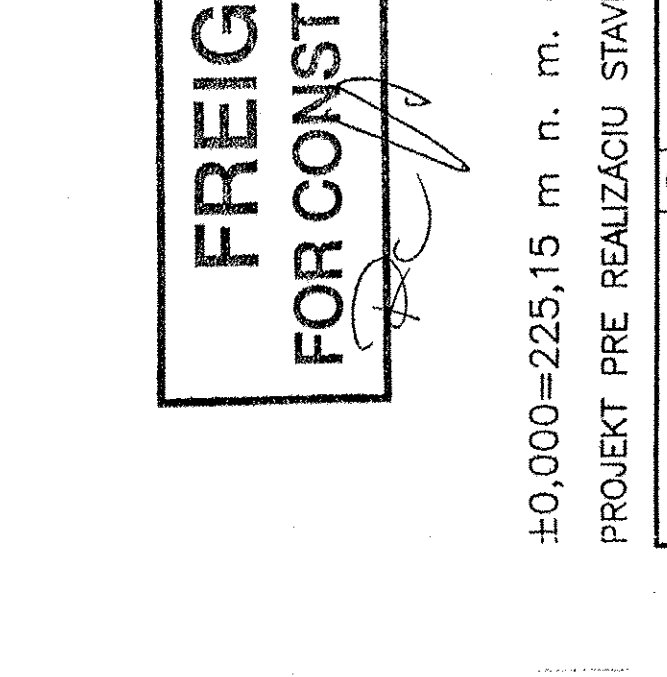



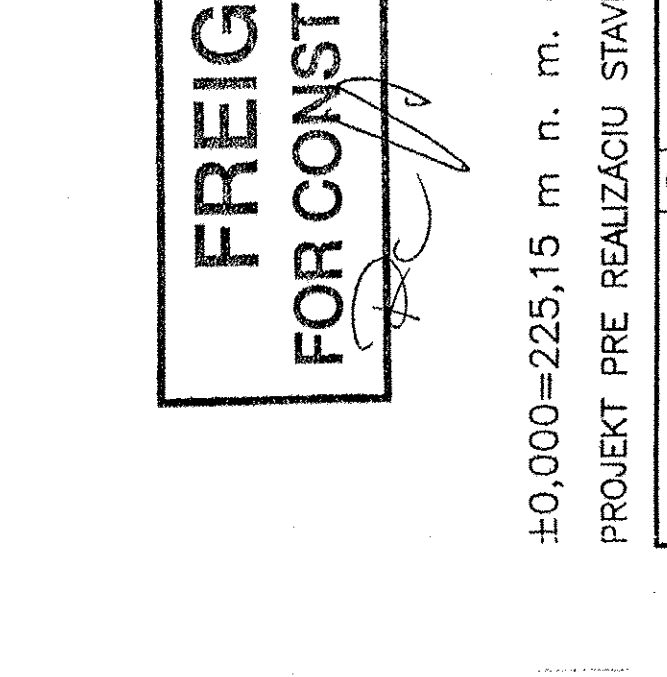



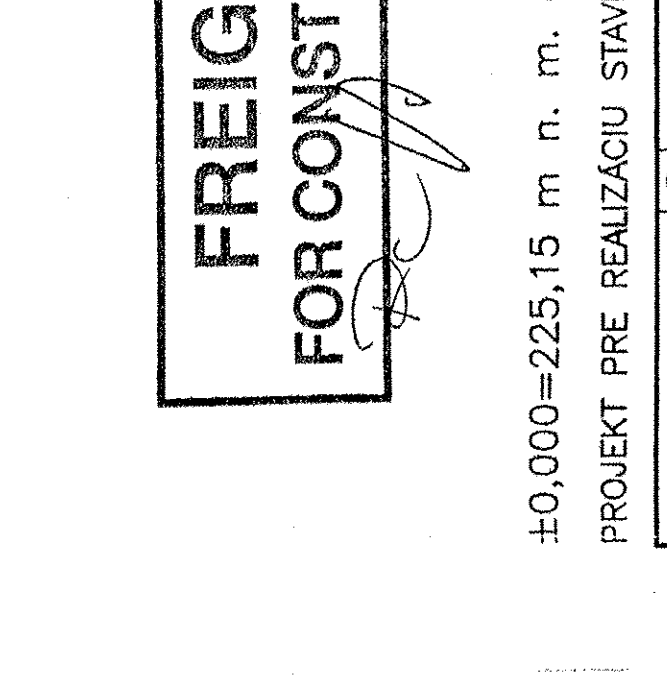



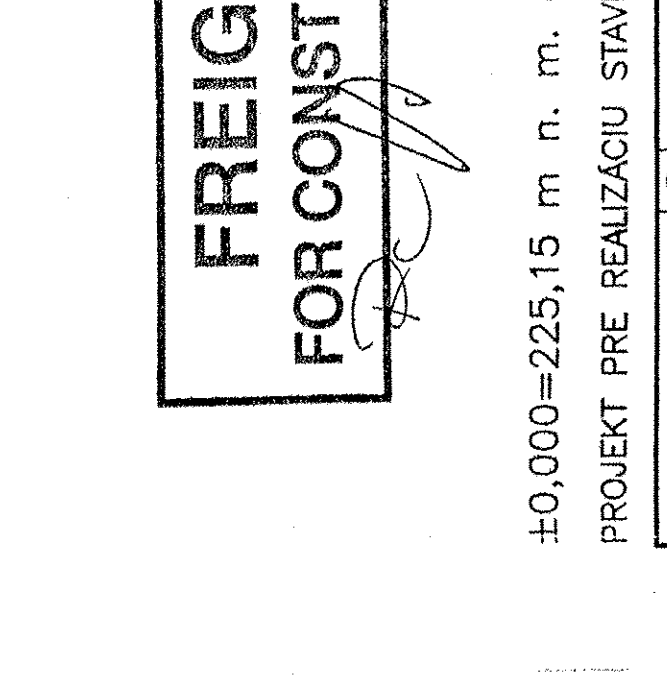



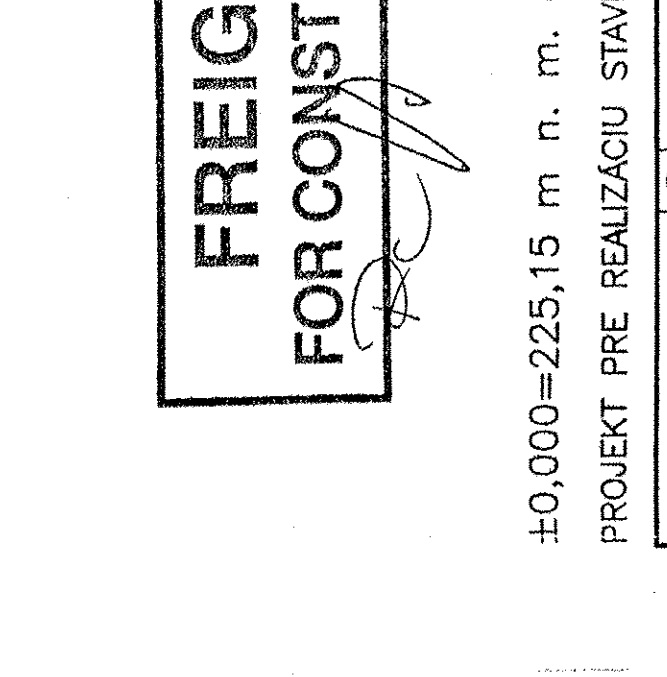



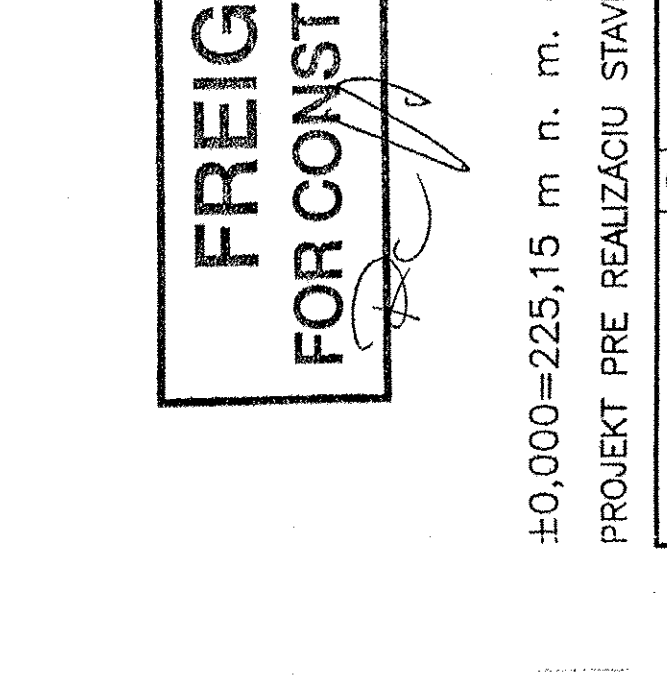



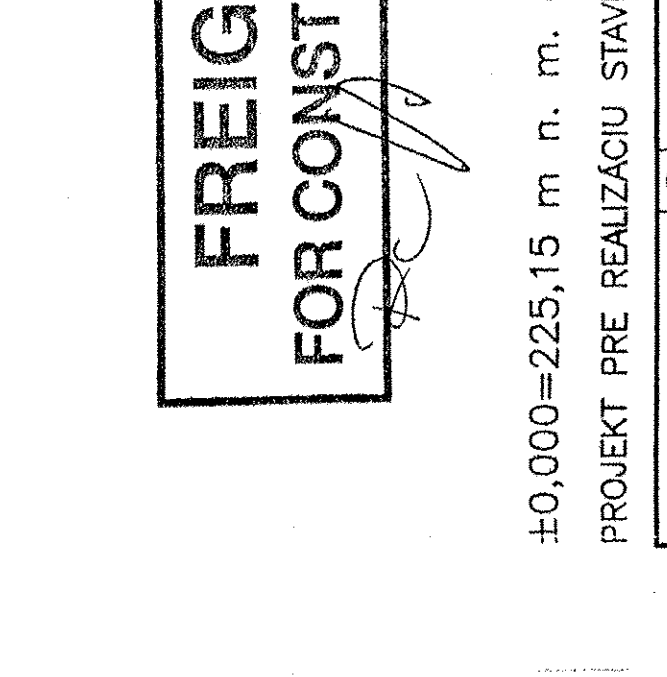



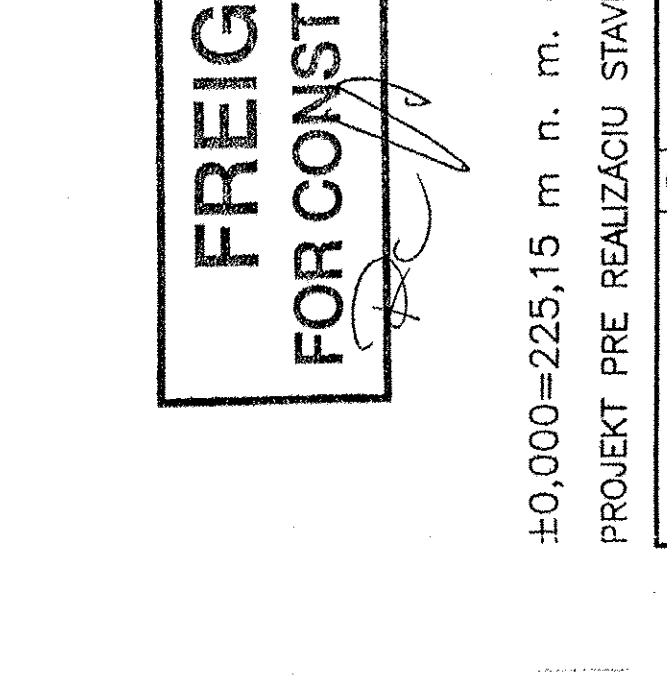


D - D
SECTION D - D
M 1:20

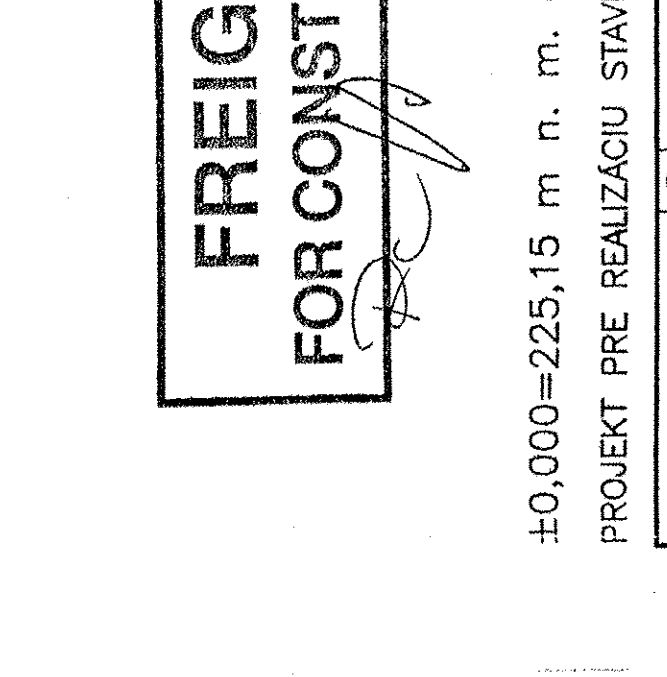


E - E
SECTION E - E
M 1:20

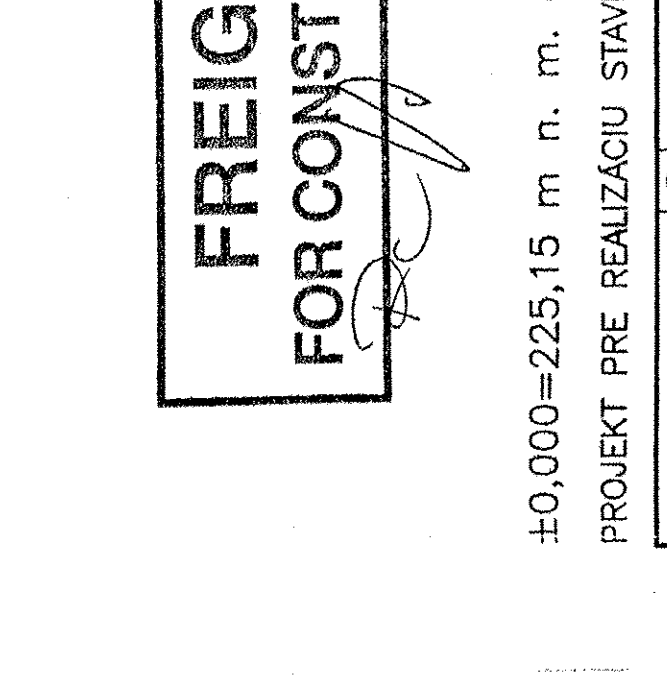


K - K
SECTION K - K
M 1:20

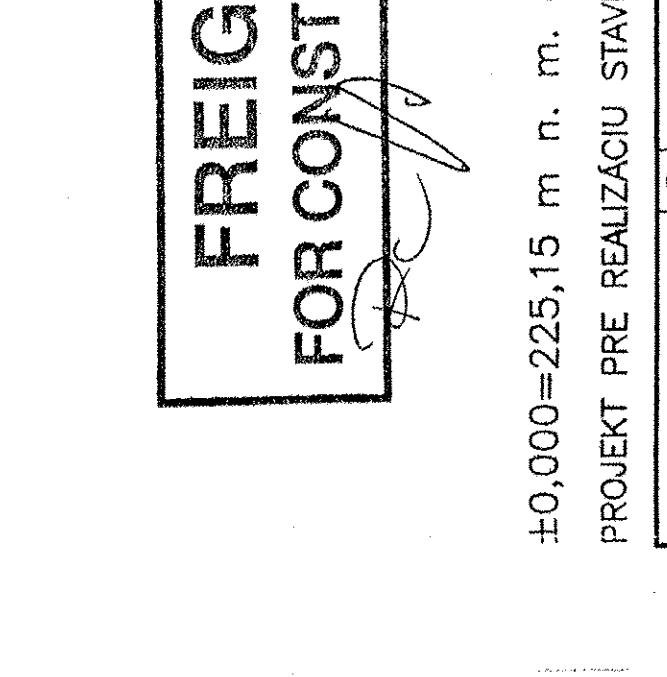



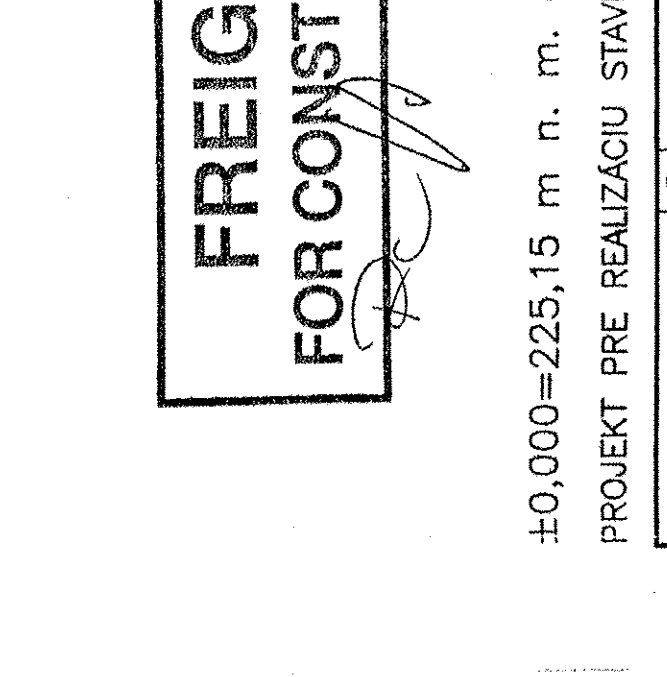



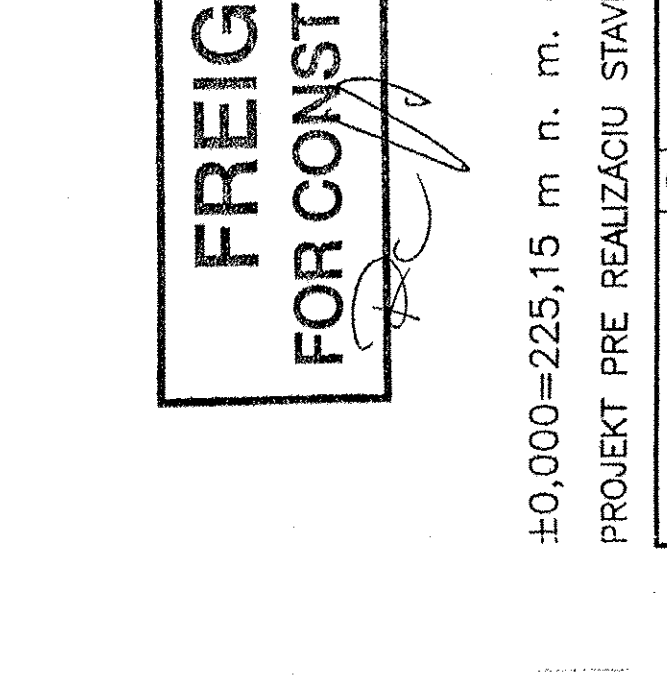



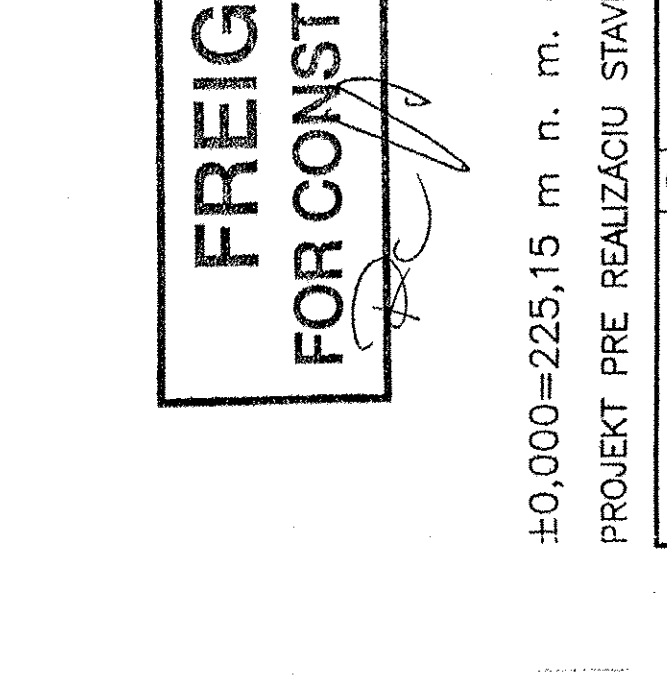



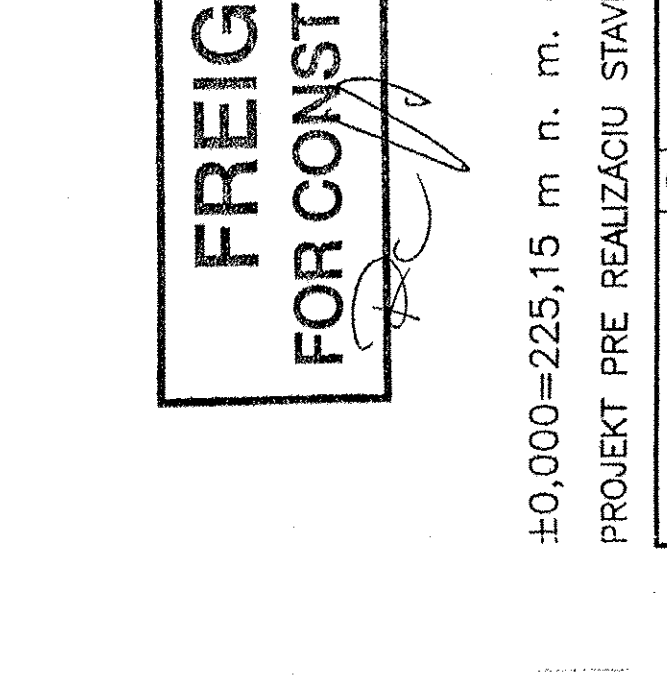



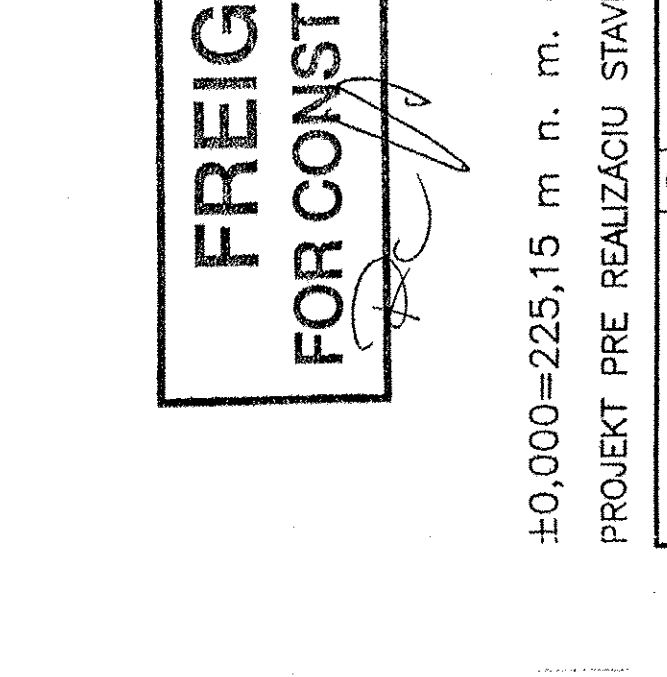



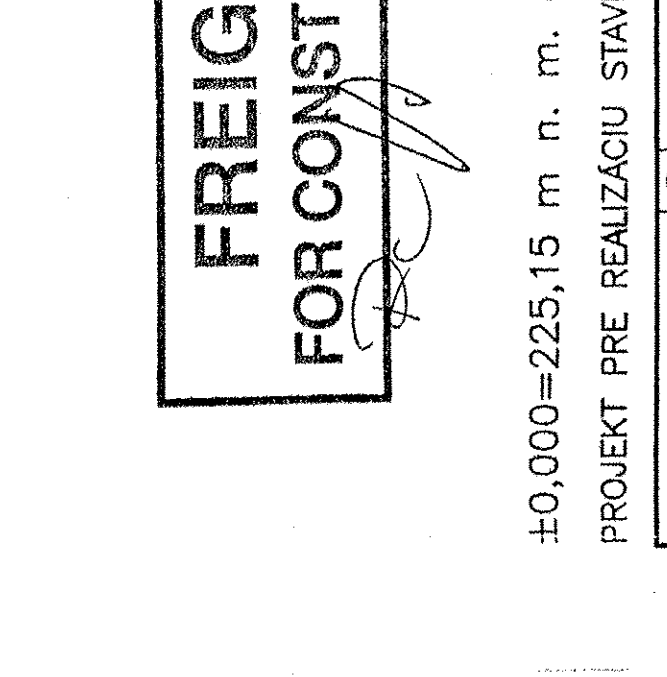



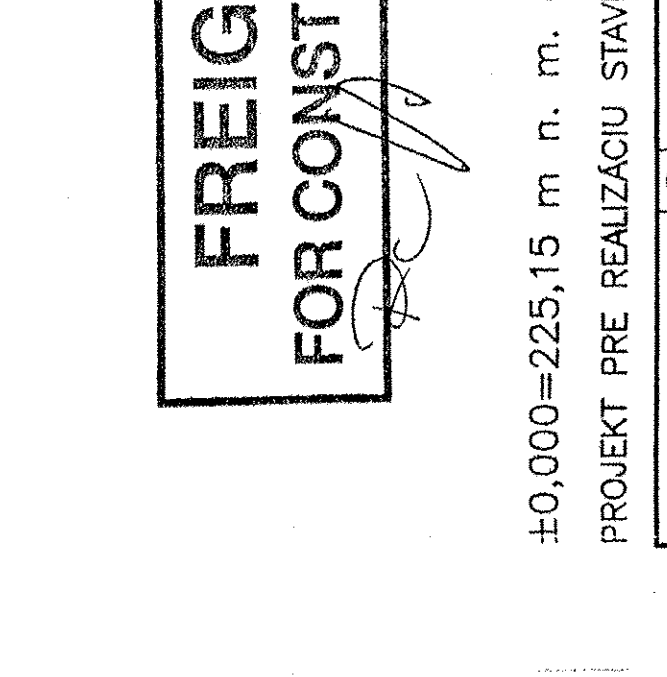



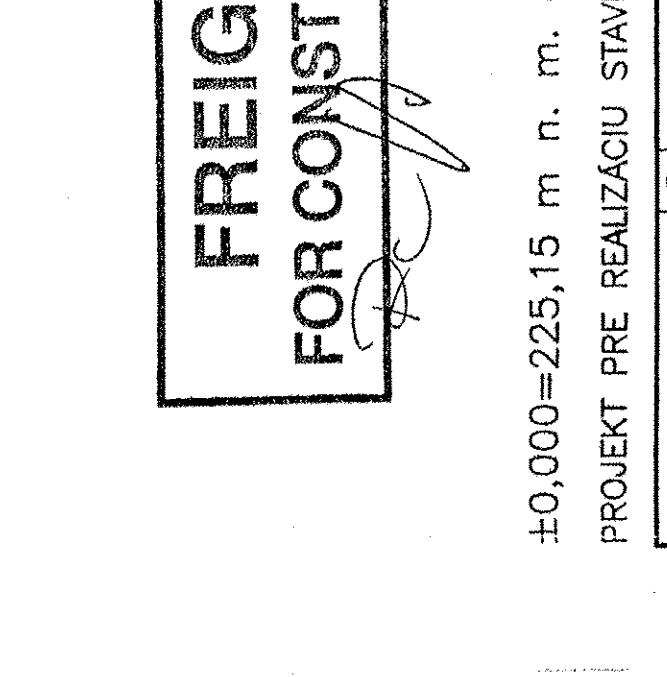



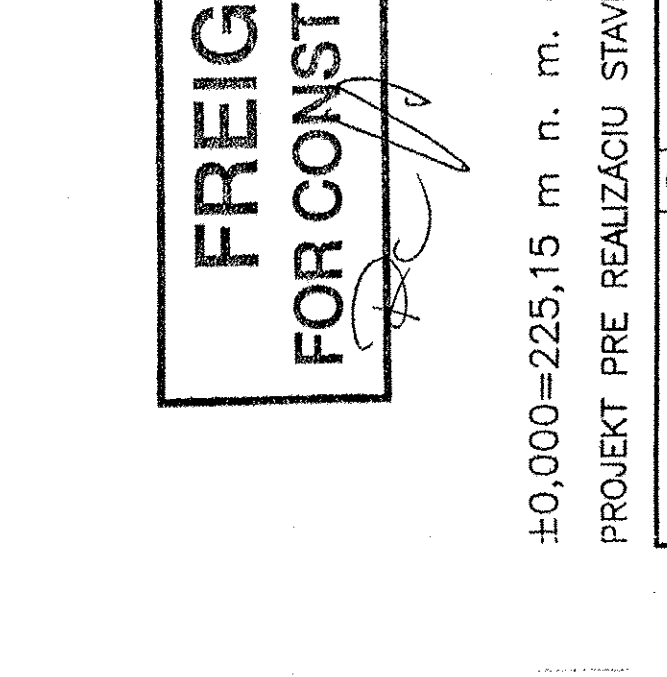



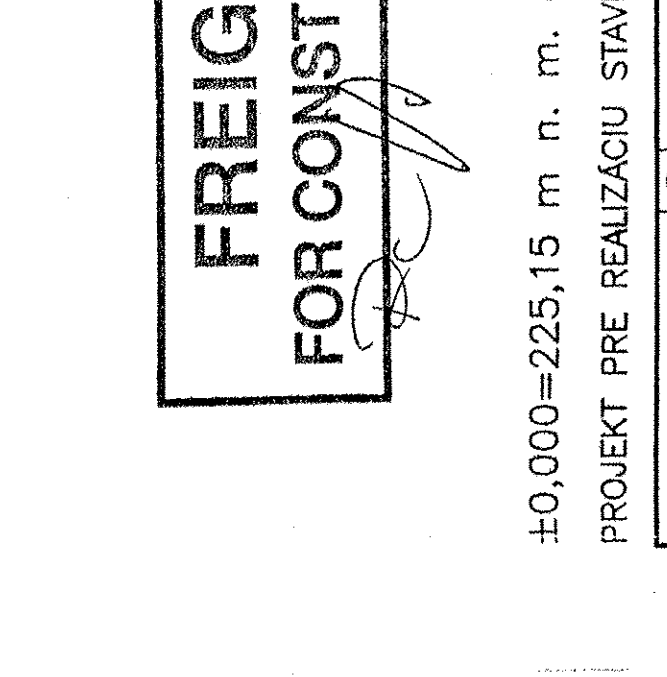



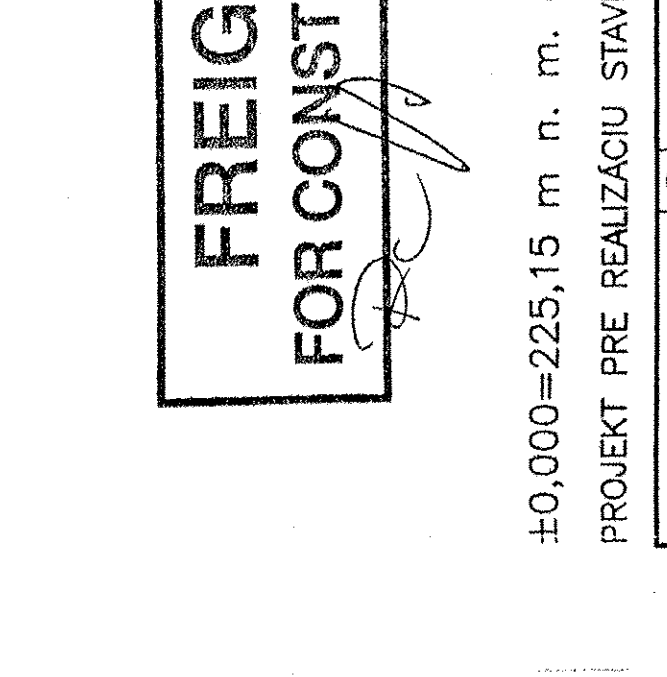



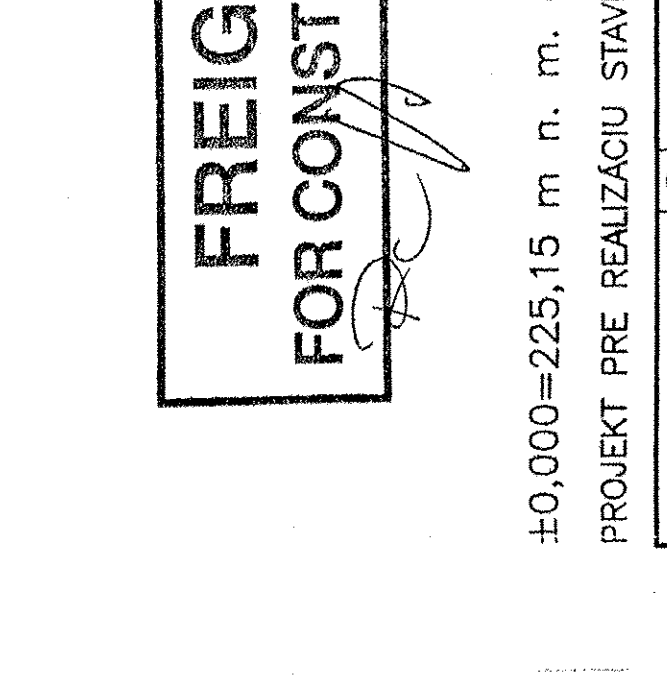



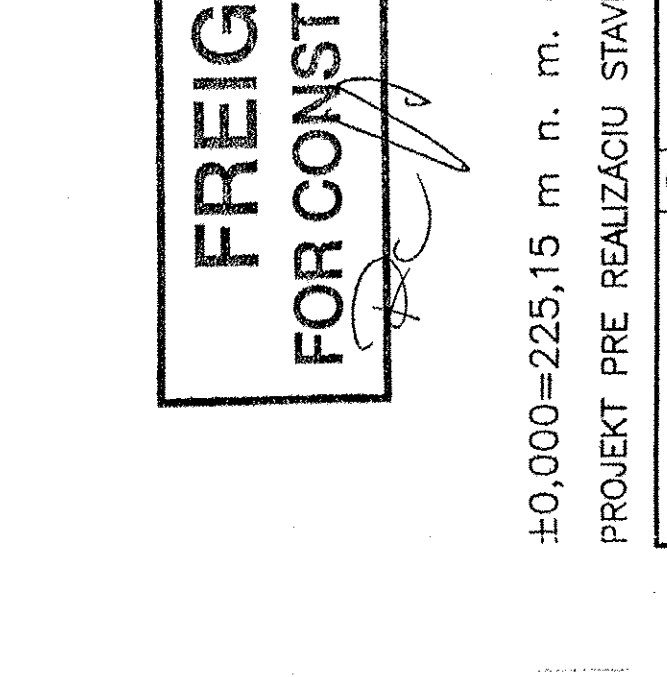



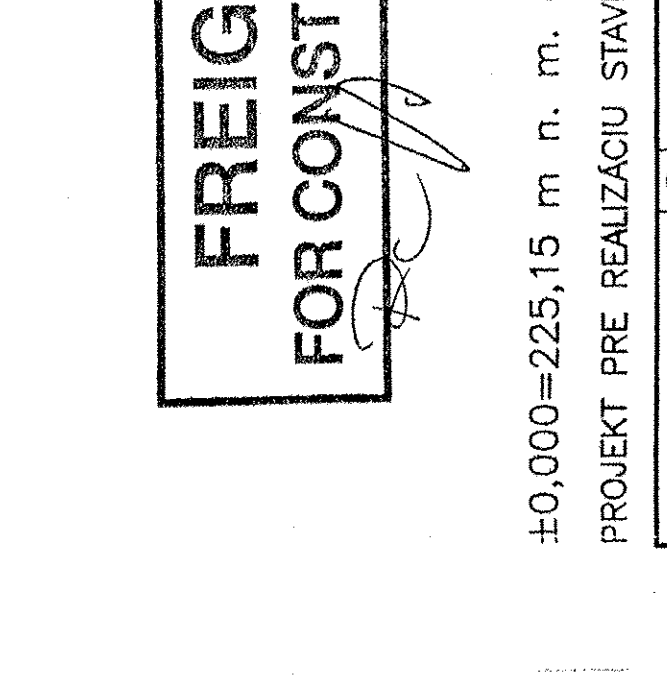



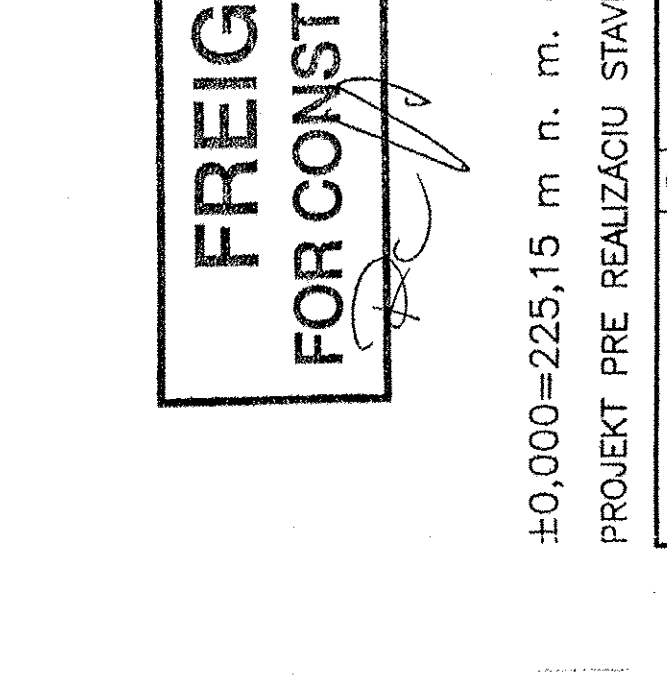


D - D
SECTION D - D
M 1:20

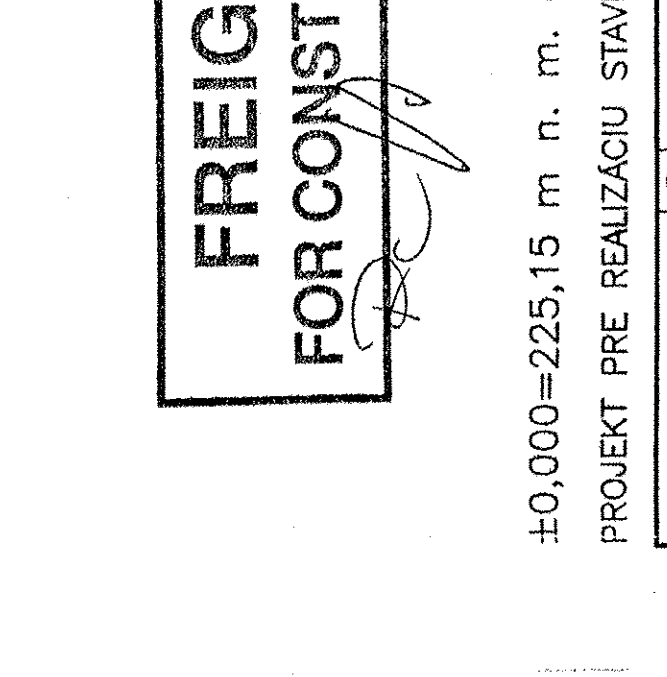


E - E
SECTION E - E
M 1:20

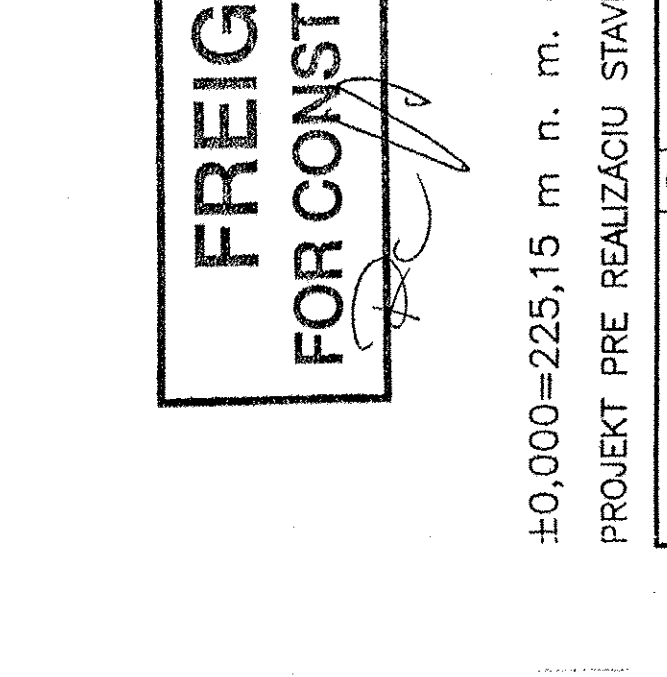


K - K
SECTION K - K
M 1:20

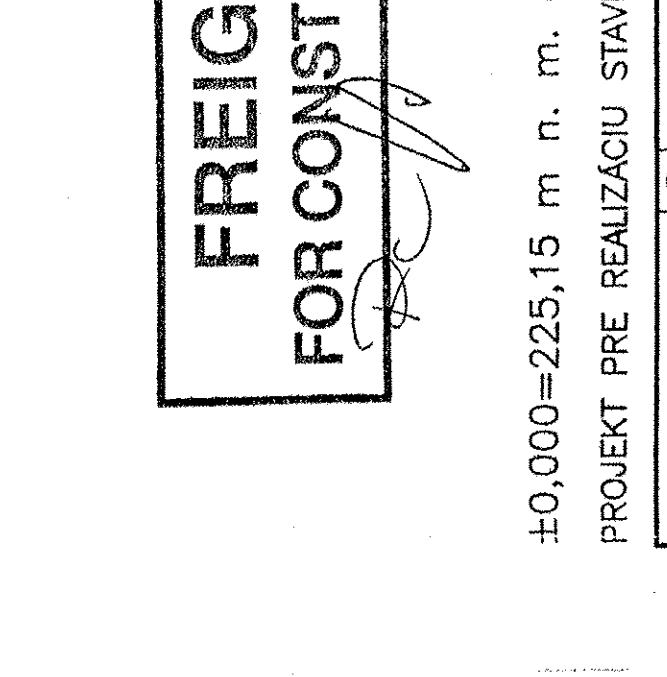



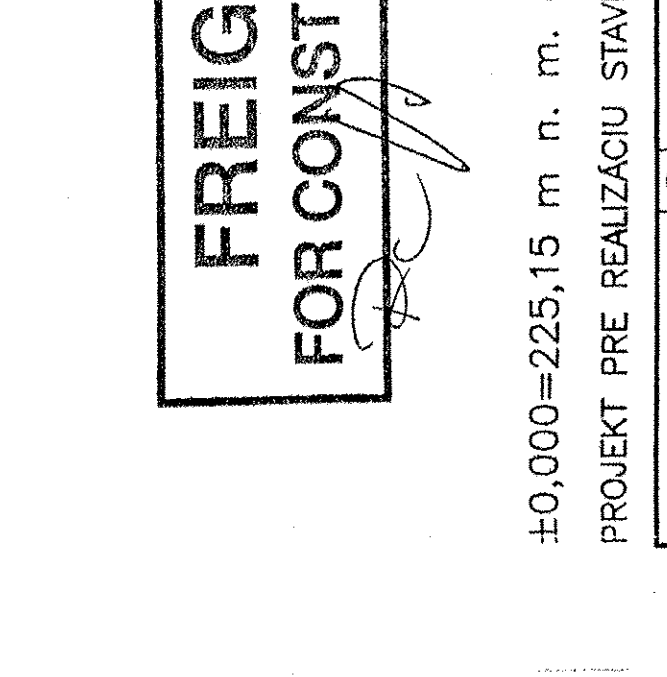



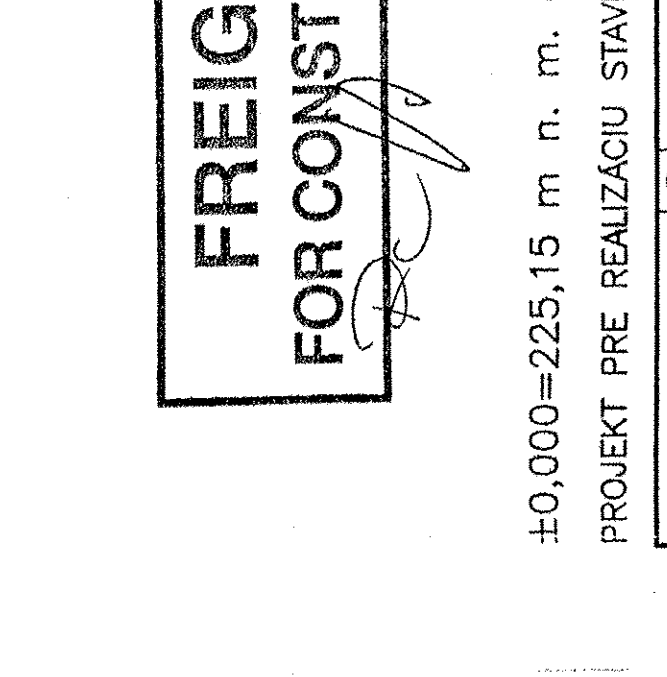



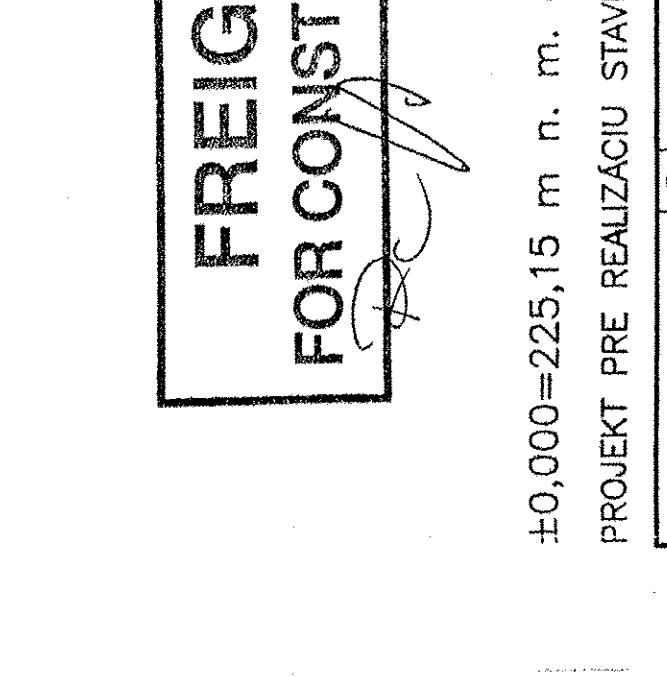



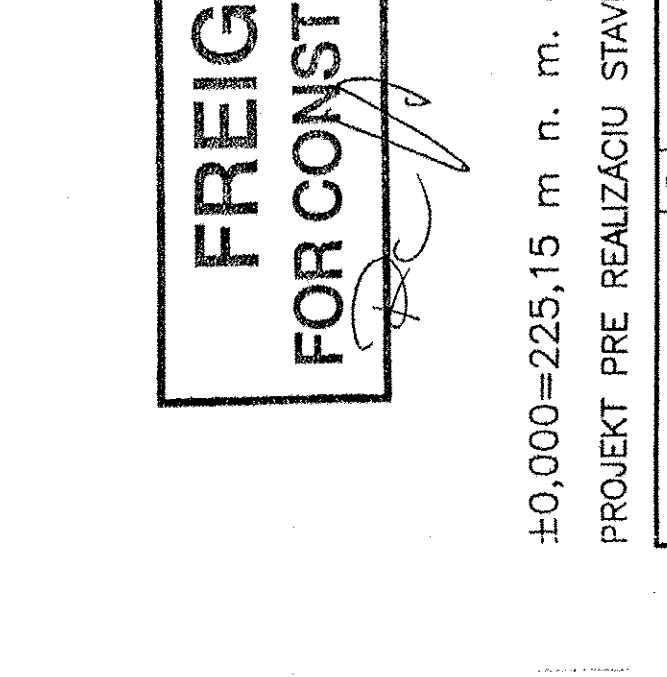



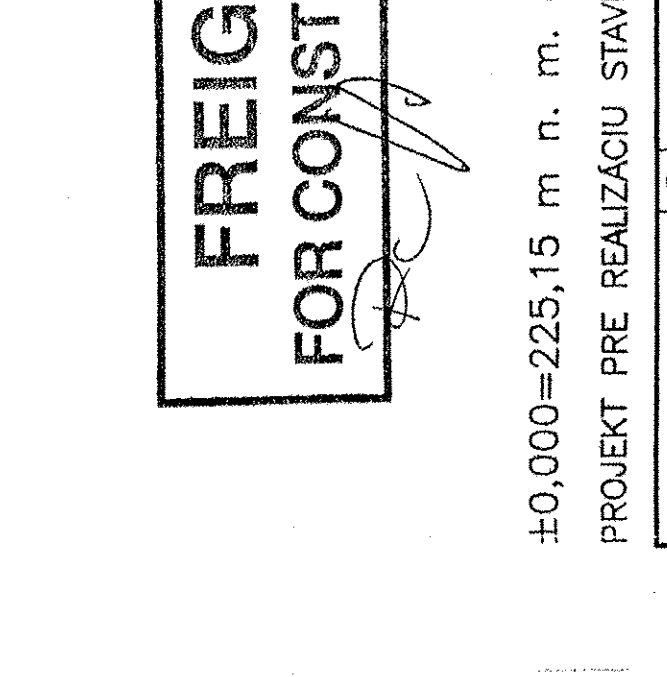



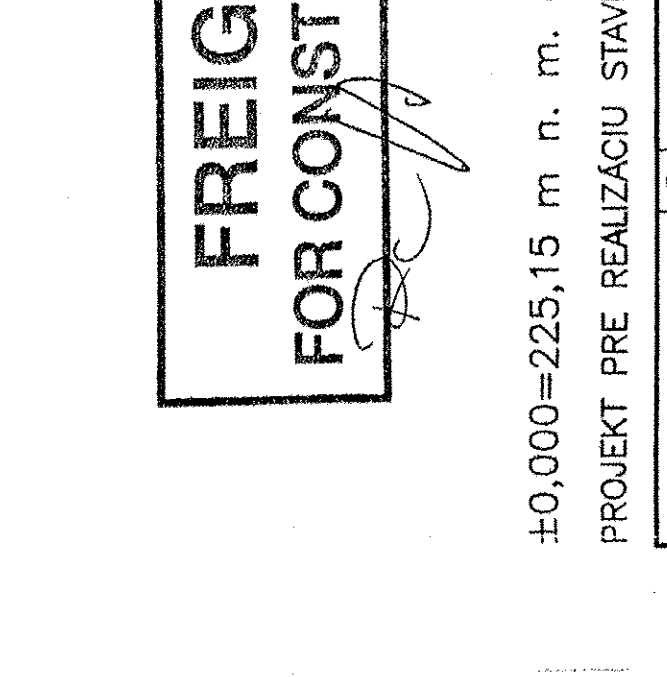



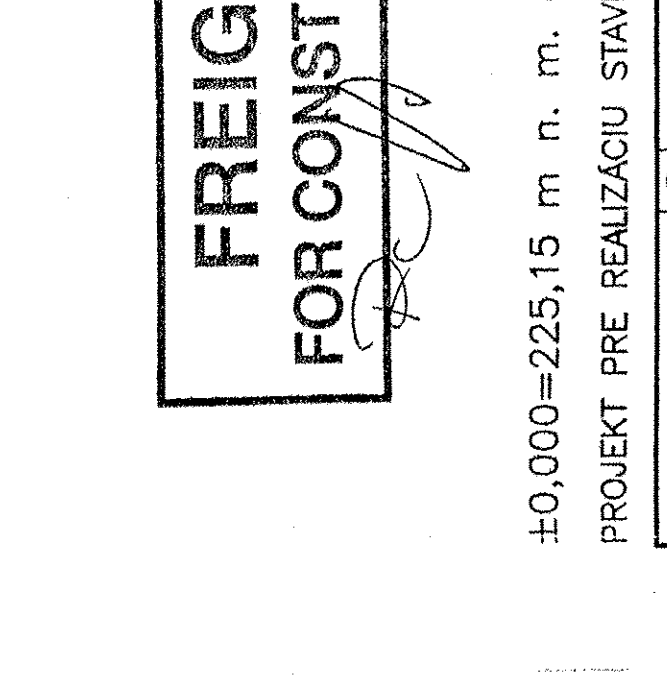



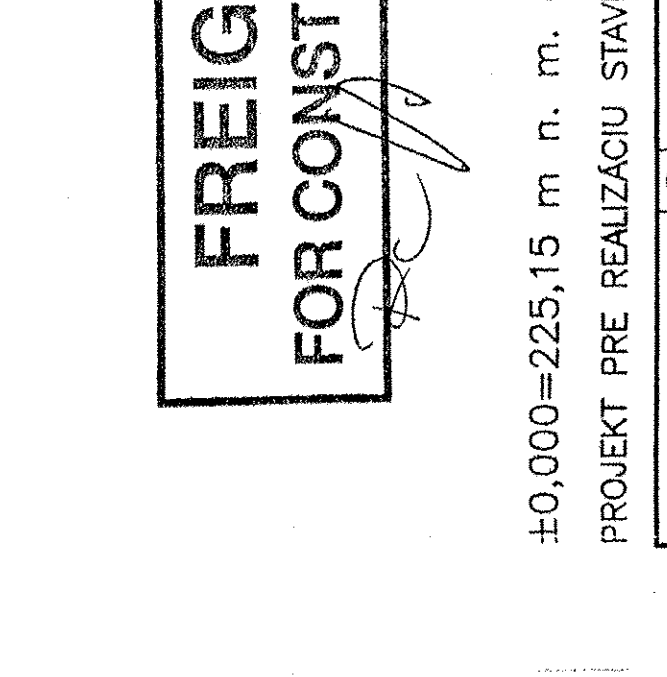



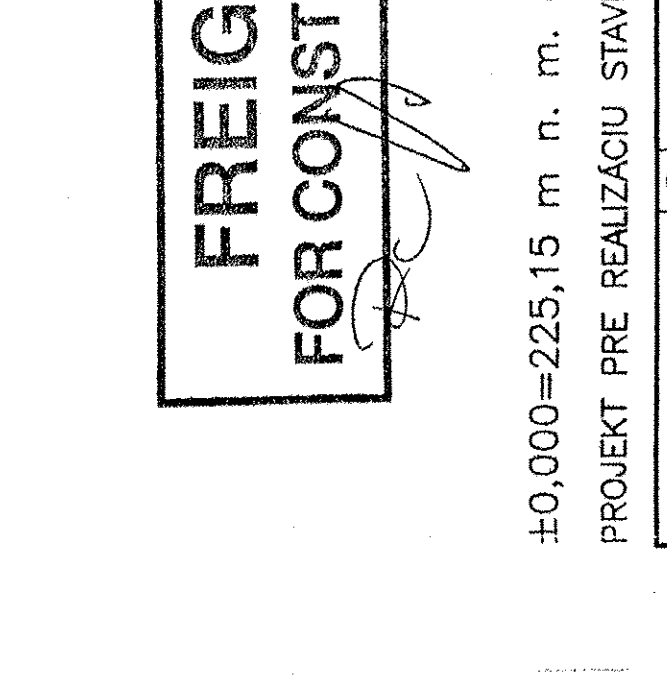



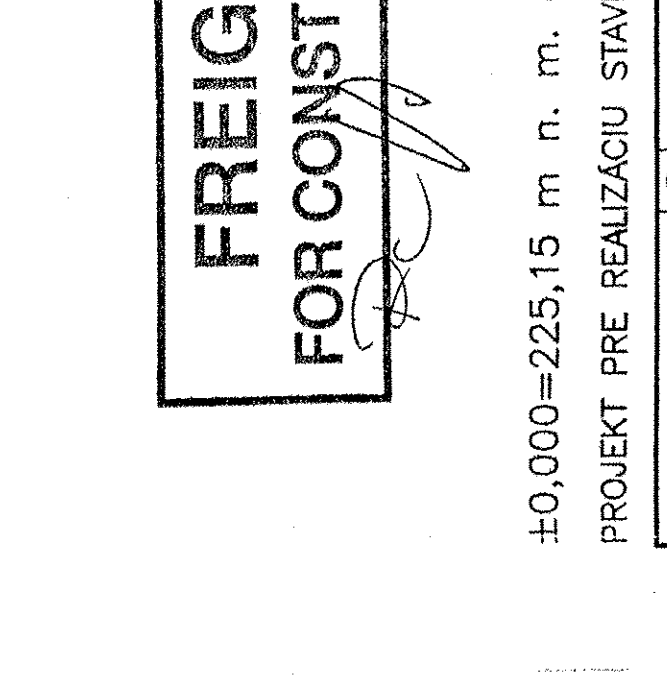



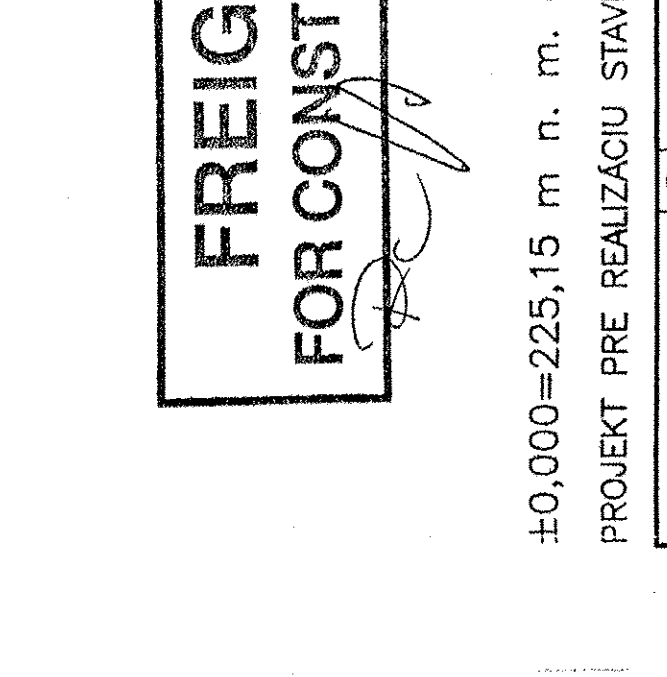



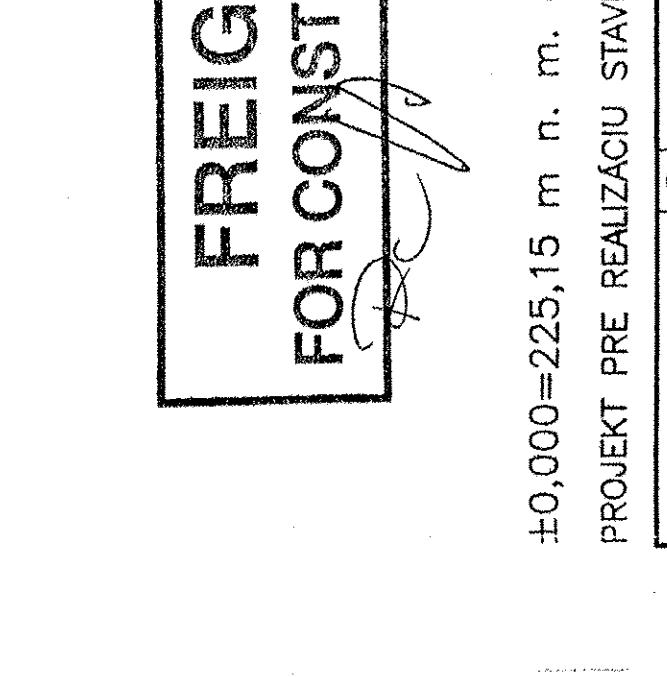



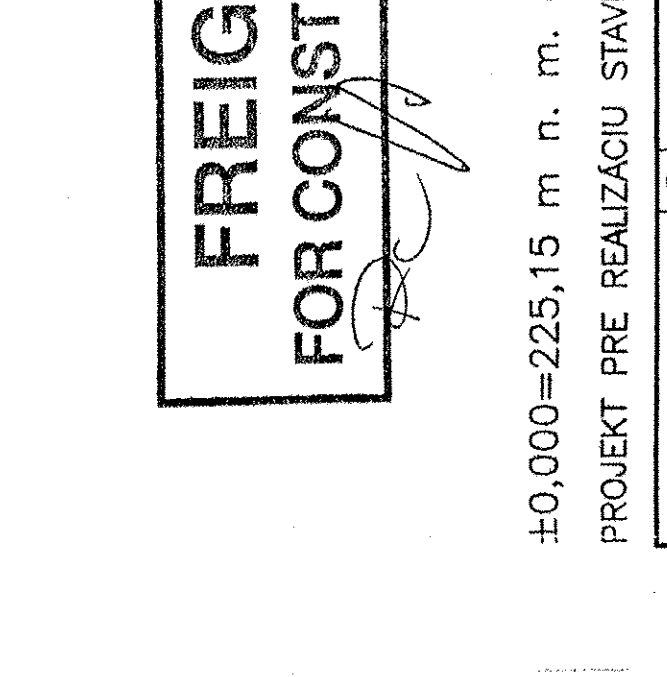



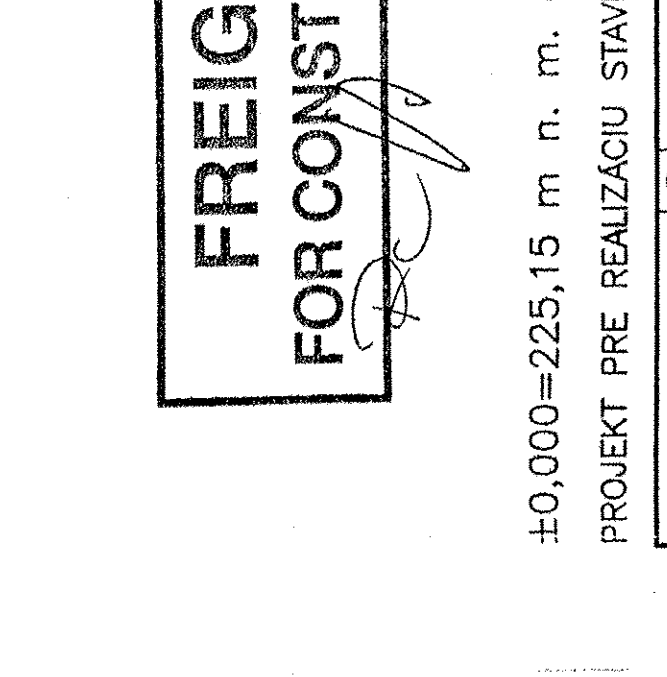



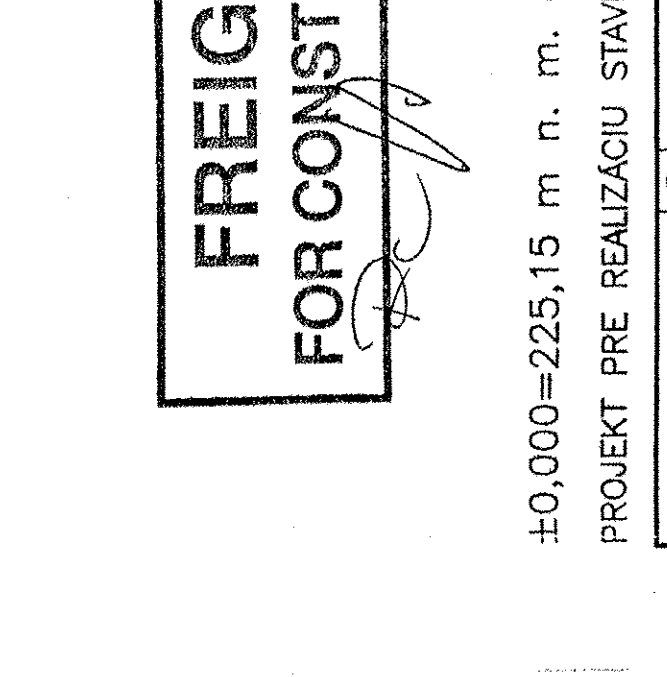


D - D
SECTION D - D
M 1:20

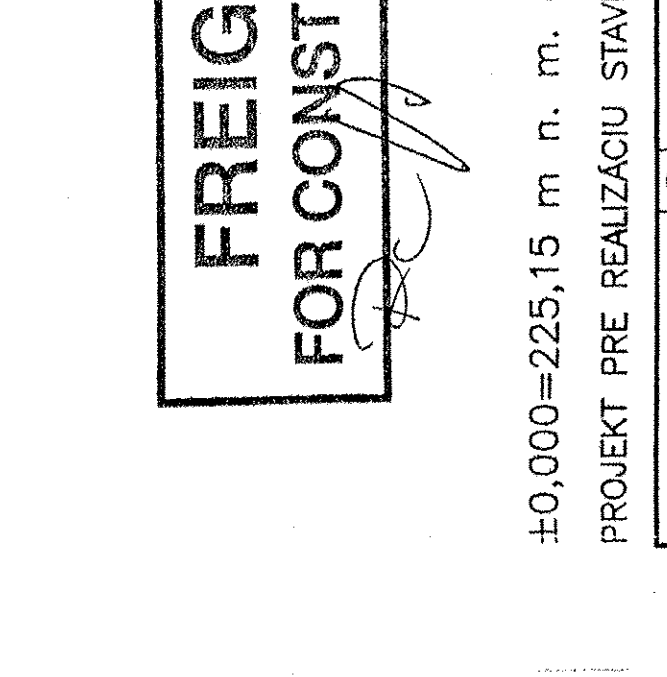


E - E
SECTION E - E
M 1:20

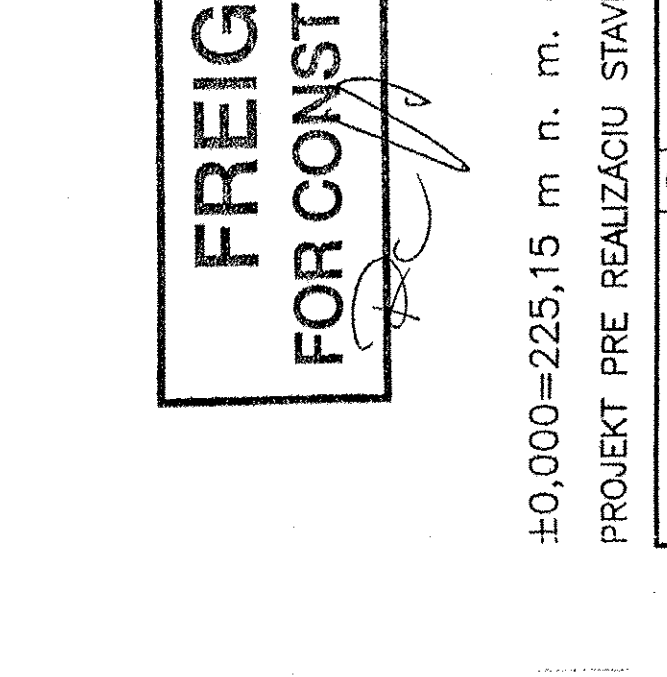


K - K
SECTION K - K
M 1:20

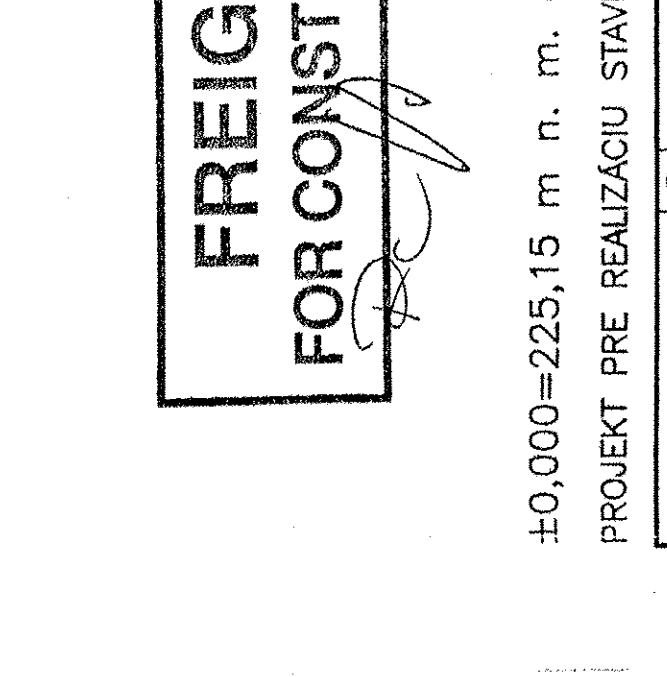



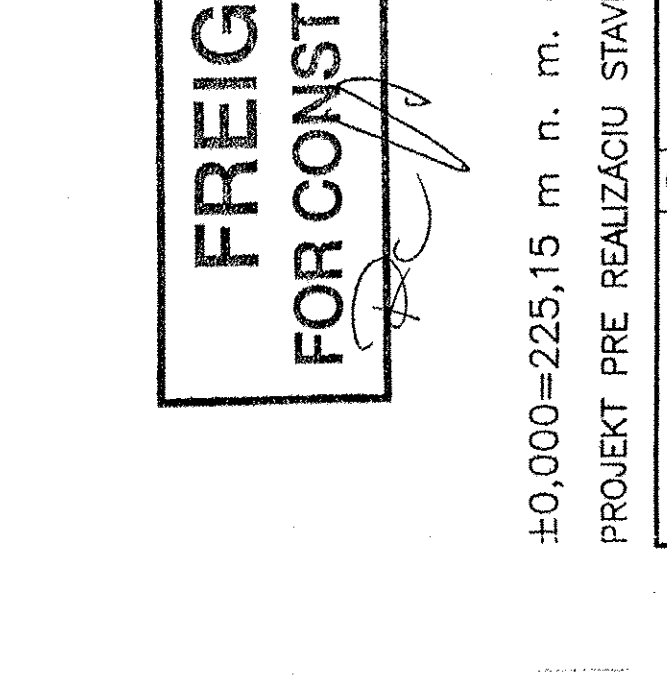



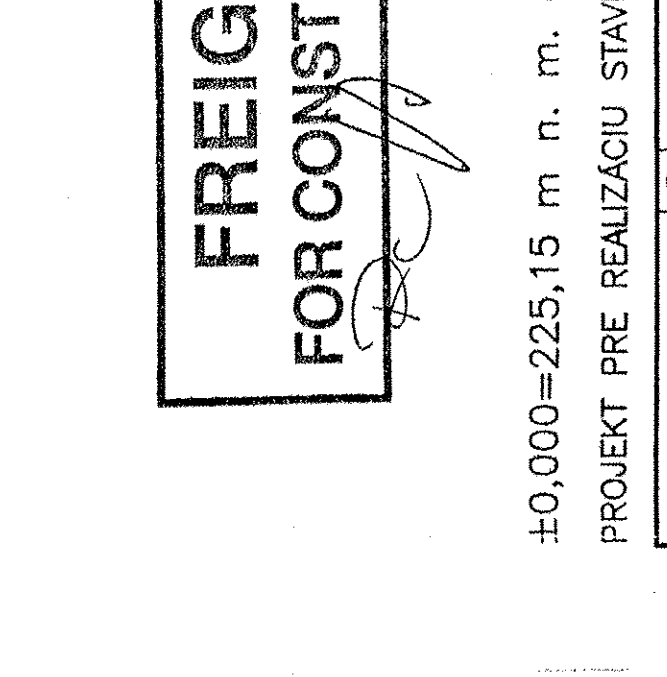



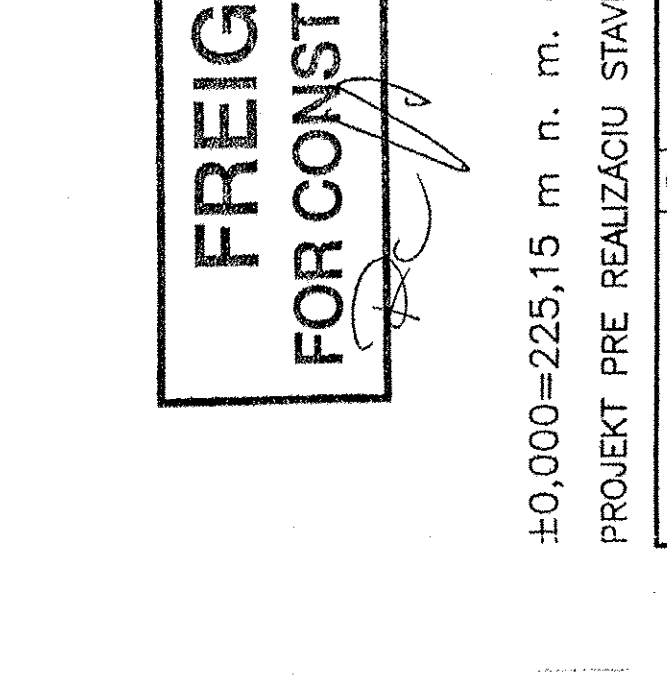



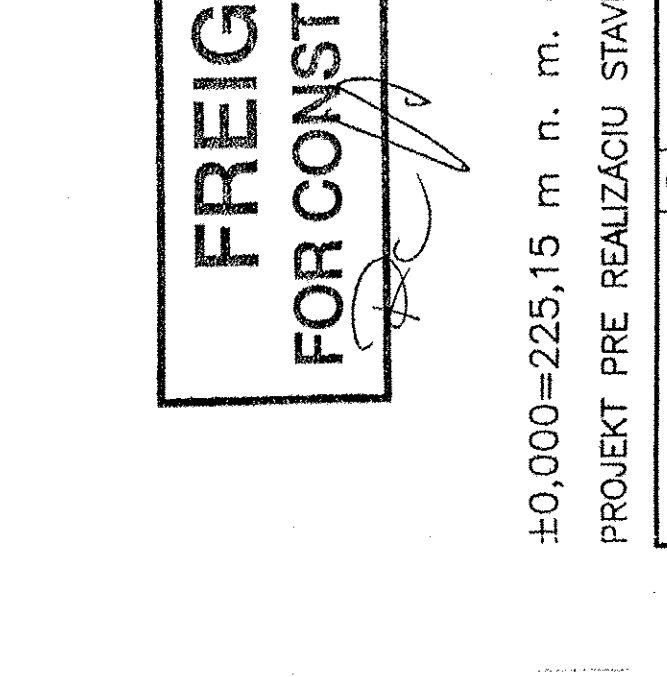



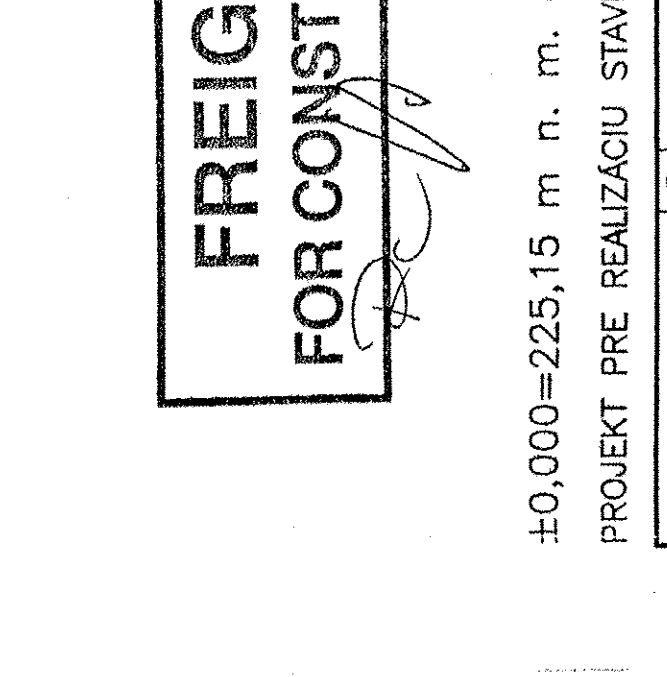



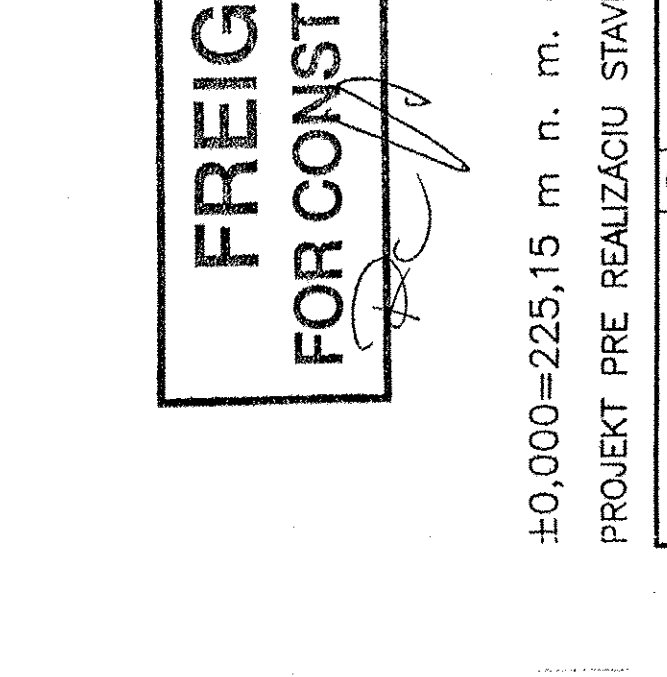



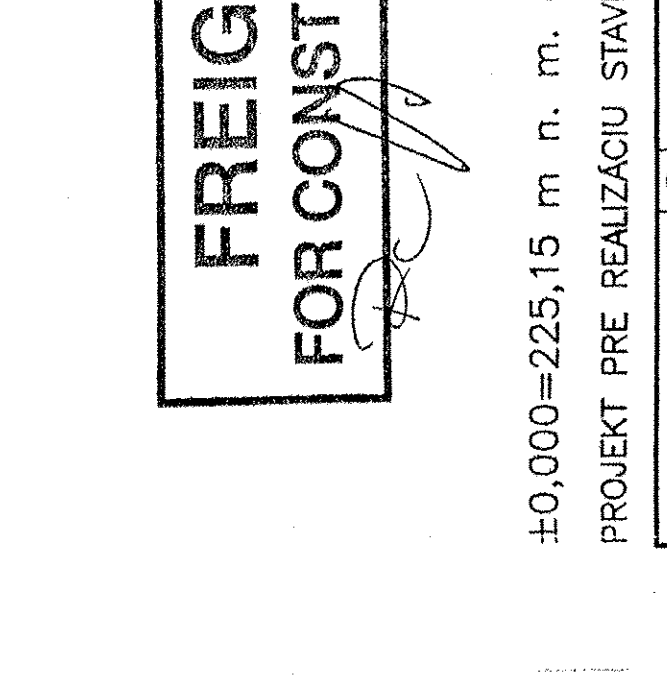



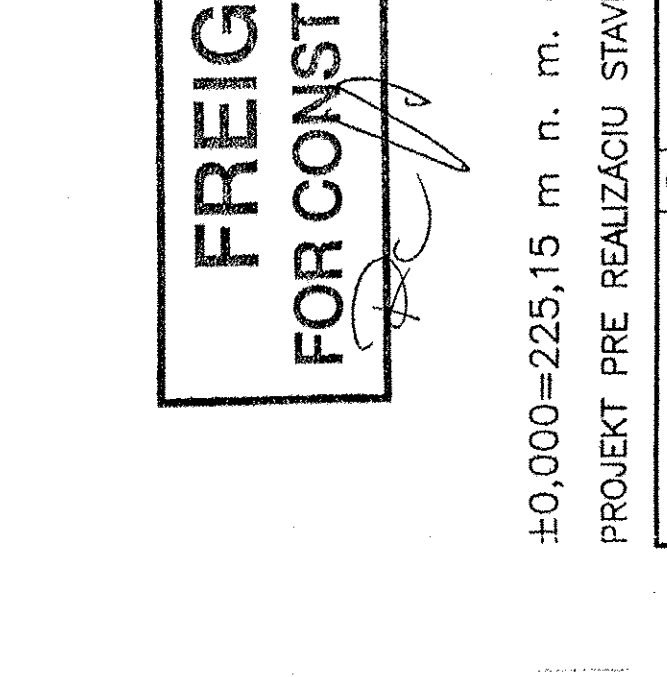



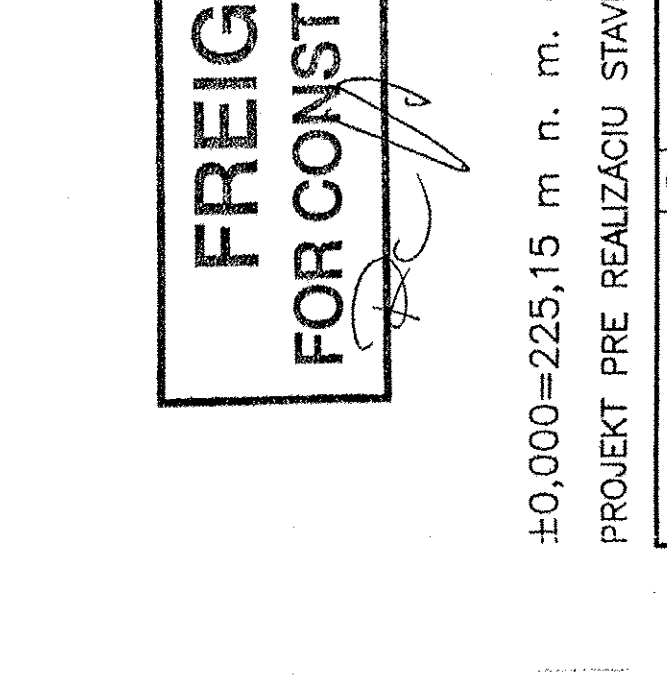



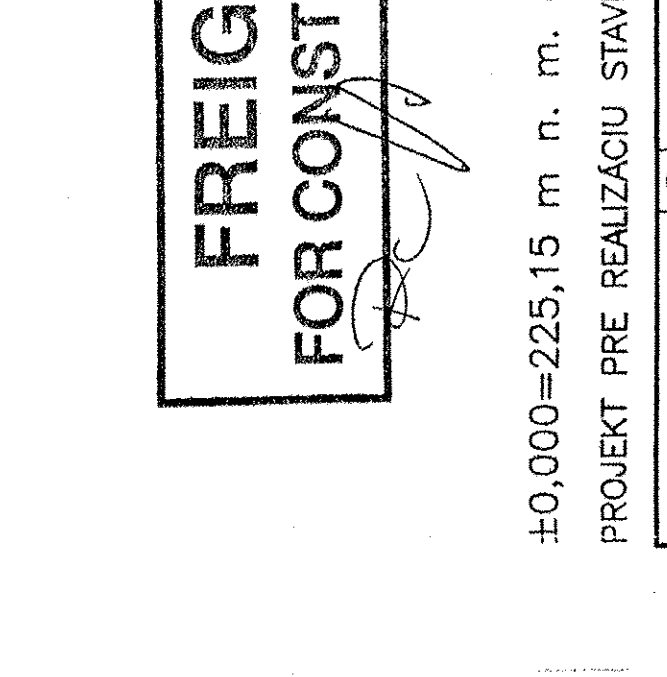



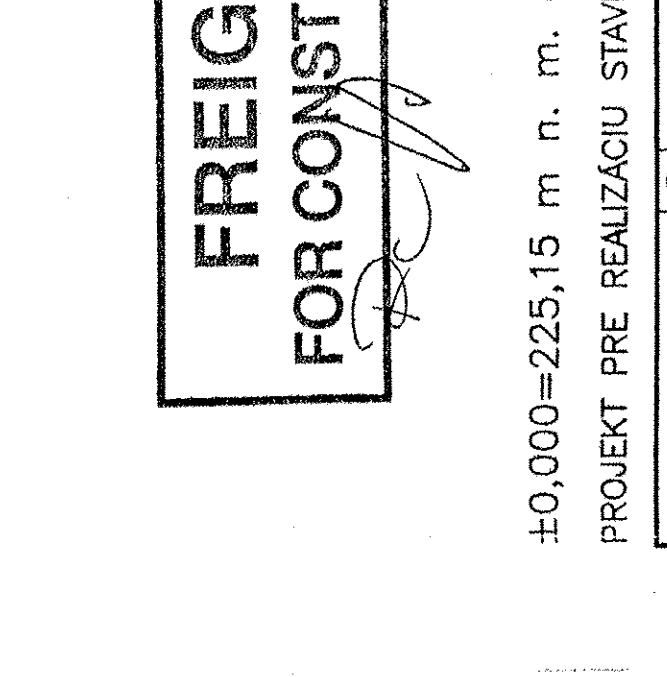



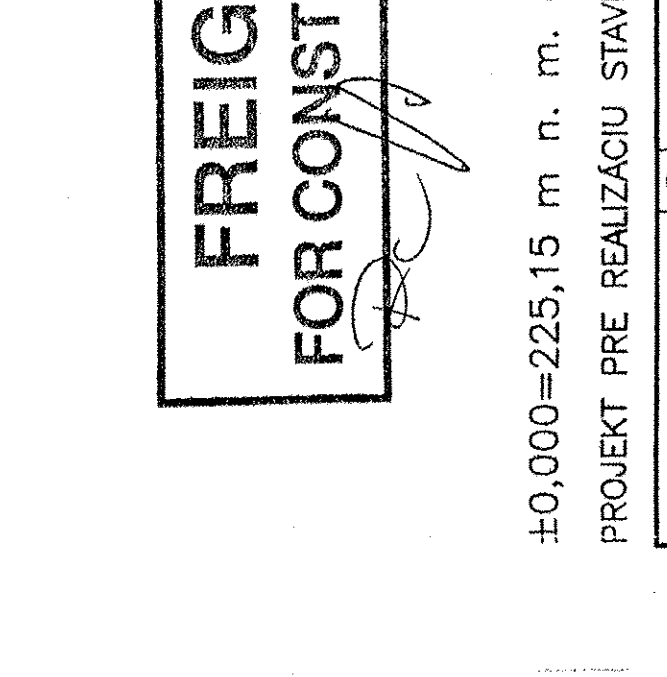



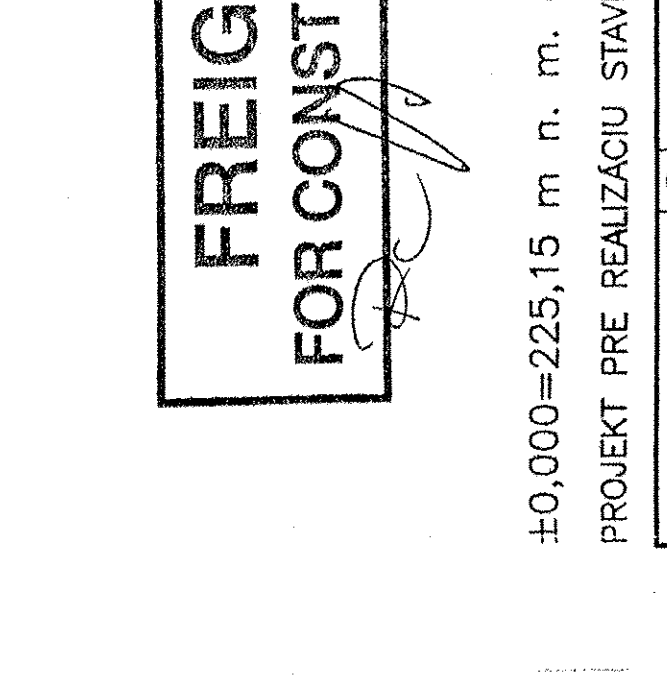



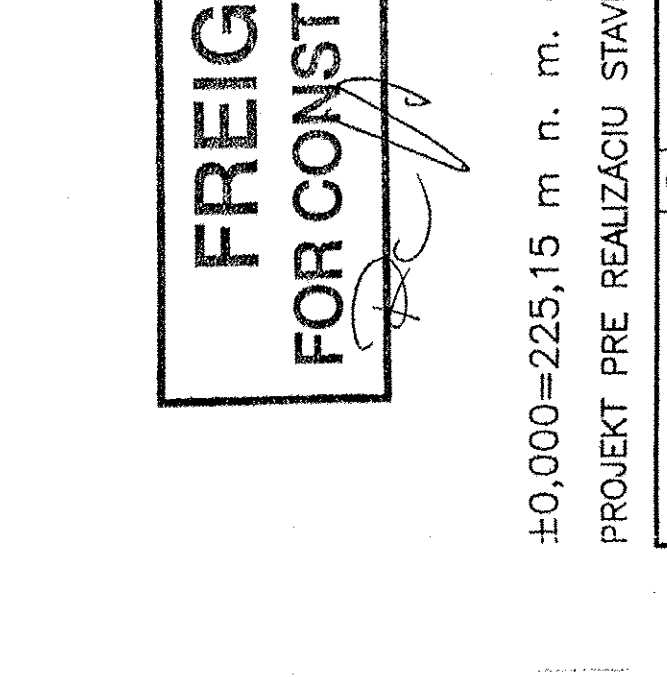



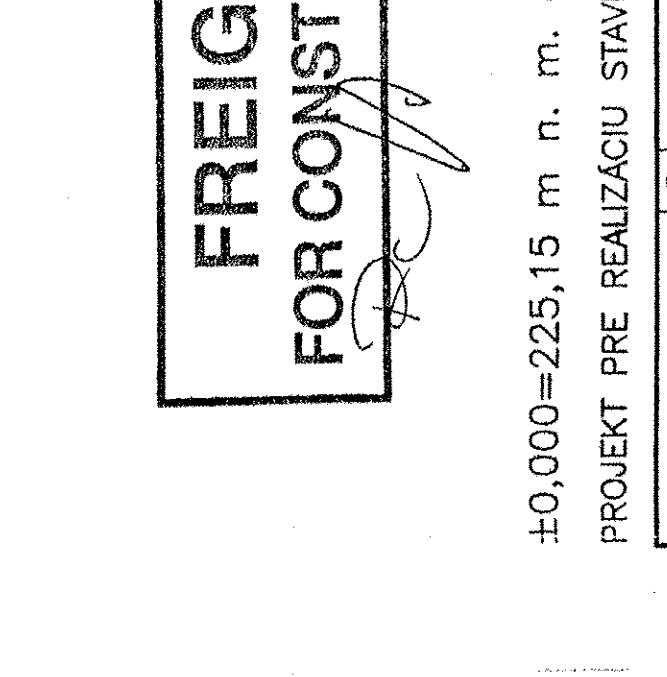


D - D
SECTION D - D
M 1:20

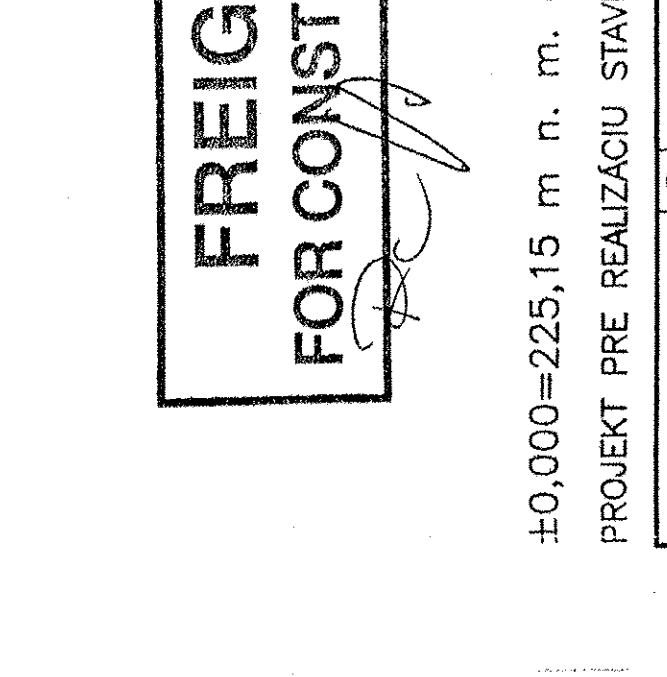


E - E
SECTION E - E
M 1:20

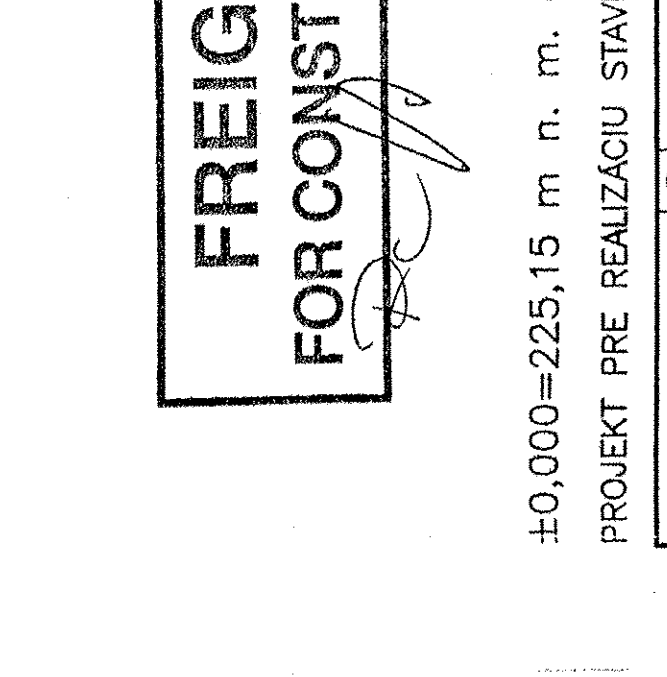


K - K
SECTION K - K
M 1:20

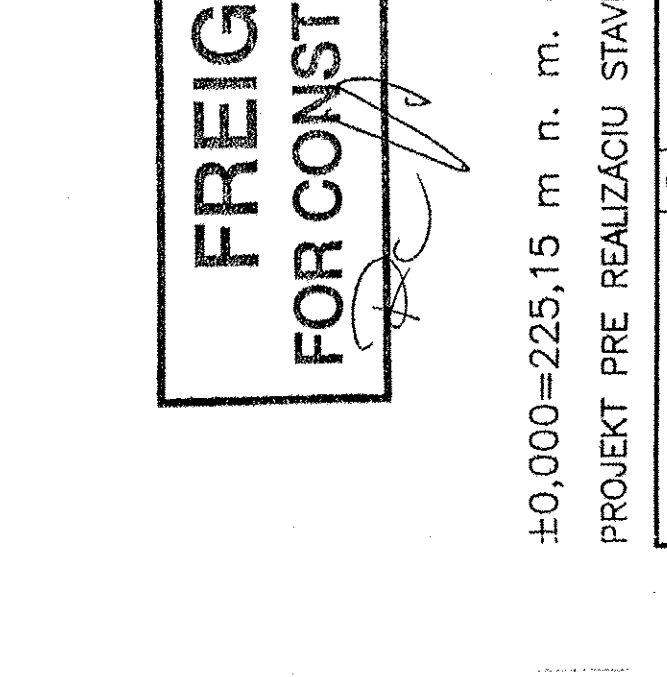



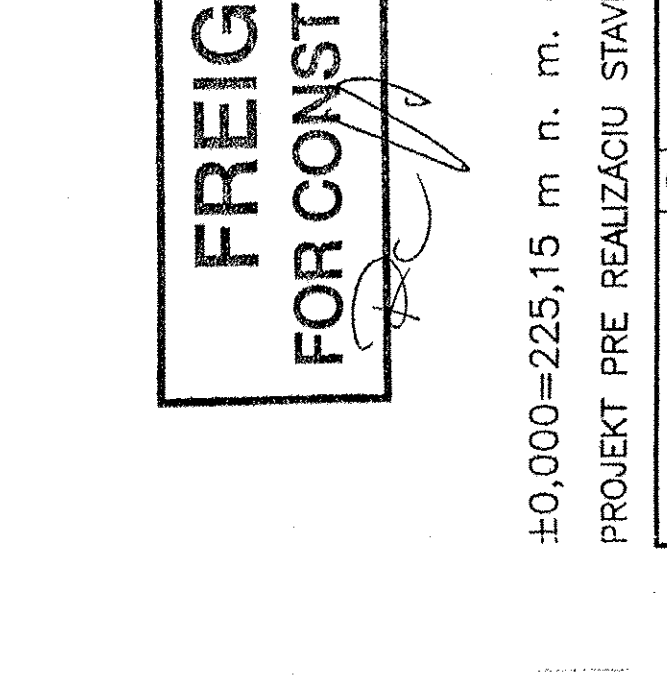



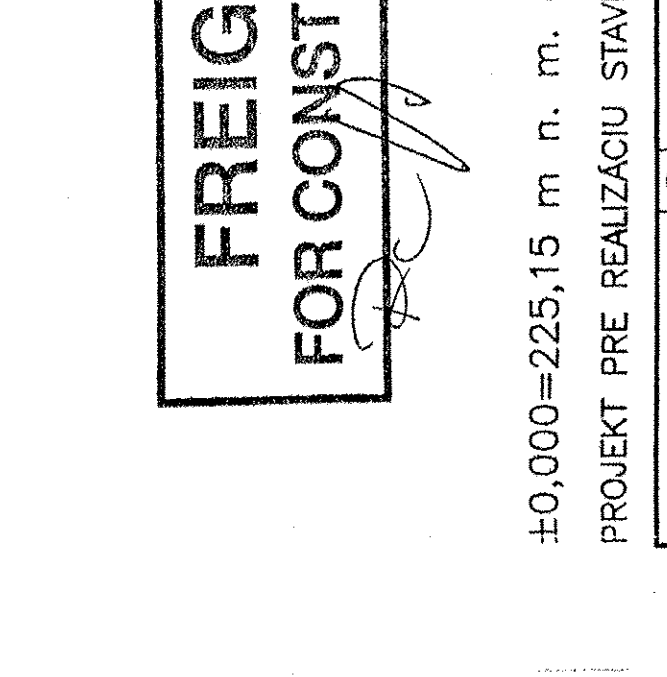



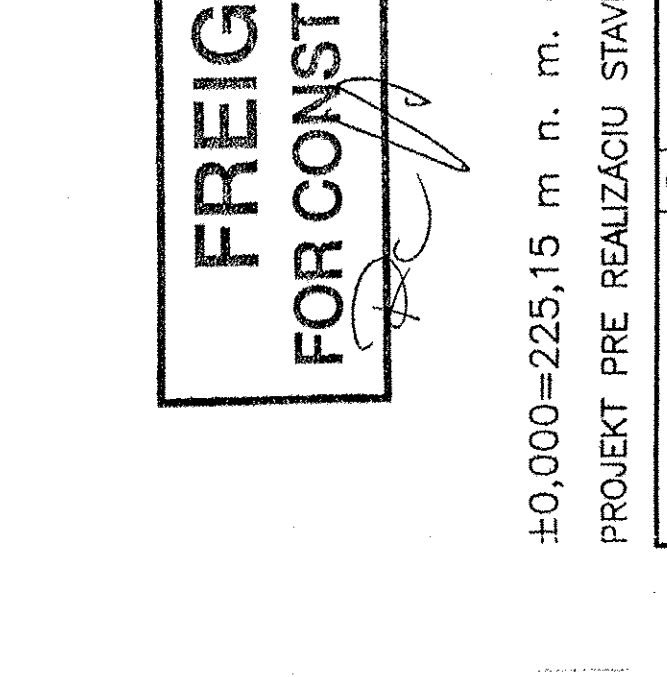



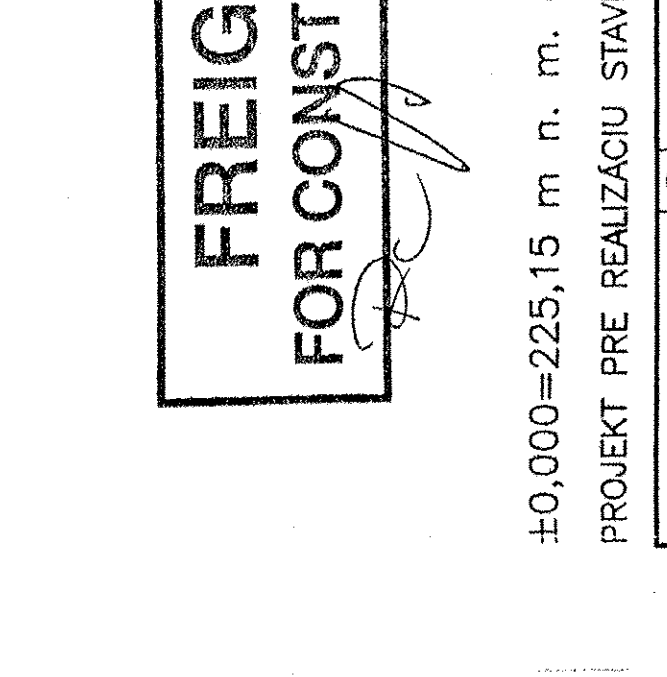


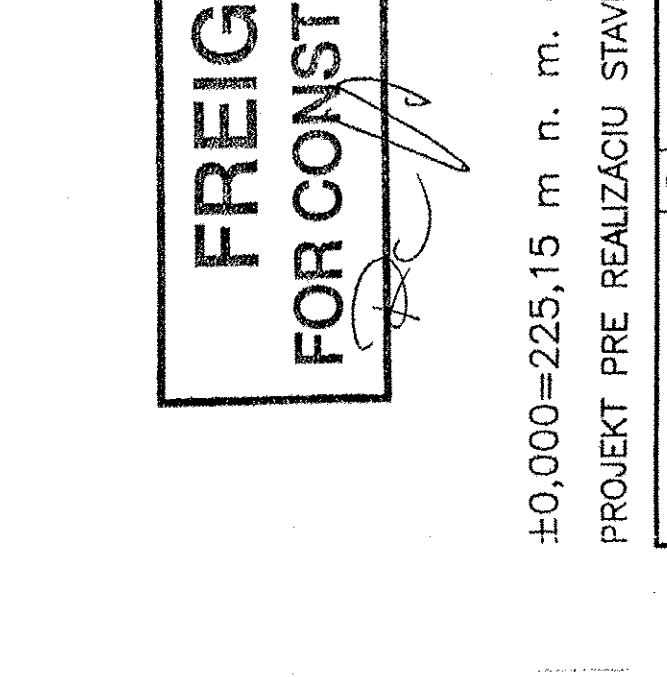


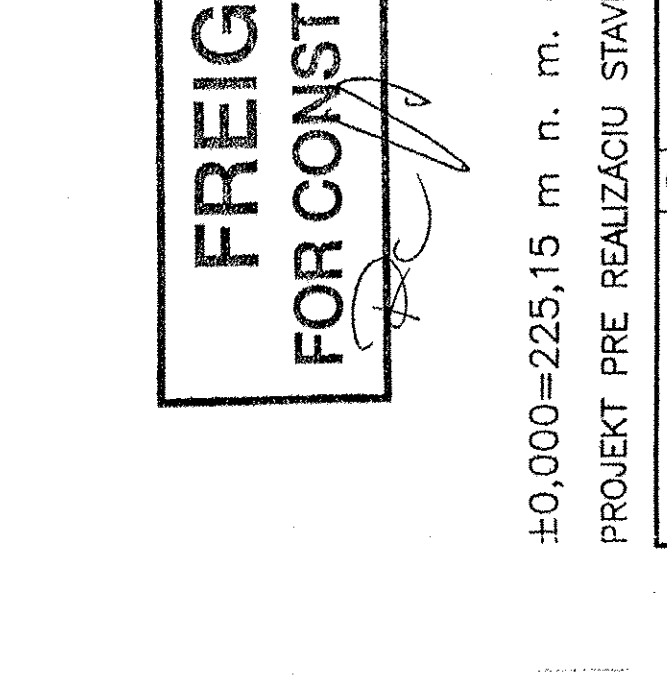


