



ST. 148-009  
KABELOVÝ MONT. Z6 KS.1  
ZACCADY


1. ZOSOLUČENIE

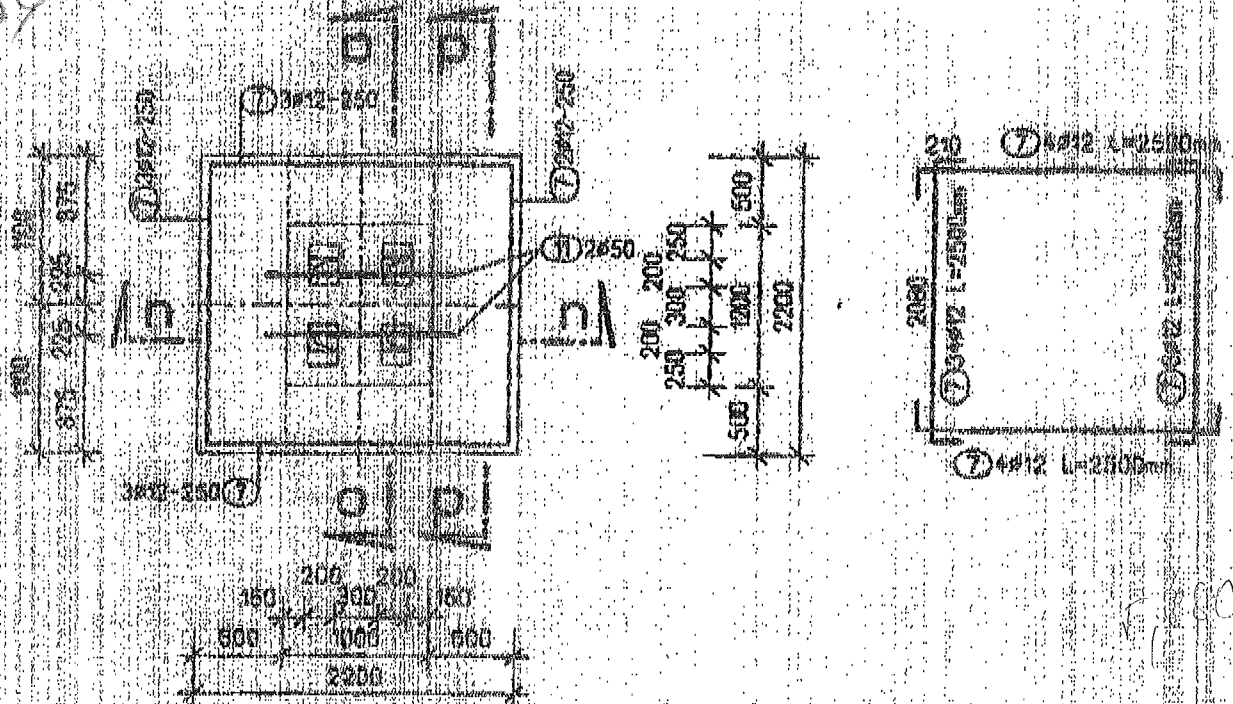


REZ n-n

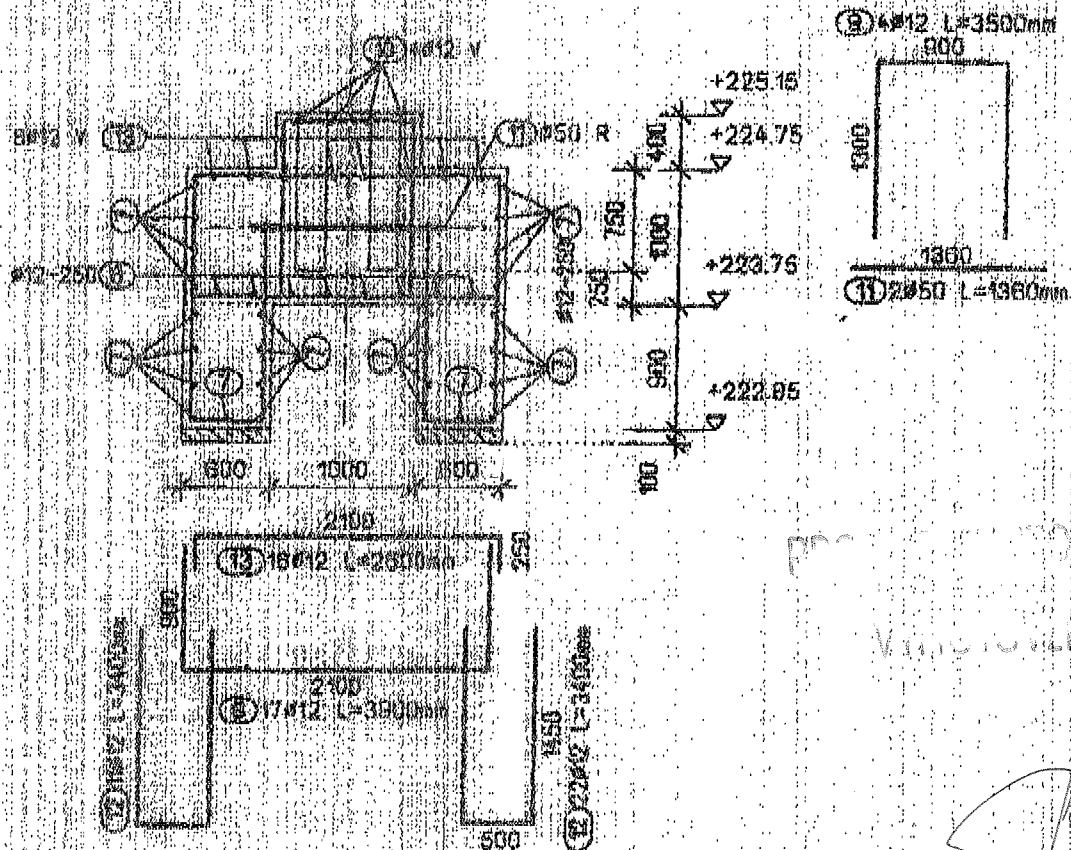

REZ O-O

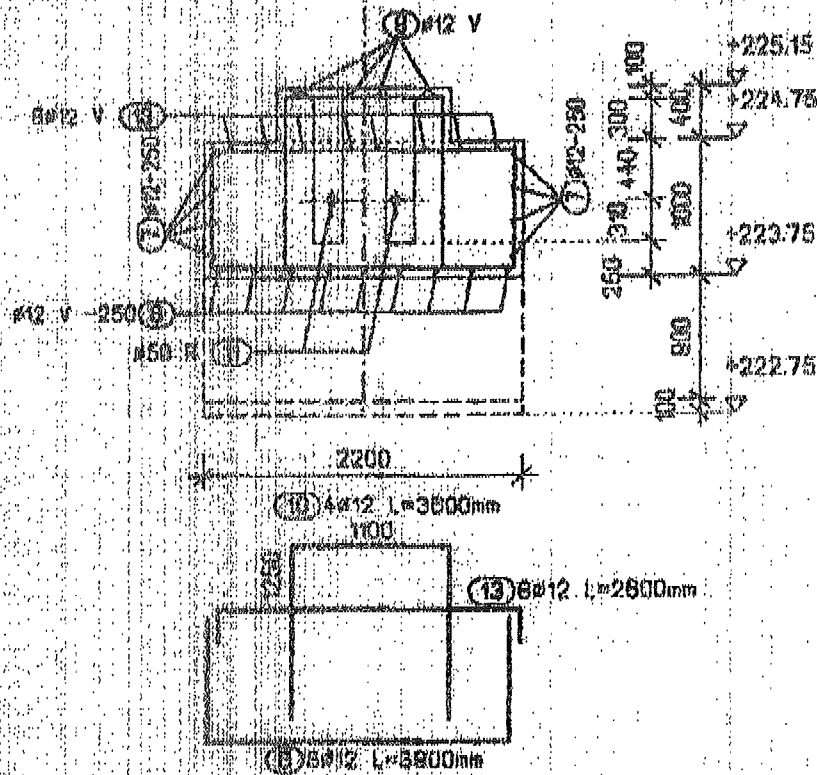

REZ P-P

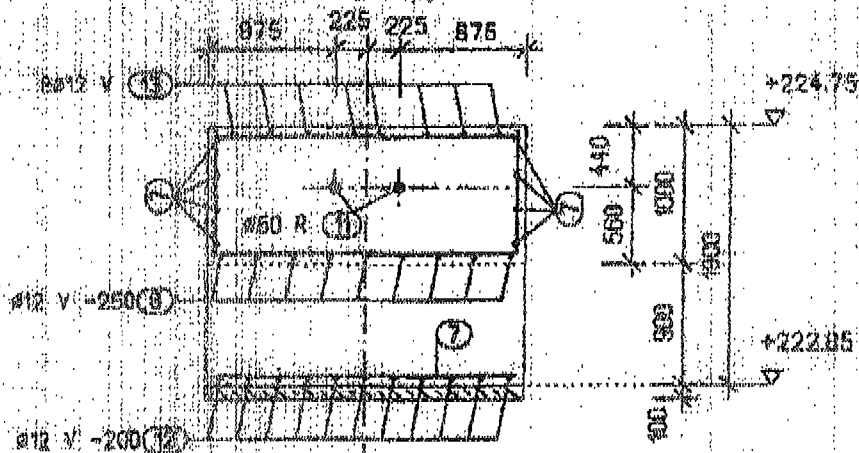

20.9.2005

Pol.	Ks	Ø	Celk. Jok.	Jednot. Délka [m]	Celková Délka [m]	Hmotn. [kg]
7	34	12	V	2,50	85,00	24,17
8	17	12	V	3,90	68,30	68,48
9	4	12	V	3,50	14,00	12,38
10	4	12	V	3,90	14,40	12,70
11	2	50	R	1,36	2,72	4,10
12	22	12	V	3,40	74,80	65,87
13	16	12	V	2,50	41,50	38,60
Celk. hmotnost V = 261,16 kg						
Celk. hmotnost R = 41,90 kg						
Celk. hmotnost V + R = 303,06 kg						

P. FOKO - HS-HSV

ZASIECAN VÁH VÝKRES VÝSTUŽE PÁTKY

Z G.

KOFICE 20. 07. 2007

K6 KOSTENSKÝ

*M. K.*