
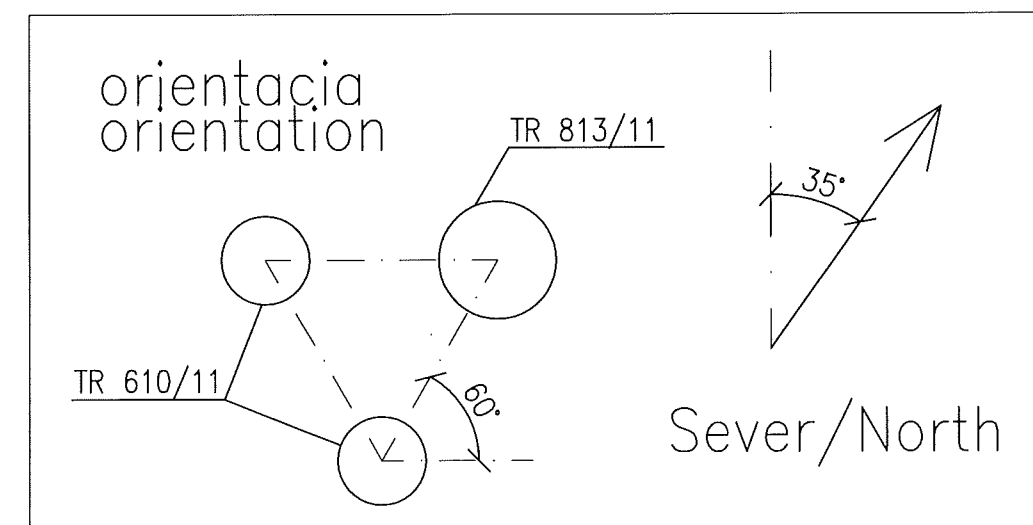


## LEGENDA:

- — — ZEMNIAČE VEDENIE ULOŽENE V ZEMI  
EARTHING CABLE PLACED IN GROUND
- TYPOVE SVORKY SS, SK, SP 1, ... (NA POVRCHU)  
TYPE CLAMPS SS, SK, SP 1, ... (above ground)
- ZVAR ZEMNIAČICH VEDENÍ (V ZEMI)  
CONNECTIONS OF EARTHING CABLES - (WELDS UNDER GROUND)
- SKUSOBNA SVORKA SZ  
TEST CLAMP SZ
- ① POPISNY STITOK S PORADOVÝM ČÍSLOM  
INDEX PLATE WITH NUMBERING

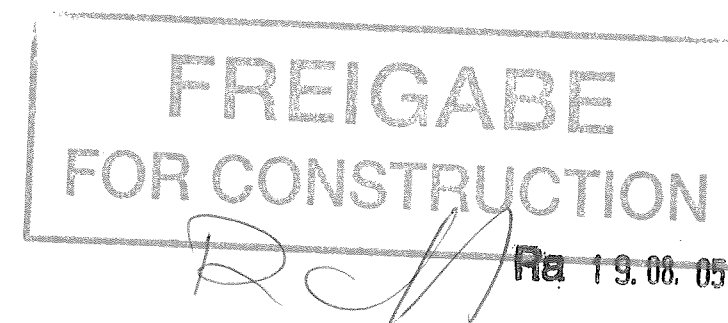

±0,000=225,150m.n.m  
SPRACOVANÉ POD ZÁKAZKOVÝM ČÍSLOM:180/2005

7

<b>REFLEX-PRO</b> REFLEX-PRO spol. s r.o.					
<b>AIR LIQUIDE</b> Air Liquide AGS GmbH		Date : 08/2005	Name : ING.DUFALA	Checked: ING.SOBOTA	History file:
Replaces: Replaced by:		Job code: Reference: ASU No.9 KOSICE		Scale 1:50	Original format DIN A3
Title: PRODUCT BLOW UP UZEMNENIE/EARTHING PREHLADNÝ VÝKRES/GENERAL DRAWING		Drawing No.: 792.88078		Rev. 0	